




SECTION 1-1
Existing Site Levels
SCALE 1:200

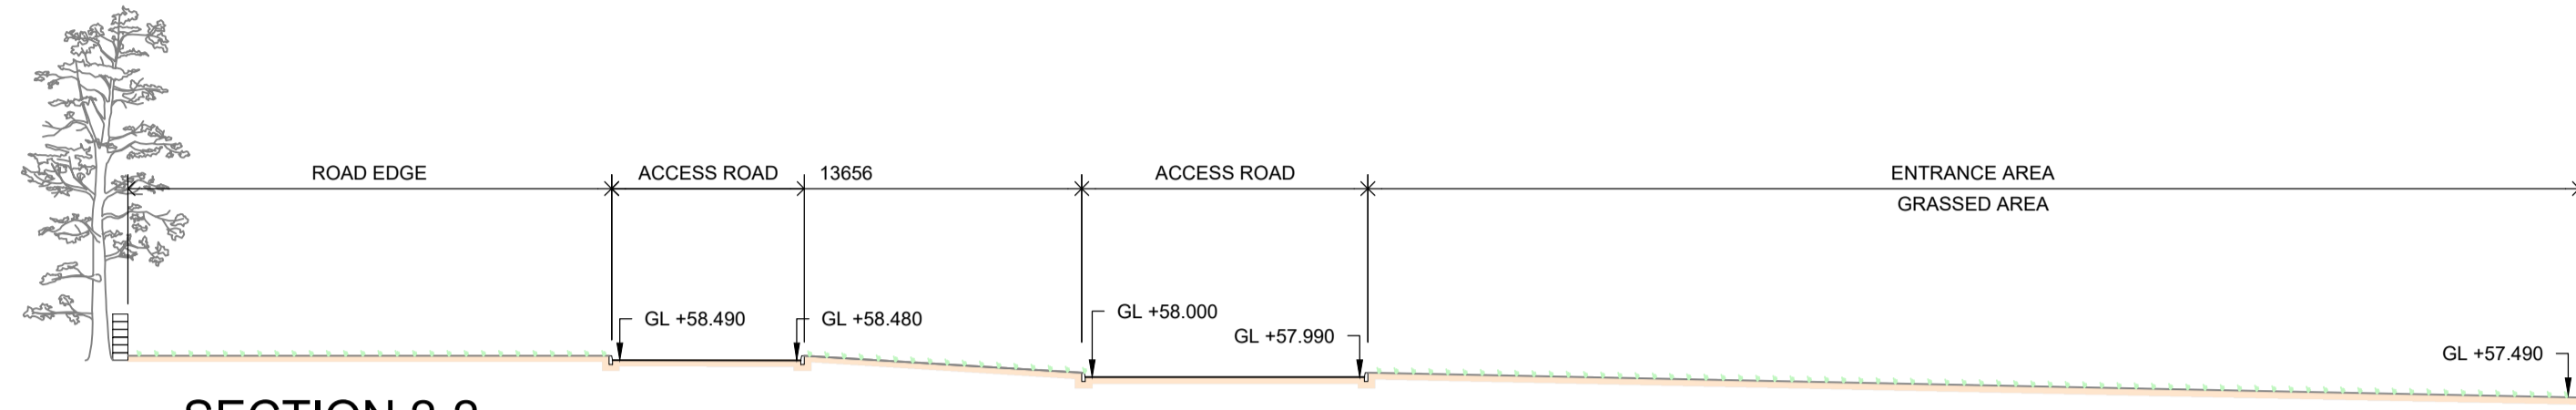


SECTION 2-2
Existing Site Levels
SCALE 1:200

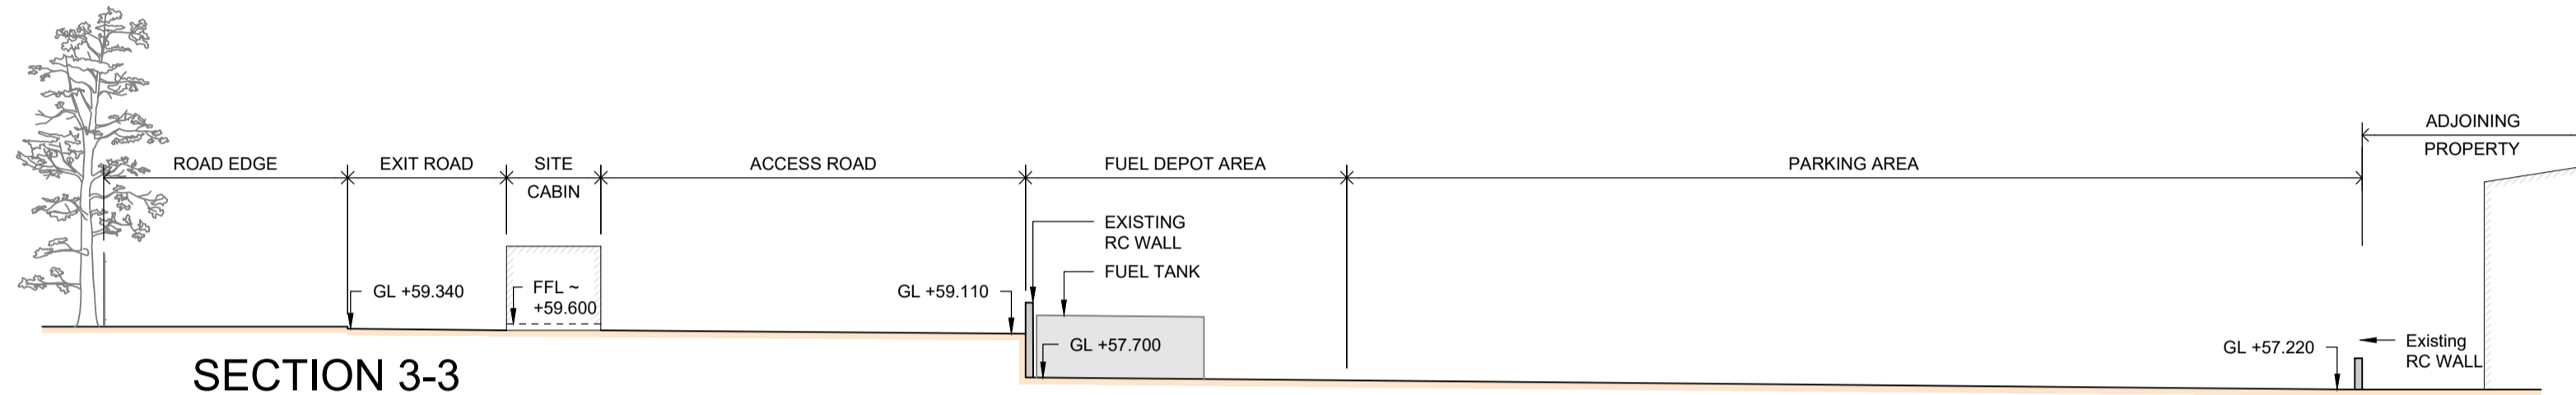


SECTION 3-3
Existing Site Levels
SCALE 1:200

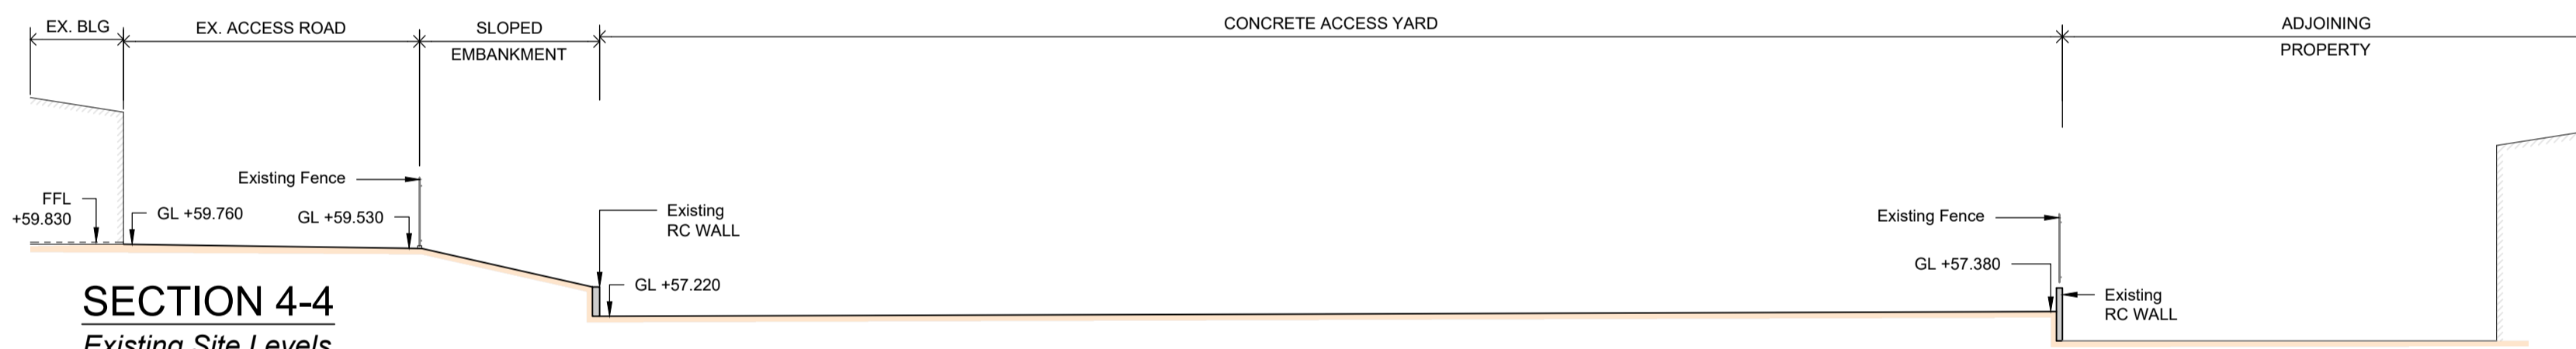

SECTION 4-4
Existing Site Levels
SCALE 1:200

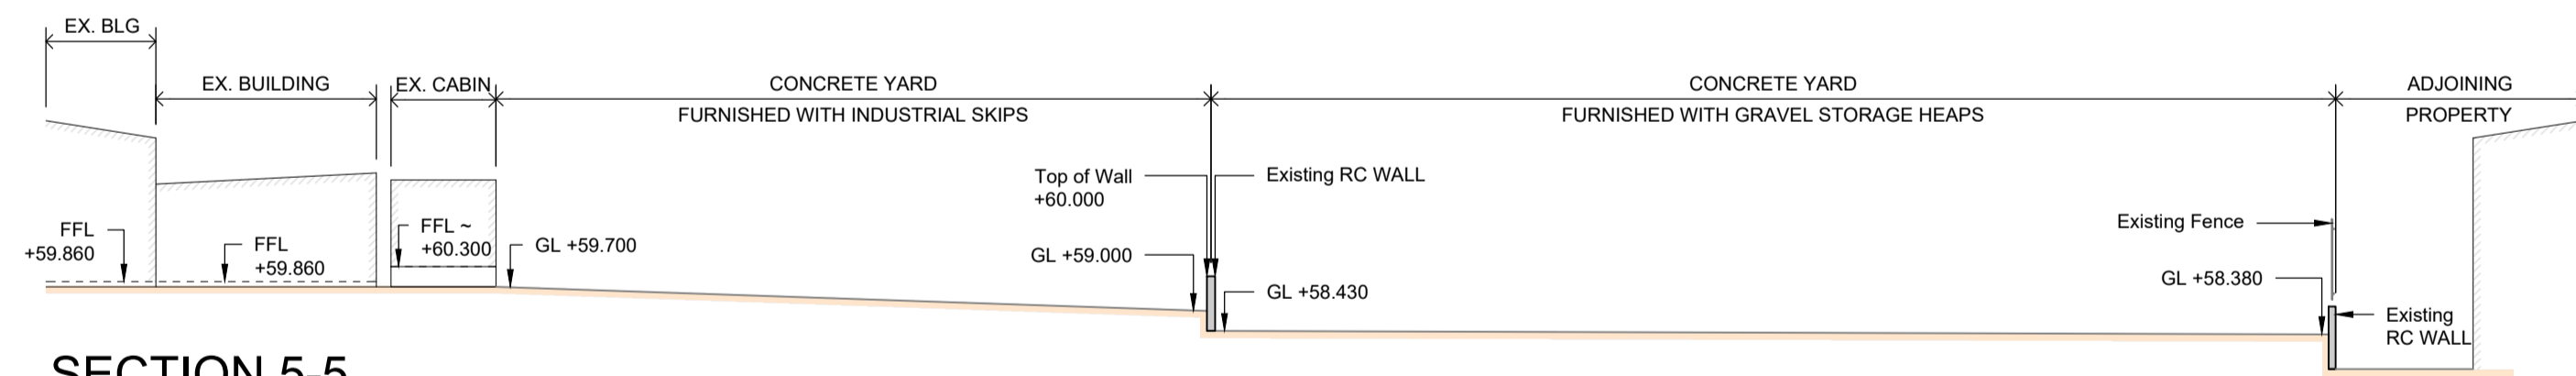


SECTION 5-5
Existing Site Levels
SCALE 1:200

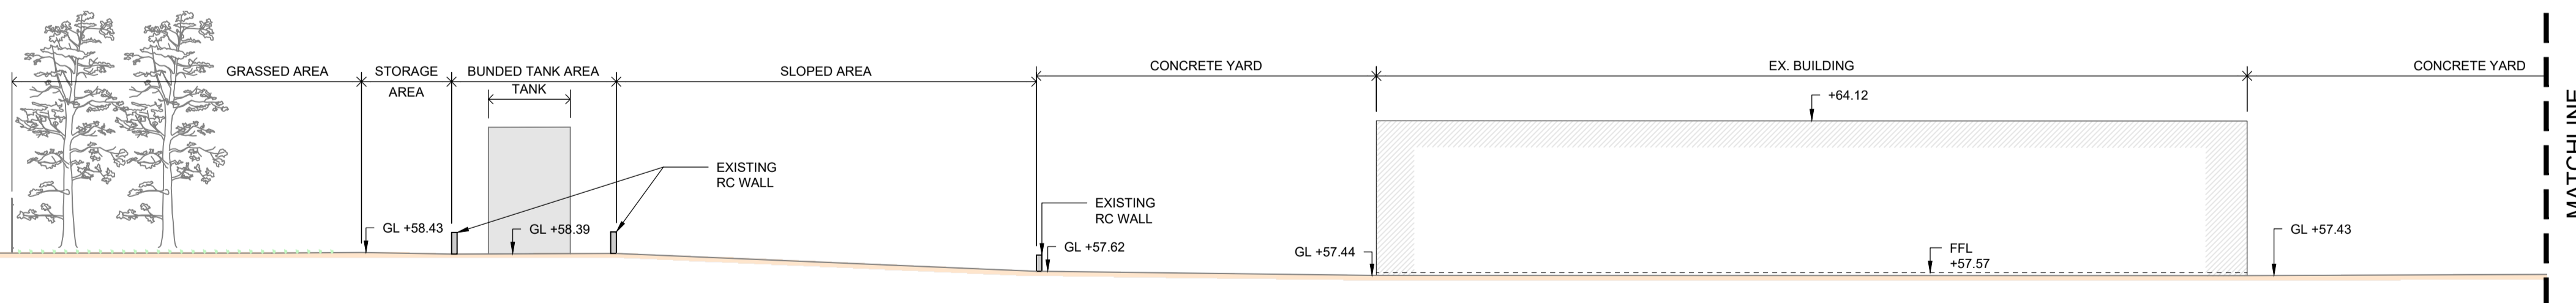

SECTION 6-6
Existing Site Levels
SCALE 1:200



SECTION 6-6 (CTD)
Existing Site Levels
SCALE 1:200

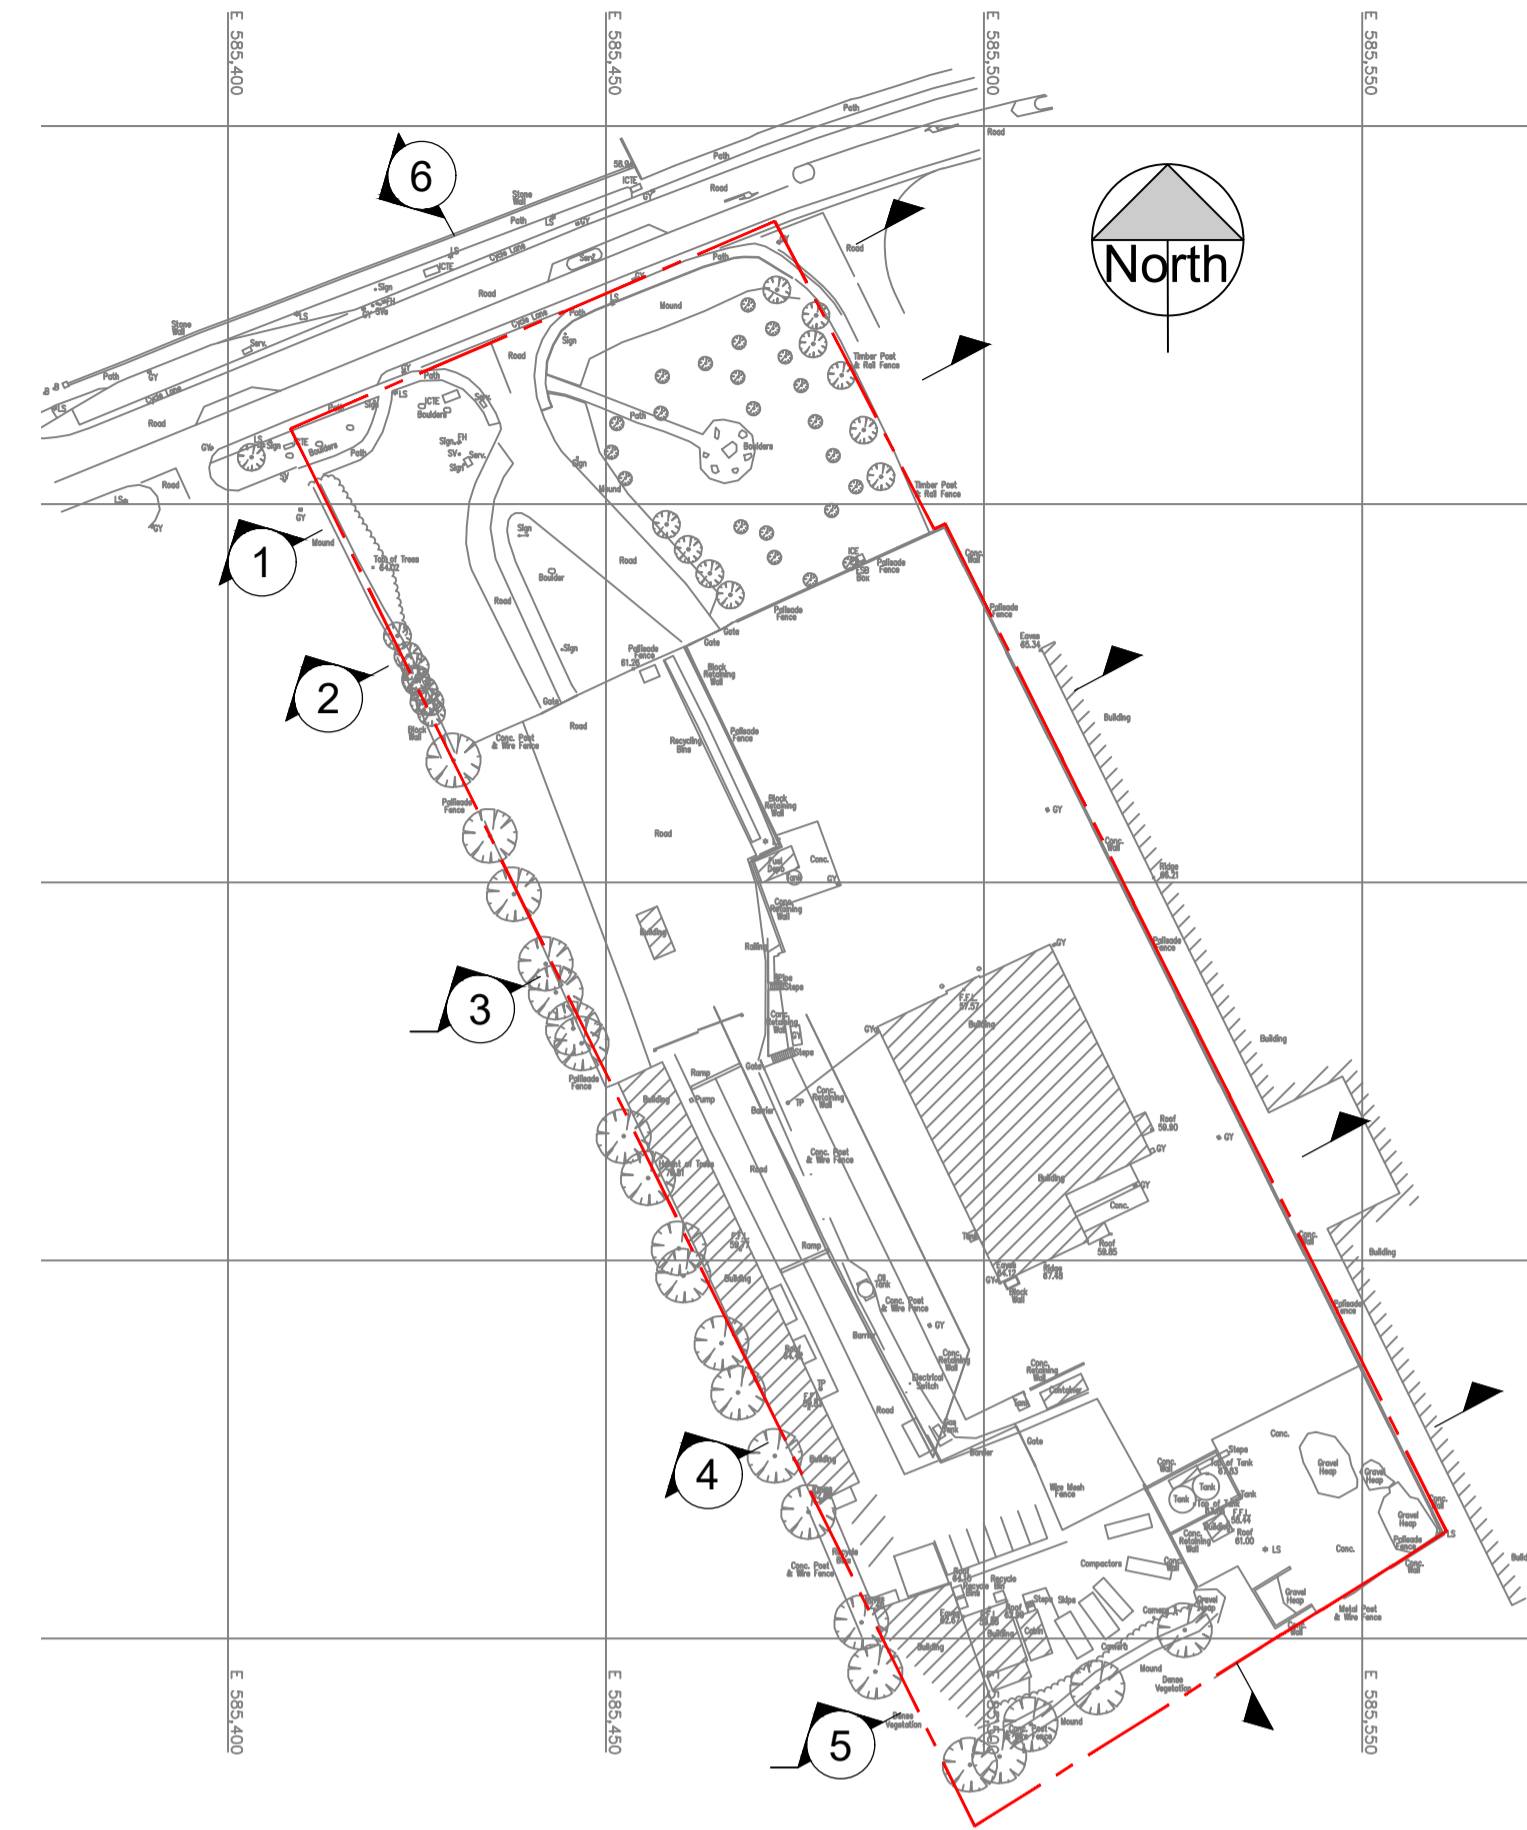

KEY PLAN
Existing Site
SCALE 1:1000

DO NOT SCALE FROM THIS DRAWING. USE FIGURED DIMENSIONS IN ALL CASES. VERIFY DIMENSIONS ON SITE AND REPORT ANY DISCREPANCIES TO THE DESIGNERS IMMEDIATELY. THIS DRAWING IS TO BE READ IN CONJUNCTION WITH THE DESIGNERS SPECIFICATION. © THIS DRAWING IS COPYRIGHT AND MAY ONLY BE REPRODUCED WITH THE DESIGNERS PERMISSION.

NOTES:

1. ALL DRAWINGS ARE TO BE READ IN CONJUNCTION WITH ALL RELEVANT SPECIFICATIONS, BILLS OF QUANTITIES, ARCHITECTURAL, SERVICES AND ENGINEERING DRAWINGS.
2. ALL LEVELS ARE IN METRES RELATED TO ORDNANCE DATUM MALIN HEAD, OSGM15.
3. ANY DISCREPANCIES BETWEEN THESE DOCUMENTS SHALL BE BROUGHT TO THE ATTENTION OF THE ENGINEER.
4. DRAWINGS ARE NOT TO BE SCALED.
5. ALL DIMENSIONS ARE IN MILLIMETRES, UNLESS NOTED OTHERWISE.

REFERENCE DRAWINGS

- 19264-MWP-00-00-DR-C-0401 - Site Plans
- 19264-MWP-00-00-DR-C-0402 - Existing Site Sections
- 19264-MWP-00-00-DR-C-0403 - Proposed Site Sections

REV	DATE	DESCRIPTION	BY	APP
P02	24.11.20	ISSUED FOR PLANNING	CRH	M.O.D.
P01	04.09.20	ISSUED FOR PLANNING	CRH	M.O.D.
A	07.06.20	ISSUED FOR INFORMATION	CRH	BS

PROJECT: UPGRADE WORKS TO NENAGH RECYCLING CENTRE NENAGH, CO. TIPPERARY.

TITLE: EXISTING SITE SECTIONS

CLIENT: Comhairle Contae Thiobraid Árann
Tipperary County Council

Malachy Walsh and Partners
Engineering and Environmental Consultants
Cork | Tralee | London | Limerick

The Elm Suite,
Loughmore Centre,
Raheen Business Park,
Limerick,
V94 R578

Tel: +353 (0) 61 480164
Fax: +353 (0) 61 441125
E-mail: limerick@mwp.ie
Web: www.mwp.ie

DRAWN: CRH CHECKED: BS APPROVED: BS

DATE: APR 2020 SCALE @ A1 AS SHOWN

PROJECT NUMBER: 19264 DRAWING STATUS: S0

DRAWING NUMBER: 19264-MWP-00-00-DR-C-0402 REV: P02