


DO NOT SCALE FROM THIS DRAWING. USE FOR DIMENSIONAL CASES.
 VERIFY DIMENSIONS ON SITE AND REPORT ANY DISCREPANCIES TO THE
 ENGINEER IMMEDIATELY.
 THIS DRAWING IS TO BE READ IN CONJUNCTION WITH THE PROJECT
 SPECIFICATION DOCUMENTS (ARCHITECTURAL, STRUCTURAL AND STEEL).
 THIS DRAWING IS COPYRIGHT AND MAY ONLY BE REPRODUCED WITH THE
 DESIGNER'S PERMISSION.

NOTES:
 FOR GENERAL NOTES REFER TO DRAWING REF: HWF-XX-XX-DFS-0001

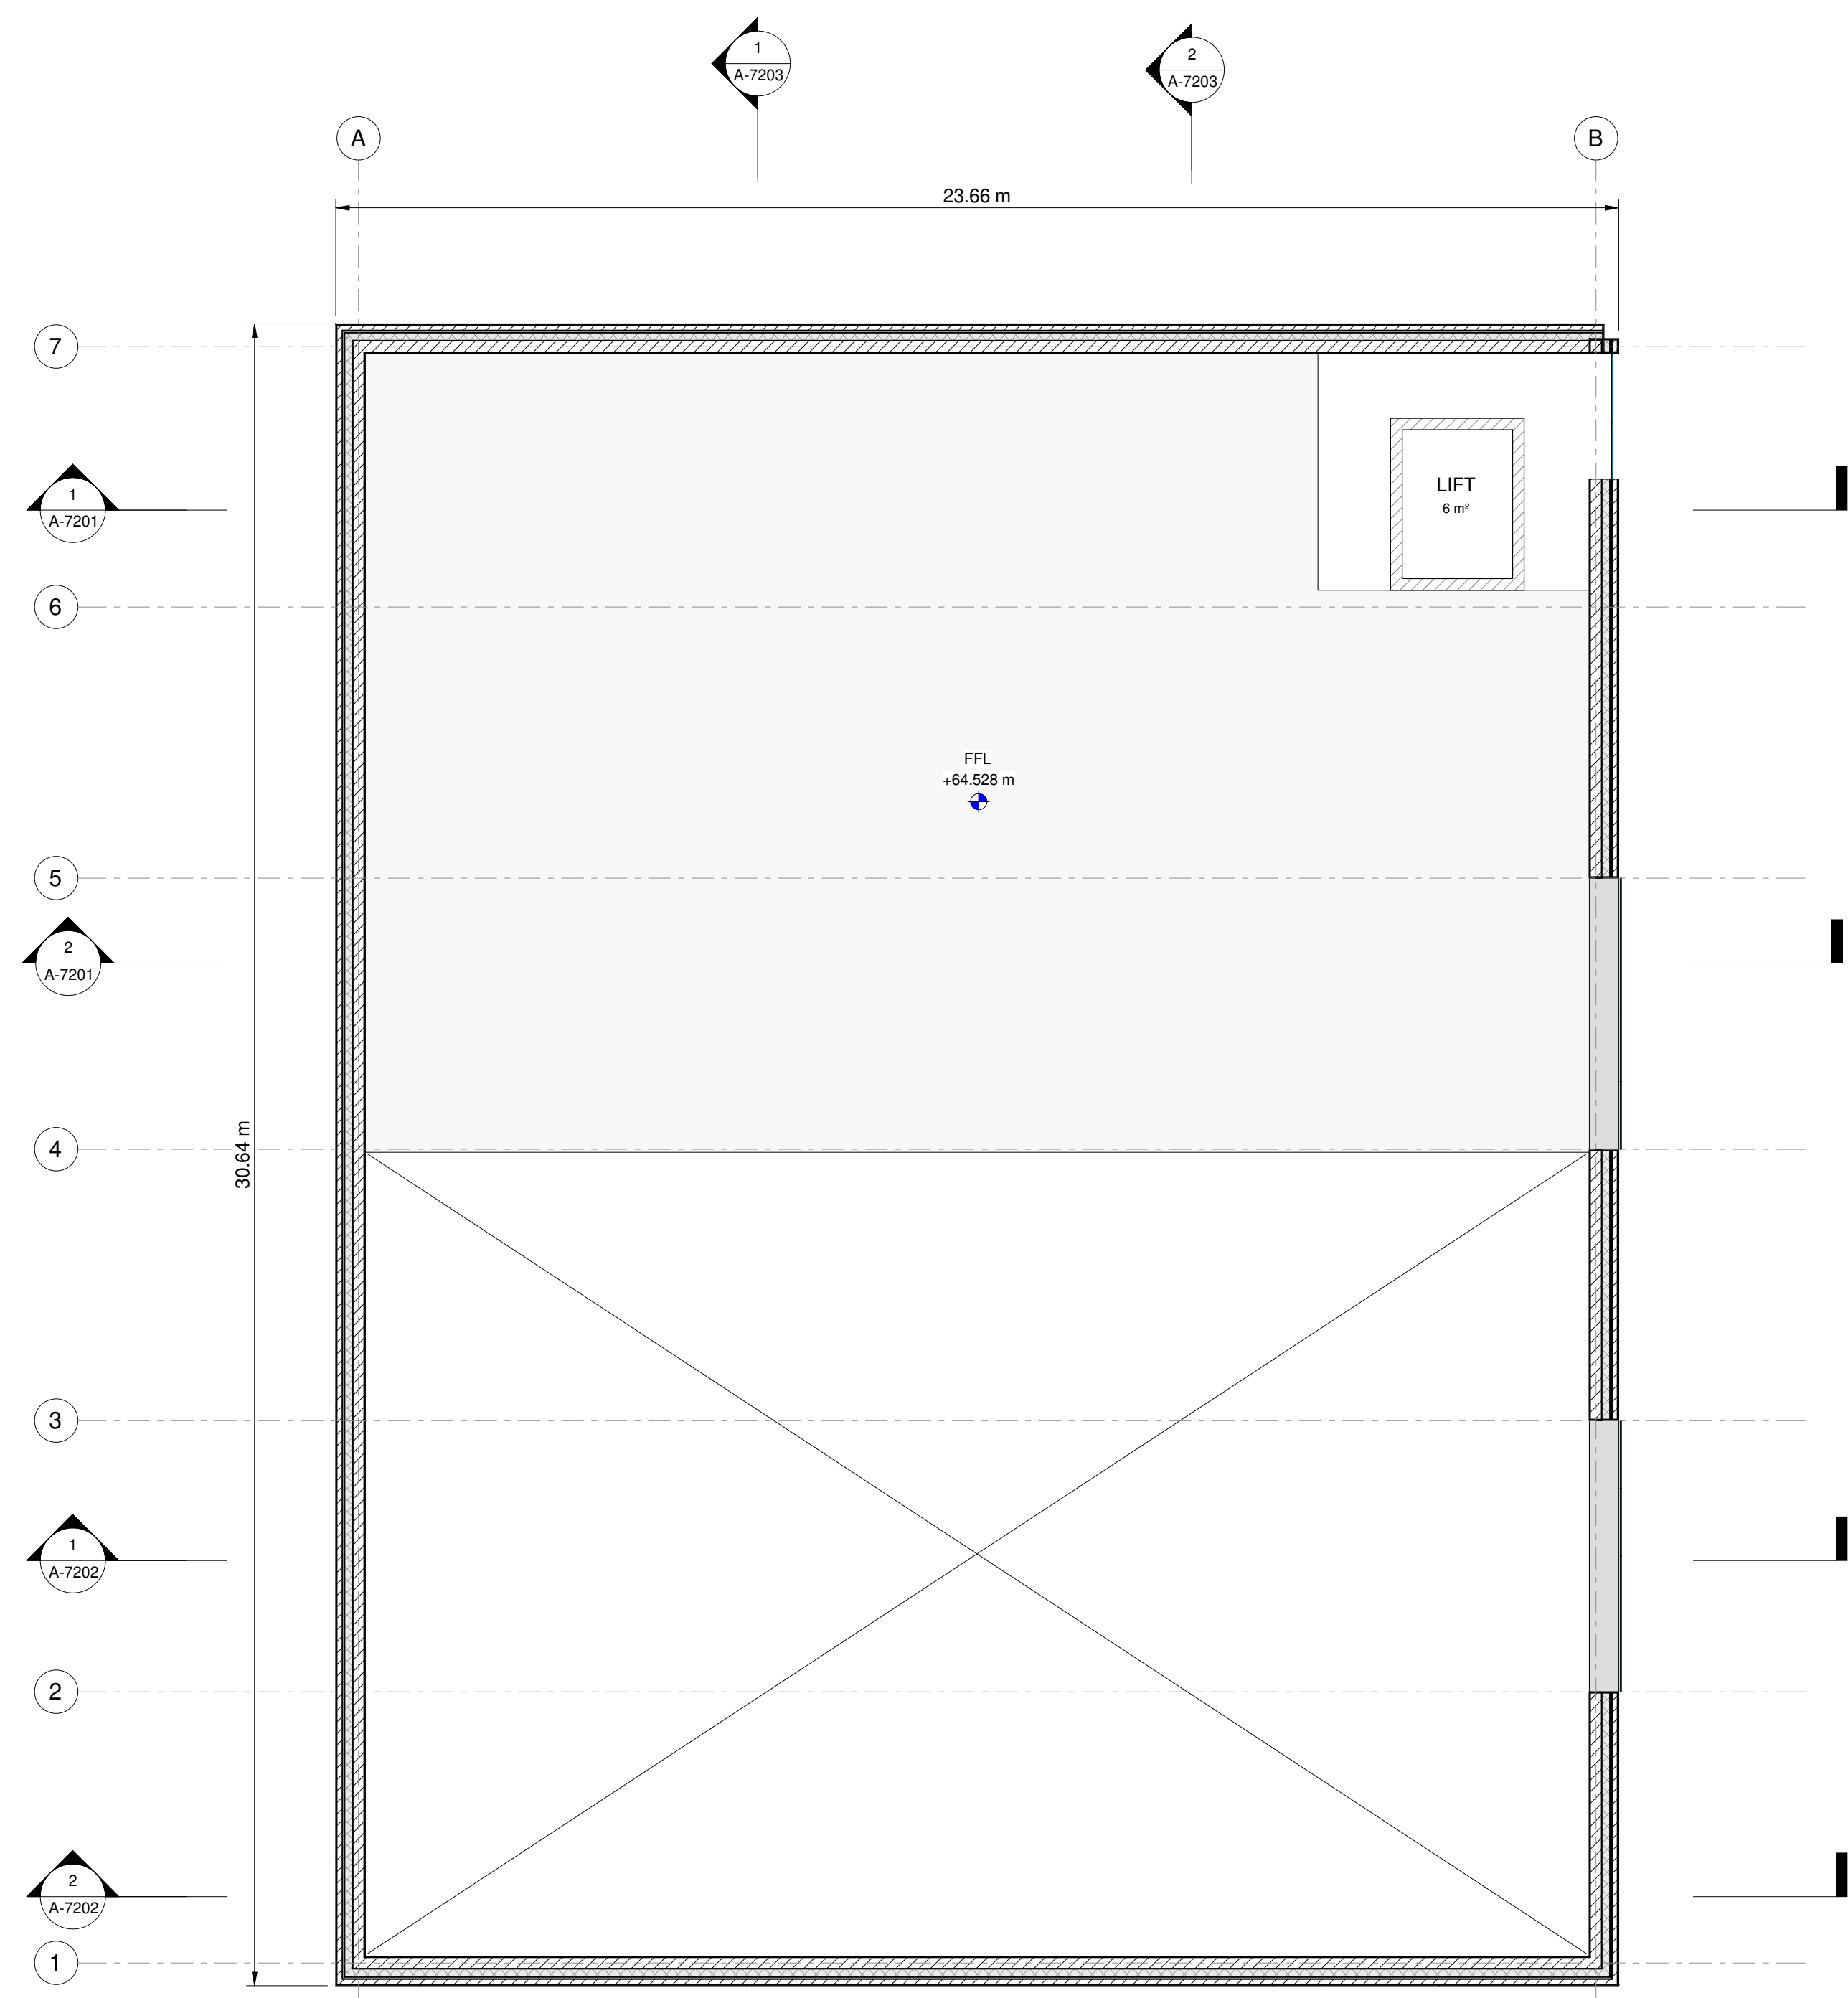

SECOND FLOOR PLAN
 SCALE 1:100

REV.	DATE	ISSUED FOR INFORMATION	DESCRIPTION	FK	BS
P01	24.03.21	ISSUED FOR INFORMATION			

PROJECT:
 PROPOSED NENAGH MACHINERY YARD AND
 RECYCLING CENTRE DEVELOPMENT

TITLE:
 MAINTENANCE FACILITY - SECOND FLOOR PLAN

CLIENT:
 Tipperary County Council

Malachy Walsh and Partners
 Engineering and Environmental Consultants
 Cork | Tralee | London | Limerick

Park House
 Malton Technology
 Park
 Bessboro Road
 Blackrock
 Cork.
 Tel: +353 (0)21 4538400
 Fax: +353 (0)21 4538450
 E-mail: drawing@mwpl.ie

DRAWN	CHECKED	APPROVED	DATE
PK	PC	BS	24.03.2021

PROJECT NUMBER	SIMBOLITY CODE	SCALE
19264	S0	1:100

DRAWING NUMBER	REV
19264-MWP-02-02-DR-A-7121	P01