


DO NOT SCALE FROM THIS DRAWING. USE FIGURED DIMENSIONS IN ALL CASES. VERIFY DIMENSIONS ON SITE AND REPORT ANY DISCREPANCIES TO THE ENGINEER IMMEDIATELY.  
 THIS DRAWING IS TO BE READ IN CONJUNCTION WITH THE PROJECT SPECIFICATION DOCUMENTS (ARCHITECTURAL, STRUCTURES AND STEEL). THIS DRAWING IS COPYRIGHT AND MAY ONLY BE REPRODUCED WITH THE DESIGNERS PERMISSION.  
 NOTES:  
 FOR GENERAL NOTES REFER TO DRAWING RMB01-MWP-XX-XX-DR-S-0001

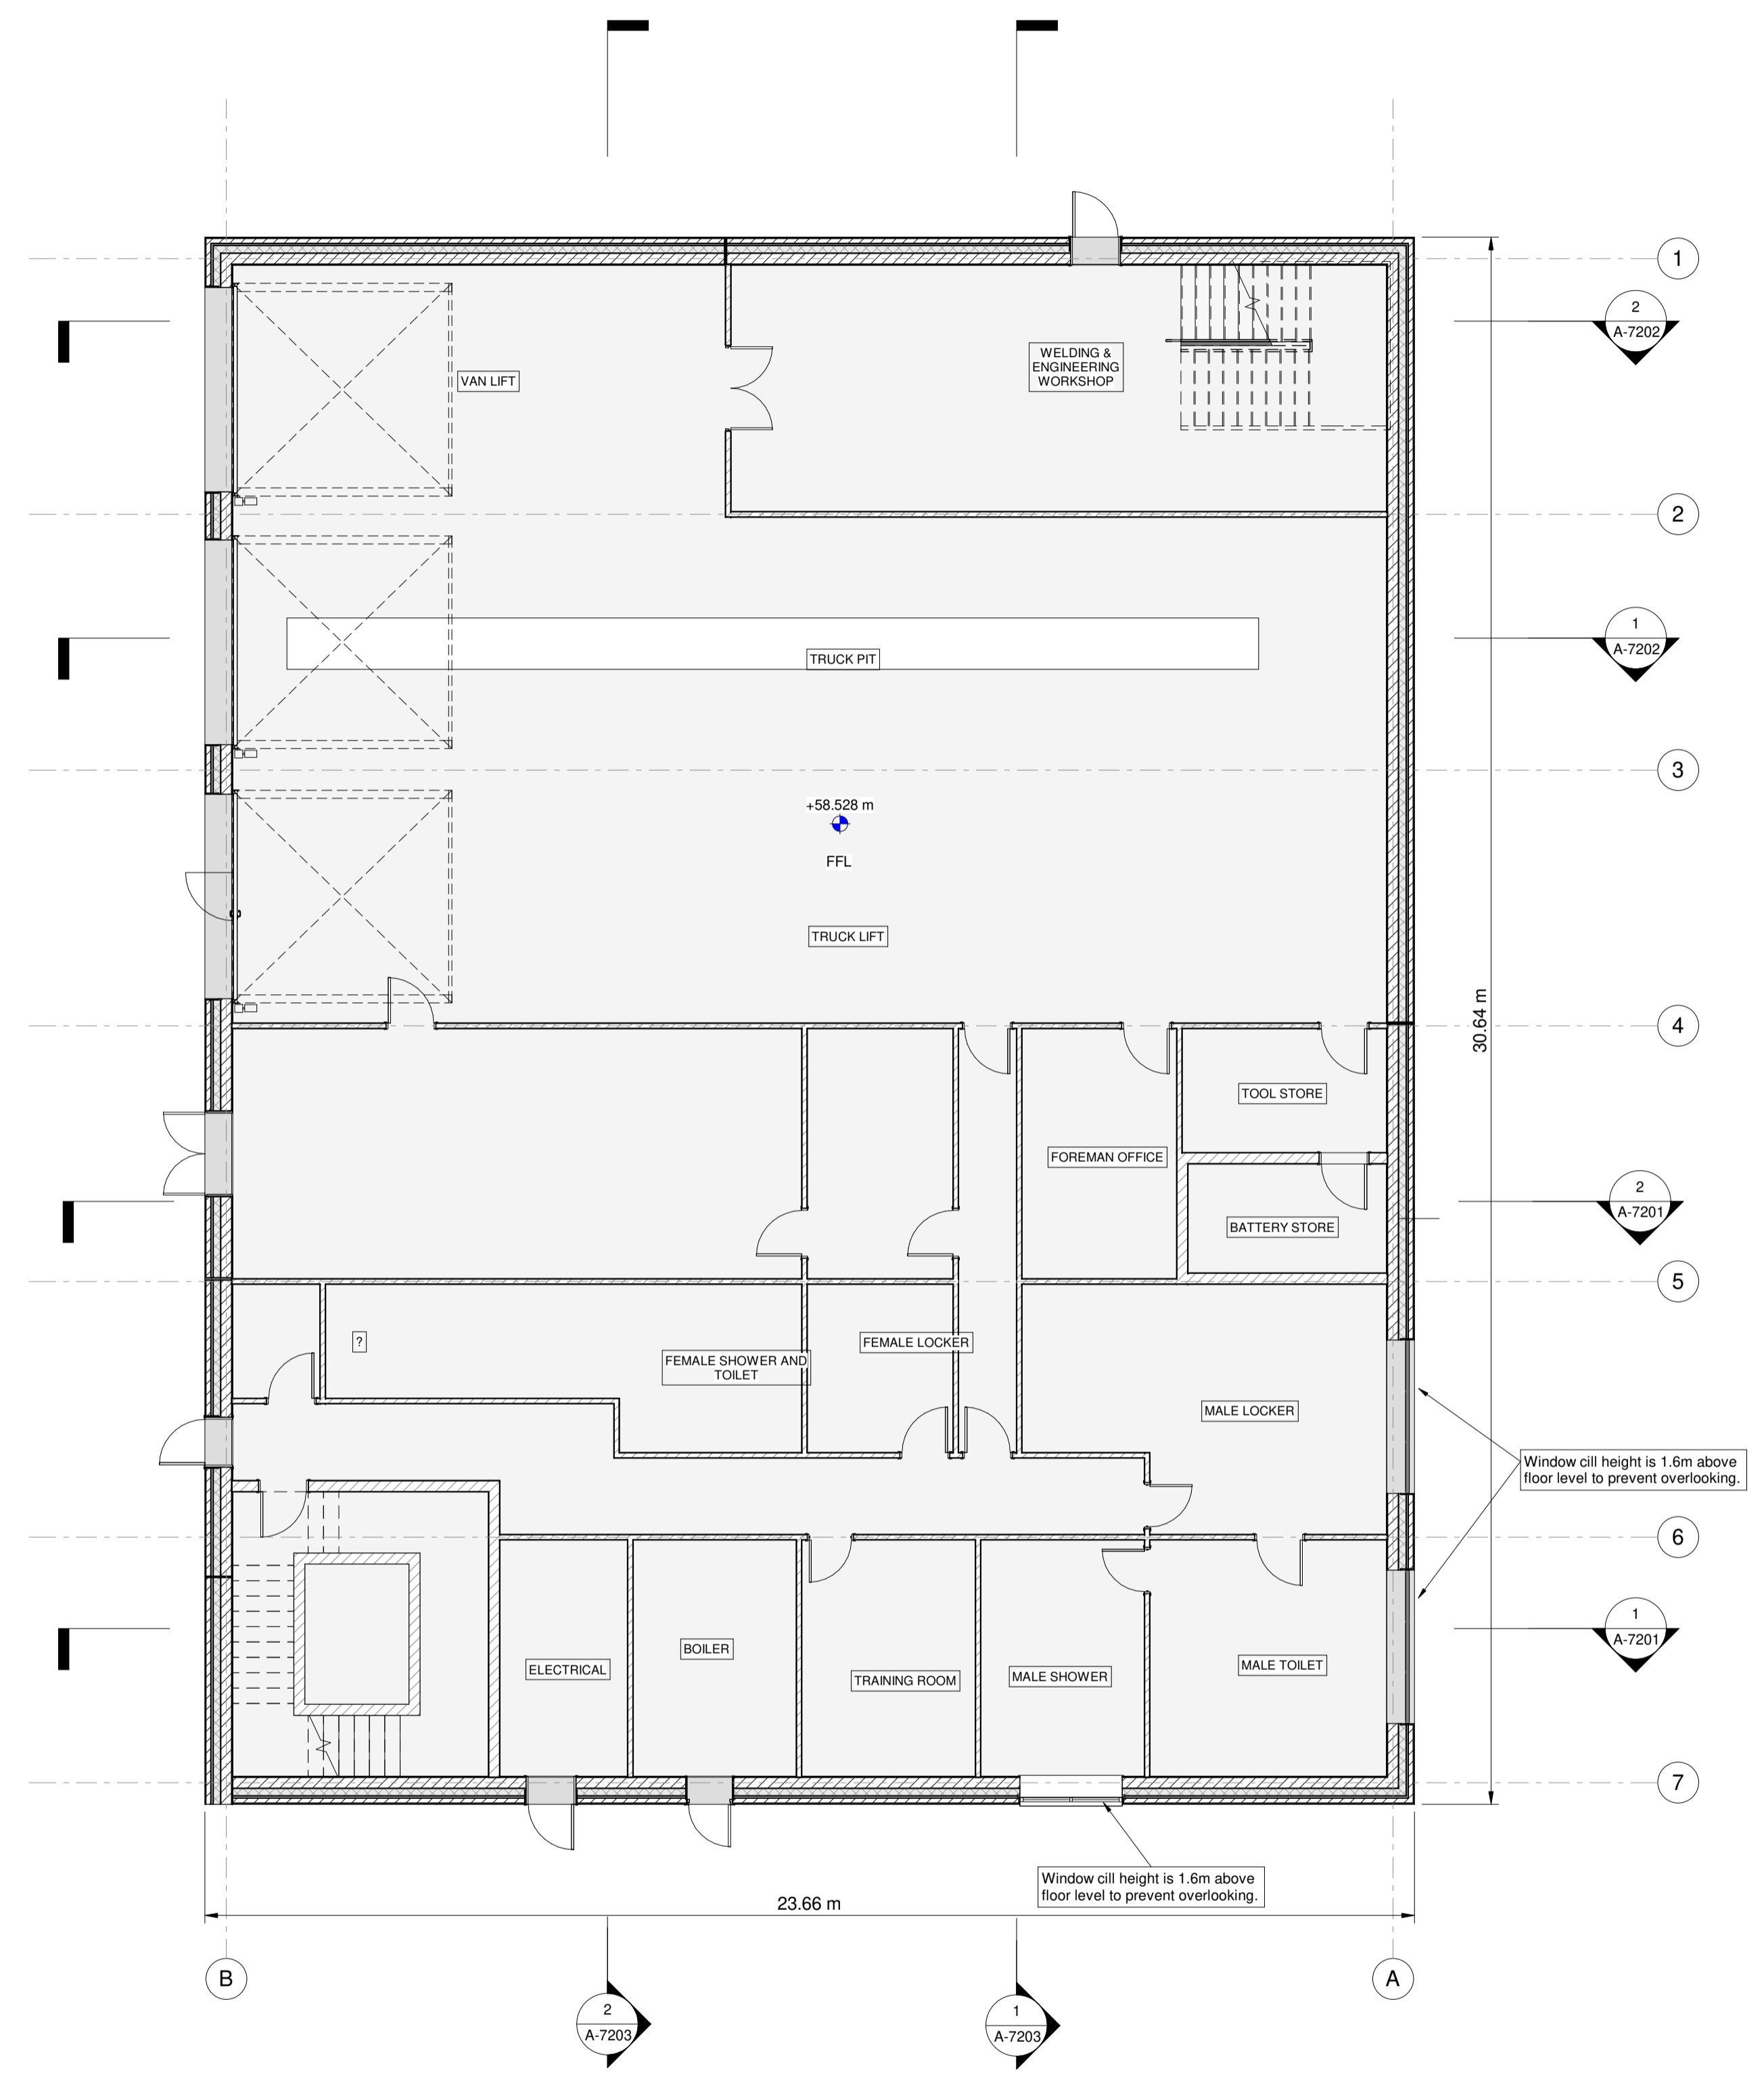

**GROUND FLOOR PLAN**  
 SCALE 1:100

REV	DATE	DESCRIPTION	PK	BS
P01	24.03.21	ISSUED FOR INFORMATION		

PROJECT:  
 PROPOSED NENAGH MACHINERY YARD AND RECYCLING CENTRE DEVELOPMENT

TITLE:  
 MAINTENANCE FACILITY - GROUND FLOOR PLAN

CLIENT:  

 Comhairle Contae Thiobraid Árann  
 Tipperary County Council

**Malachy Walsh and Partners**  
 Engineering and Environmental Consultants  
 Cork | Tralee | London | Limerick

Park House  
 Mahon Technology Park  
 Bessboro Road  
 Blackrock  
 Cork.

Tel: +353 (0)21 4536400  
 Fax: +353 (0)21 4536450  
 E-mail: drawing@mwpl.ie

DRAWN: PK	CHECKED: PC	APPROVED: BS	DATE: 24.03.2021
PROJECT NUMBER: 19264	SUITABILITY CODE: S0	SCALE at A1: 1:100	

DRAWING NUMBER: 19264-MWP-02-00-DR-A-7101	REV: P01
--	-------------