


DO NOT SCALE FROM THIS DRAWING. USE FIGURED DIMENSIONS IN ALL CASES. VERIFY DIMENSIONS ON SITE AND REPORT ANY DISCREPANCIES TO THE ENGINEER IMMEDIATELY.
THIS DRAWING IS TO BE READ IN CONJUNCTION WITH THE PROJECT SPECIFICATION DOCUMENTS (ARCHITECTURAL, STRUCTURES AND STEEL). THIS DRAWING IS COPYRIGHT AND MAY ONLY BE REPRODUCED WITH THE DESIGNERS PERMISSION.

NOTES:
FOR GENERAL NOTES REFER TO DRAWING RMB01-MWP-XX-XX-DR-S-0001

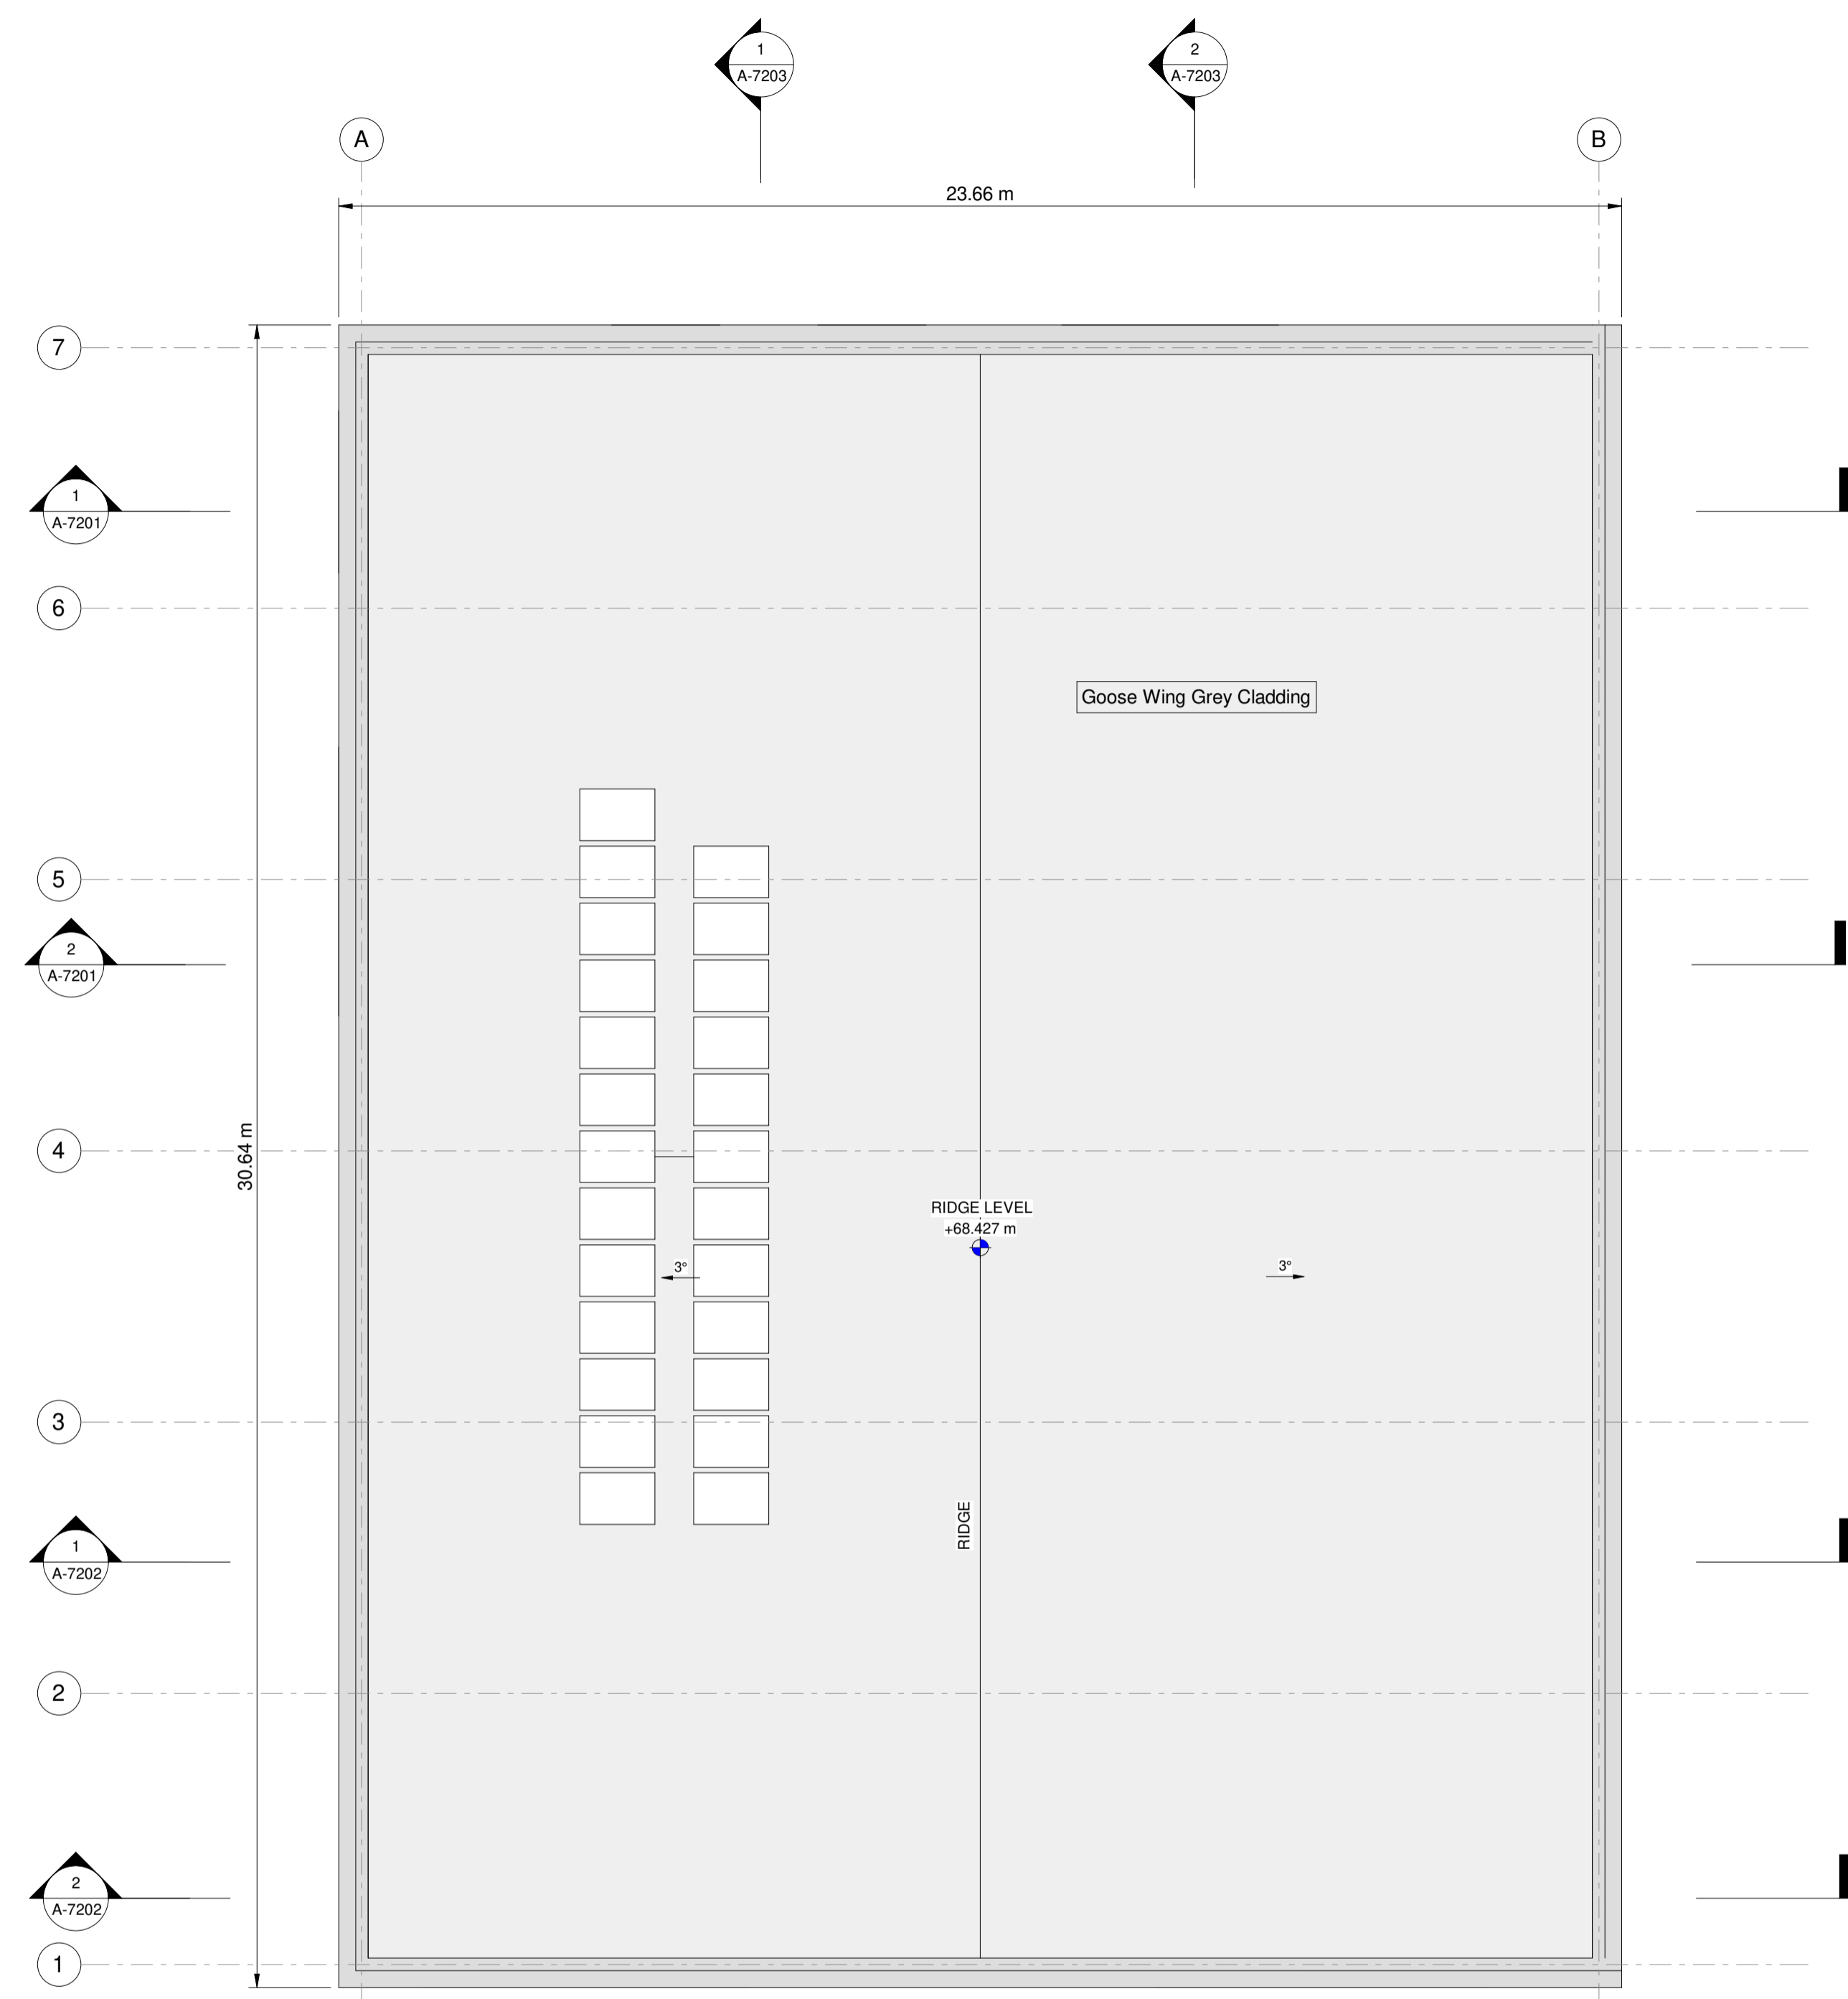

ROOF PLAN
SCALE 1:100

REV	DATE	DESCRIPTION	PK	BS
P01	24.03.21	ISSUED FOR INFORMATION		

PROJECT:
PROPOSED NENAGH MACHINERY YARD AND RECYCLING CENTRE DEVELOPMENT

TITLE:
MAINTENANCE FACILITY - ROOF PLAN

CLIENT:
 **Comhairle Contae Thiobraid Árann**
Tipperary County Council

 **Malachy Walsh and Partners**
Engineering and Environmental Consultants
Cork | Tralee | London | Limerick



Park House
Mahon Technology Park
Bessboro Road
Blackrock
Cork.

Tel : +353 (0)21 4536400
Fax : +353 (0)21 4536450
E-mail : drawing@mwpl.ie

DRAWN: PK	CHECKED: PC	APPROVED: BS	DATE: 24.03.2021
PROJECT NUMBER: 19264	SUITABILITY CODE: S0	SCALE at A1: 1 : 100	

DRAWING NUMBER: 19264-MWP-02-RF-DR-A-7122	REV: P01
---	--------------------