




**SECTION 1-1**  
Proposed Site Levels  
SCALE 1:200

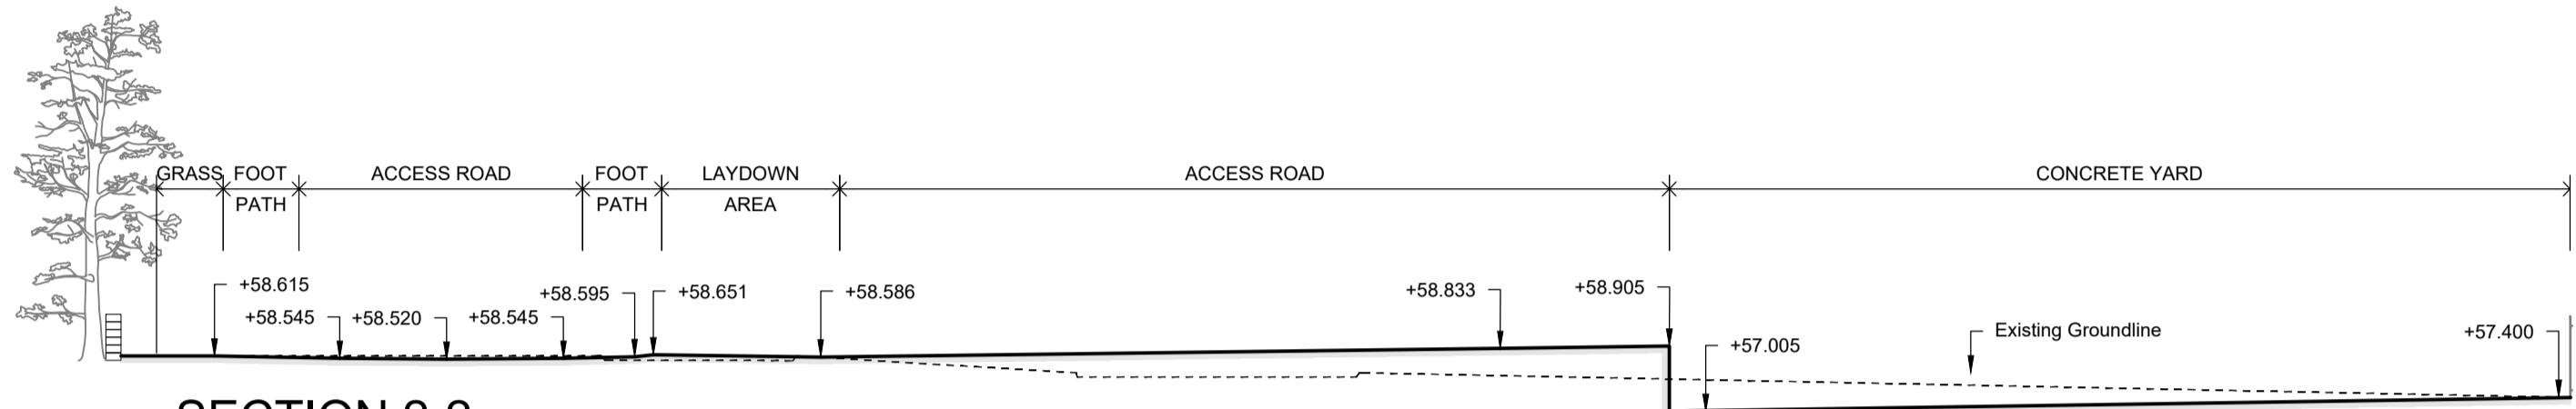


**SECTION 2-2**  
Proposed Site Levels

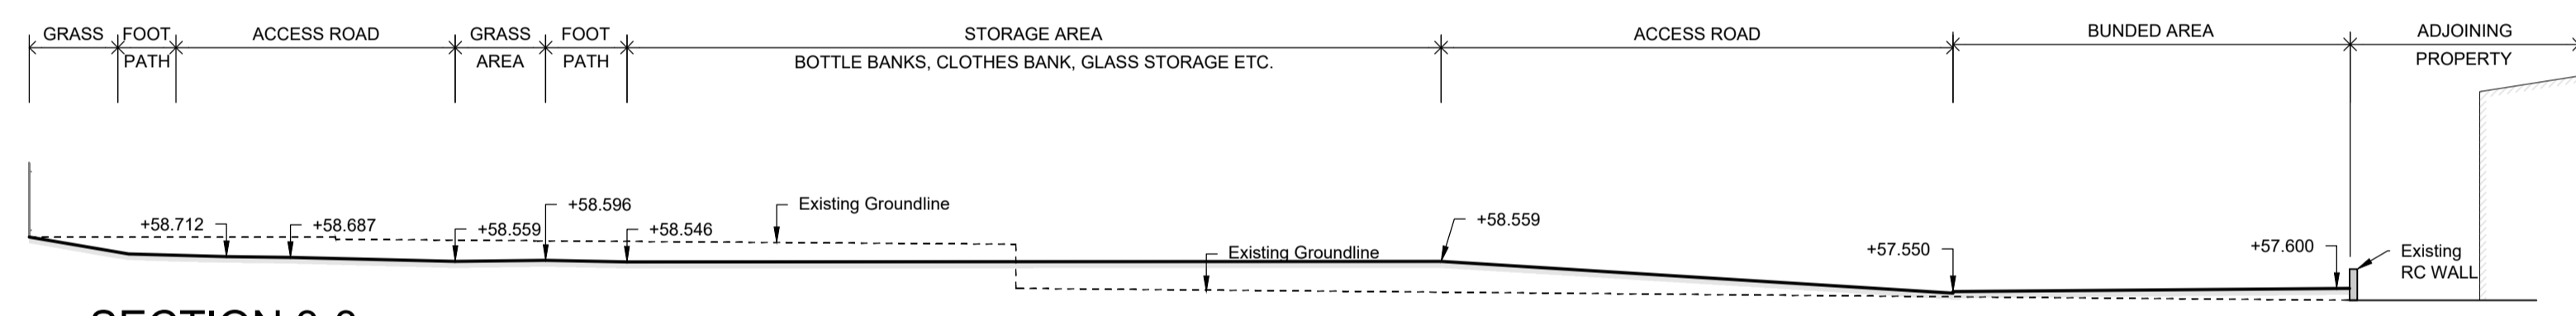


**SECTION 3-3**  
Proposed Site Levels  
SCALE 1:200

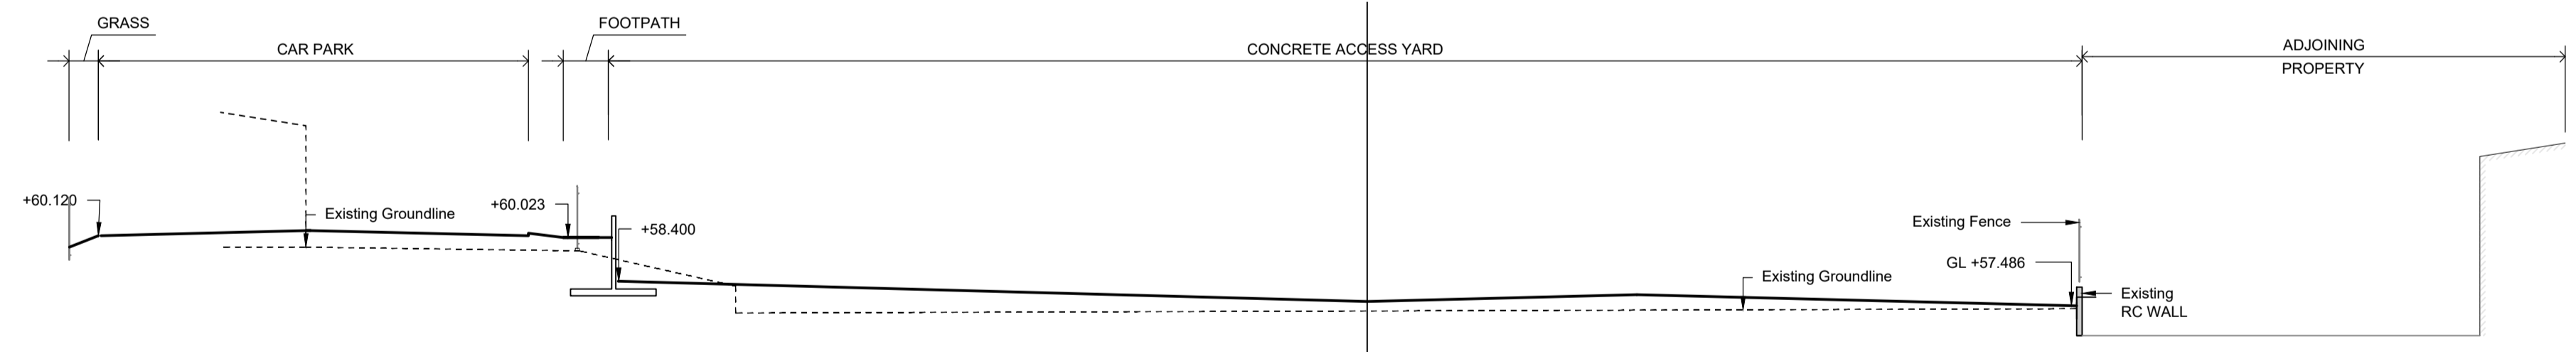

**SECTION 4-4**  
Proposed Site Levels  
SCALE 1:200

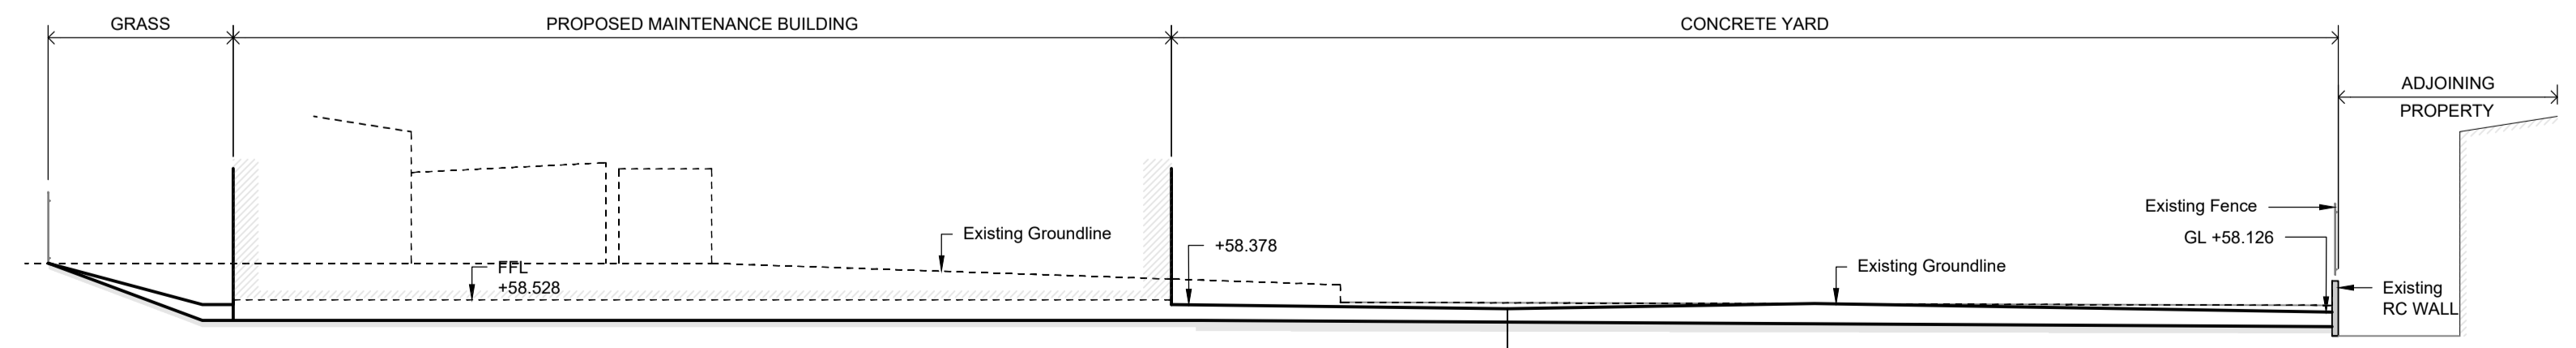

**SECTION 5-5**  
Proposed Site Levels  
SCALE 1:200

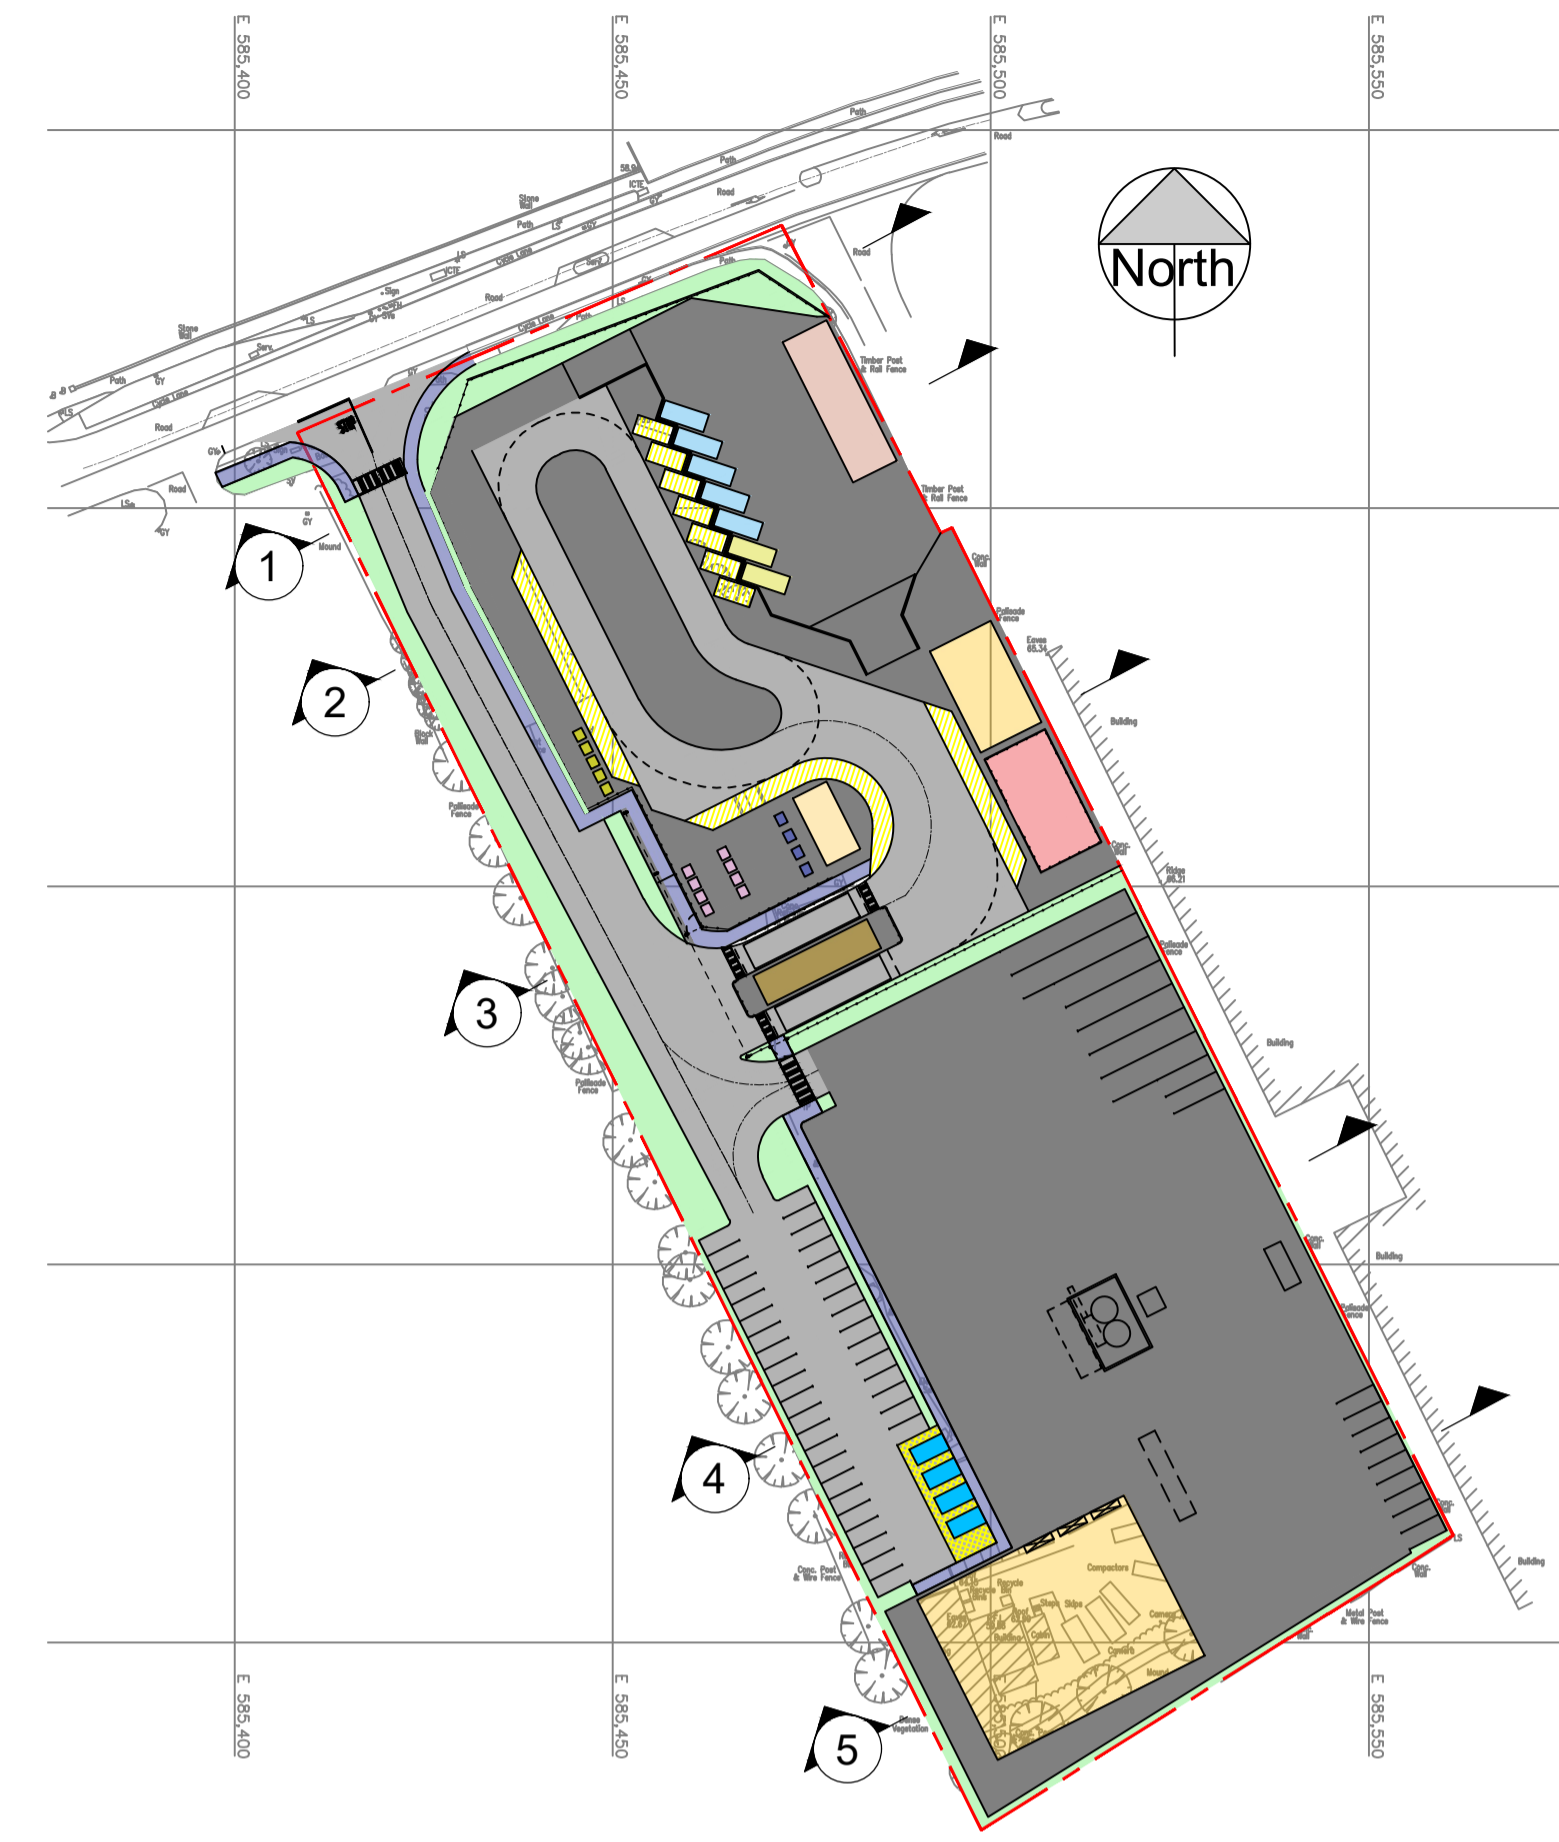

**KEY PLAN**  
Proposed Site  
SCALE 1:1000

DO NOT SCALE FROM THIS DRAWING. USE FIGURED DIMENSIONS IN ALL CASES. VERIFY DIMENSIONS ON SITE AND REPORT ANY DISCREPANCIES TO THE DESIGNERS IMMEDIATELY. THIS DRAWING IS TO BE READ IN CONJUNCTION WITH THE DESIGNERS SPECIFICATION. © THIS DRAWING IS COPYRIGHT AND MAY ONLY BE REPRODUCED WITH THE DESIGNERS PERMISSION.

- NOTES:**
1. ALL DRAWINGS ARE TO BE READ IN CONJUNCTION WITH ALL RELEVANT SPECIFICATIONS, BILLS OF QUANTITIES, ARCHITECTURAL, SERVICES AND ENGINEERING DRAWINGS.
  2. ALL LEVELS ARE IN METRES RELATED TO ORDNANCE DATUM MALIN HEAD, OSGM15.
  3. ANY DISCREPANCIES BETWEEN THESE DOCUMENTS SHALL BE BROUGHT TO THE ATTENTION OF THE ENGINEER.
  4. DRAWINGS ARE NOT TO BE SCALED.
  5. ALL DIMENSIONS ARE IN MILLIMETRES, UNLESS NOTED OTHERWISE.

**REFERENCE DRAWINGS**

19264-MWP-00-00-DR-C-0401 - Site Plans
19264-MWP-00-00-DR-C-0402 - Existing Site Sections
19264-MWP-00-00-DR-C-0403 - Proposed Site Sections

REV	DATE	DESCRIPTION	BY	APP
P03	24.11.20	ISSUED FOR PLANNING		M.O.D.
P02	30.10.20	ISSUED FOR PLANNING		D.S. MOD.
P01	04.09.20	ISSUED FOR PLANNING		S.C. MOD.
A	07.05.20	ISSUED FOR INFORMATION	CRH	SS

PROJECT: UPGRADE WORKS TO NENAGH RECYCLING CENTRE NENAGH, CO. TIPPERARY.

TITLE: PROPOSED SITE SECTIONS

CLIENT: Comhairle Contae Thiobraid Árann  
Tipperary County Council

**Malachy Walsh and Partners**  
Engineering and Environmental Consultants  
Cork | Tralee | London | Limerick

The Elm Suite,  
Loughmore Centre,  
Raheen Business Park,  
Limerick,  
V94 R578

Tel: +353 (0) 81 480164  
Fax: +353 (0) 81 441185  
E-mail: limerick@mwp.ie  
Web: www.mwp.ie

DRAWN: CRH	CHECKED: BS	APPROVED: BS
DATE: APR 2020	SCALE @ A1: AS SHOWN	
PROJECT NUMBER: 19264	DRAWING STATUS: S2	

DRAWING NUMBER: 19264-MWP-00-00-DR-C-0403 REV: P03

Y:\Projects\19264\Drawings\A1\19264-MWP-00-00-DR-C-0403-P03.dwg