




PROPOSED REAR ELEVATION  
SCALE 1:50

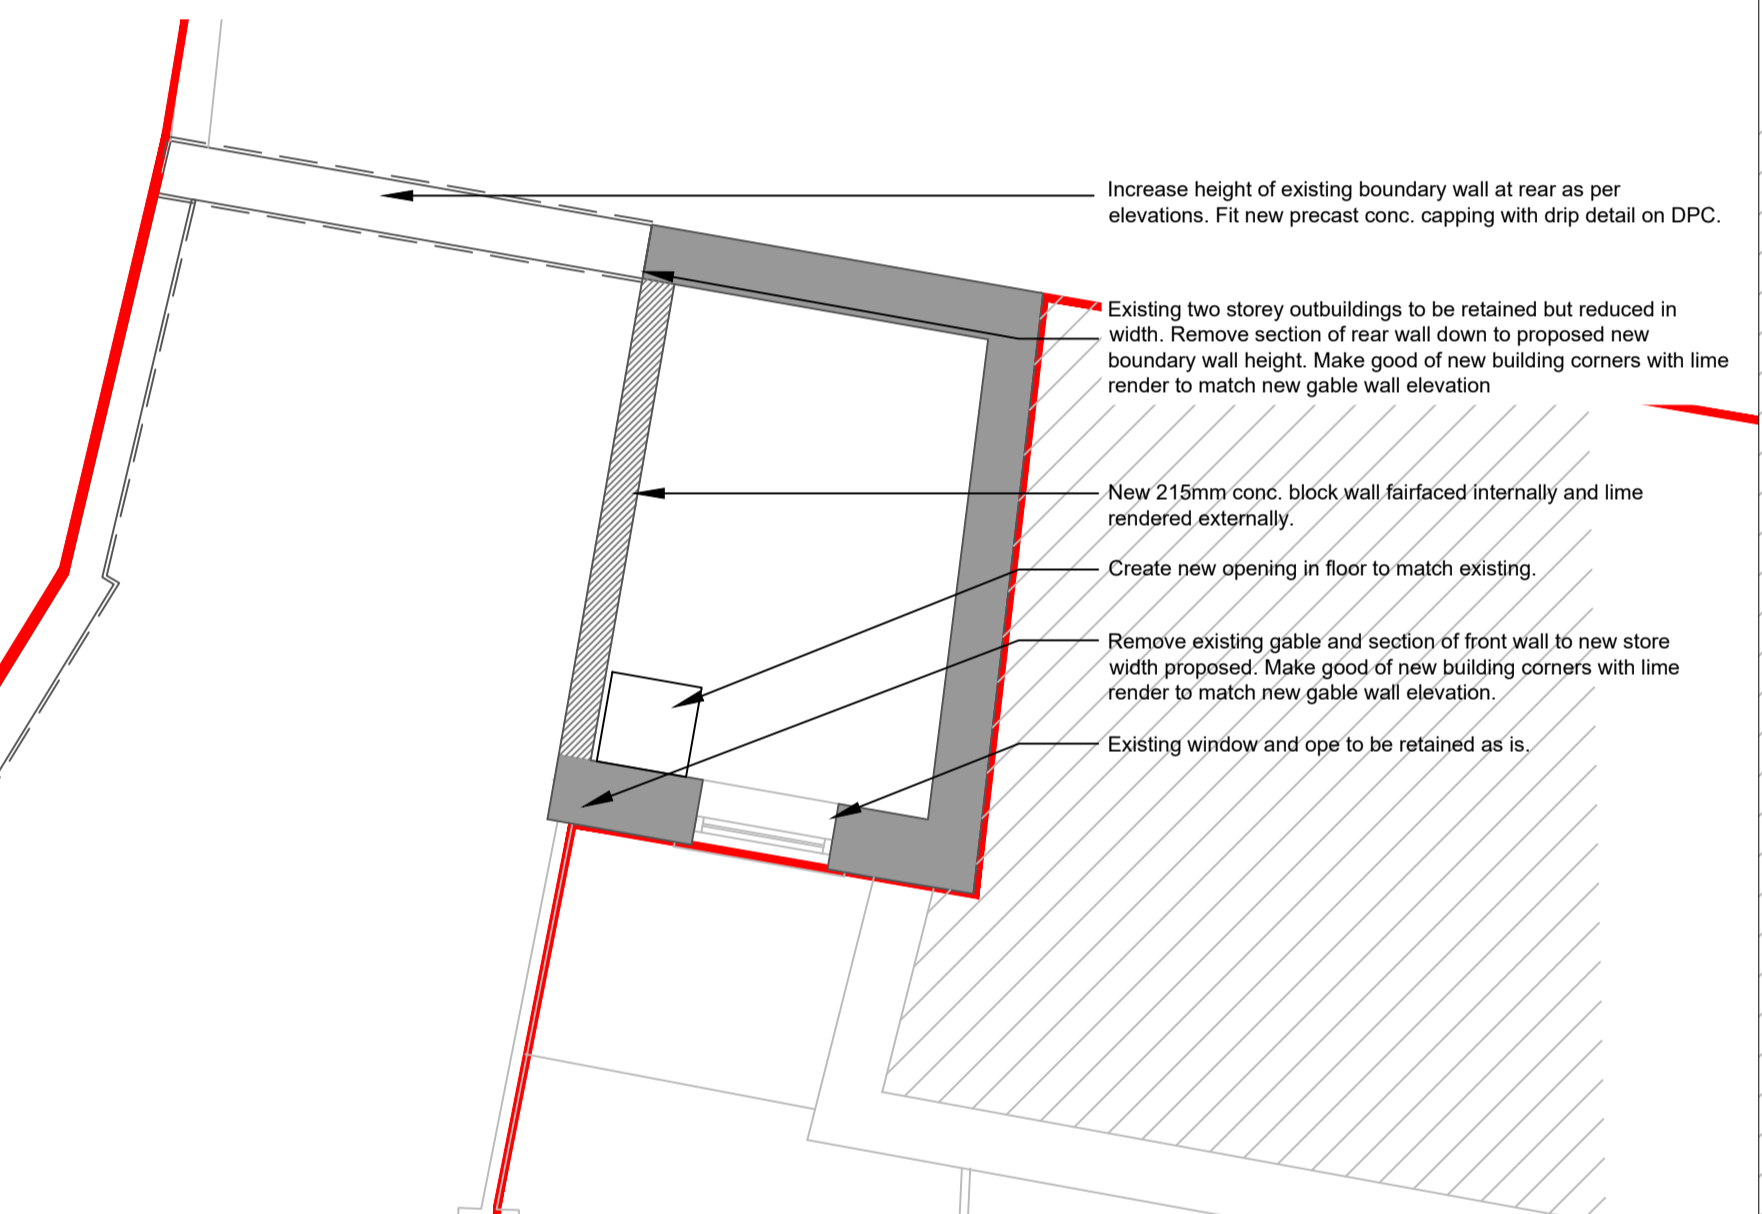


PROPOSED FIRST FLOOR PLAN  
SCALE 1:50

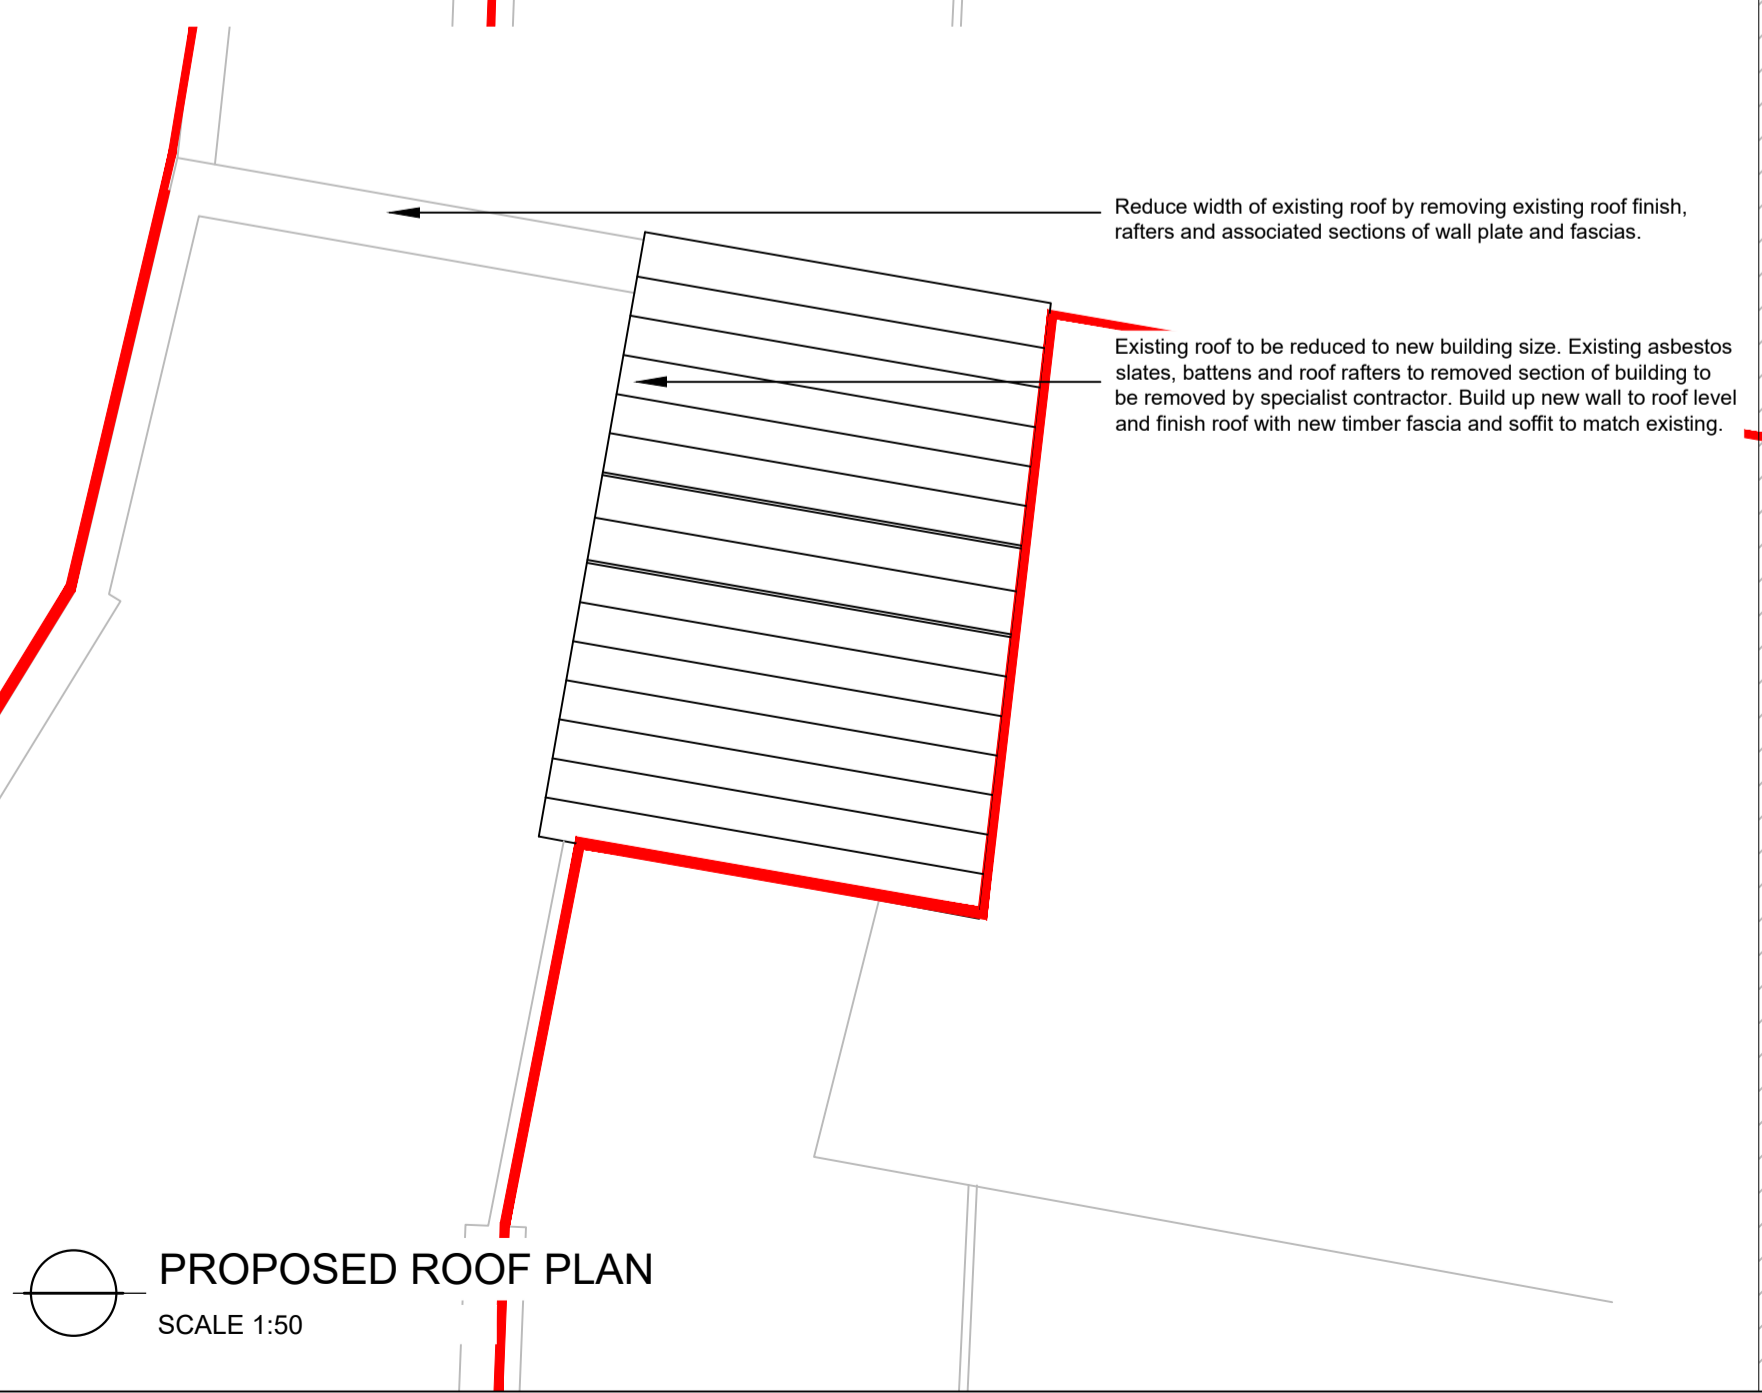

PROPOSED ROOF PLAN  
SCALE 1:50

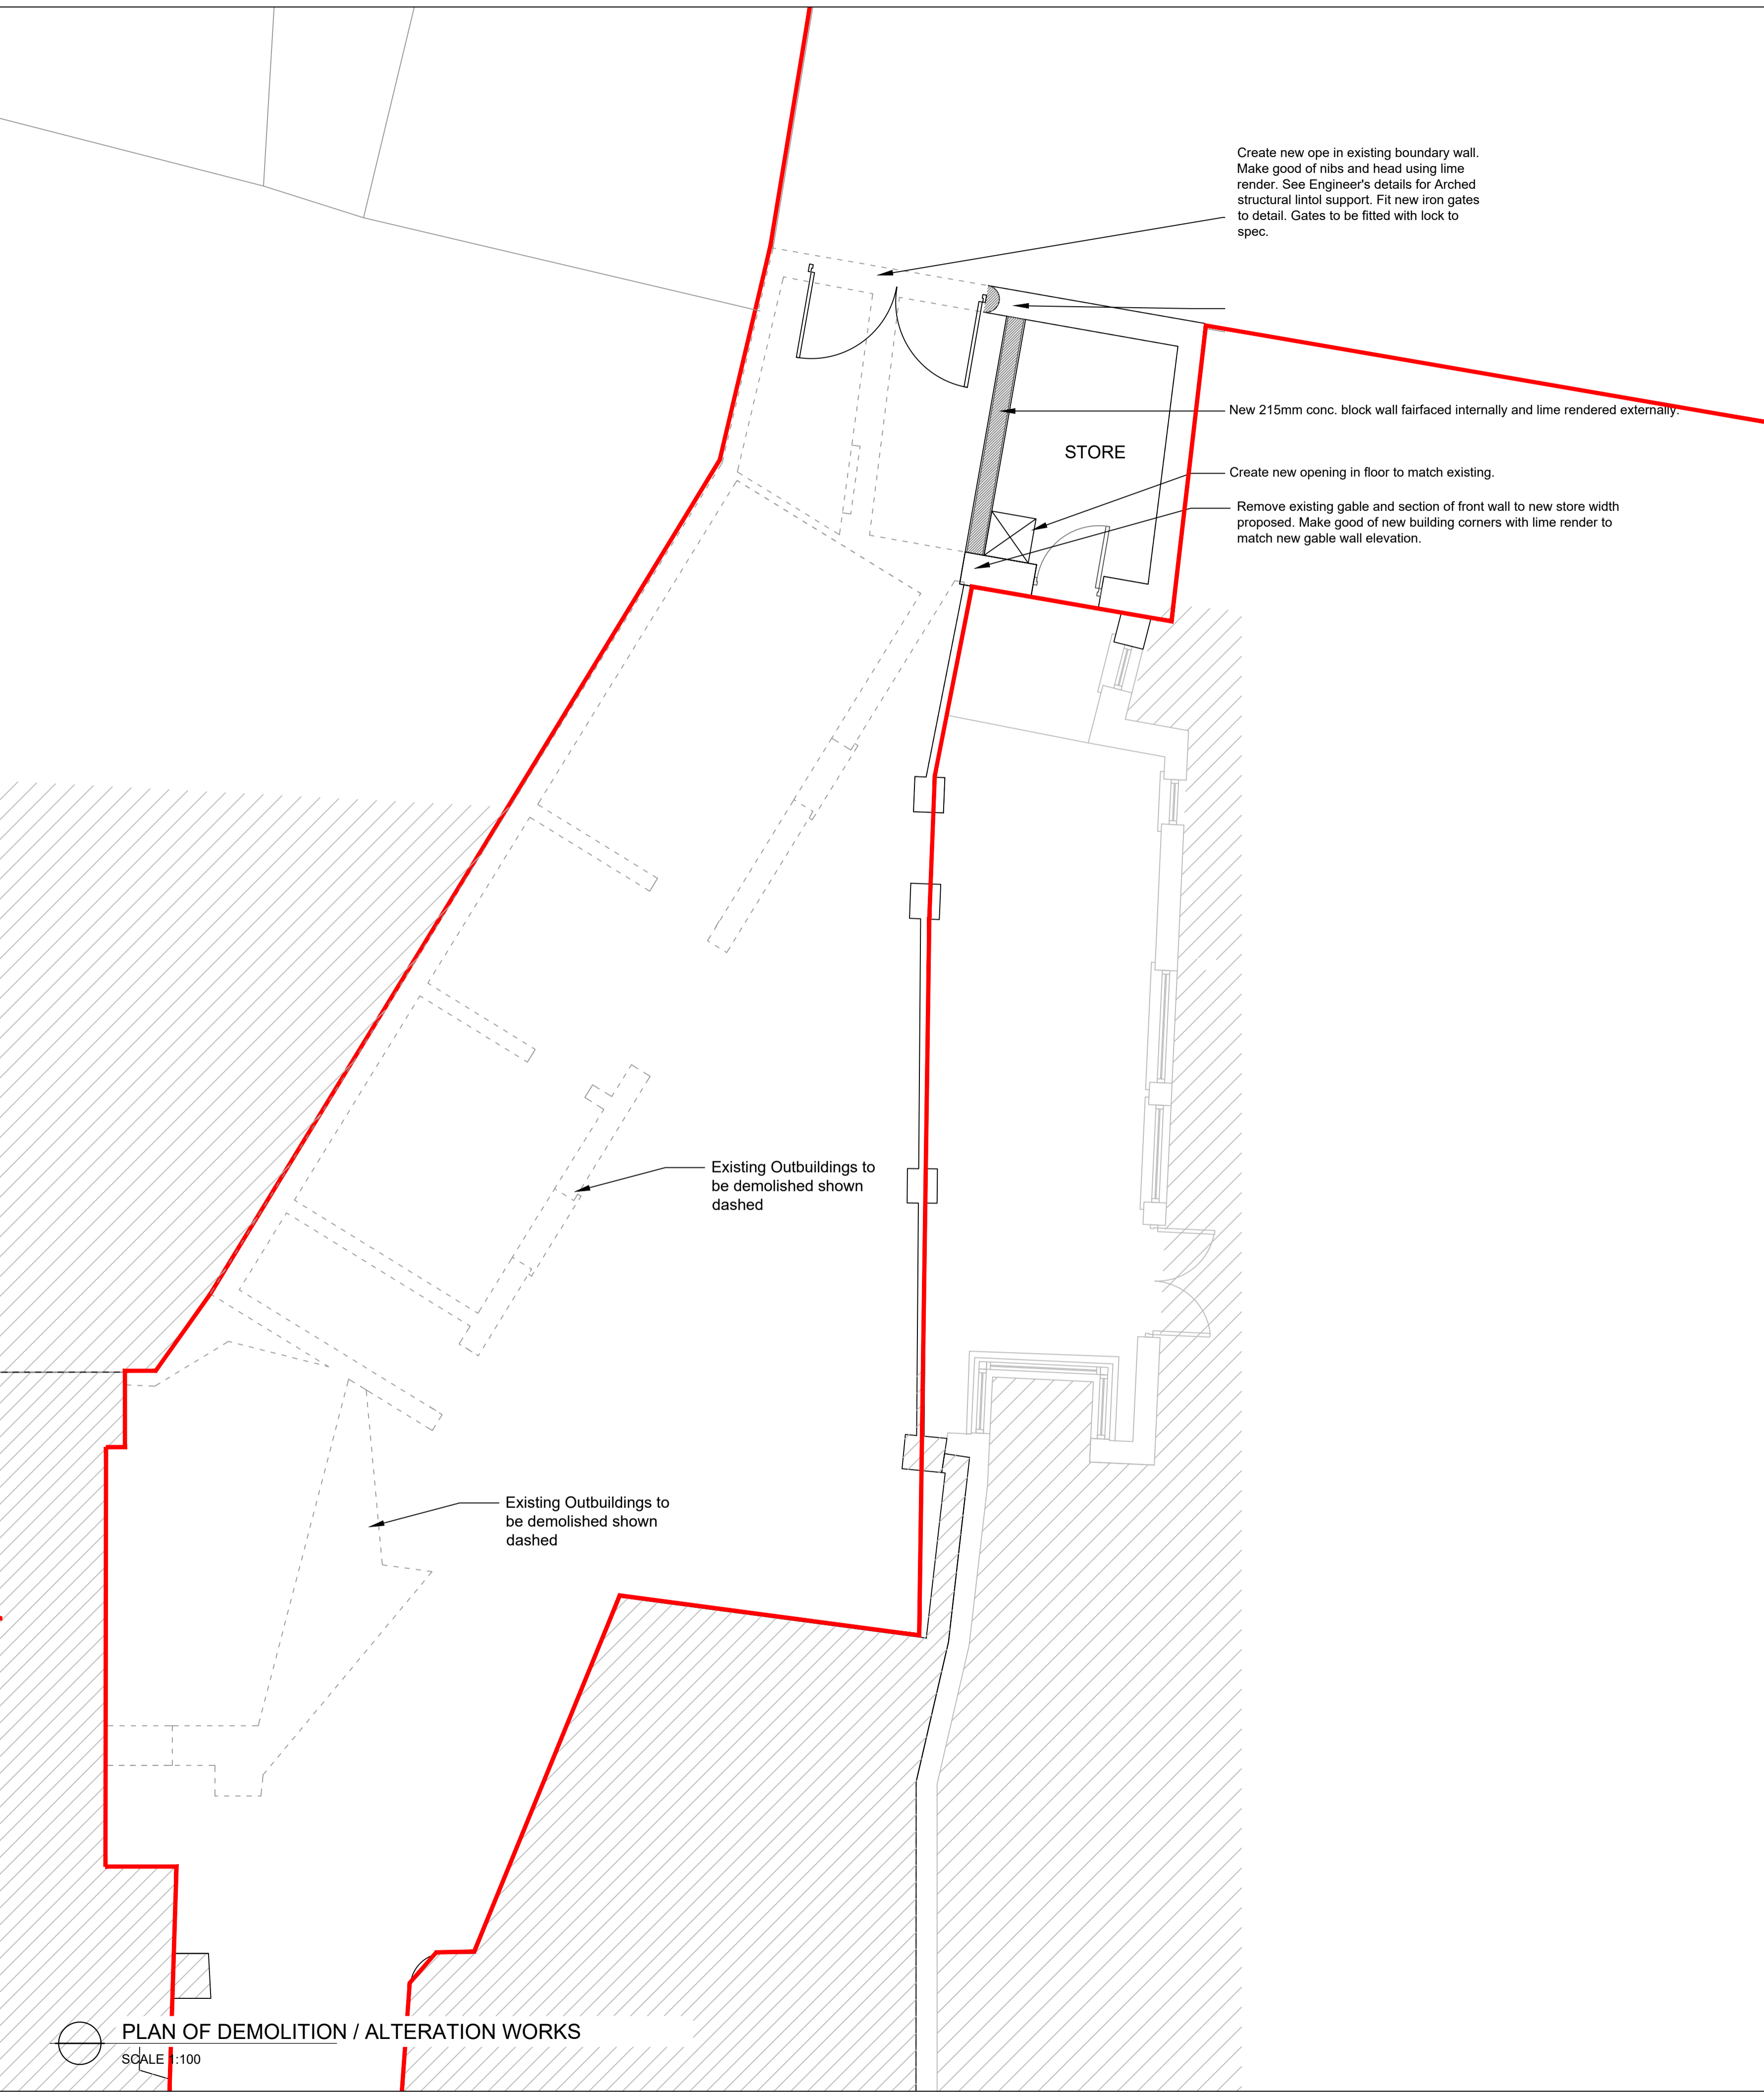

PLAN OF DEMOLITION / ALTERATION WORKS  
SCALE 1:100

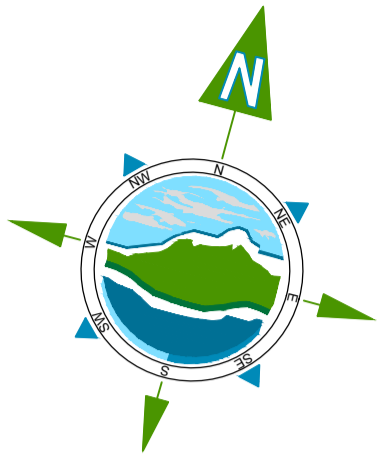

- NOTES:
- FIGURED DIMENSIONS ONLY TO BE TAKEN FROM THIS DRAWING.
  - ALL DRAWINGS TO BE CHECKED BY THE CONTRACTOR ON SITE.
  - ENGINEER/EMPLOYERS REPRESENTATIVE, AS APPROPRIATE, TO BE INFORMED BY THE CONTRACTOR OF ANY DISCREPANCIES BEFORE ANY WORK COMMENCES.
  - THE CONTRACTOR SHALL UNDERTAKE A THOROUGH CHECK FOR THE ACTUAL LOCATION OF ALL SERVICES/UTILITIES, ABOVE AND BELOW GROUND, BEFORE ANY WORK COMMENCES.
  - ALL LEVELS SHOWN RELATE TO ORDANCE SURVEY DATUM AT MALIN HEAD

PO	Date	Description	By	Chkd.
PO	30.09.2021	Planning Issue	JQ	MG
Rev				

Client: Comhairle Contae Thiobraid Árann  
Tipperary County Council

Project: Cahir Car Park

Title: Market House Building  
Proposed External Works

Scale @ A1: AS  
Prepared by: JQ MG Date: Sept 2021  
Project Director: Brian Carroll  
Drawing Status: Planning

**TOBIN**  
CONSULTING ENGINEERS  
Galway Office  
Fairgreen House, Fairgreen Road,  
Galway,  
H81 AXK8,  
Ireland.  
Tel: +353 (0)91 565 211  
www.tobin.ie

Drawing No.: 11170-2017 PO