
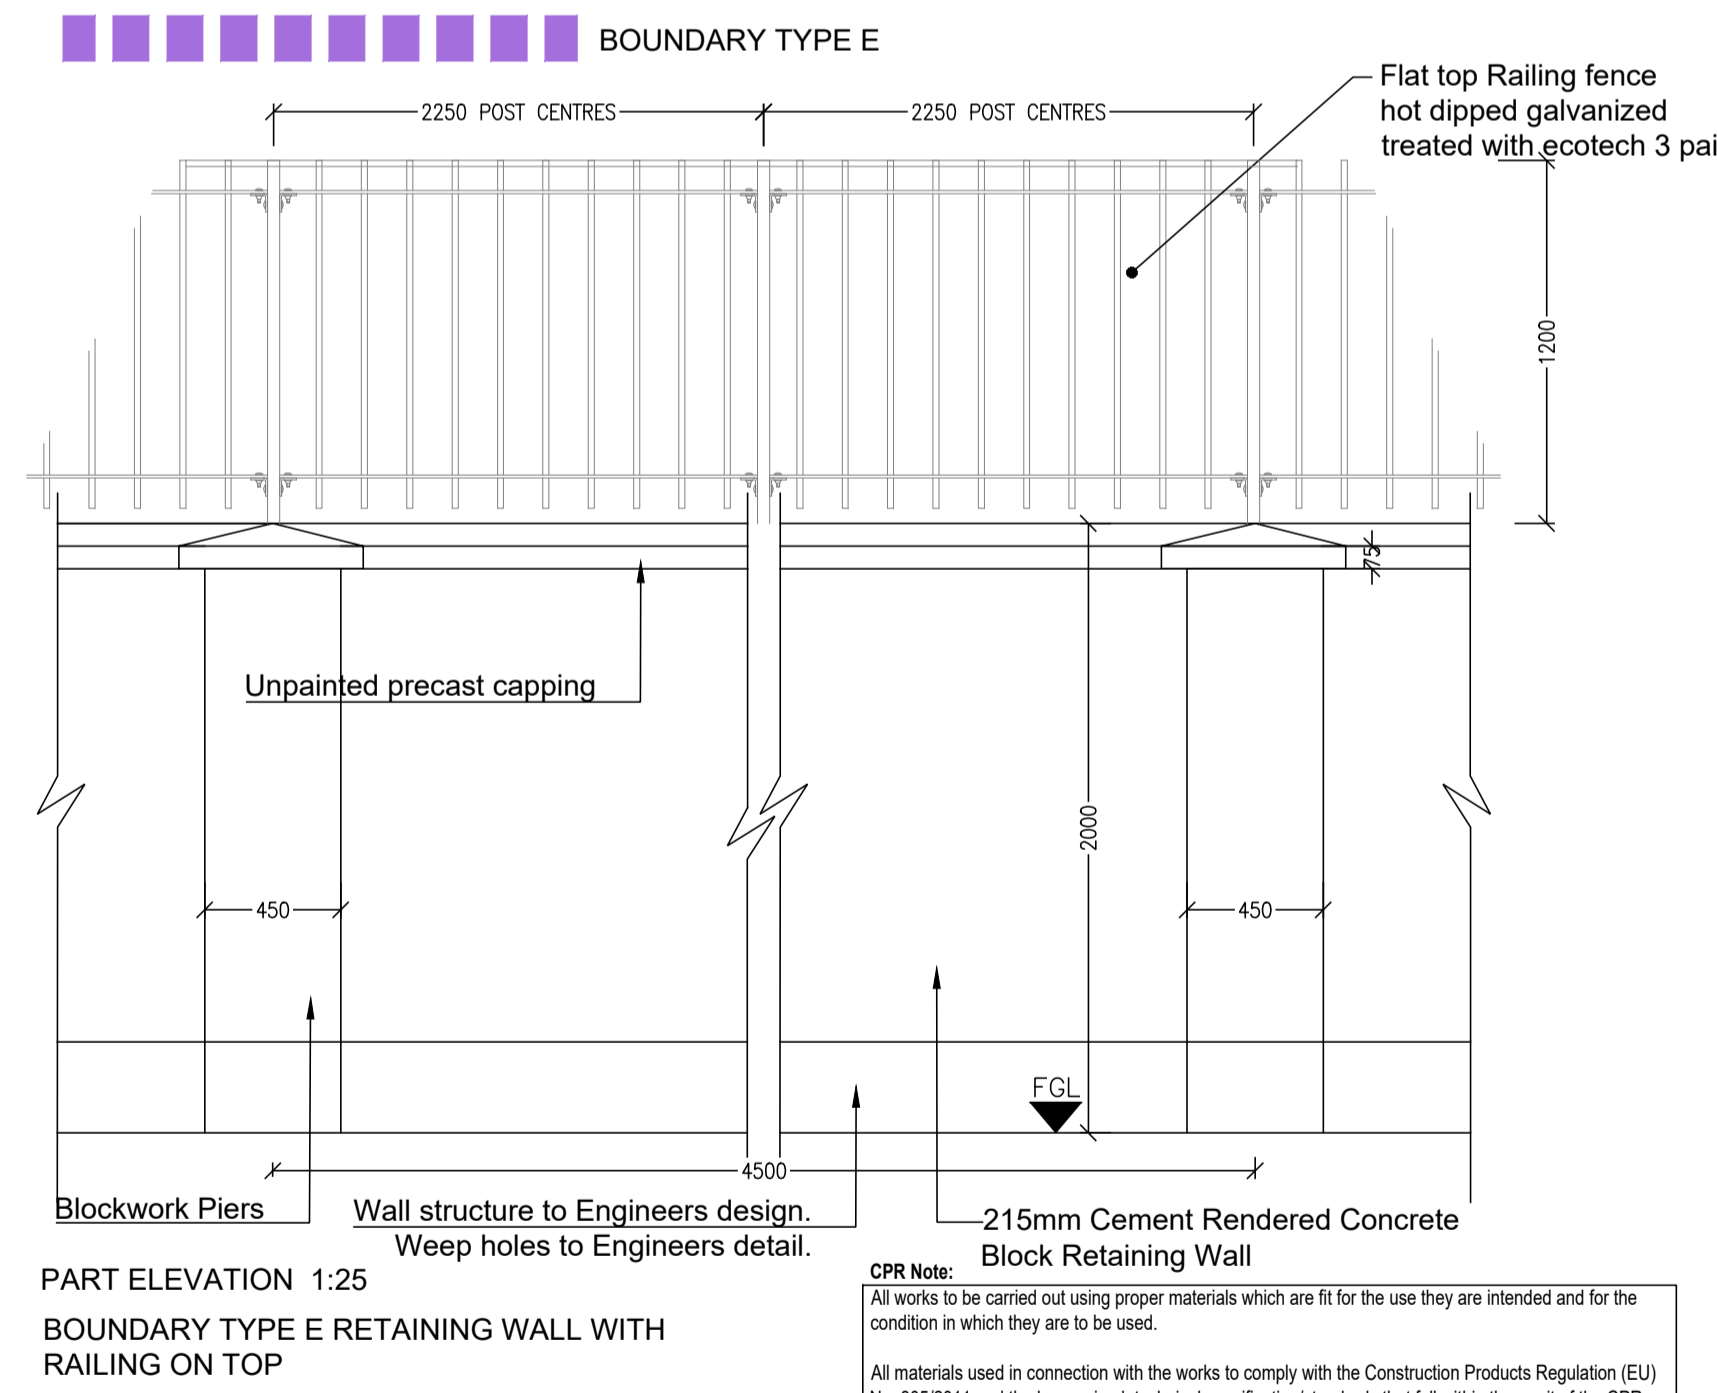
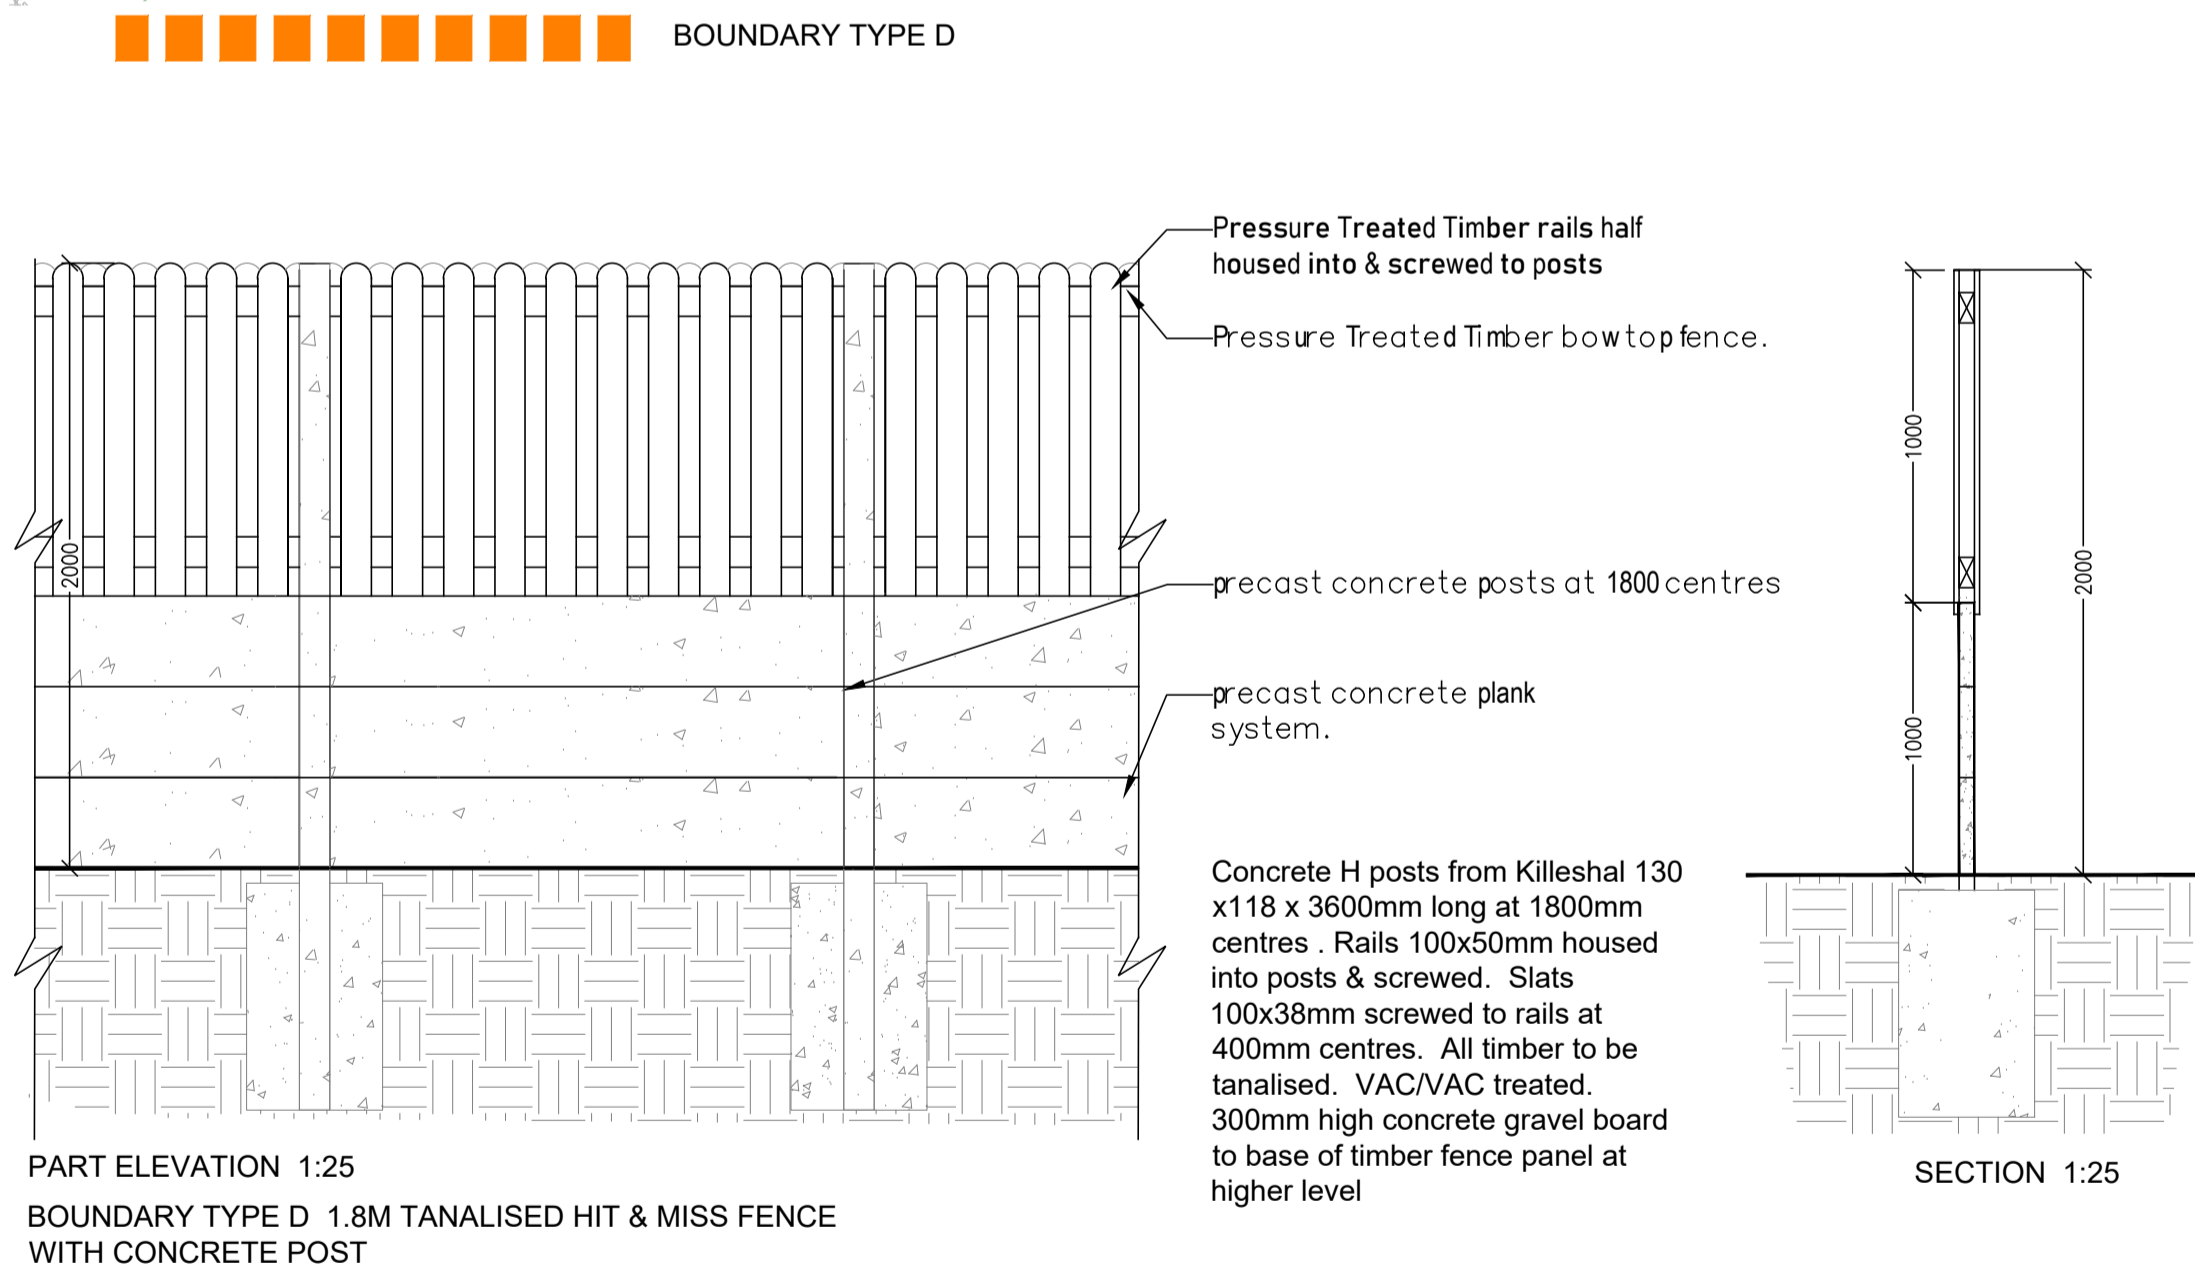
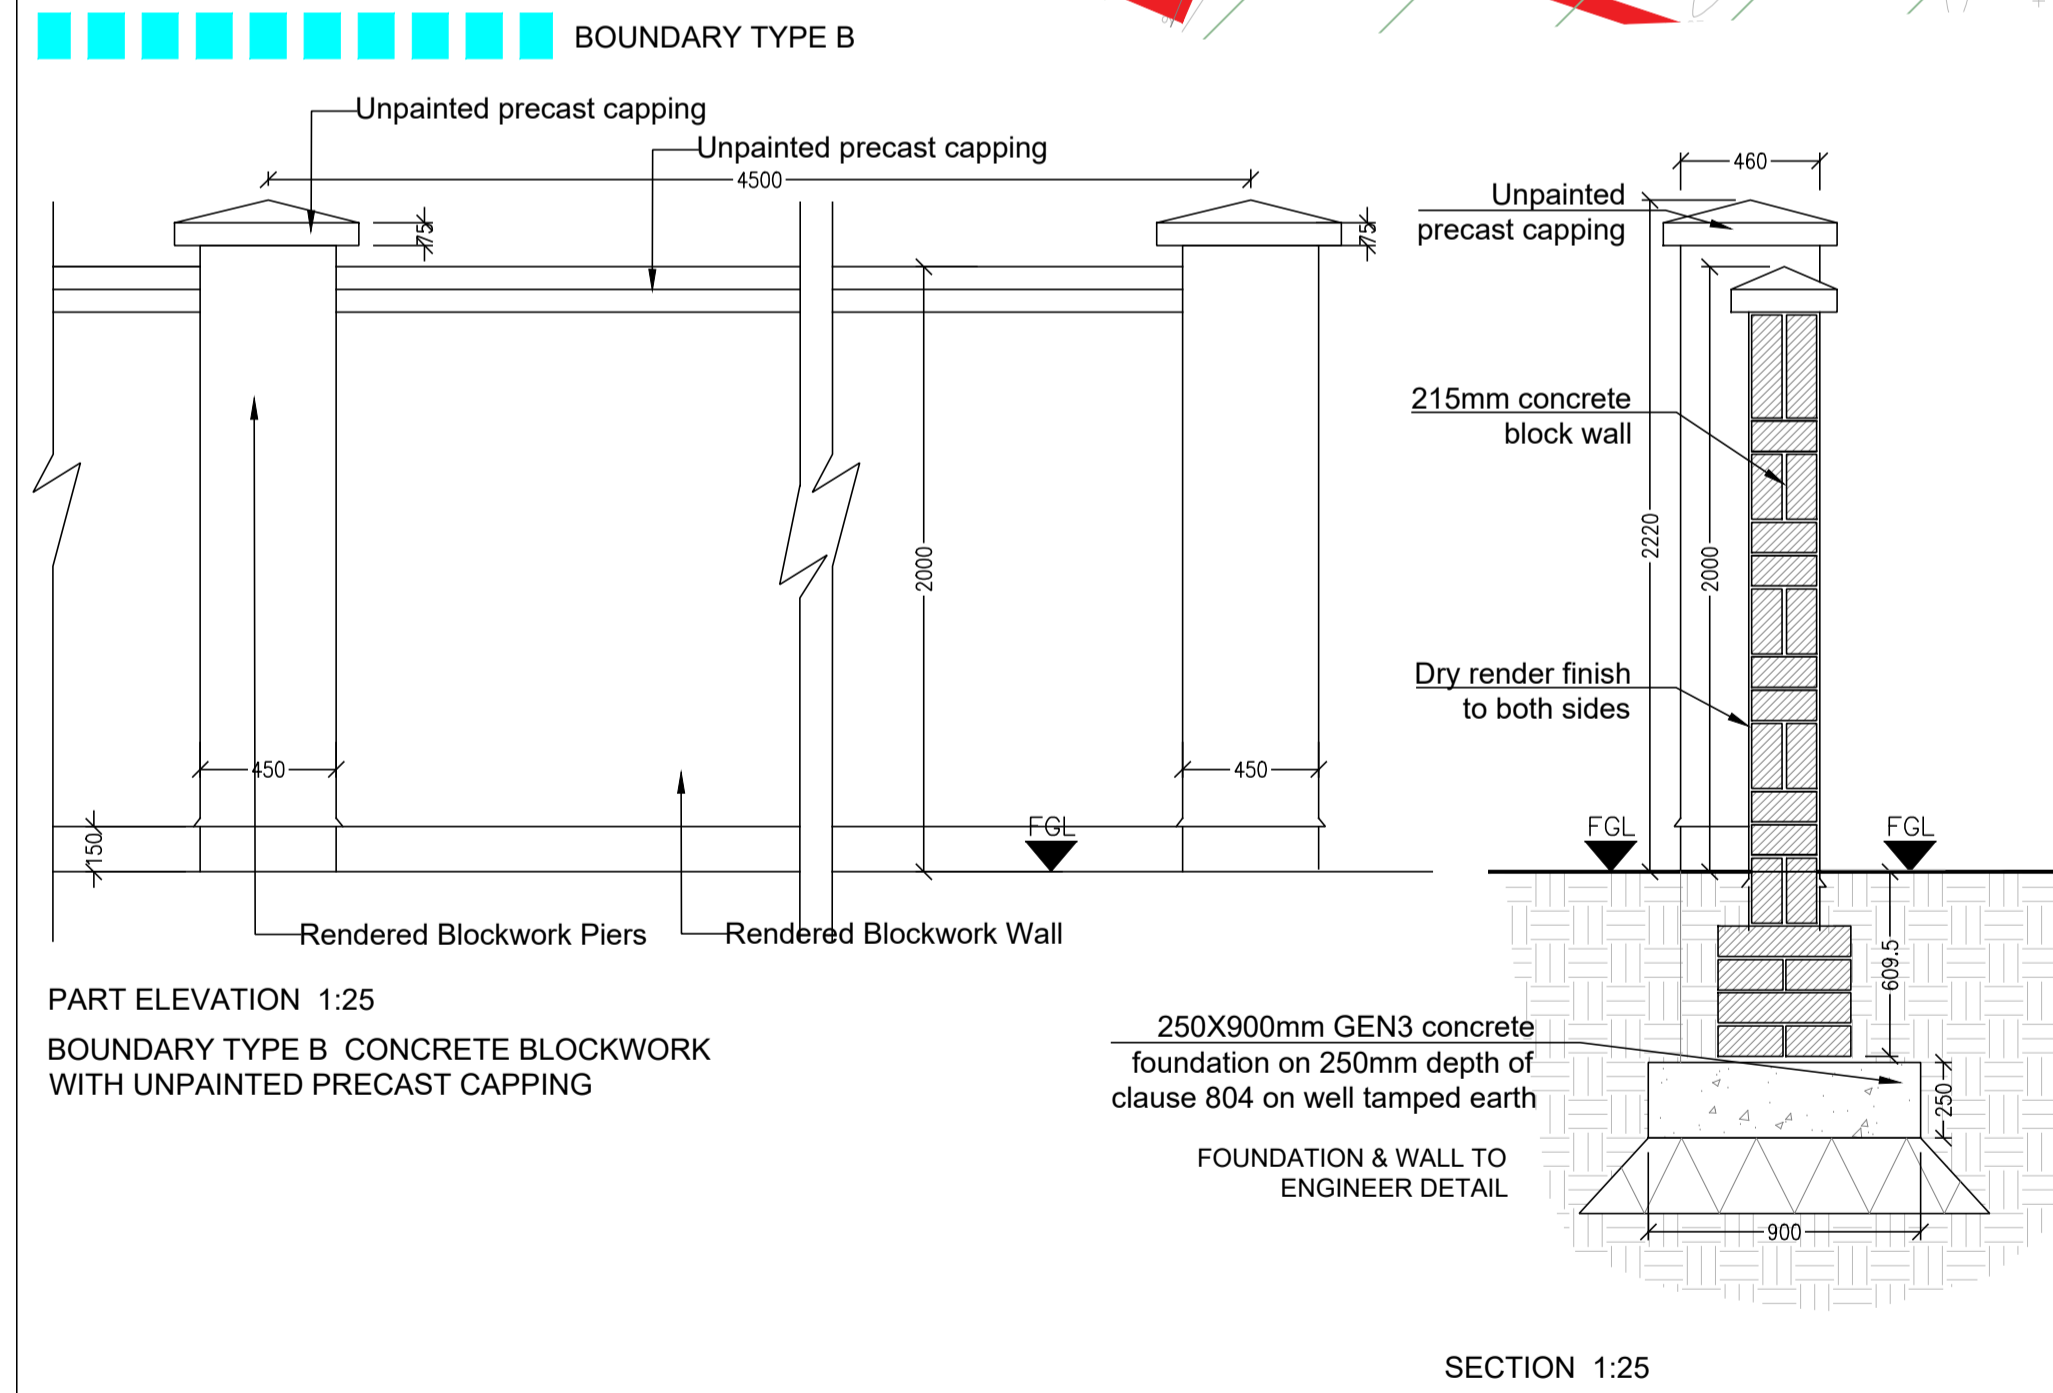
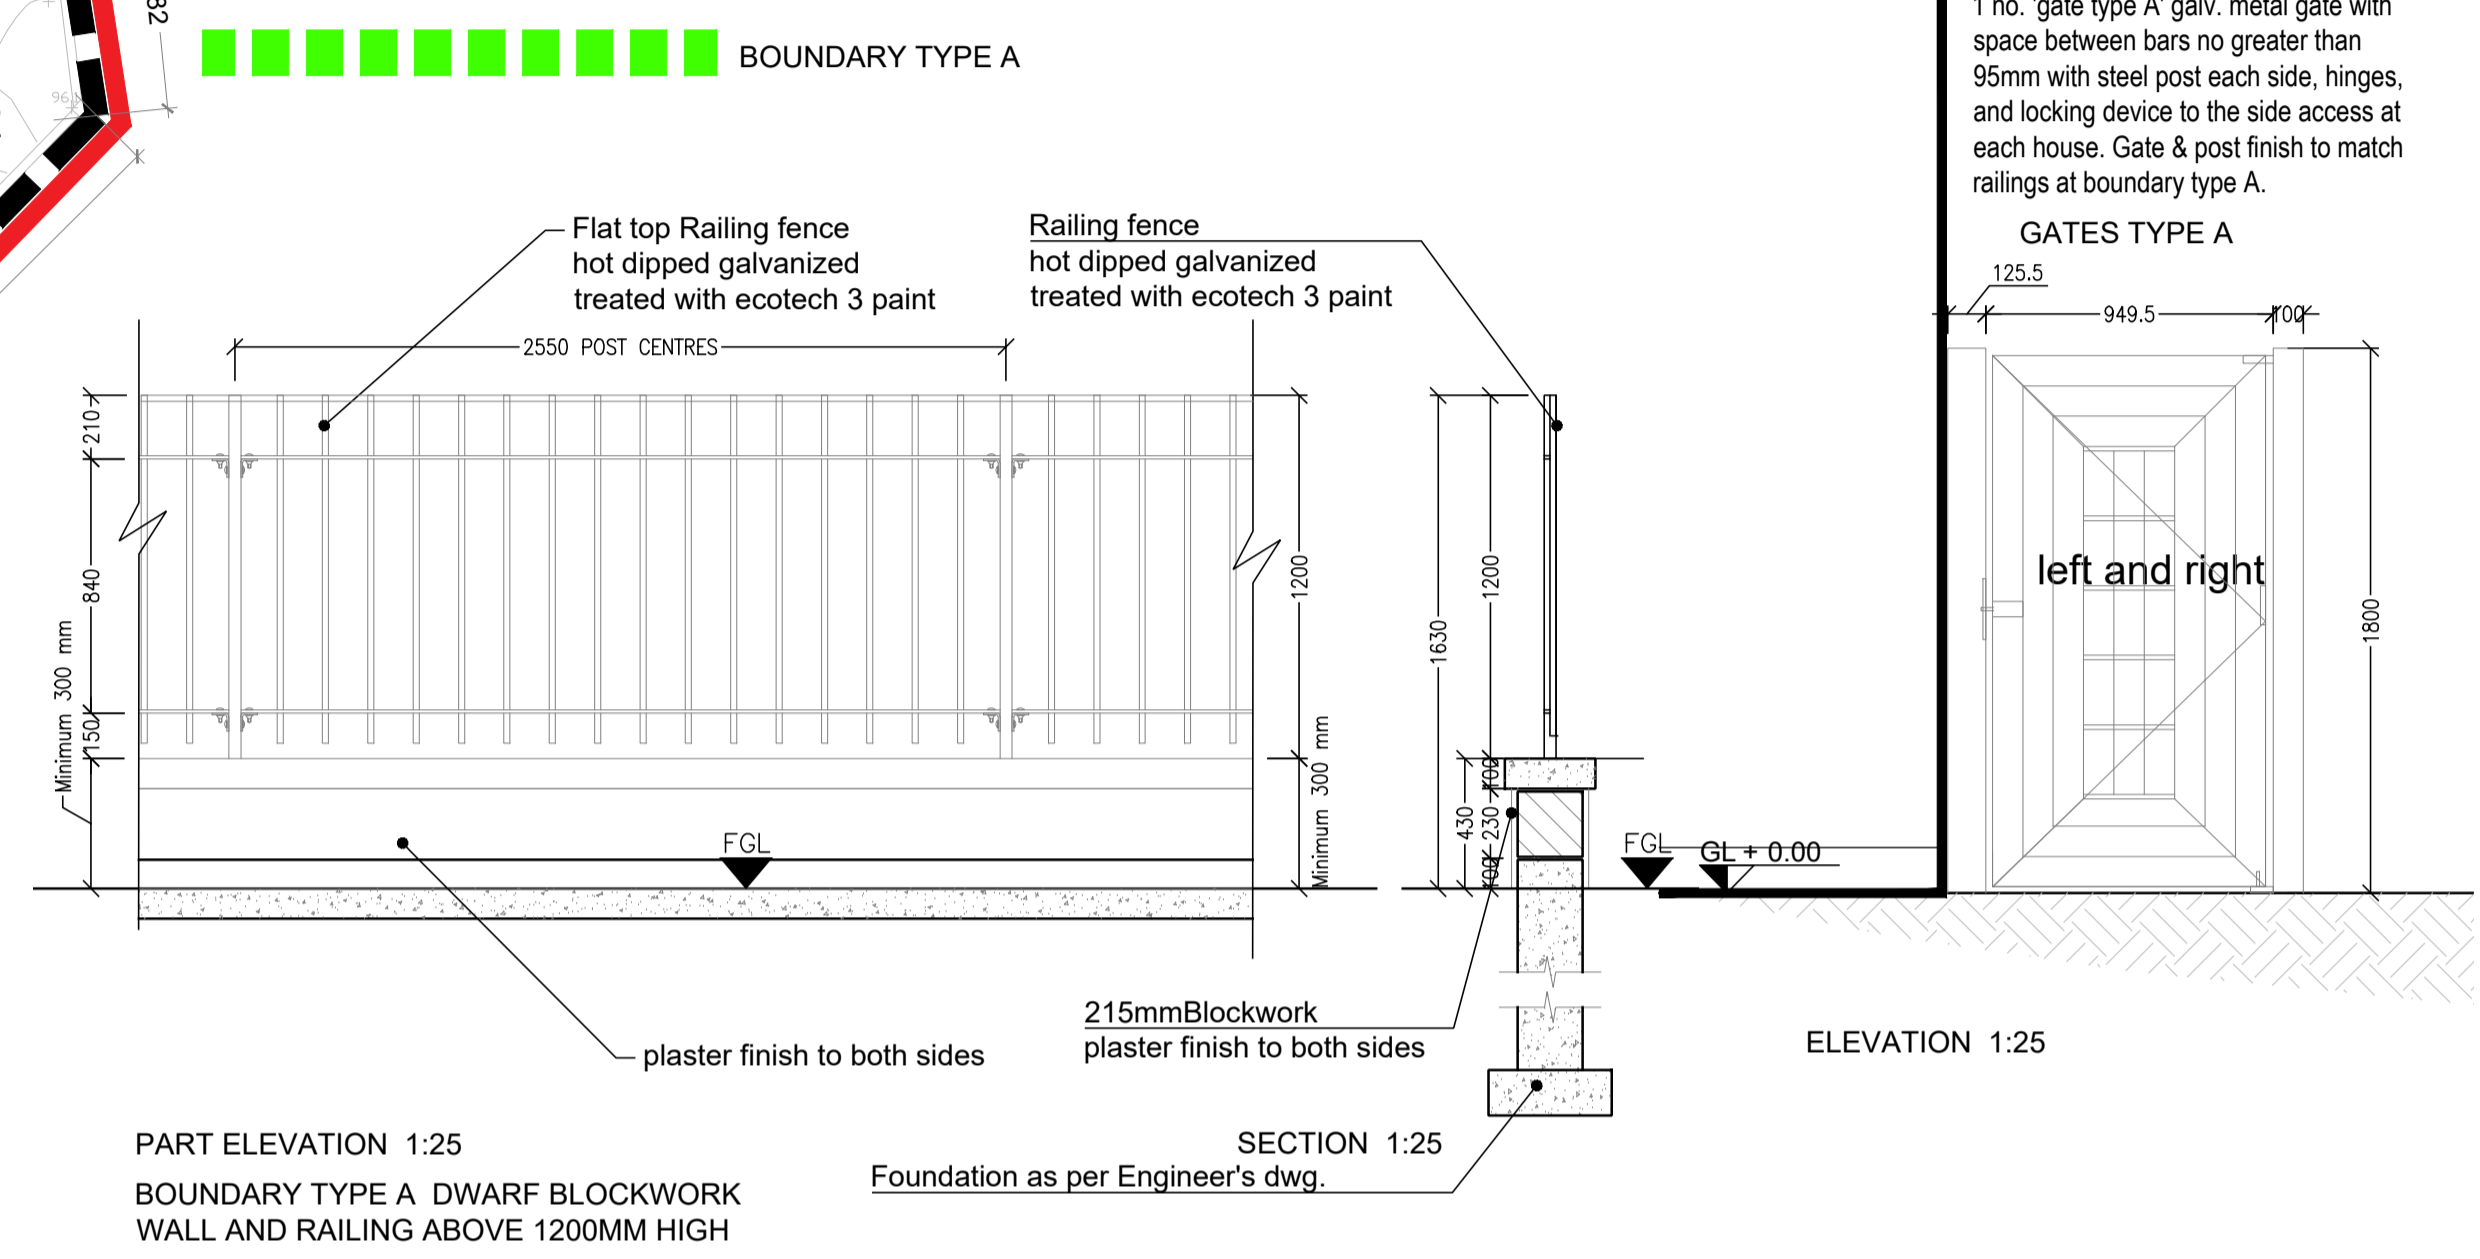


Rev.	By	Date	Description
A	MS	03/03/2020	
B	CS	22/04/2020	UPDATED IN LINE WITH SITE PLAN
C	CS	18/06/2020	RAILING DESIGN AMENDED AS REQUESTED
D	NRK	28/07/2020	DIMENSION BETWEEN HTG & BOUNDARY AMENDED

Legend	Description
	Site Outlined in Red
	Existing block wall to be retained
	Boundary Type A
	Boundary Type B
	Boundary Type D
	Boundary Type E

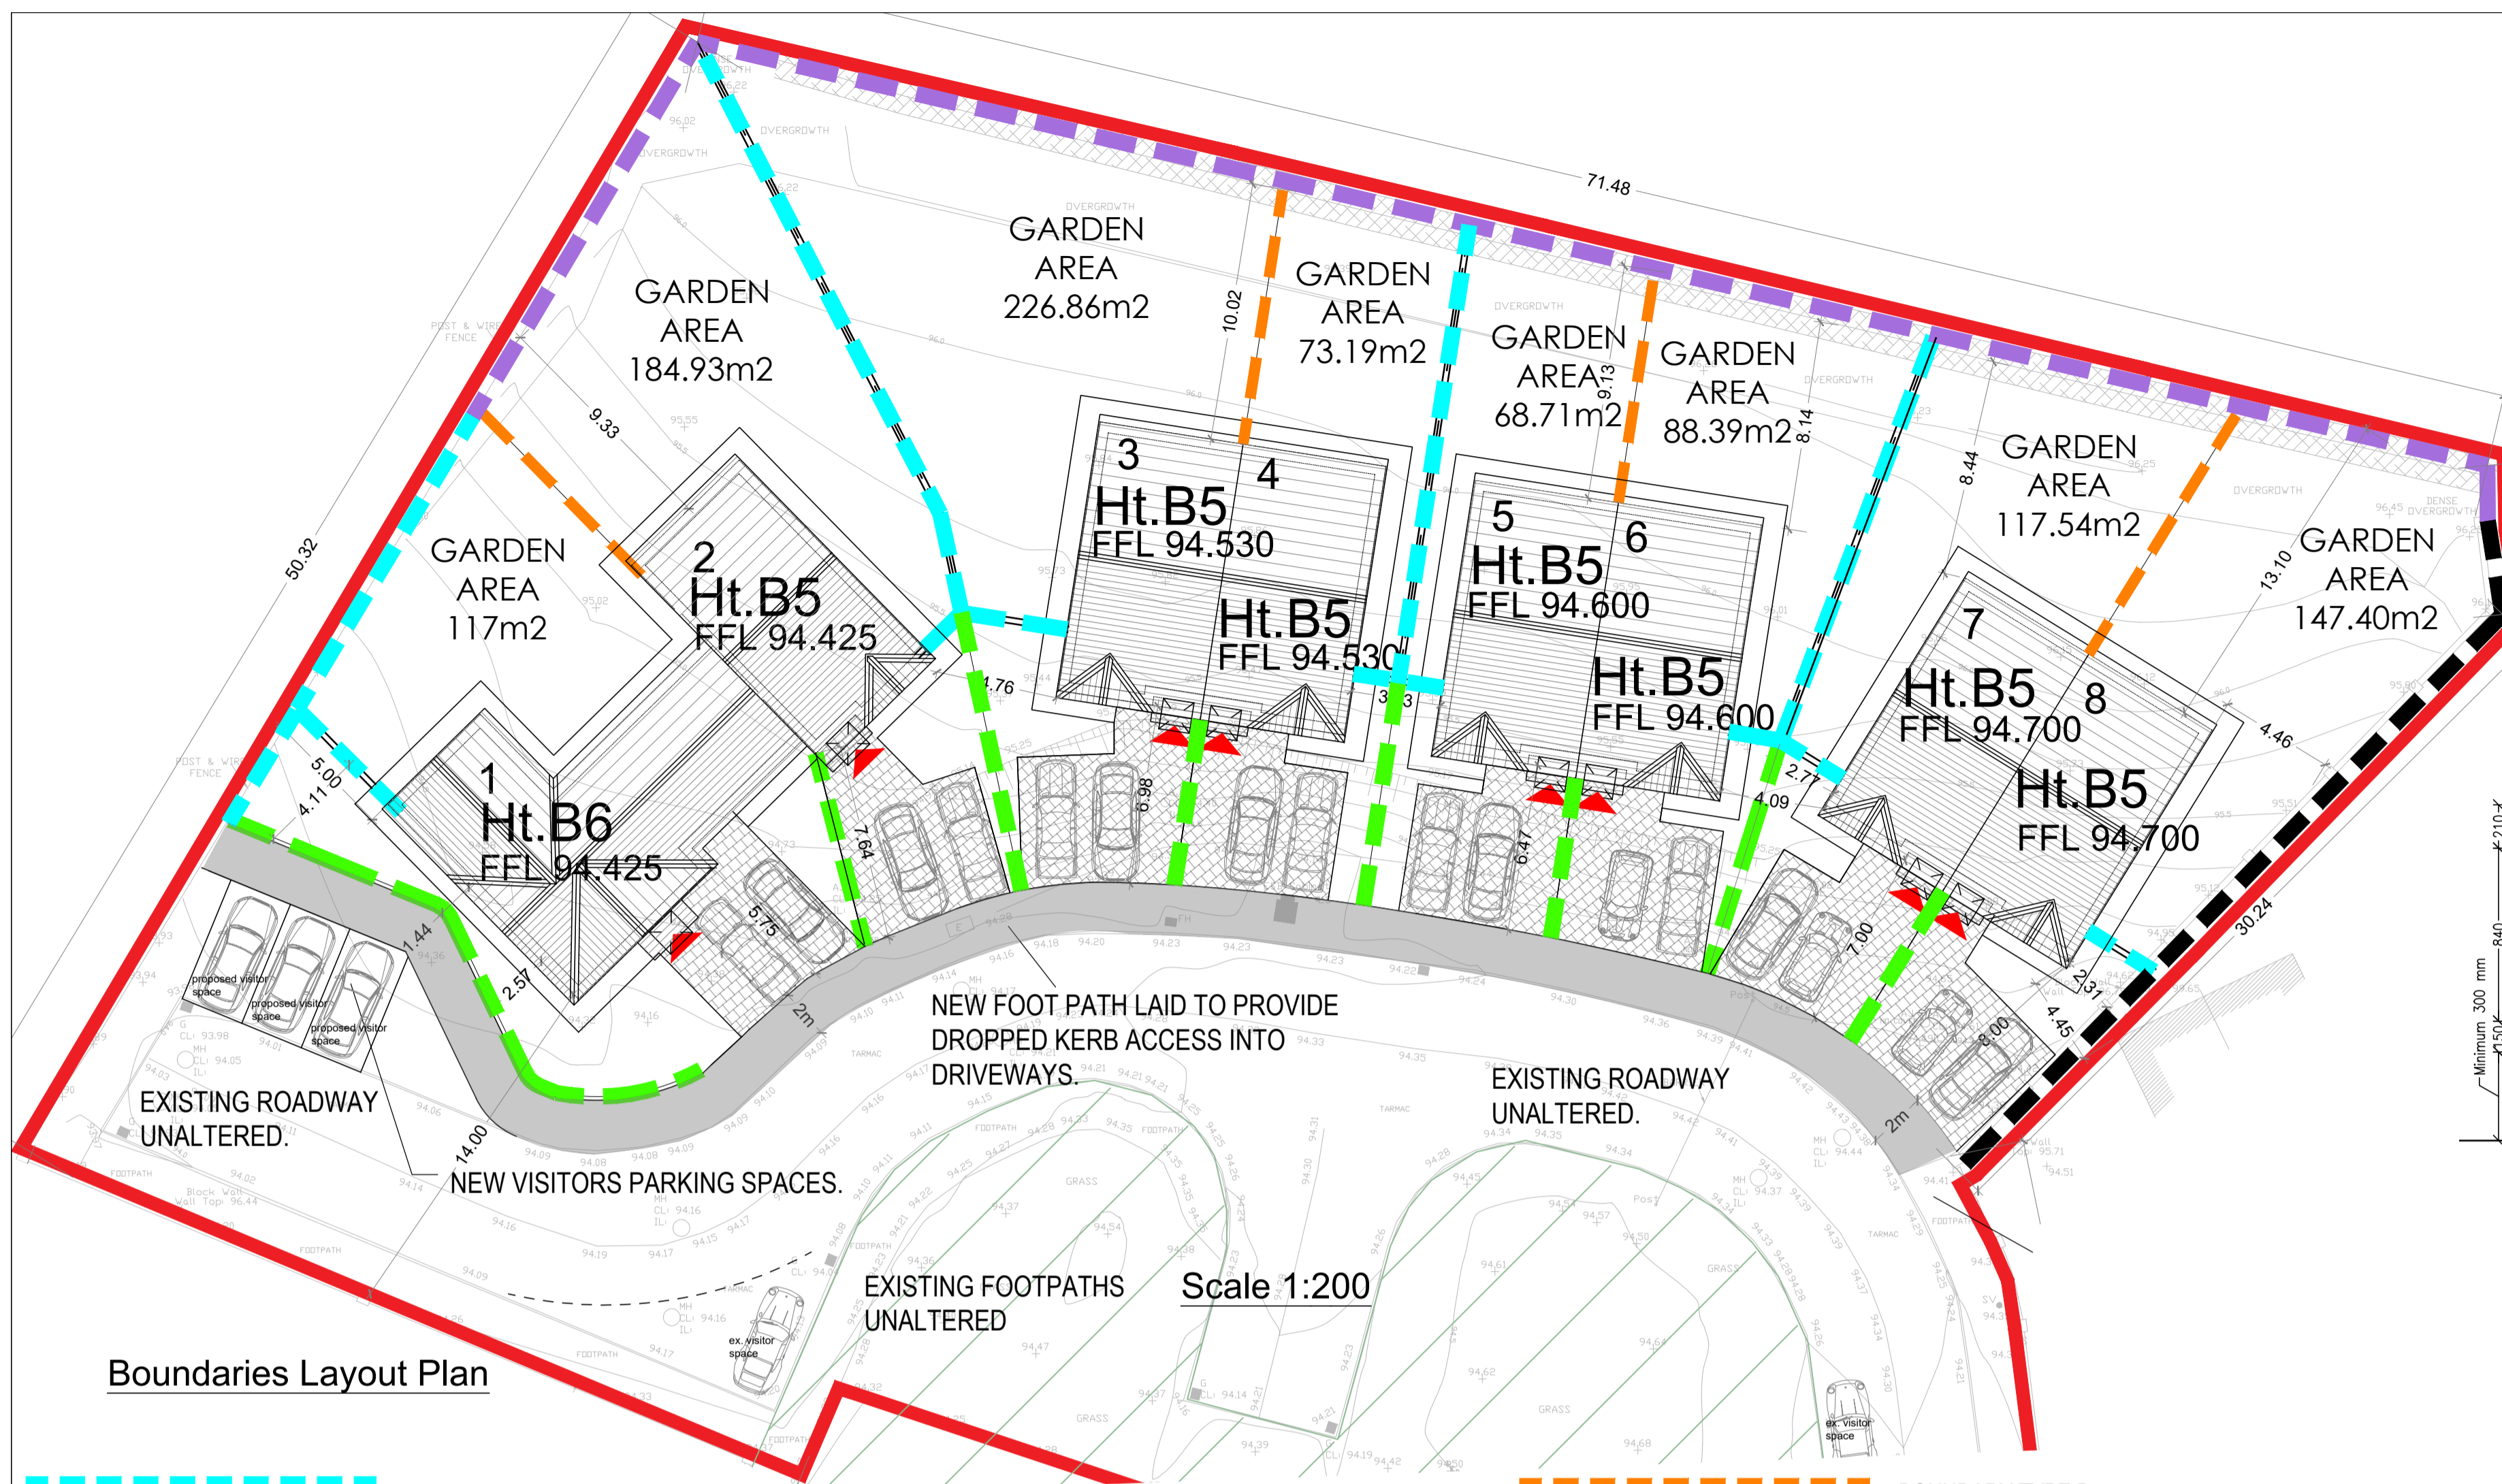

CPR Note:
All works to be carried out using proper materials which are fit for the use they are intended and for the condition in which they are to be used.

All materials used in connection with the works to comply with the Construction Products Regulation (EU) No. 305/2011 and the harmonised technical specifications/standards that fall within the remit of the CPR No. 305/2011

van Dijk Architects
MILL HOUSE, MILL STREET - DUNDALK, CO. LOUTH
PH: 042-9354466 FAX: 042-9354460
INFO@VANDIJKARCHITECTS.COM

DRAWING TITLE			
BOUNDARY TREATMENT			
SCALE	DRAWING NUMBER	JOB	DONOHILL
1:500	1938-PA-004		
DESIGNED BY	CHECKED BY	CLIENT	TIPPERARY CO. CO.
D	AI		
DATE	DATE	DATE	05/05/2020
CS	PB		

NOTE: FIGURED DIMENSIONS MUST BE USED IN PREFERENCE TO SCALE DIMENSIONS. ANY DIMENSIONAL DISCREPANCIES MUST BE REPORTED TO THE ARCHITECT IMMEDIATELY. THIS DRAWING REMAINS THE COPYRIGHT OF VAN DIJK ARCHITECTS. IT MUST NOT BE USED FOR ANY PURPOSES OUTSIDE OF THE EXPRESS PERMISSION OF THE PRACTICE. DO NOT COPY OR REDISTRIBUTE THESE DRAWINGS OR ANY ADDITIONAL INFORMATION WITHOUT THE EXPRESSED APPROVAL OF vanDijk Architects