


**GENERAL NOTES:**

A. THIS DRAWING TO BE READ IN CONJUNCTION WITH ALL RELEVANT ARCHITECTURAL DRAWINGS THE SPECIFICATION AND ALL RELEVANT STANDARD DETAIL DRAWINGS.


B. THIS DRAWING TO BE READ IN CONJUNCTION WITH ALL RELEVANT CIVIL, STRUCTURAL, MECHANICAL AND ELECTRICAL DRAWINGS TOGETHER WITH THE SPECIFICATIONS AND SCHEDULES.

C. ALL DIMENSIONS IN MILLIMETERS. DO NOT SCALE FROM THIS DRAWING. USE FIGURED DIMENSIONS ONLY.


D. CONTRACTOR MUST VERIFY ALL DIMENSIONS ON SITE BEFORE SETTING OUT COMMENCING WORK OR PRODUCING ANY SHOP DRAWINGS.

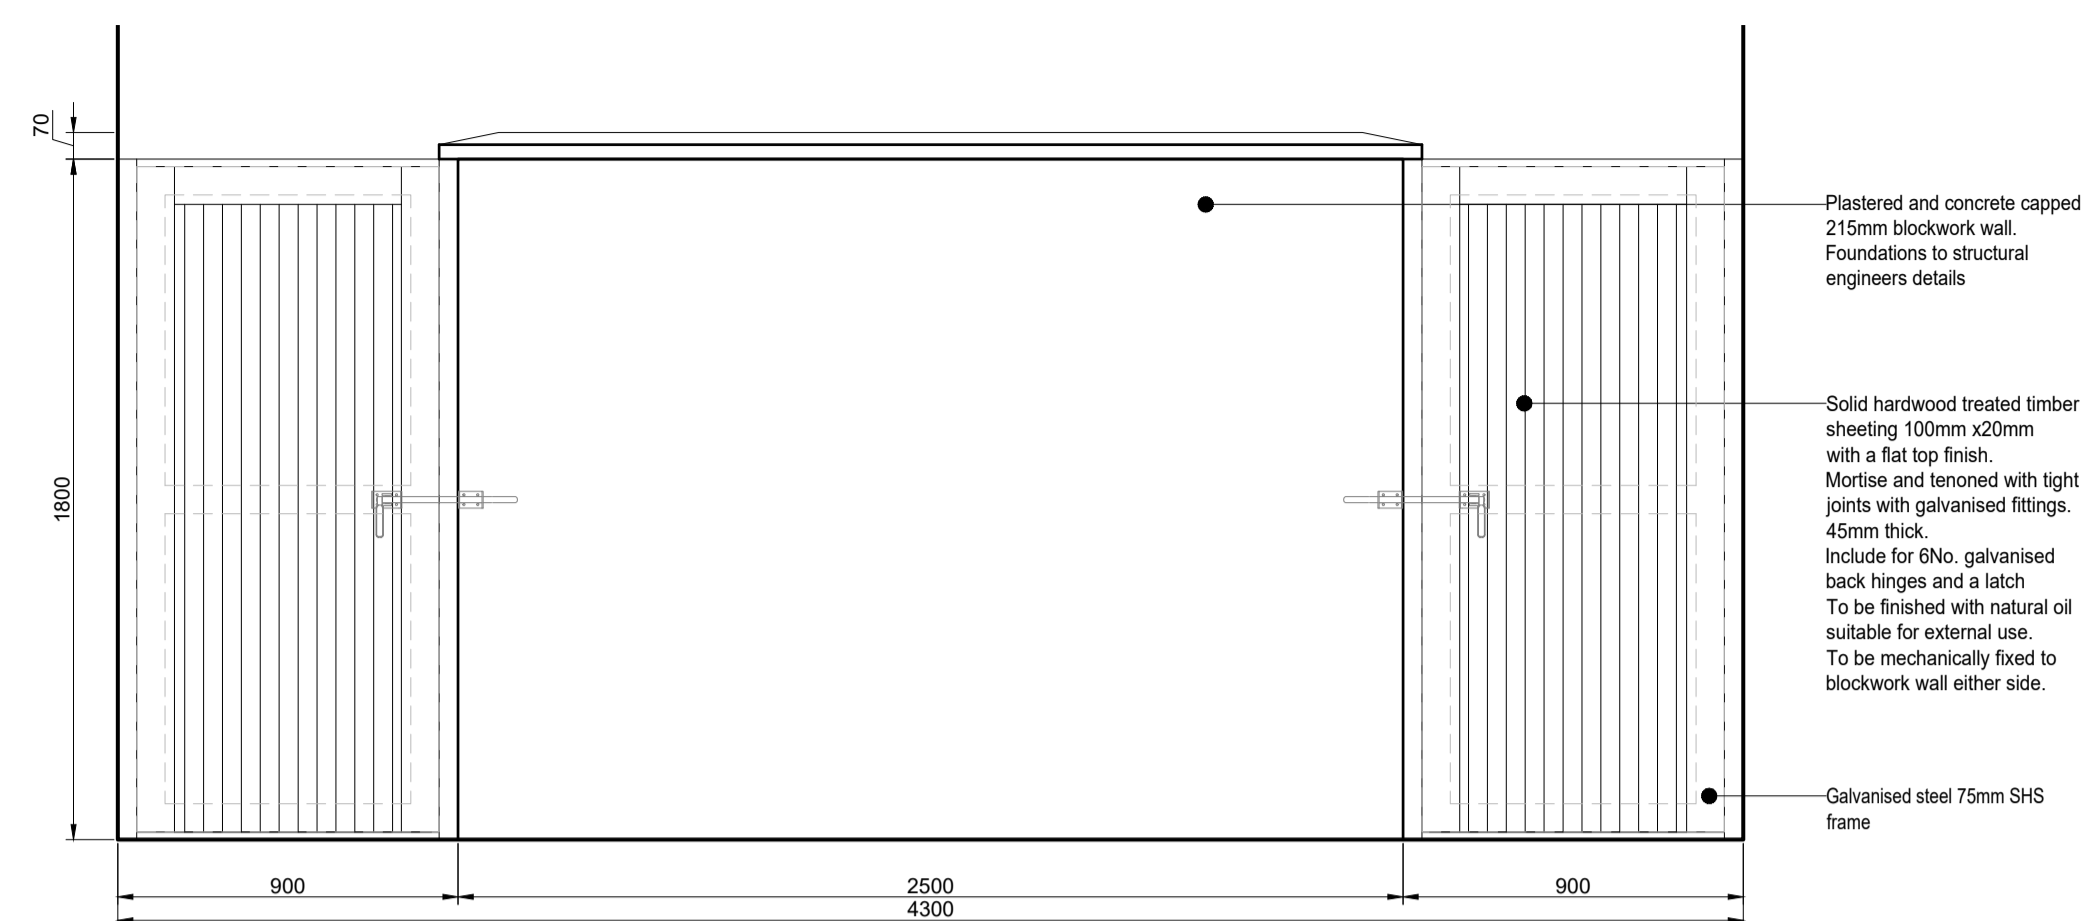


**A**  
**6.1** Boundary Wall and Gate Front Elevation  
**1:20**

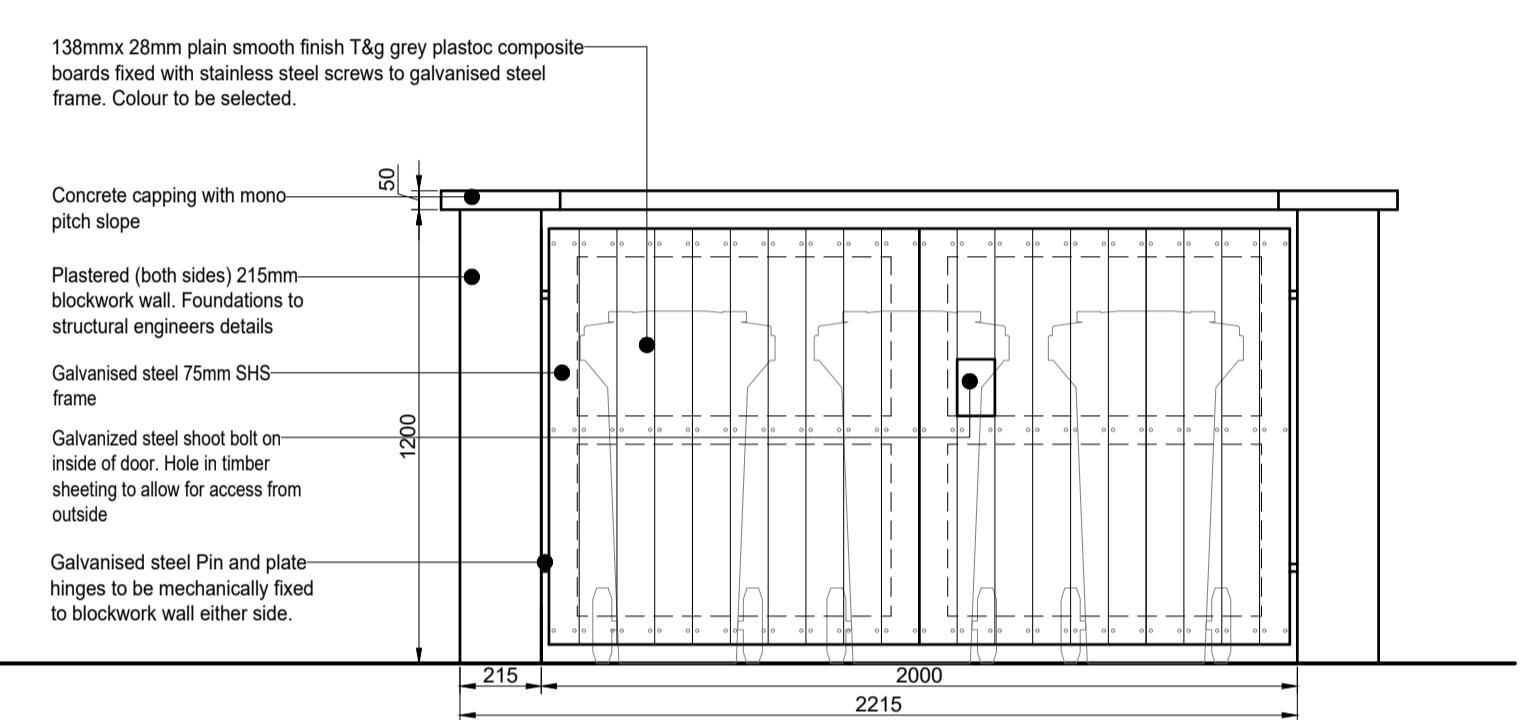


**B**  
**6.1** Front of House Bin Store Side Elevation  
**1:20**

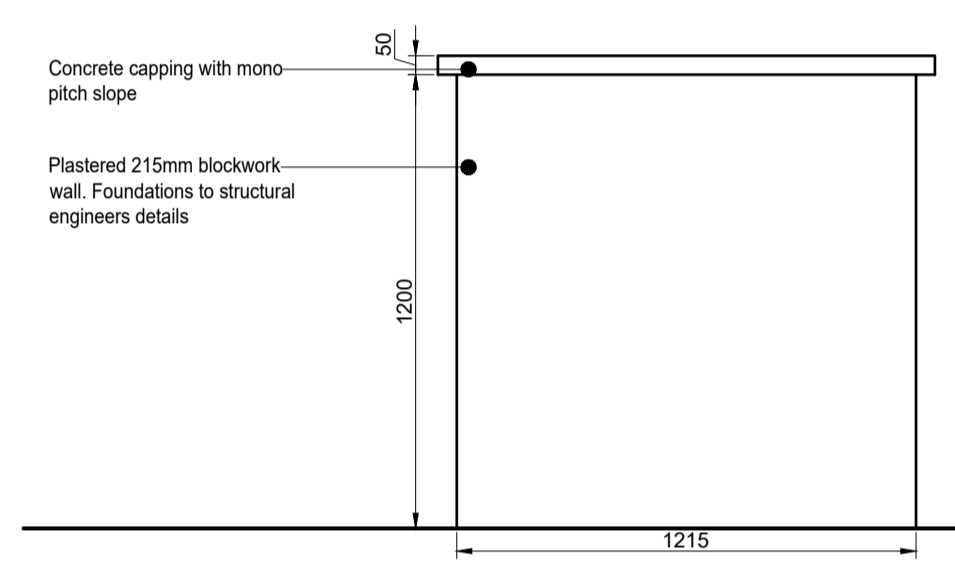


**B**  
**6.1** Front of House Bin Store Front Elevation  
**1:20**

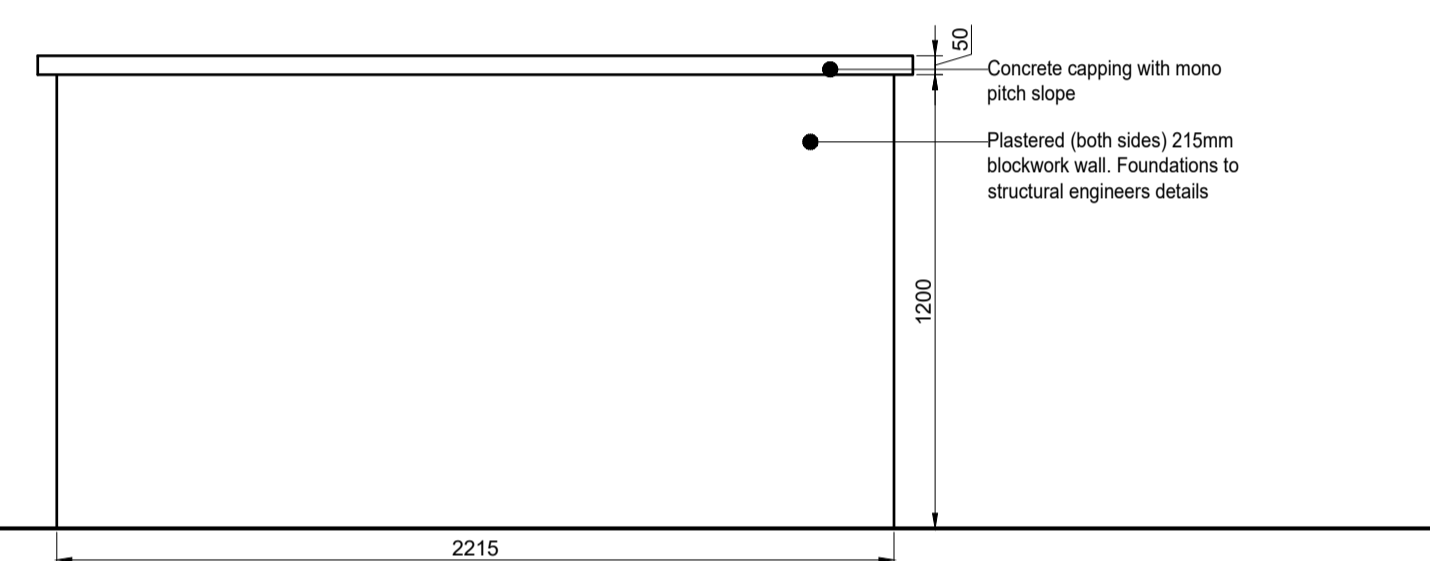


**B**  
**6.1** Front of House Bin Store Side Elevation  
**1:20**

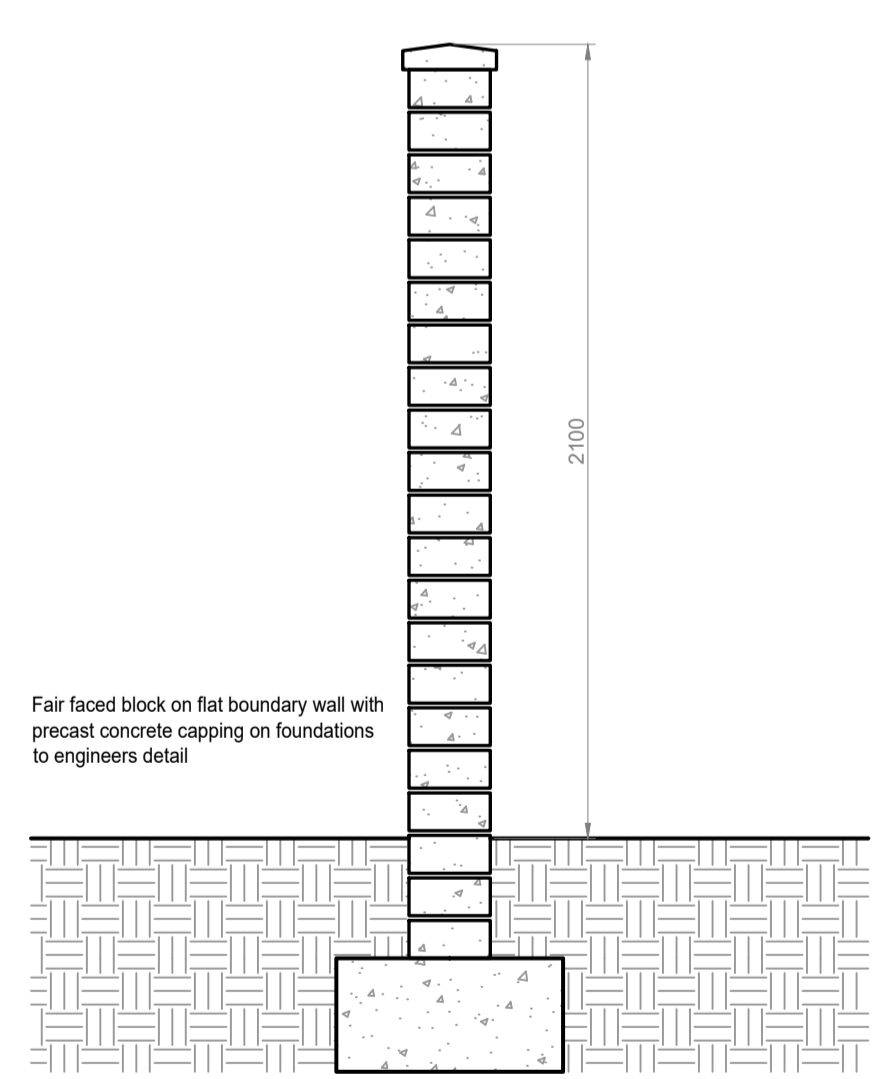


**C**  
**6.1** Boundary Wall  
**1:20**

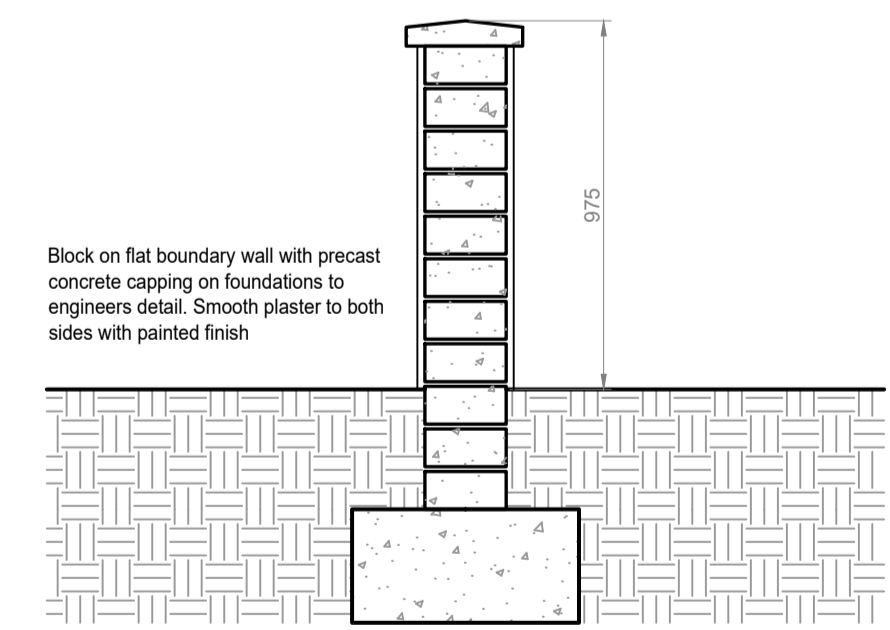

**D**  
**6.1** Boundary Wall  
**1:20**

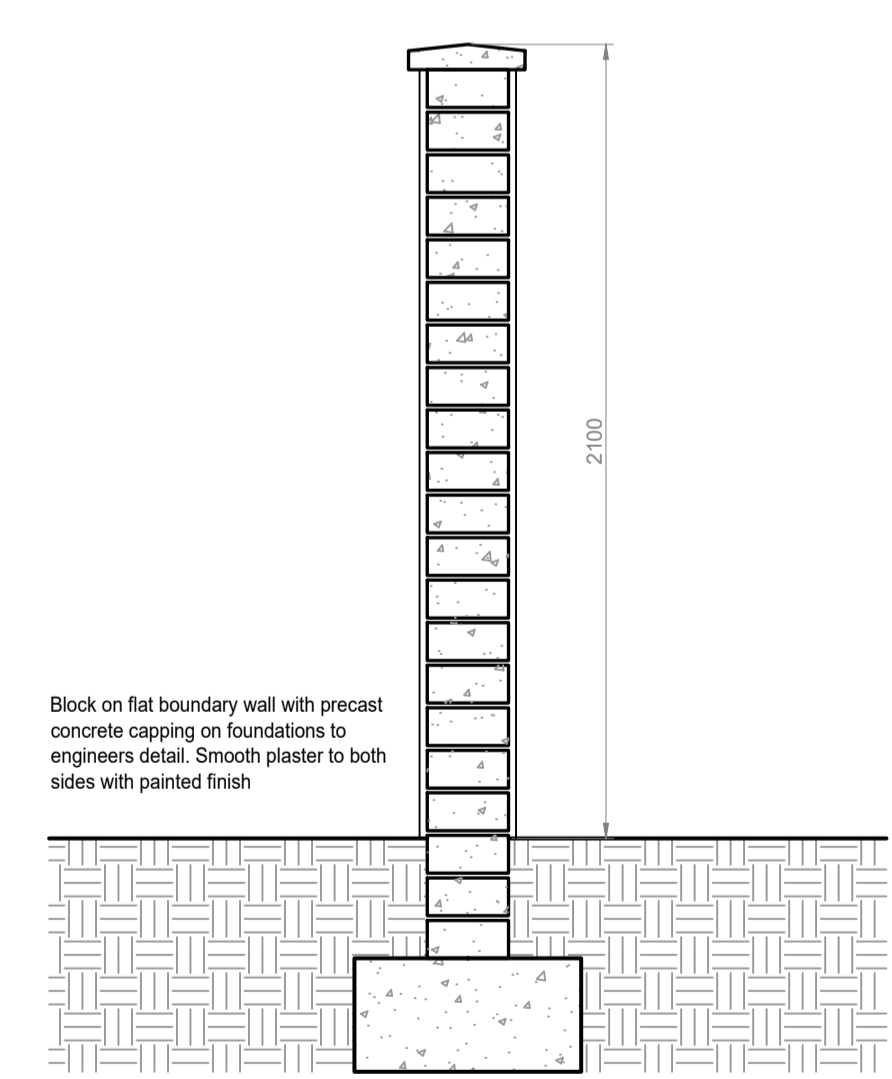

**E**  
**6.1** Boundary Wall  
**1:20**

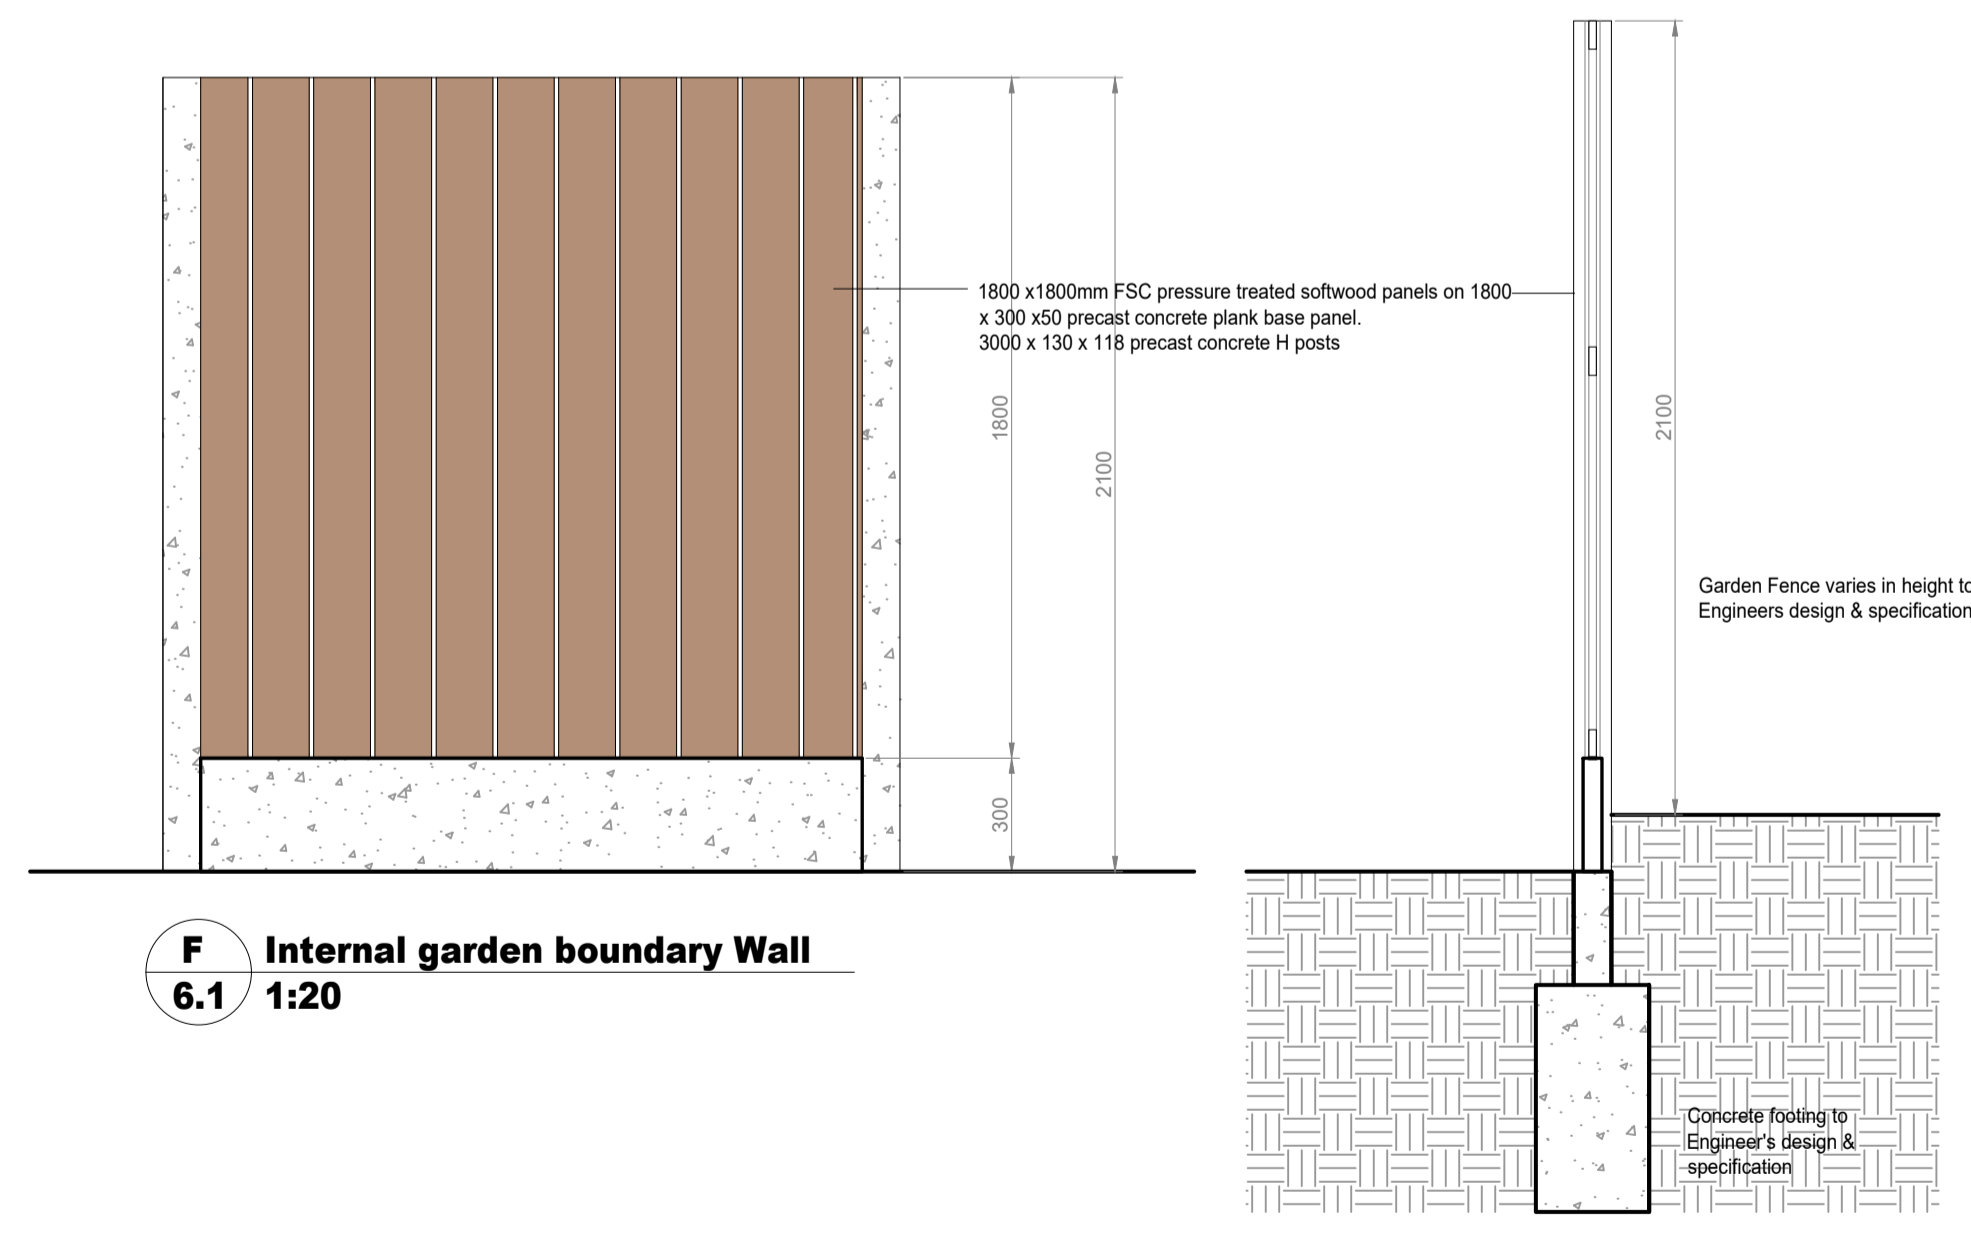

**F**  
**6.1** Internal garden boundary Wall  
**1:20**

Revisions	Date

**eml**  
architects

20 Cruises Street Limerick V94 R6P9 Ireland  
63 Fitzwilliam Sq Dublin 2 D02 N938 Ireland  
(061) 312249 limerick@eml.ie  
(01) 6707677 dublin@eml.ie  
www.eml.ie

<b>Client</b> Tipperary County Council	<b>Date</b> 4th March 20
<b>Job</b> Bansha Housing Development	<b>Scale @ A1</b> As Indicated
<b>Title</b> Site Details	<b>Drawn</b> T.M.
	<b>Checked</b> T.M.
	<b>Drawing No.</b> 3500-P-6.01
	<b>Rev</b>