



Rev.	By	Date	Description
A	AN	02-03-2020	Issue for Planning
B	PB	27-04-2020	Key plan updated & Rm Areas schedule removed

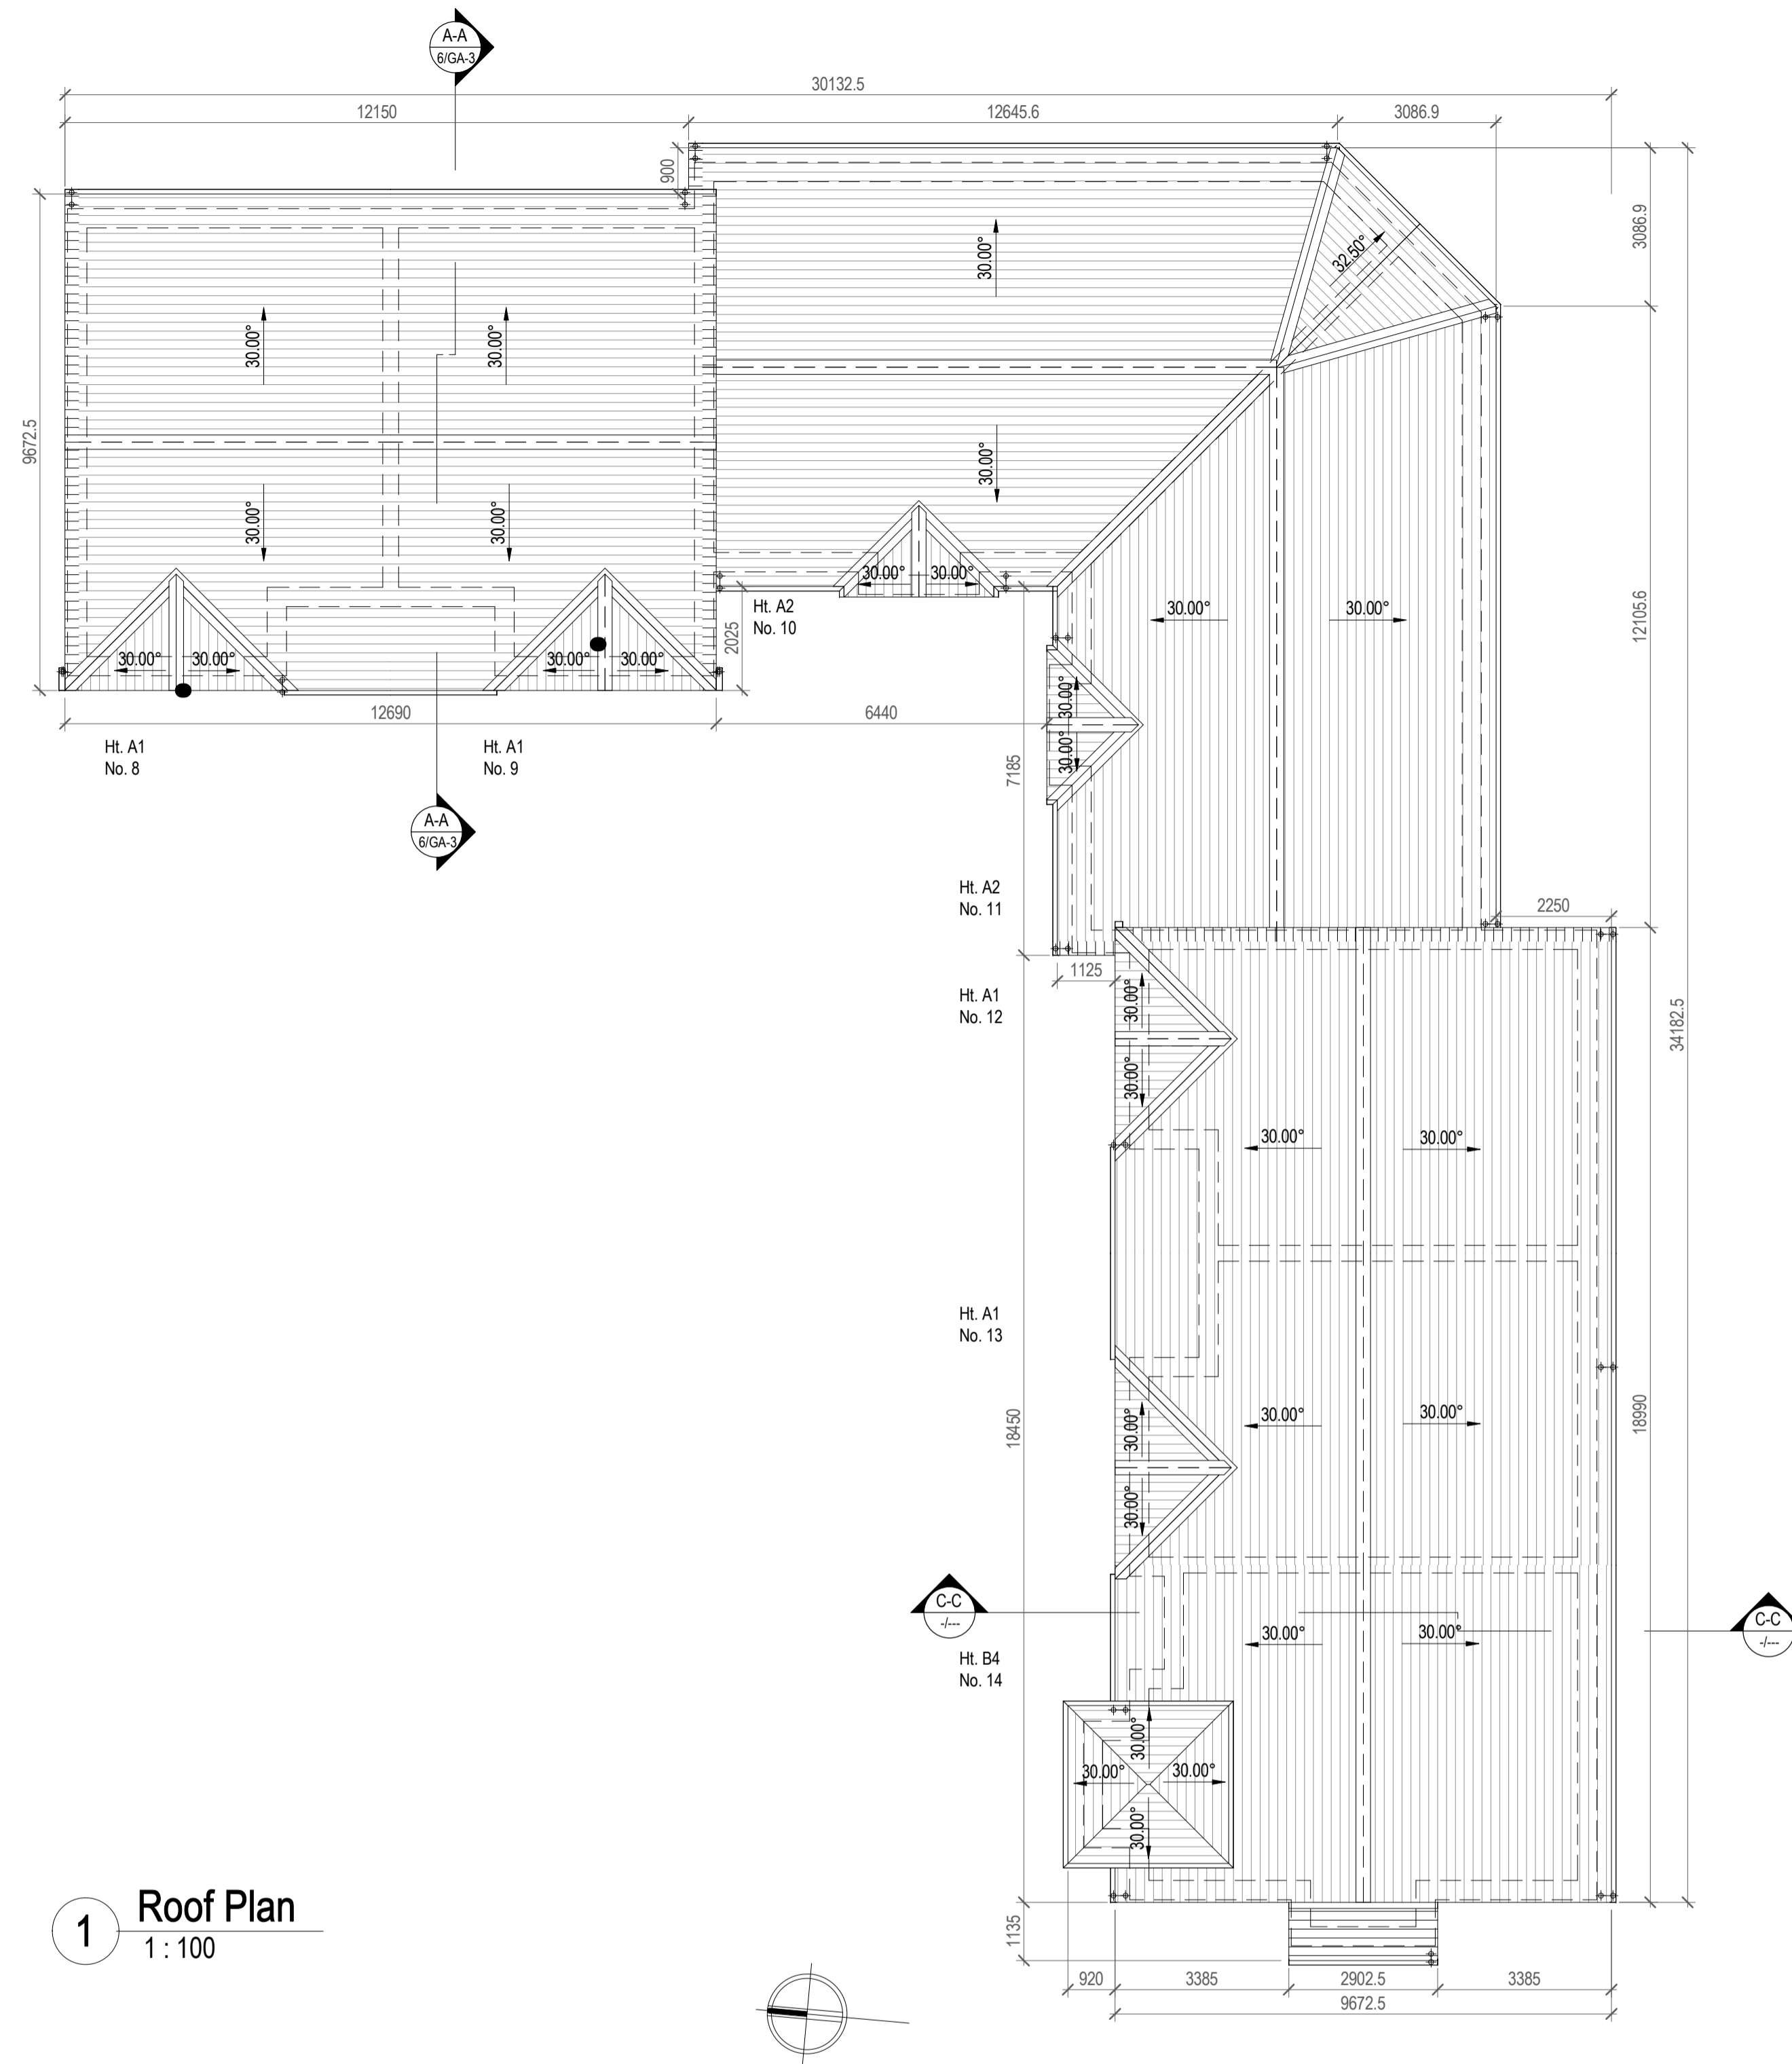

1 Roof Plan  
1:100

- Selected Brick to Outer Leaf Type and Colour To Be Approved By The Architects
- Blockwork (Blocks to Enginners spec.)
- Concrete
- Stud Walls
- Insulation (see Architects spec.)
- Expansion Joint
- Cavity Barrier (1hour)

KEY 1/100  
1:100

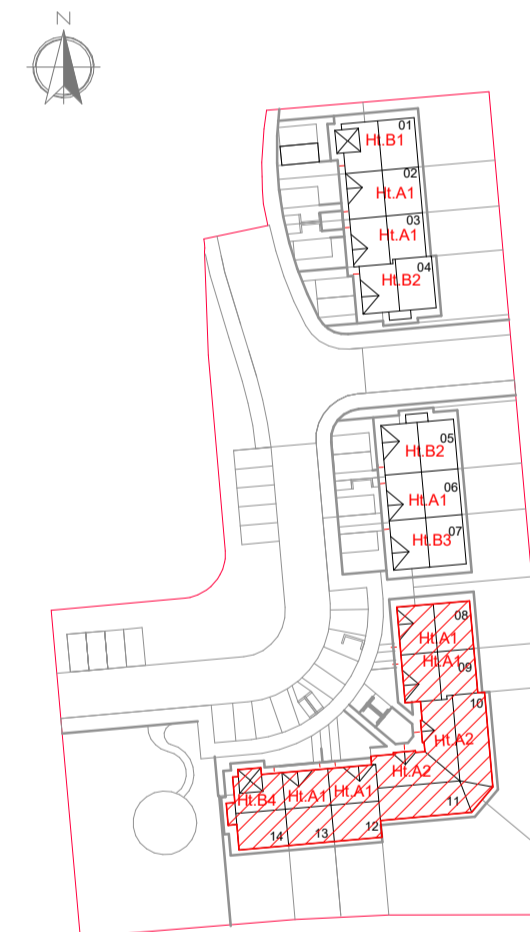

Key Plan  
1:1000



2 3D View

**Note:**  
To be read in conjunction with both structural + mechanical/electrical engineering details + specifications

**CPR Note:**  
All works to be carried out using proper materials which are fit for the use they are intended and for the condition in which they are to be used.

All materials used in connection with the works to comply with the Construction Products Regulation (EU) No. 305/2011 and the harmonised technical specification/standards that fall within the remit of the CPR No. 305/2011

**van Dijk Architects**  
MILL HOUSE, MILL STREET, DUNDALK, CO. LOUTH  
PH: 042-9354466 FAX: 042-9354460  
INFO@VANDIJKARCHITECTS.COM

DRAWING TITLE  
BLOCK 3 (A1A1A2A2A1A1B4)  
GA DRAWINGS SHEET 2

SCALE	1:100	PROJECT	1938-PA-BL-3-GA-2	JOB	BALLYCLERHAN HOUSING
REVISED BY	AI	DATE	1938-PA-BL-3-GA-1-3	CHECKED	TIPPERARY CO. CO.
DESIGNED BY	MS	APPROVED BY	AP	DATE	21/02/2020

NOTE:  
FIGURED DIMENSIONS MUST BE USED IN PREFERENCE TO DIMENSION LINES. ANY DIMENSIONAL DISCREPANCIES MUST BE REPORTED TO THE ARCHITECT IMMEDIATELY. THIS DRAWING REMAINS THE COPYRIGHT OF VAN DIJK ARCHITECTS. IT MUST NOT BE USED FOR ANY PURPOSES WITHOUT THE EXPRESSED PERMISSION OF THE PRACTICE. TO WHOMsoever BE REPRODUCED THESE DRAWINGS OR ANY ADDITIONAL INFORMATION WITHOUT THE EXPRESSED APPROVAL OF van Dijk Architects