



- GENERAL NOTES :**
- A. THIS DRAWING IS FOR PLANNING PURPOSES ONLY.
  - B. ALL DIMENSIONS ARE IN MILLIMETERS AND LEVELS METERS.
  - C. ALL DIMENSIONS ARE TO FACE OF BLOCK OR BRICK OR STUD TYPICALLY UNLESS NOTED OTHERWISE.
  - D. ALL HABITABLE ROOMS TO BE FITTED WITH PERMANENT VENTS IN ACCORDANCE WITH CURRENT BUILDING REGULATIONS
  - E. ALL WORKS TO BE CARRIED OUT IN ACCORDANCE WITH CURRENT BUILDING REGULATIONS

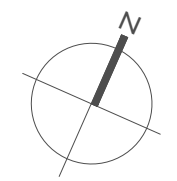

— SITE BOUNDARY

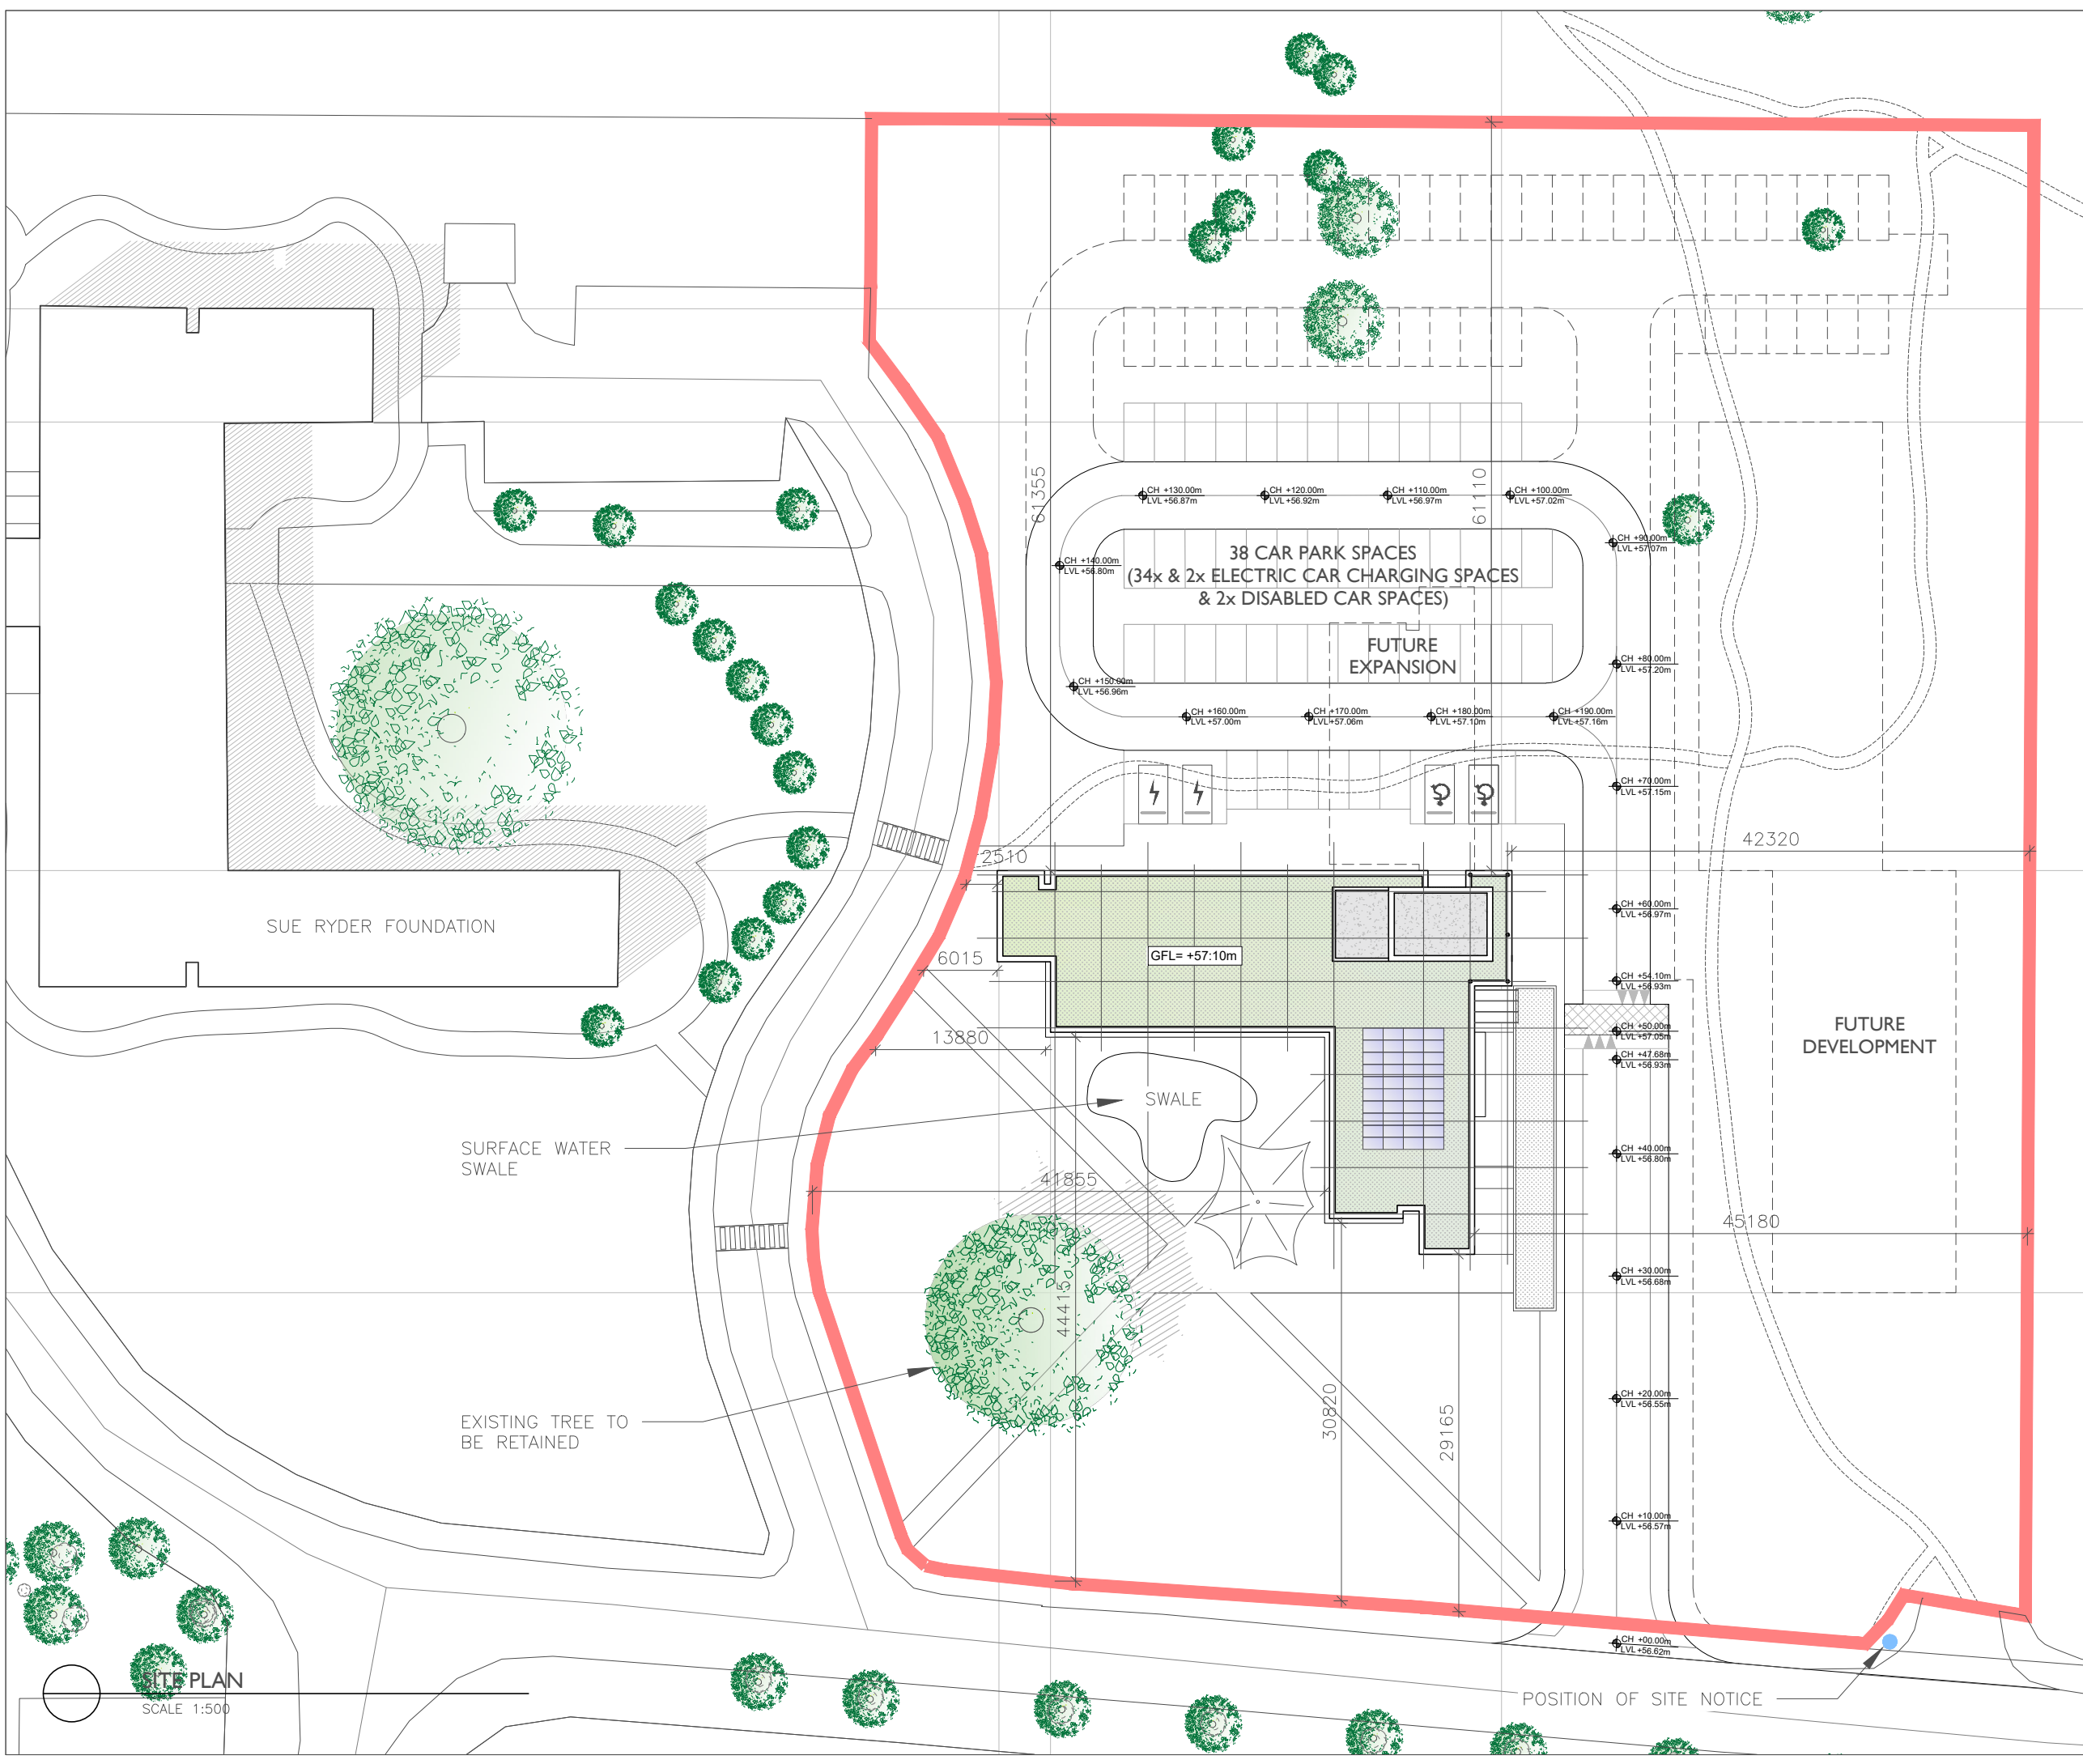

REVISION	DATE	DETAILS	DRAWN
-	06.07.2020	ISSUED FOR PART 8 APPLICATION	EC

**PART 8 APPLICATION**

DRAWING COPYRIGHT - HEALY & PARTNERS ARCHITECTS LTD  
 FIGURED DIMENSIONS ONLY TO BE USED  
 DO NOT SCALE FROM DRAWING

**HEALY PARTNERS ARCHITECTS**

THE MILL, GLENTWORTH ST., LIMERICK, IRELAND  
 TEL: +353 61 410966  
 FAX: +353 61 413679  
 EMAIL: mail@healypartners.com

**TIPPERARY COUNTY COUNCIL**

PROJECT TITLE  
**NENAGH DIGITAL HUB**

DRAWING TITLE  
**PROPOSED SITE PLAN**

DRAWN	CHK	PASS	REVISION
LG	DMC	DMC	
DATE	SCALE		
JULY '20	1:500		
PROJECT NUMBER	DRAWING NUMBER		
19-125	201		

**PTP PLAN**  
 SCALE 1:500

POSITION OF SITE NOTICE