
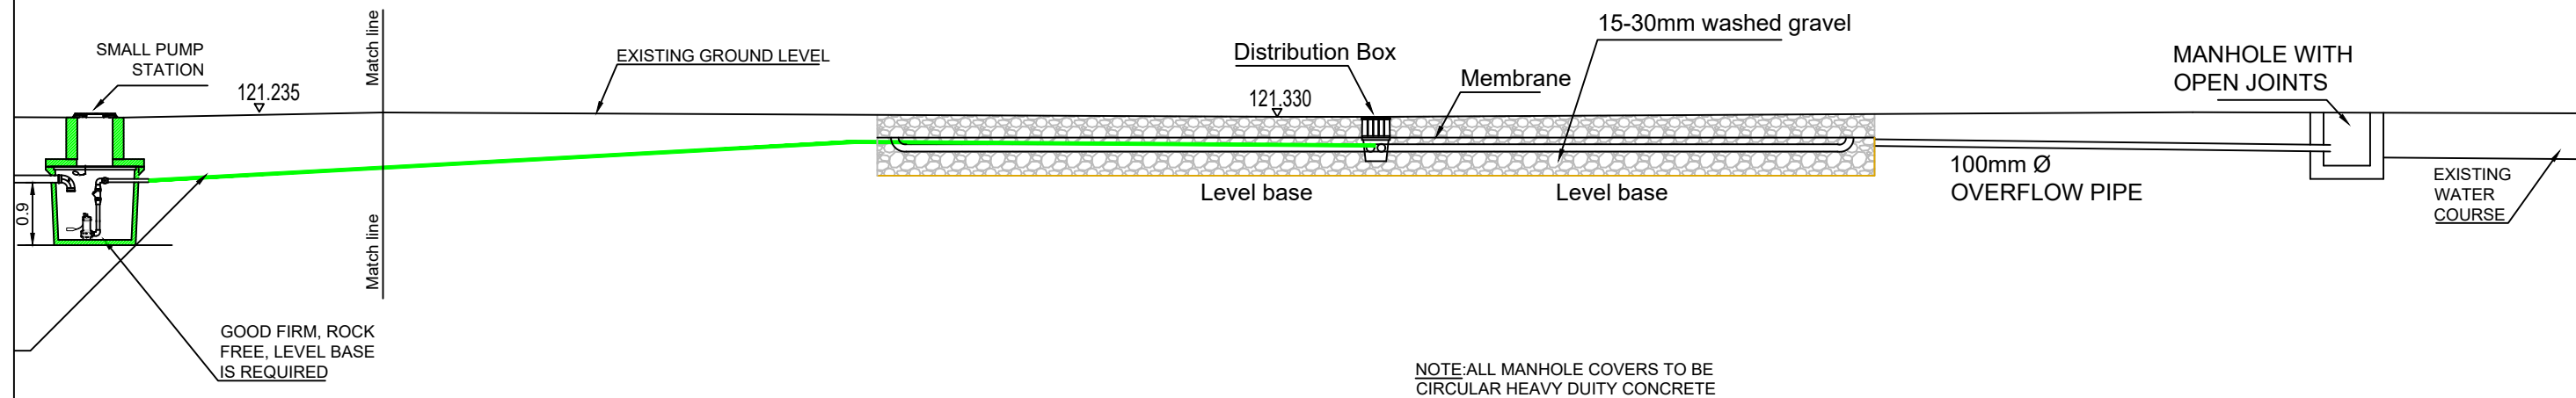



WWTS Section

SCALE 1:100

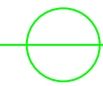

NOTE: ALL MANHOLE COVERS TO BE CIRCULAR HEAVY DUTY CONCRETE

REVISION		NO.	DATE	BY
 Comhairle Contae Thiobraid Árann Tipperary County Council				
HOUSING SECTION				
CIVIC OFFICES, LIMERICK ROAD, NENAGH, CO. TIPPERARY				
S.CARR DIRECTOR OF HOUSING		J. COONEY SENIOR ENGINEER		
DRAWING TITLE: PROPOSED WWTS SECTION FOR LISNAVIDDOGE NORTH, TEMPLEMORE.				
DRAWN BY: MOC JULY., 2020	CHECKED BY: K M JULY., 2020	SCALE: 1: 100 @ A3	DWG No. LISNAV/P8/04/01	