




- NOTES:**
- DO NOT SCALE. ALL DIMENSIONS ON DRAWINGS ARE IN MILLIMETERS UNLESS NOTED OTHERWISE. USE FIGURED DIMENSIONS ONLY.
 - THIS DRAWING IS TO BE READ IN CONJUNCTION WITH ALL OTHER WORKS REQUIREMENTS.
 - REFER TO DRAWINGS 161-213-012 FOR ACCESS ROADS & CAR PARKS LAYOUT PLAN.
 - ADD +75mm TO PROPOSED SECTION LEVEL AT RAMP/TABLE TOP LOCATIONS. NO ALLOWANCE HAS BEEN MADE FOR RAMP/TABLE TOP ON SECTIONS.

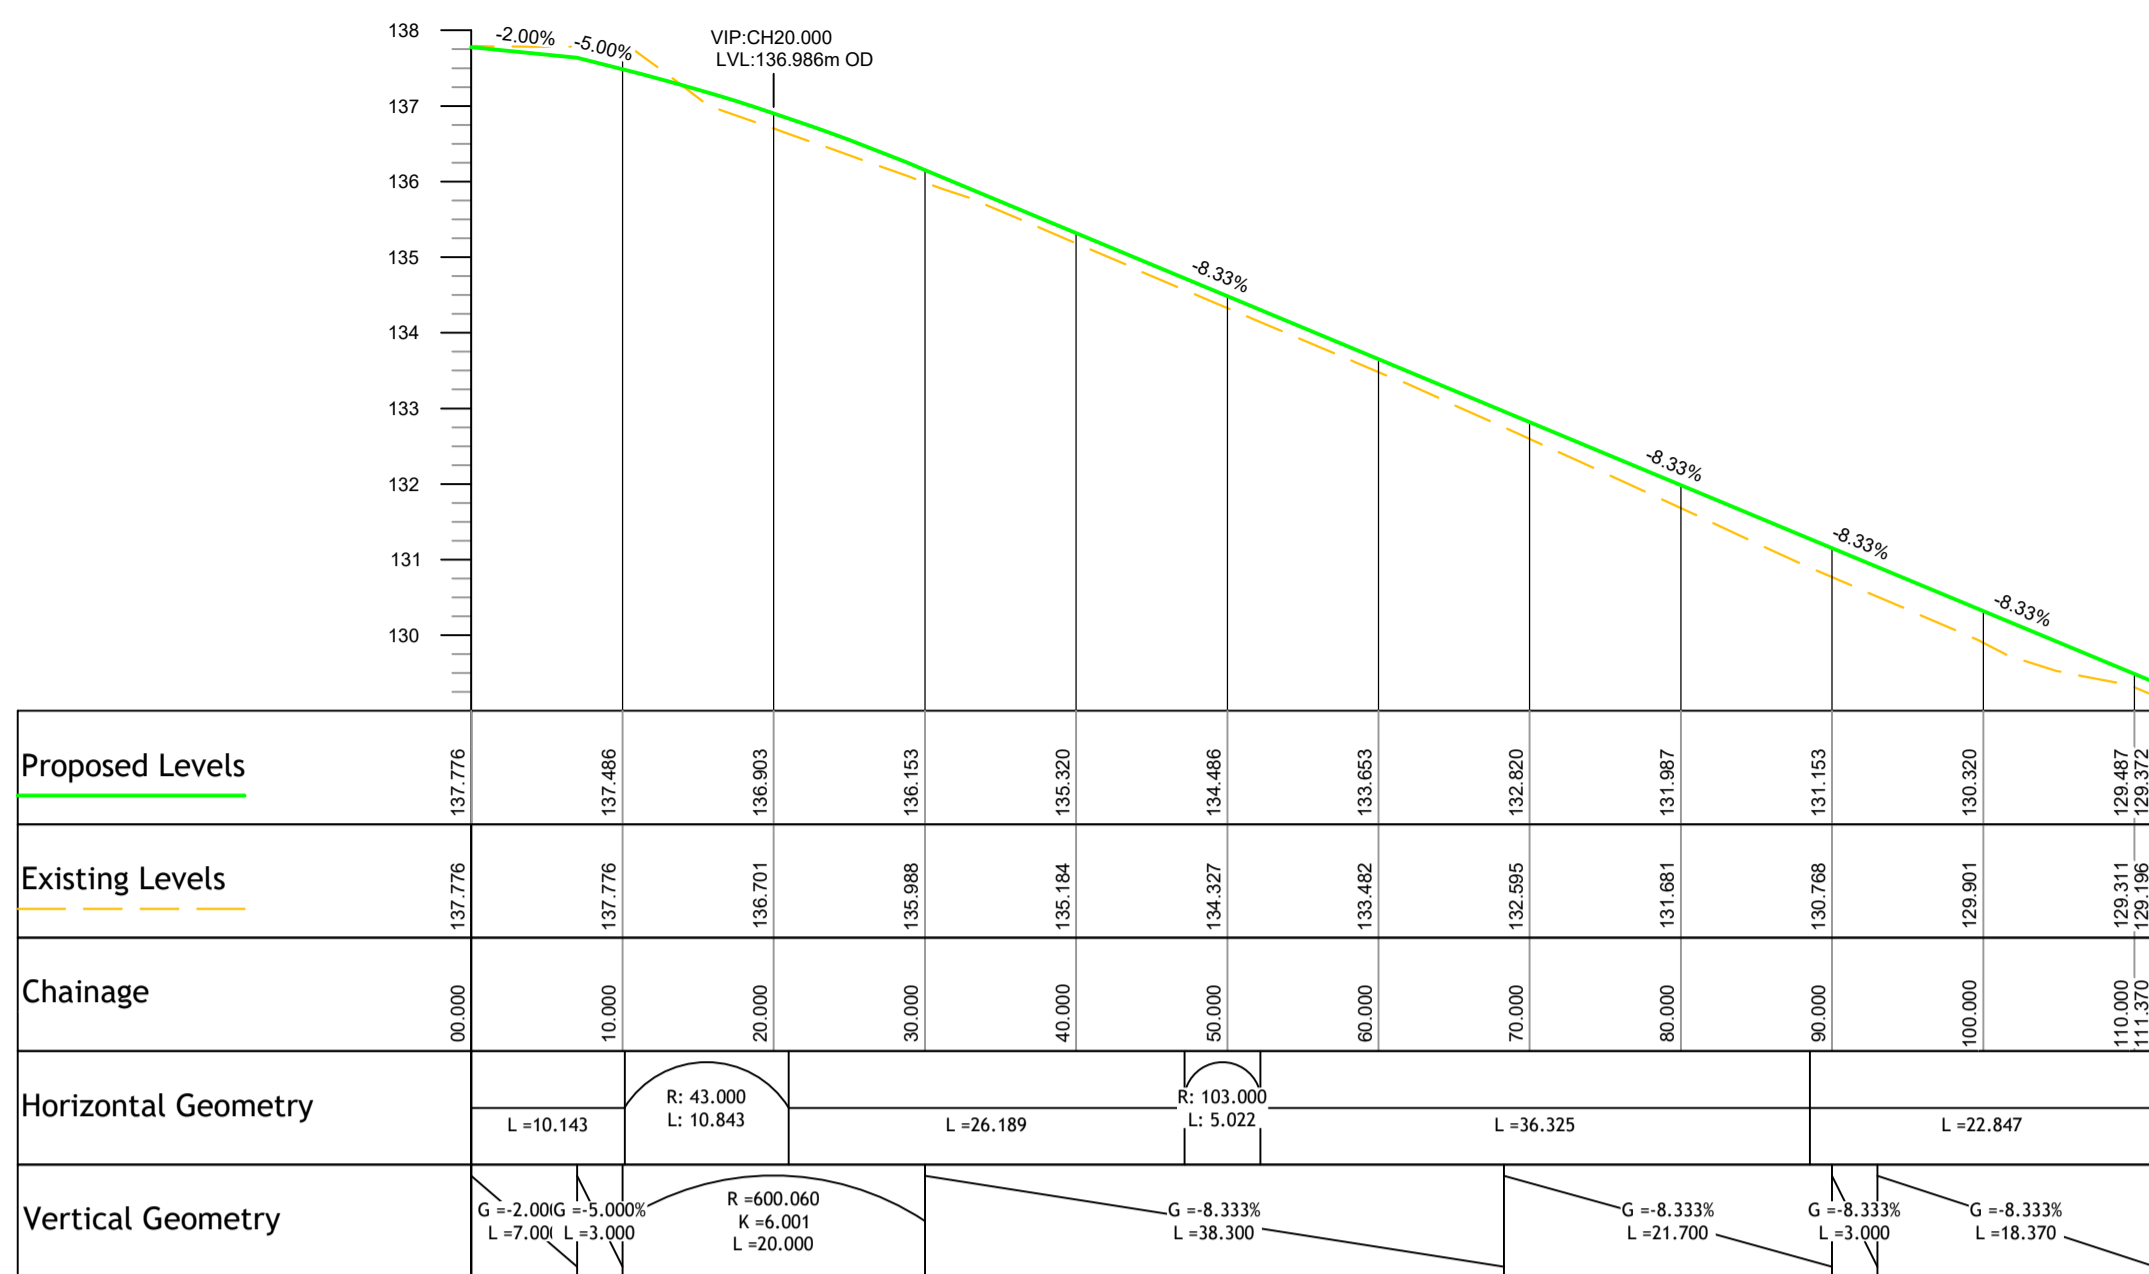


ROAD 1
SCALE: H 1:500, V 1:100. DATUM: 129.000

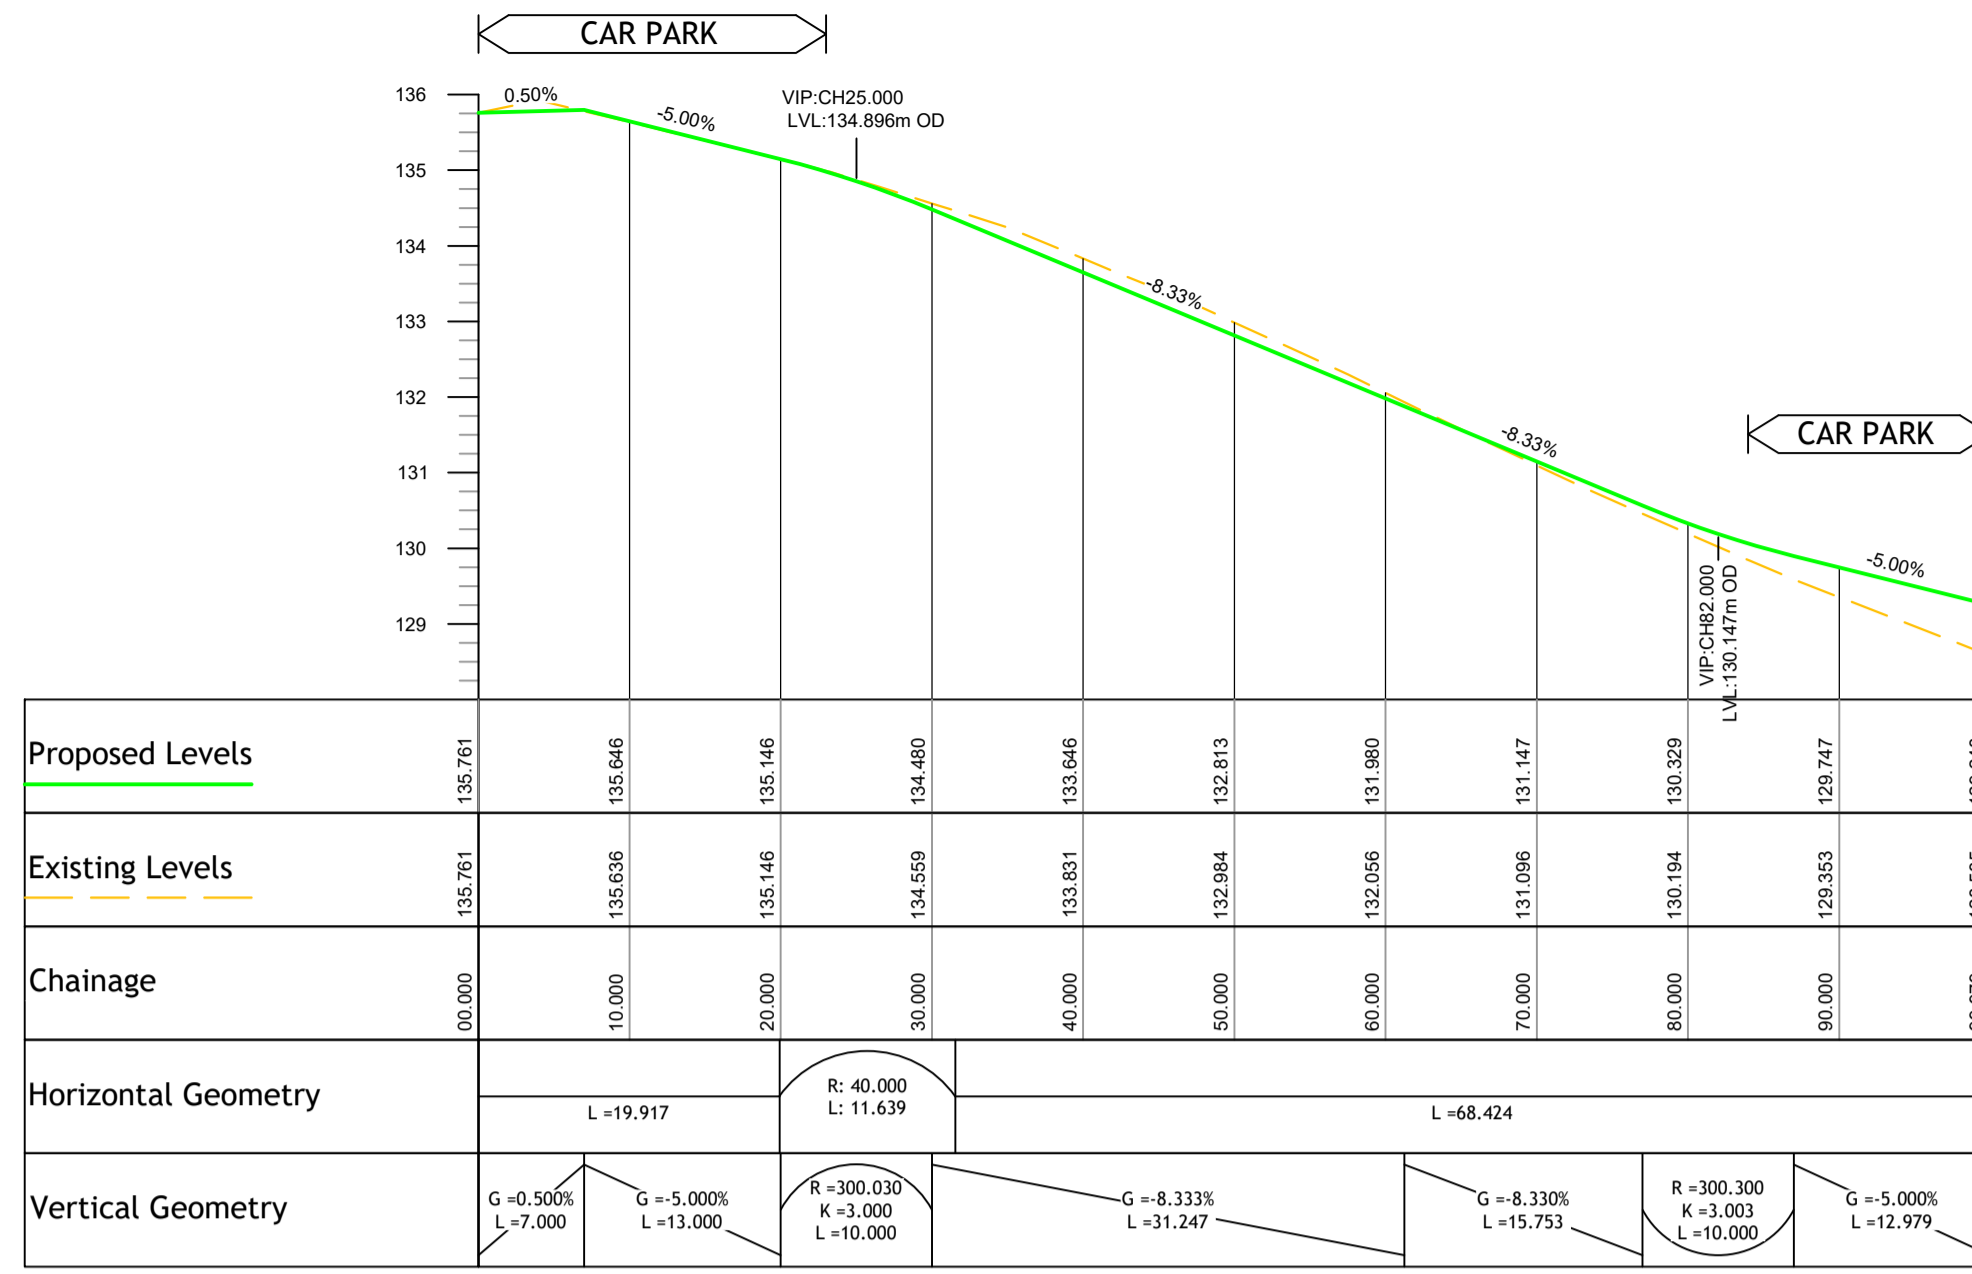


CEMETARY ROAD
SCALE: H 1:500, V 1:100. DATUM: 128.000

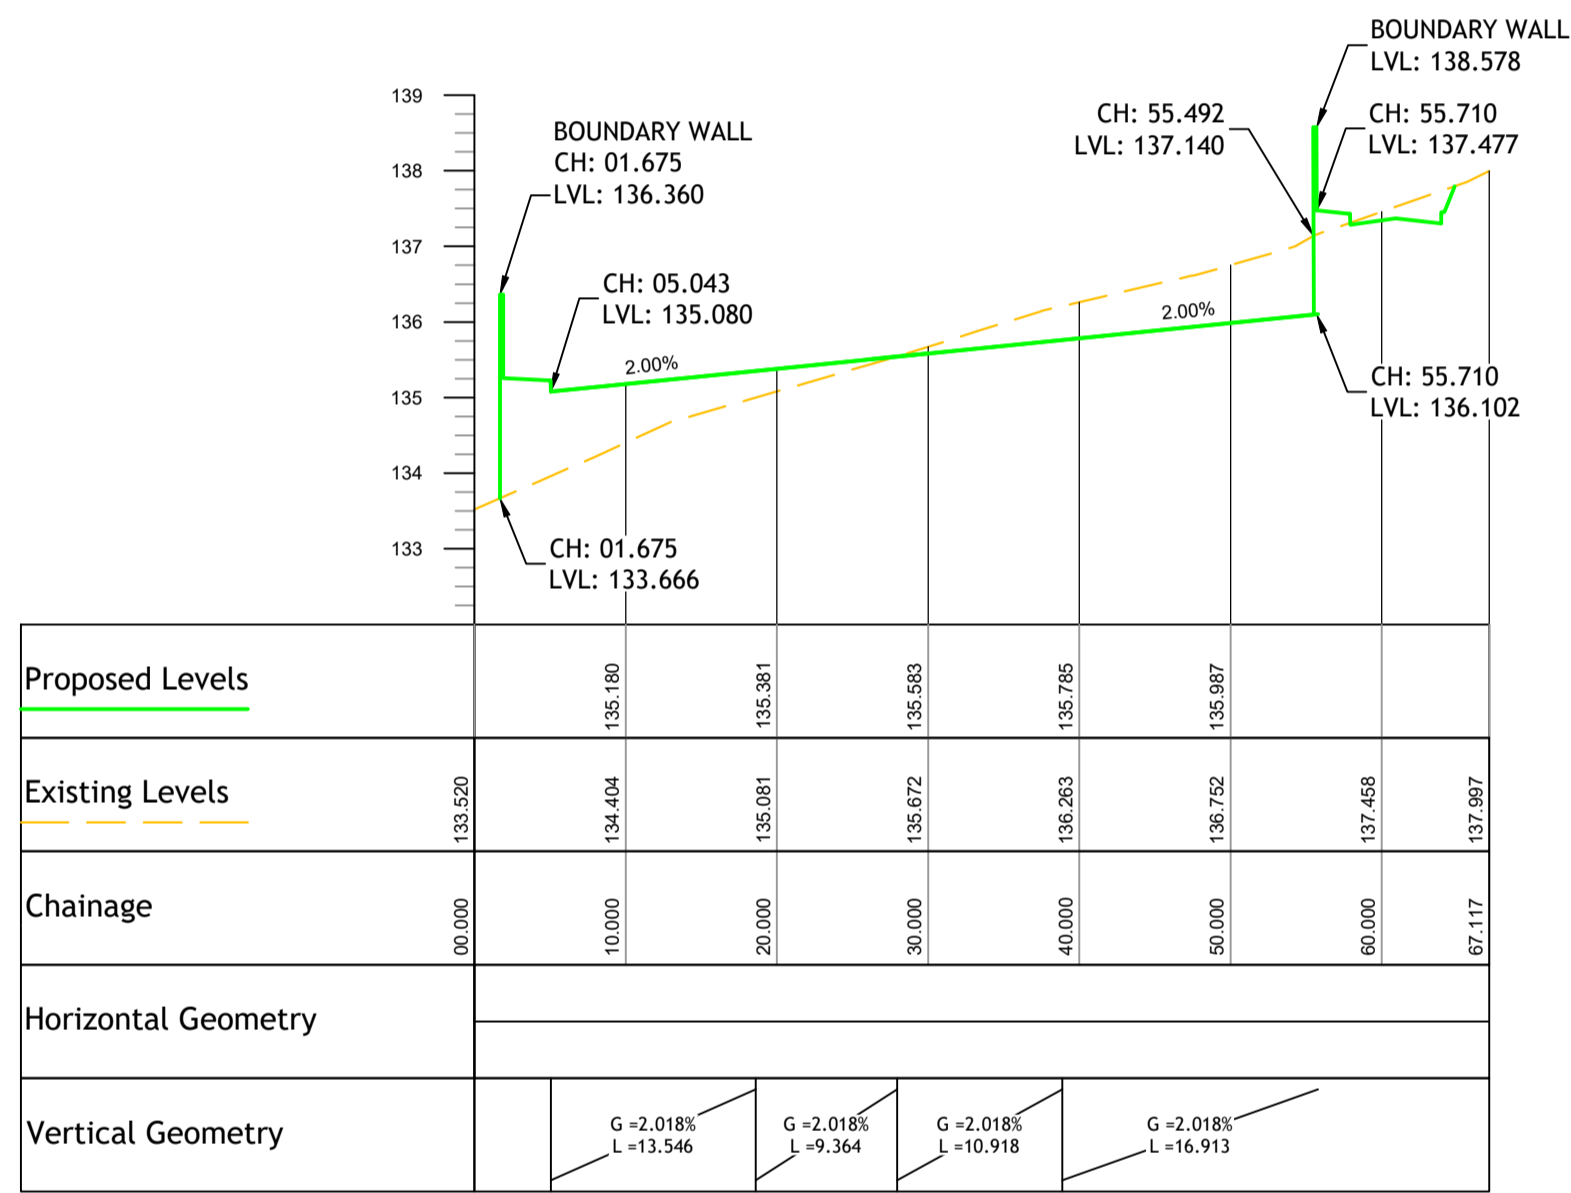


SITE SECTION A-A (CAR PARK)
SCALE: H 1:500, V 1:100. DATUM: 132.000

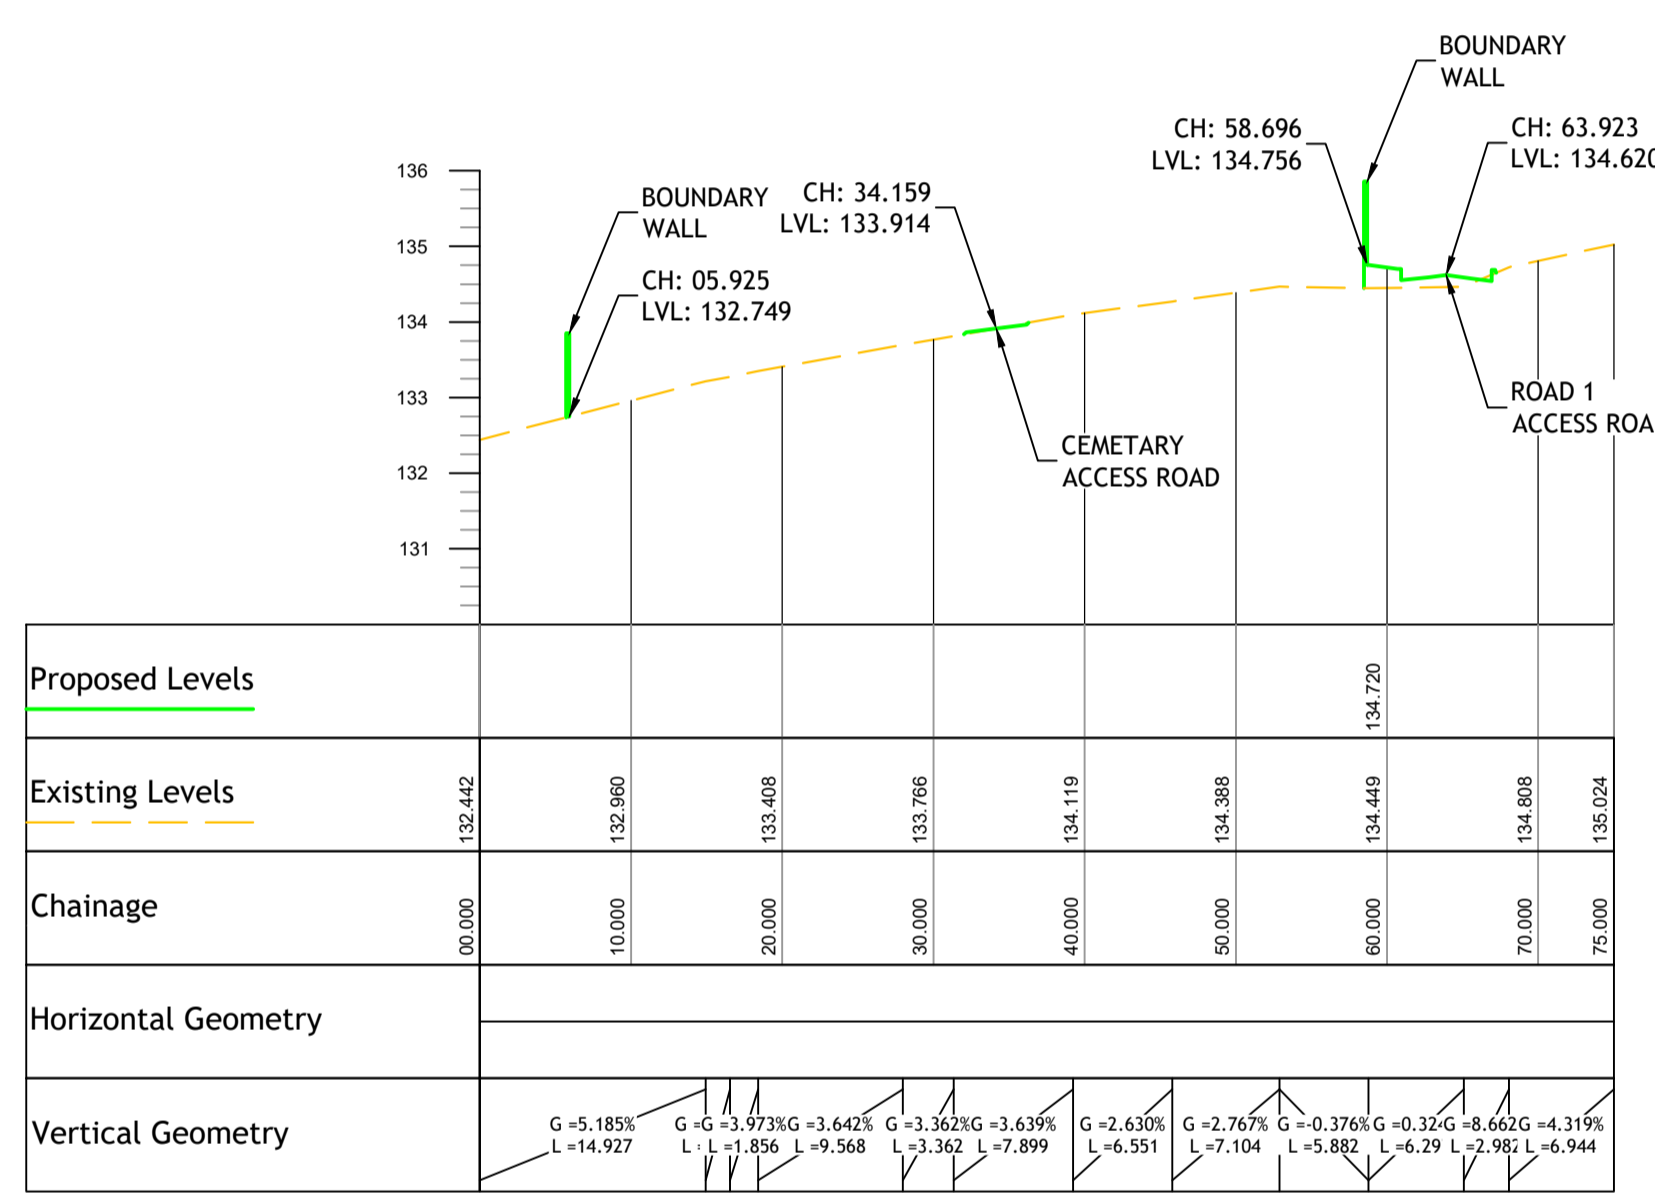


SITE SECTION B-B
SCALE: H 1:500, V 1:100. DATUM: 130.000

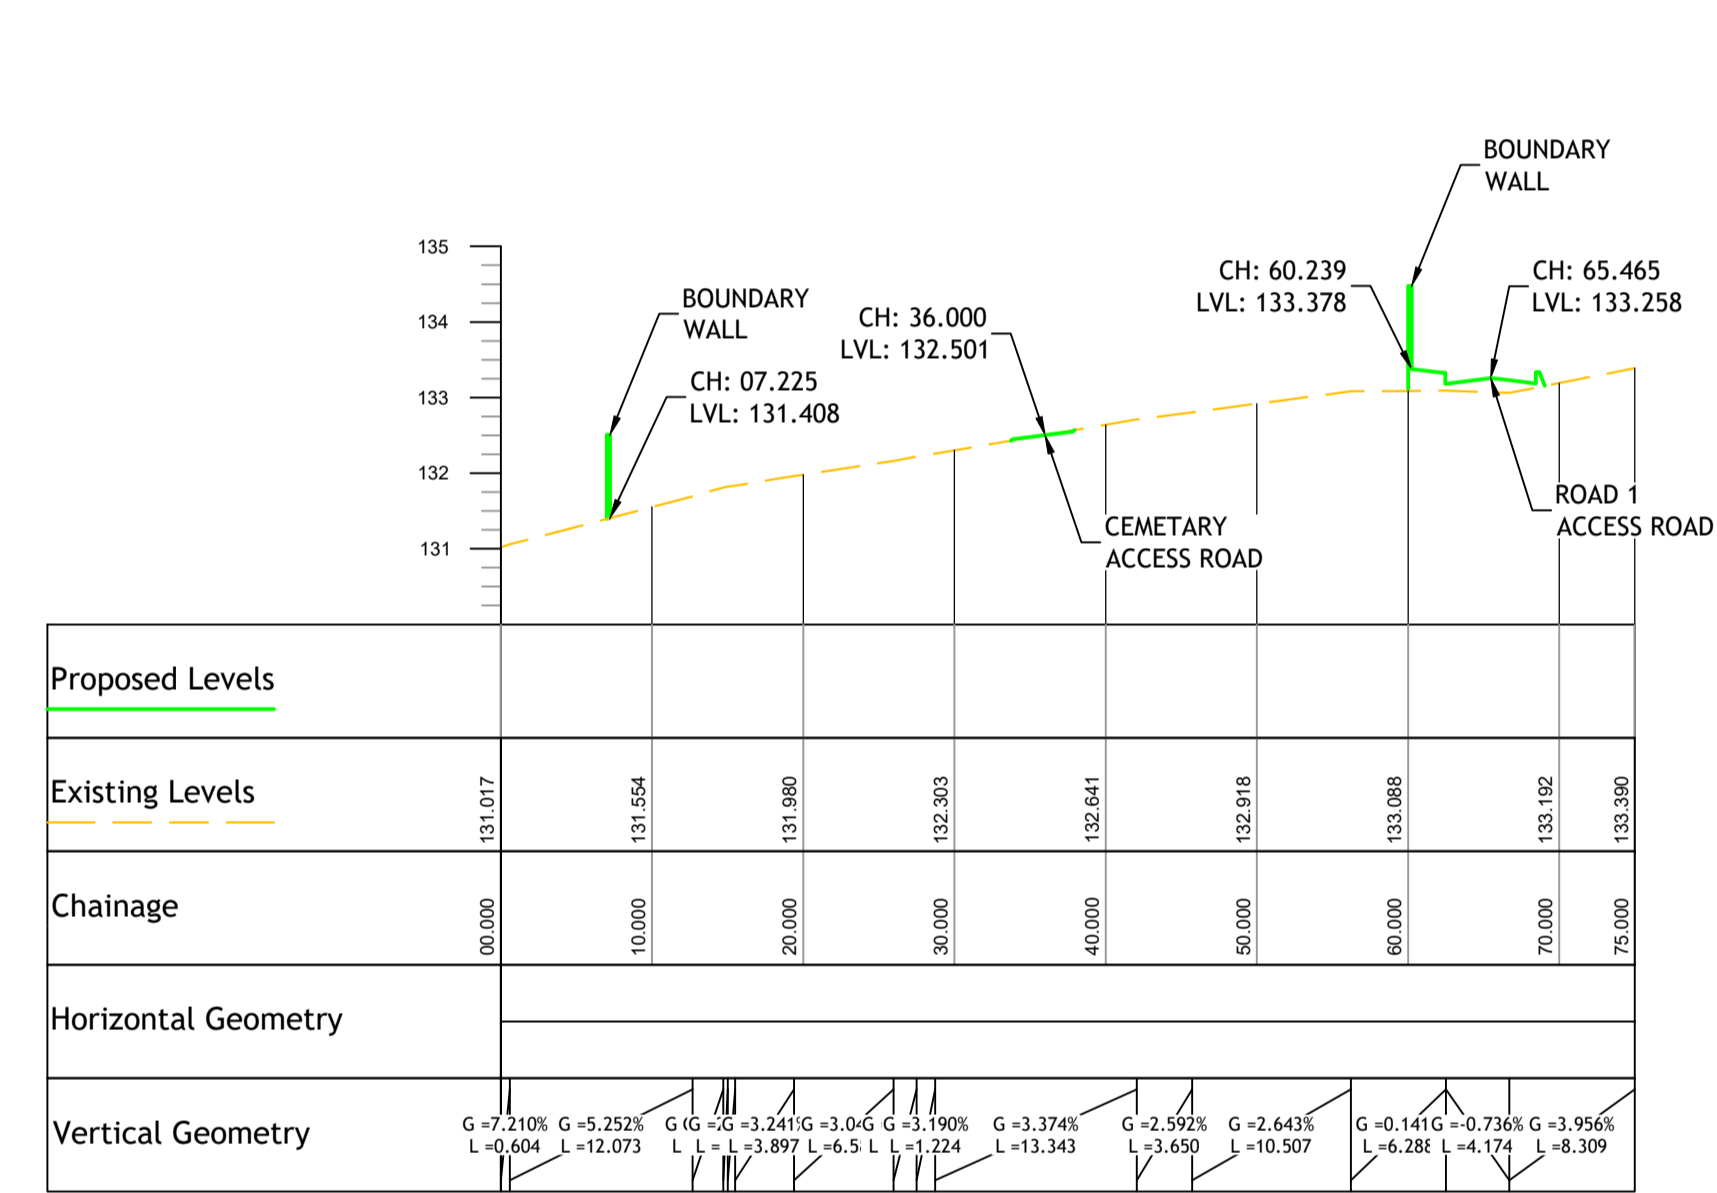


SITE SECTION C-C
SCALE: H 1:500, V 1:100. DATUM: 130.000

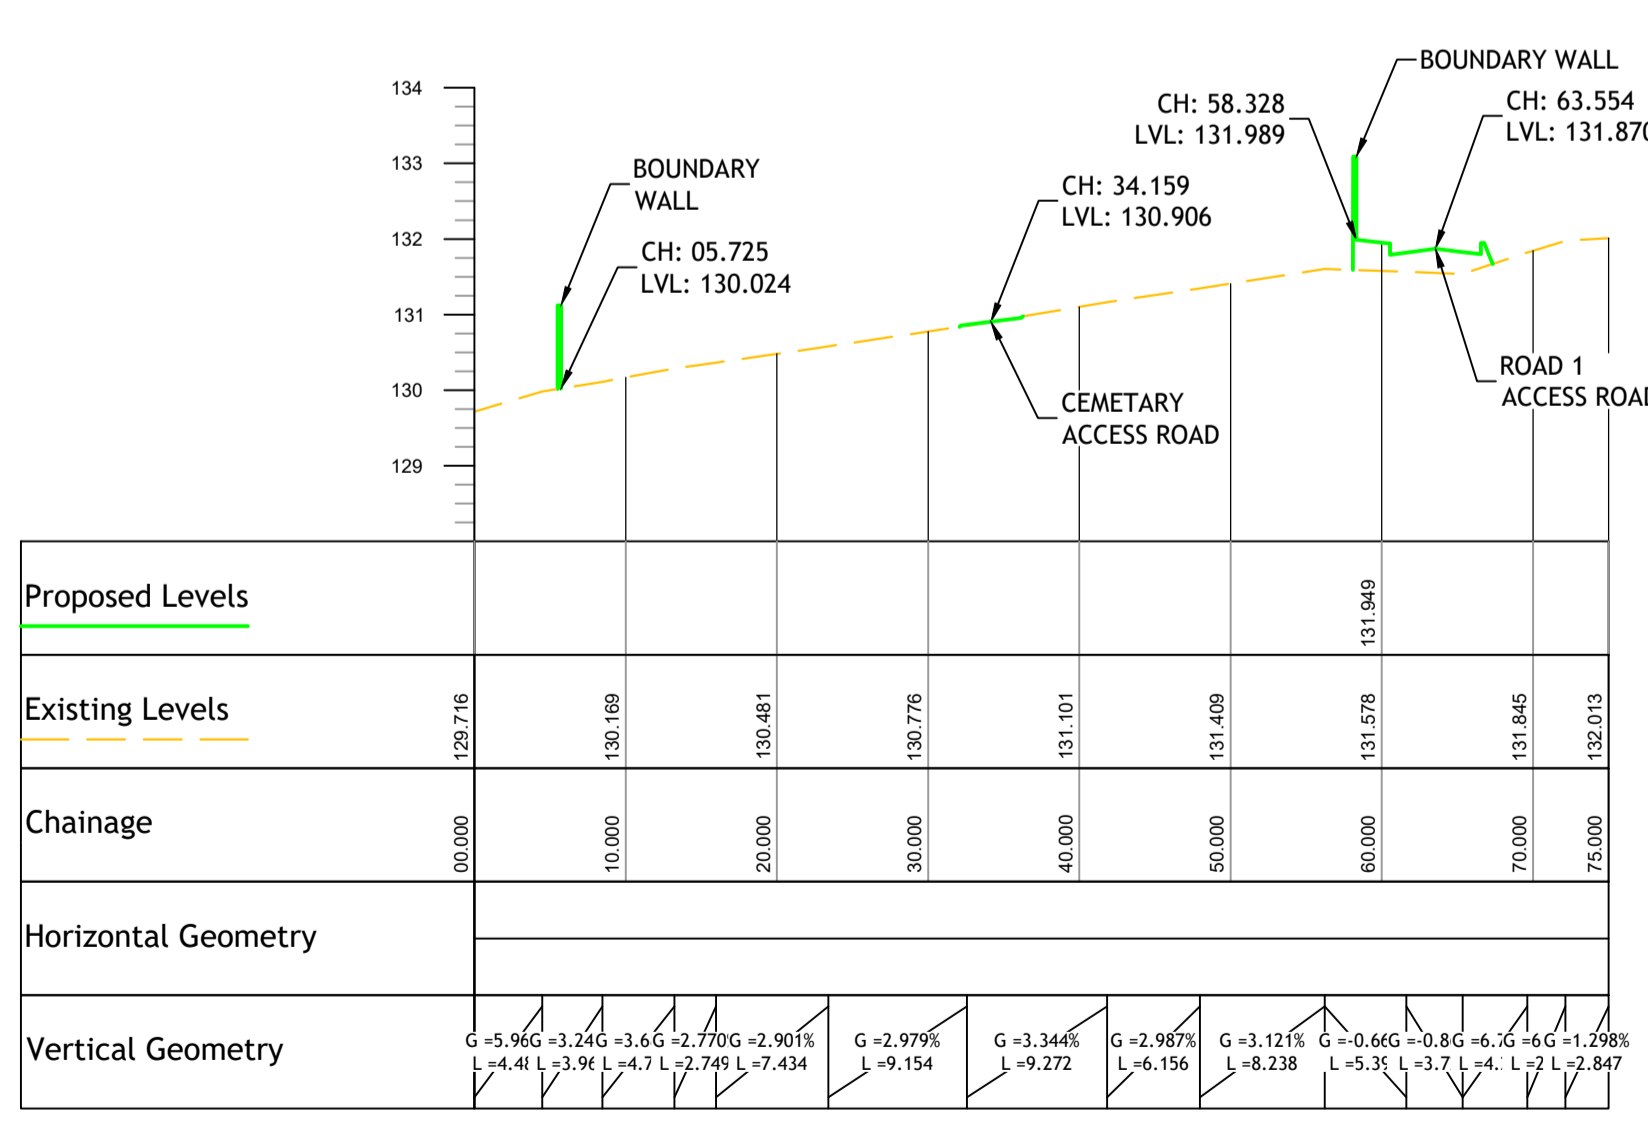


SITE SECTION D-D
SCALE: H 1:500, V 1:100. DATUM: 128.000

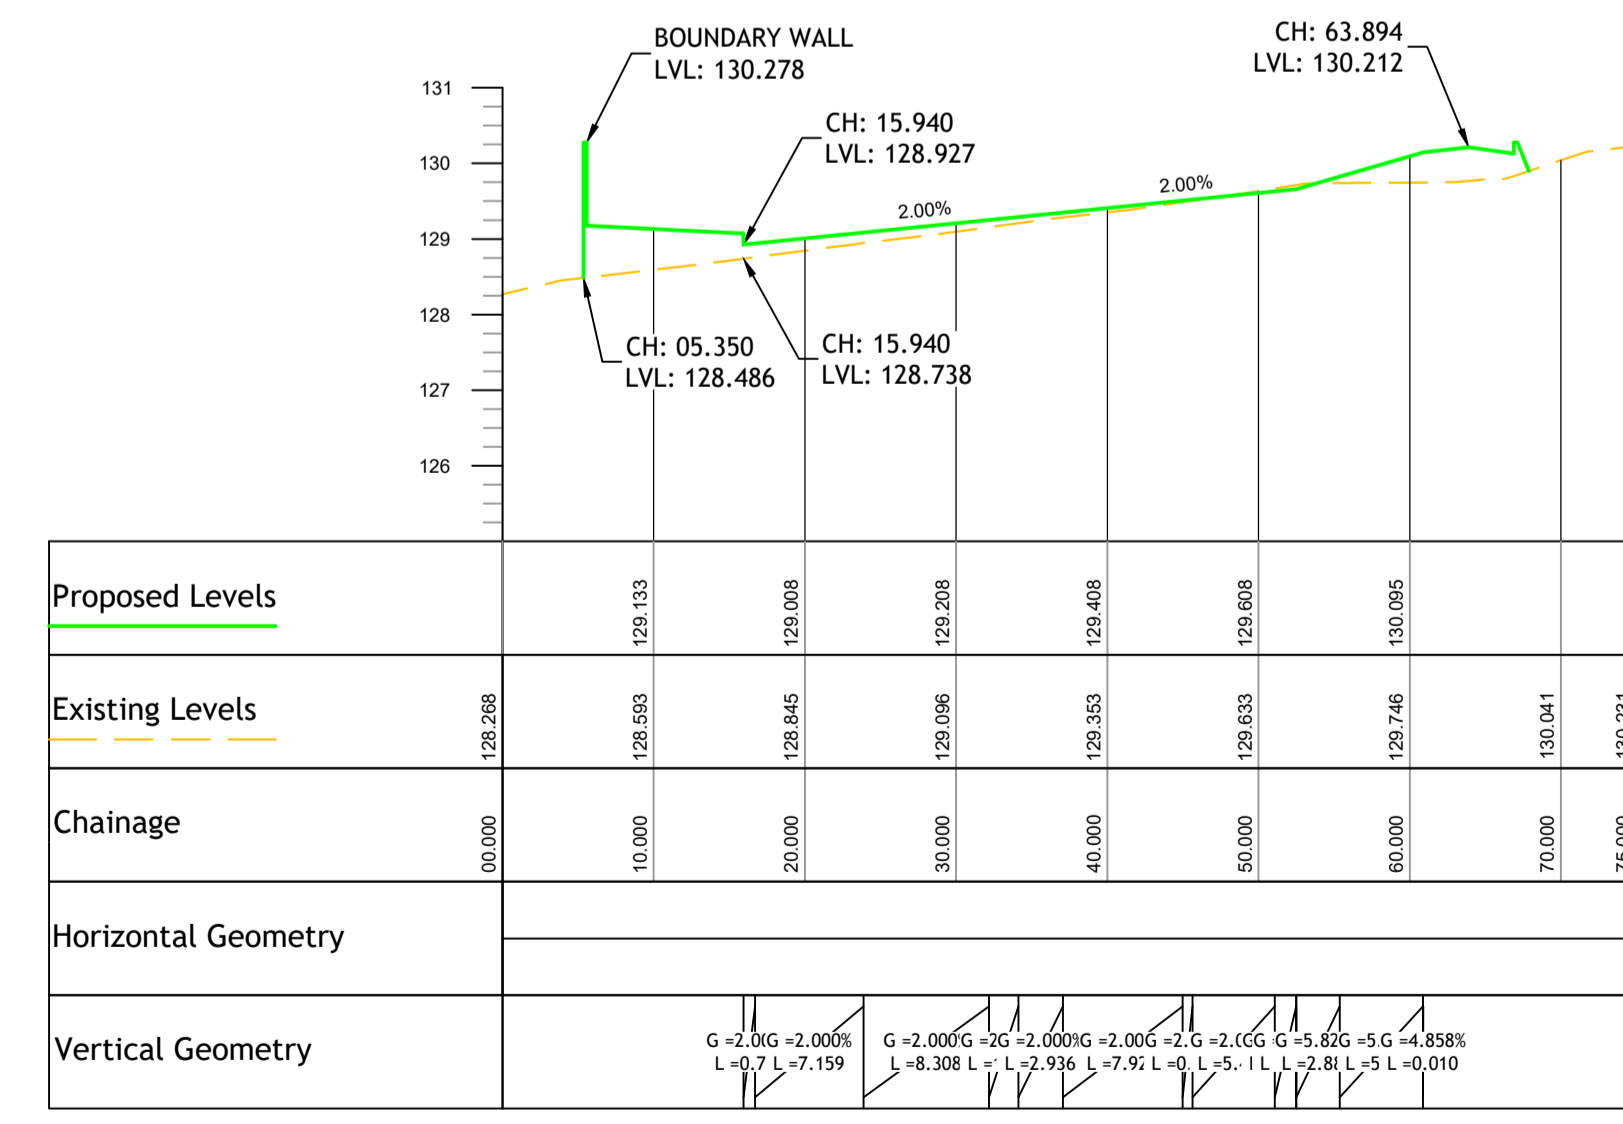

SITE SECTION E-E (CAR PARK)
SCALE: H 1:500, V 1:100. DATUM: 128.000

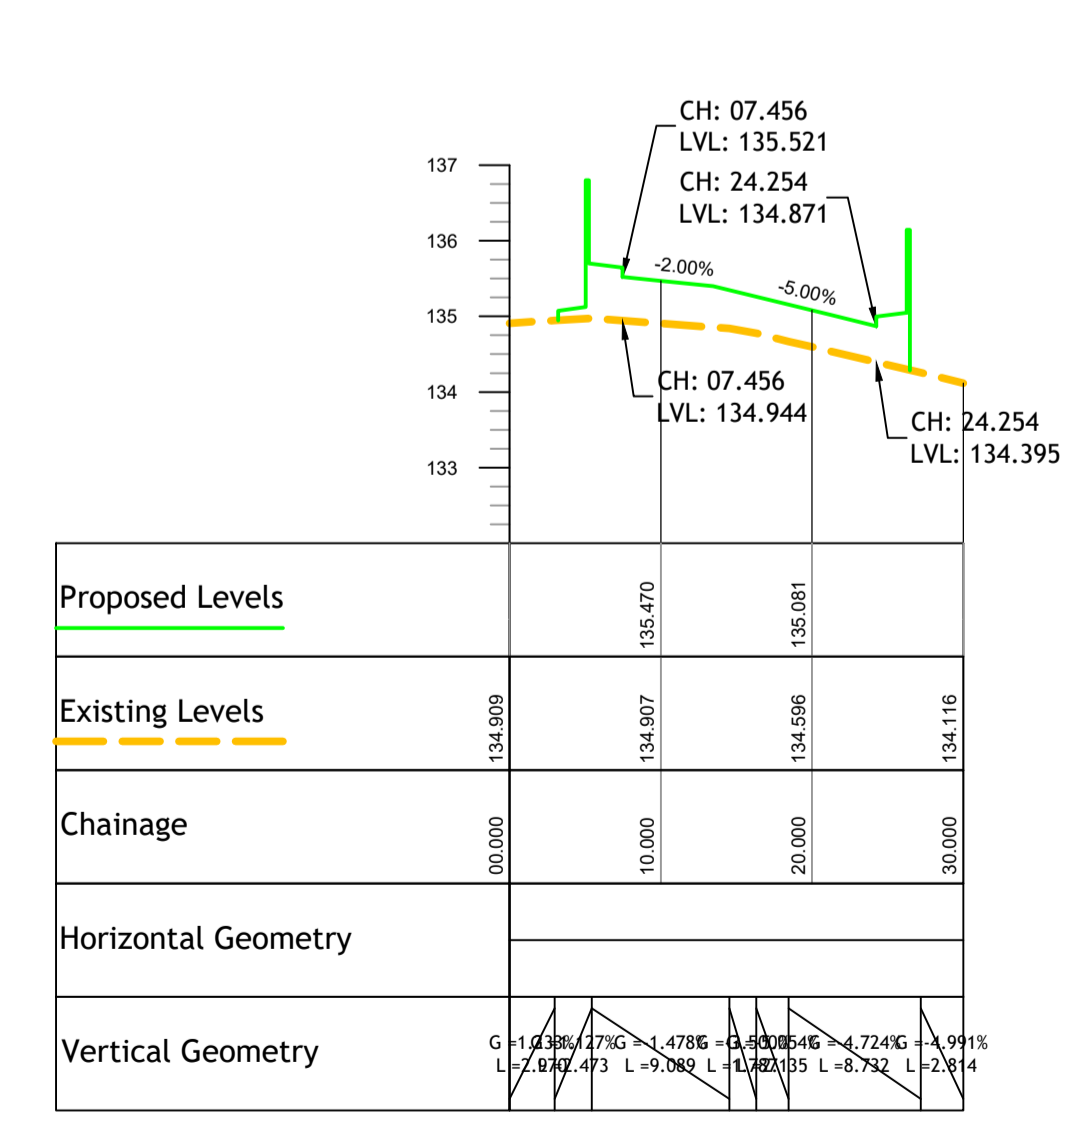

SITE SECTION F-F (CEMETARY) - LONGSECTION
SCALE: H 1:500, V 1:100. DATUM: 132.000

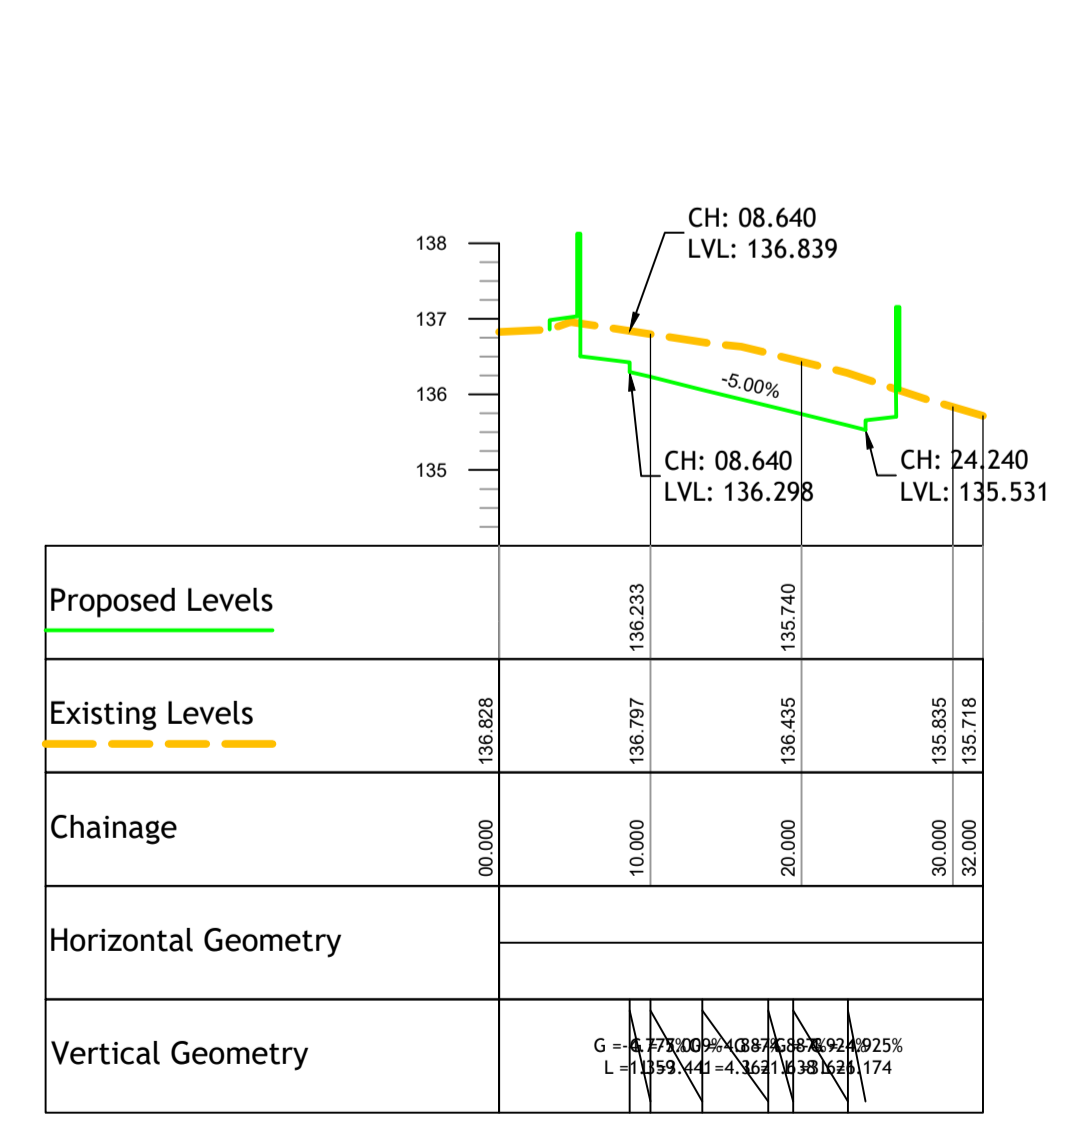

SITE SECTION G-G (CEMETARY) - LONGSECTION
SCALE: H 1:500, V 1:100. DATUM: 134.000

© PUNCH Consulting Engineers
This drawing and any design herein is the copyright of the Consultants and must not be reproduced without their written consent. All drawings remain the property of the Consultants. Figured dimension only to be taken from this drawing. Consultants to be informed immediately of any discrepancies before work proceeds.

COLOUR DRAWING

Date Drawn: 2019-02-14
Drawn By: C O'SULLIVAN
Date Issued: 2019-10-21
Issued By: Thanley

bsi
BIM Verified Design & Construction Capital/Delivery PAS 1192-2

Rev	Amendment	By	Date
PL0	ISSUED FOR PART 8 PLANNING	DM	2019-02-19
PL1	ISSUED FOR CLIENT COMMENTS	TH	2019-09-30
PL2	REVISED AS PER CLIENTS COMMENTS & ISSUED FOR PART 8 PLANNING	TH	2019-10-21

Client:
Comhairle Contae Thiobraid Árann
Tipperary County Council

Job: BOHER BURIAL GROUND
Scale @ A1: AS SHOWN
Title: PROPOSED ROAD & SITE SECTIONS
Dublin|Limerick|Cork|Galway|Glasgow
97 Henry Street, Limerick, V94 YC2H
IRL: +353 61 221 200 www.punchconsulting.com

Stage: PLANNING
Technician Check: T. Hanley
Engineer Check: D. Ryan
Approved: D. Gallery
Drawing No: 161-213-018
Rev: PL2