


Rev.	By	Date	Description
A	MS	02/03/2020	DRAFT ISSUE
B	CS	02/03/2020	AMENDED FOR PART B
C	CS	02/03/2020	AMENDED FOR PART B BOUNDARY TYPE E ADDED
D	CS	18/06/2020	RAILING AMENDED
E	NRK	28/07/2020	FENCE HEIGHTS AMENDED


Boundaries

- Site Outlined in Red
- - - Existing block wall to be retained
- Boundary Type A
- Boundary Type B
- Boundary Type C
- Boundary Type D
- Boundary Type E

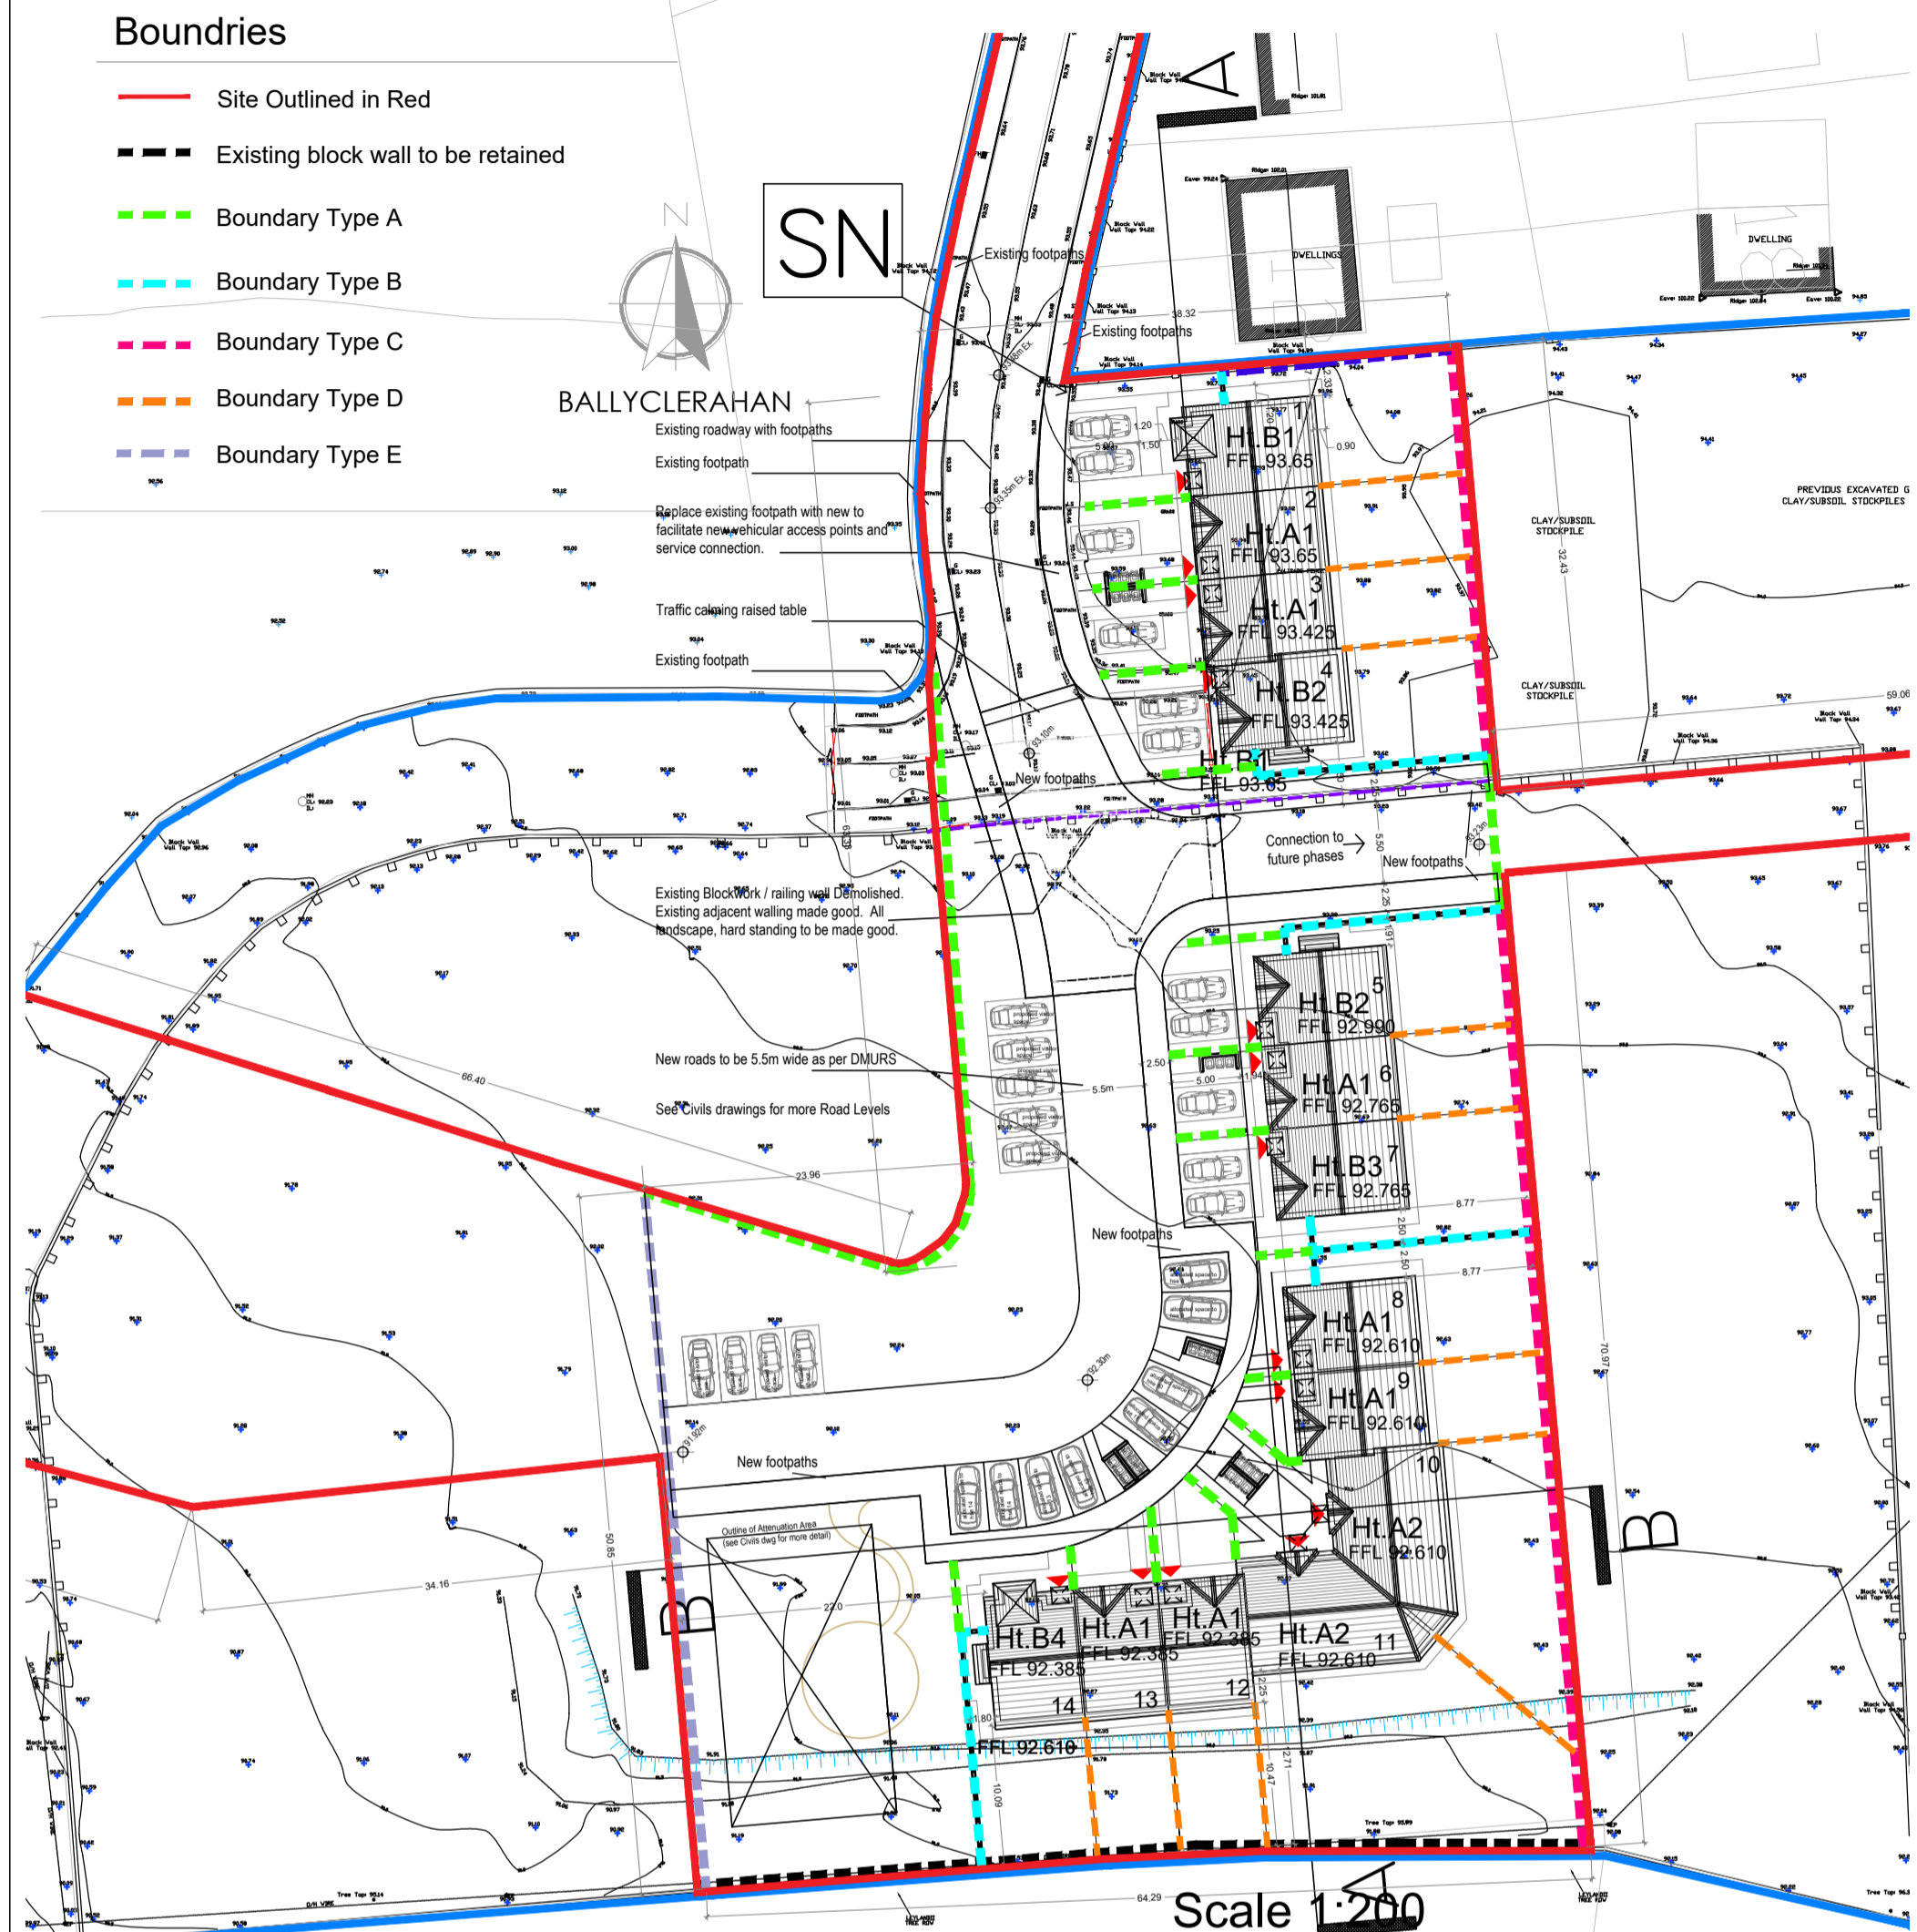


Boundaries Layout Plan
Scale 1:200




BOUNDARY TYPE A

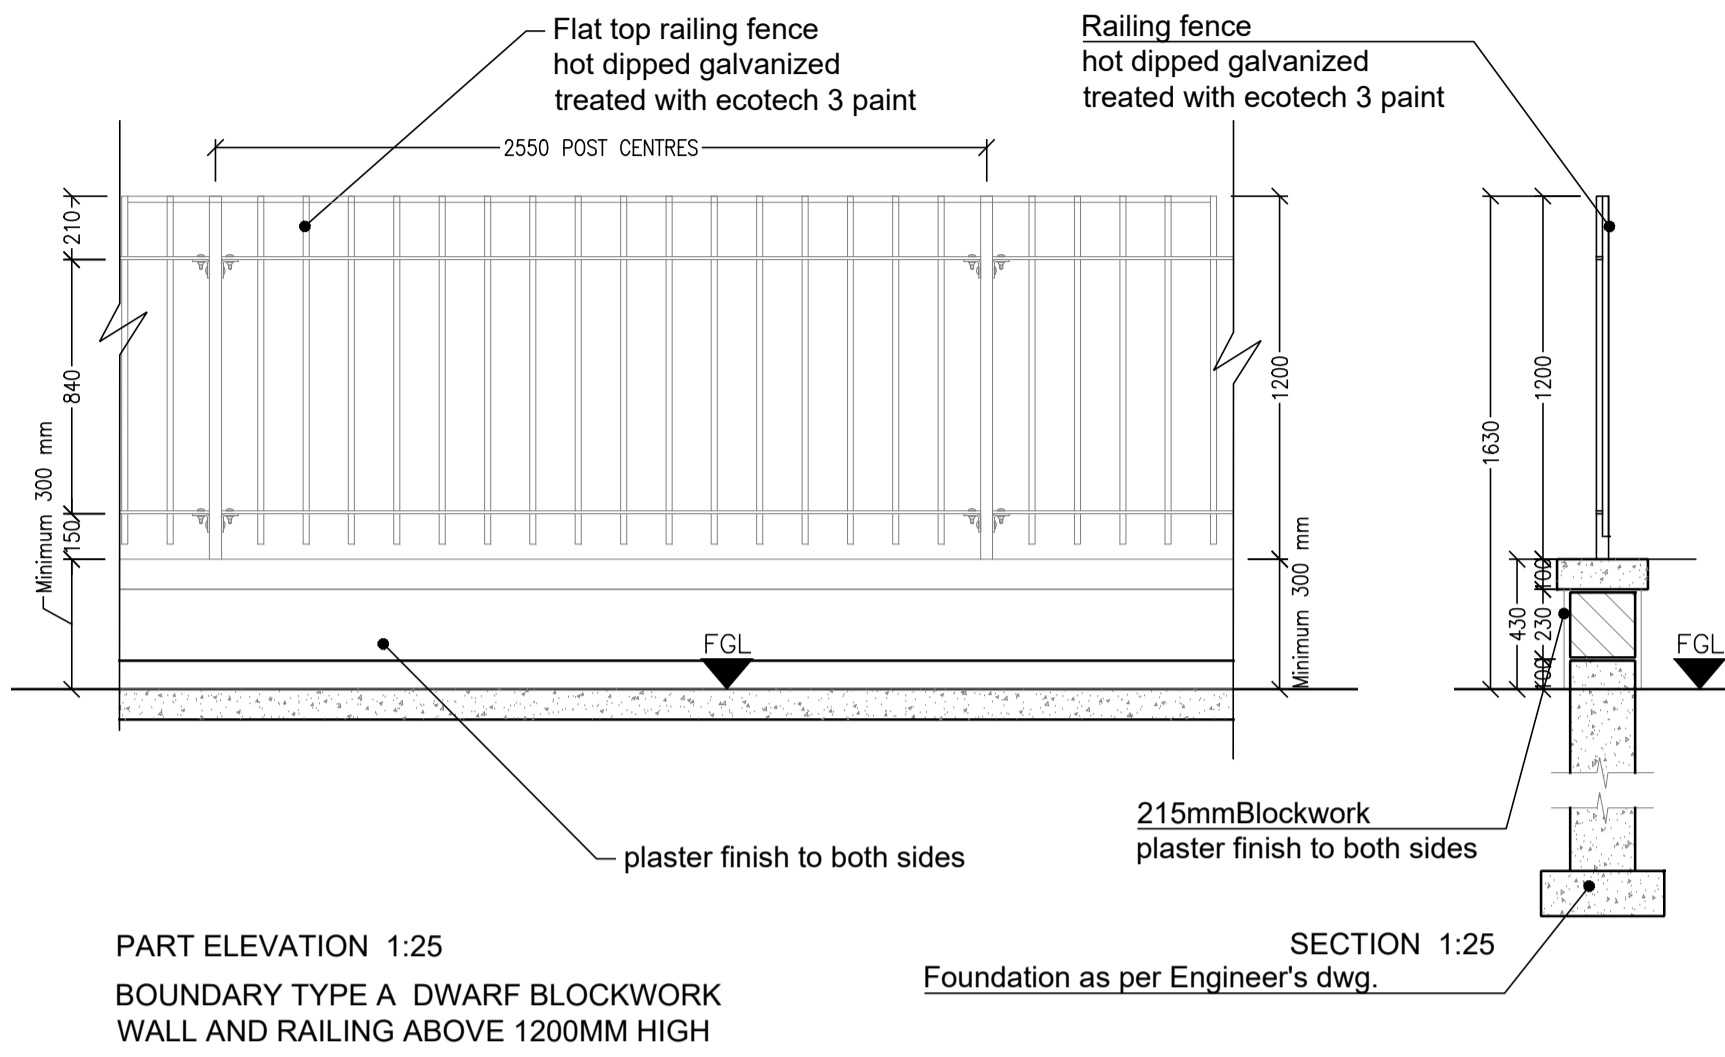


BOUNDARY TYPE E

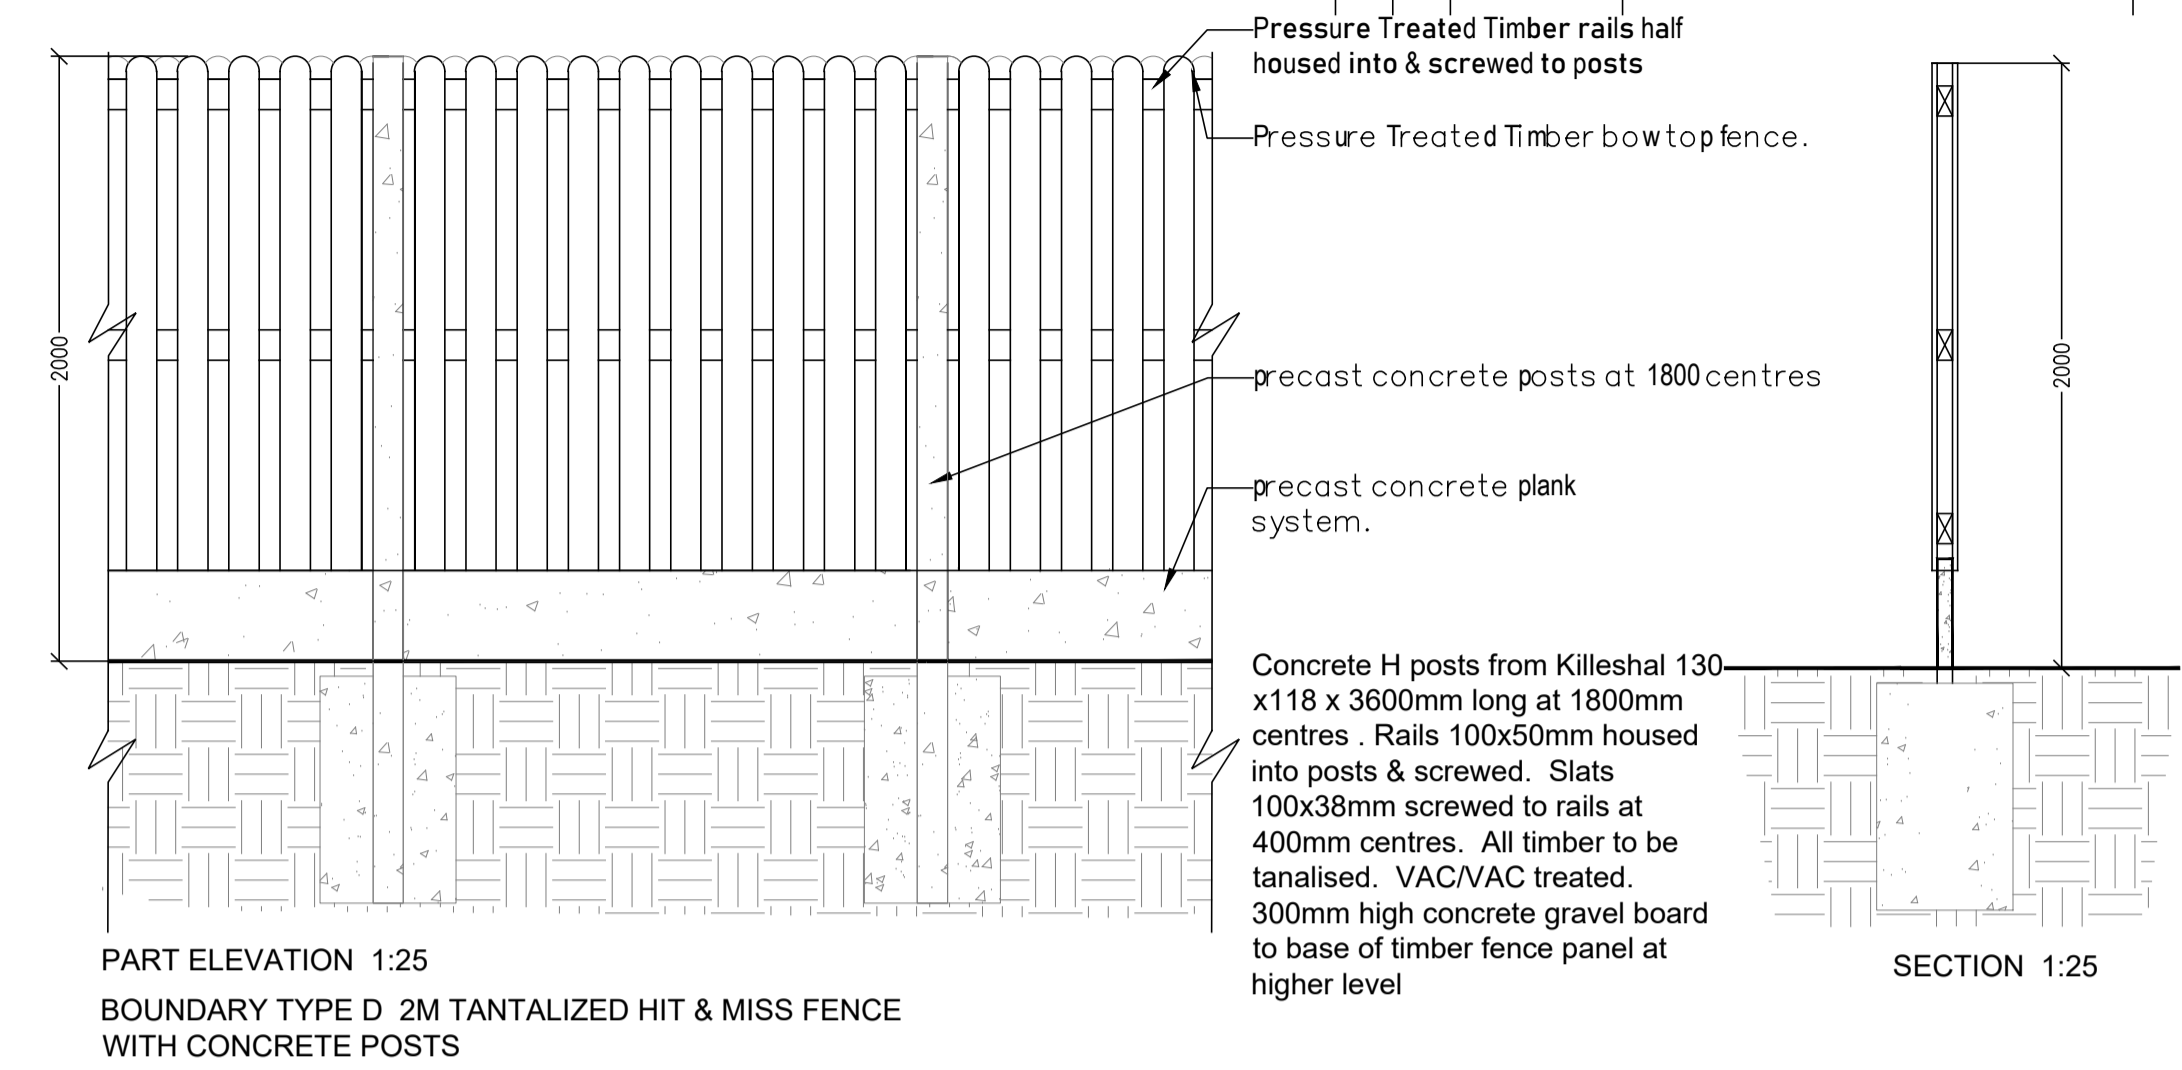

BOUNDARY TYPE B

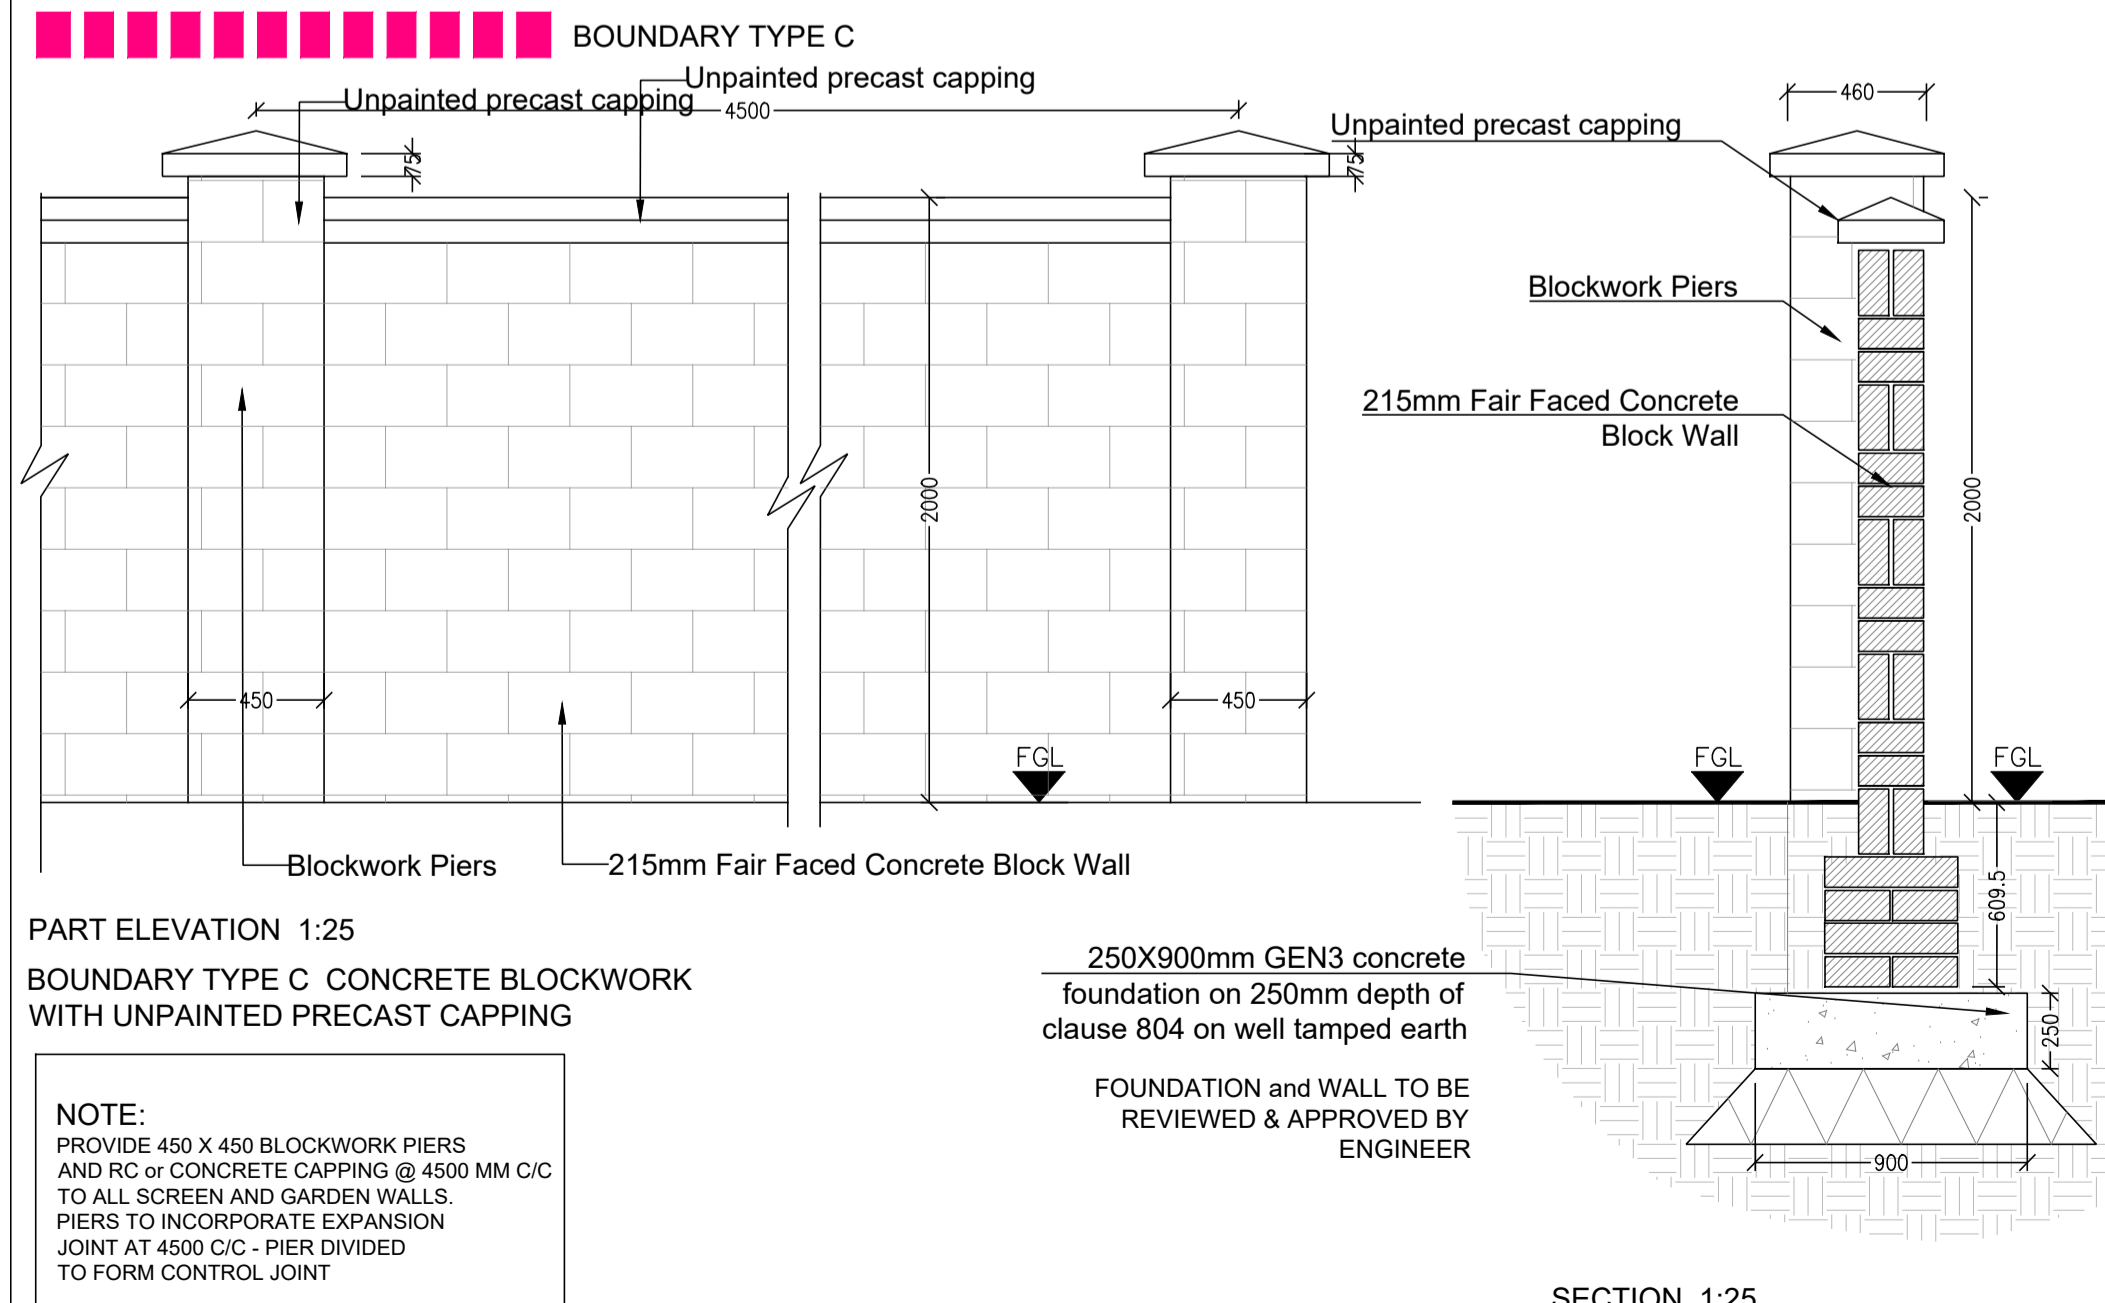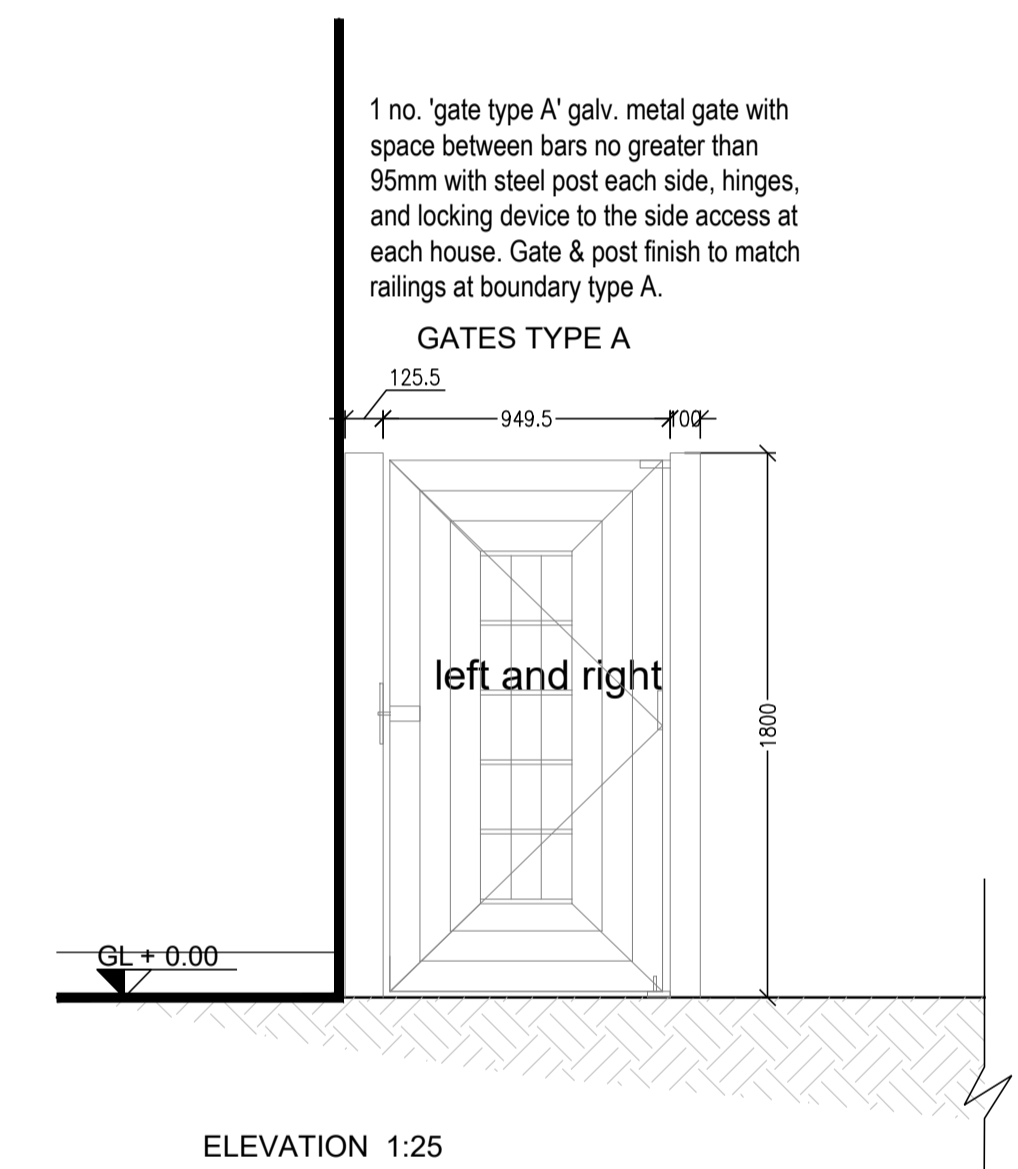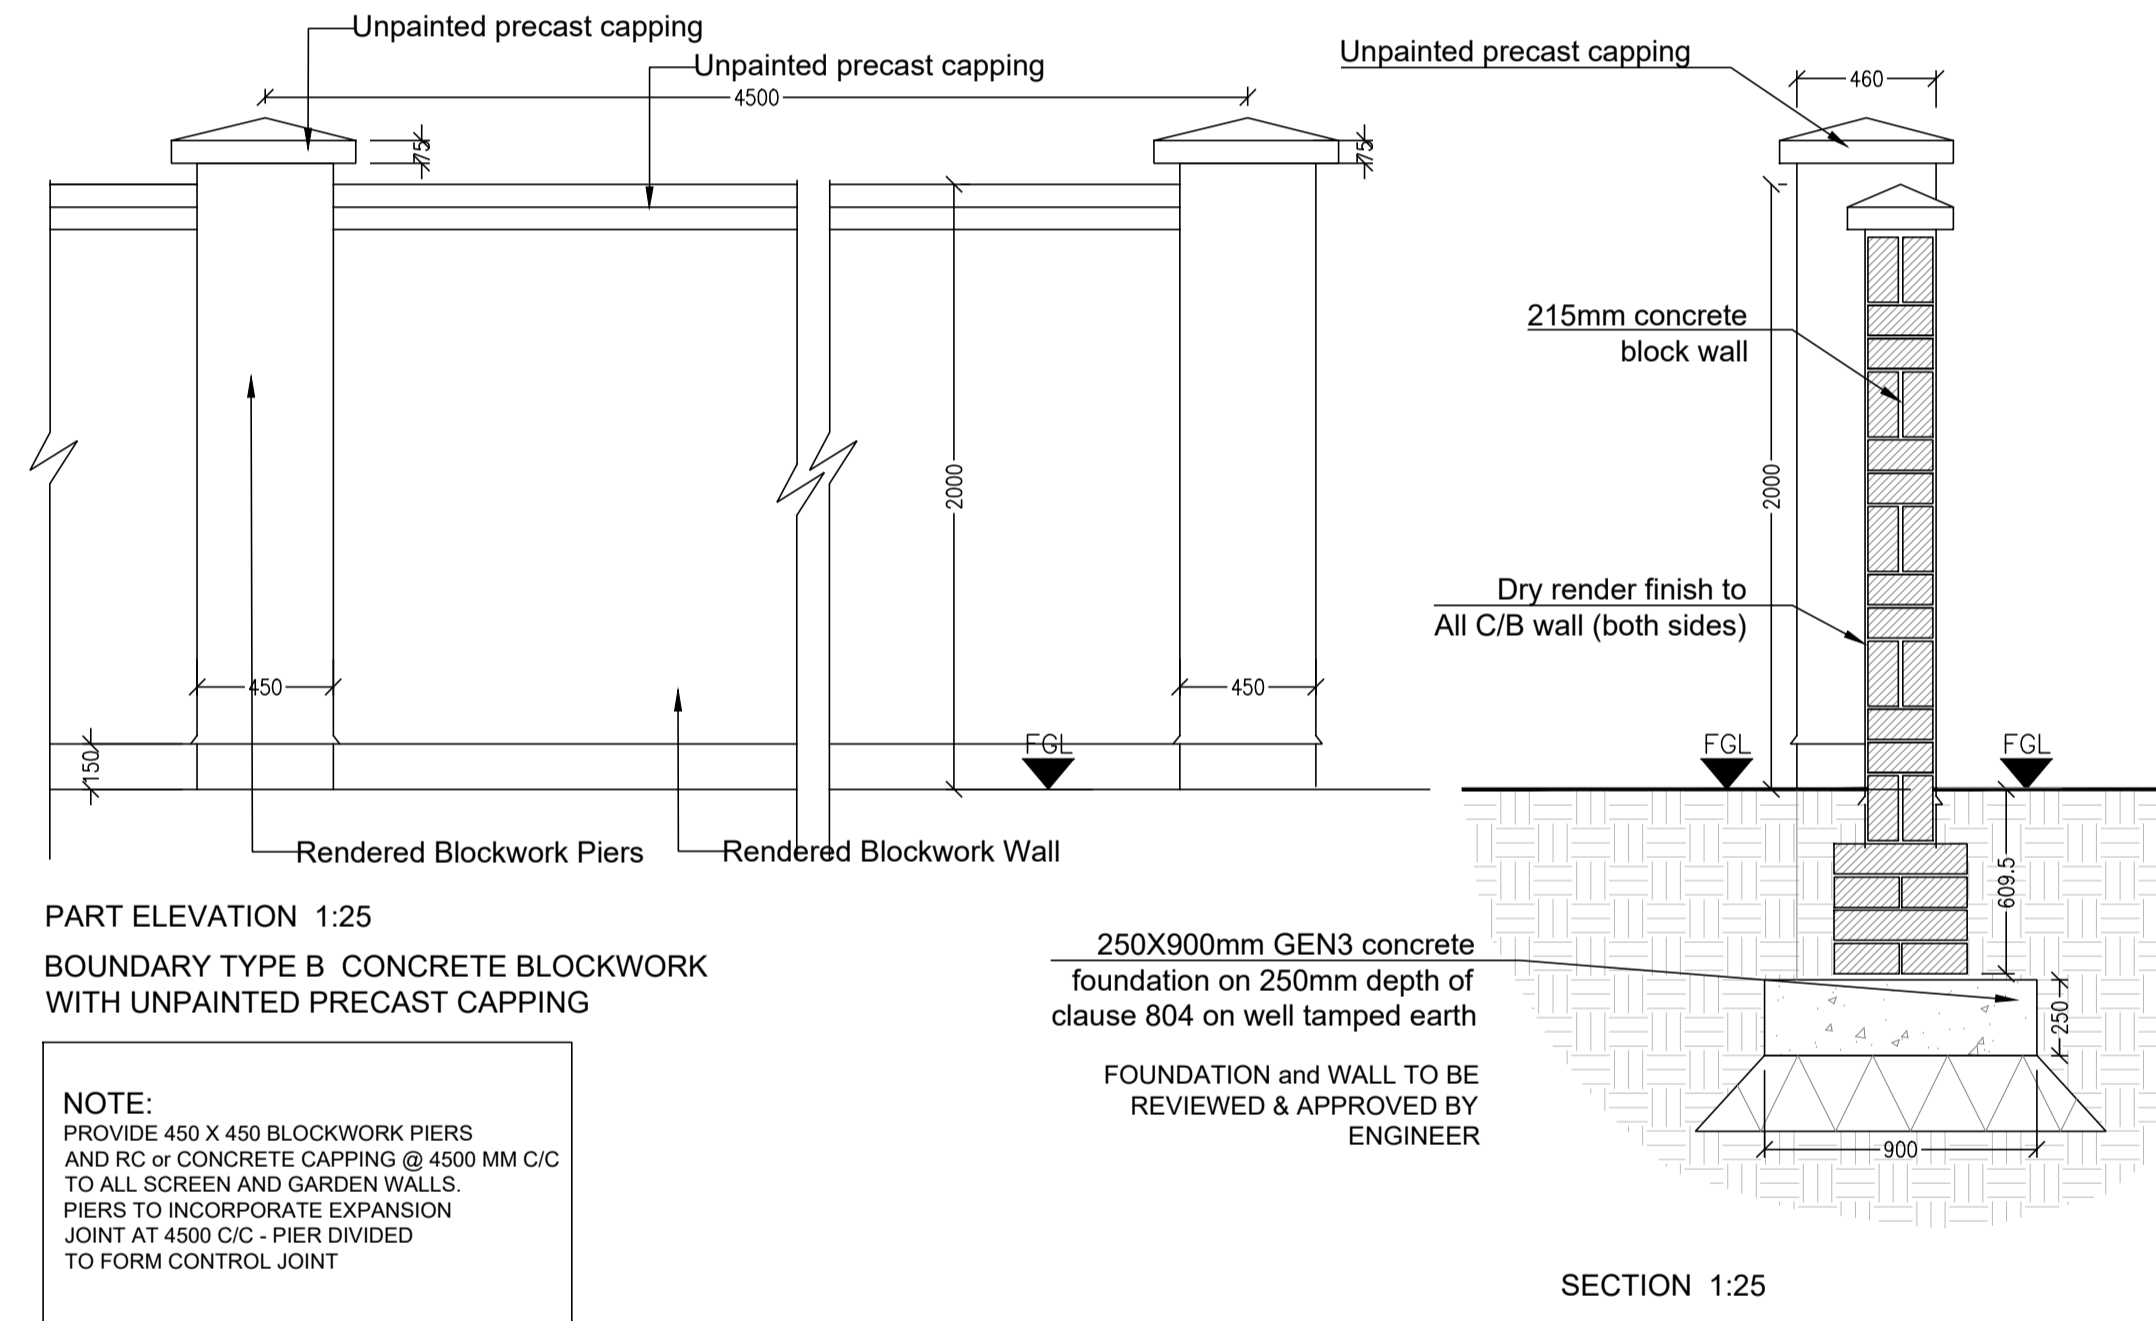

BOUNDARY TYPE D

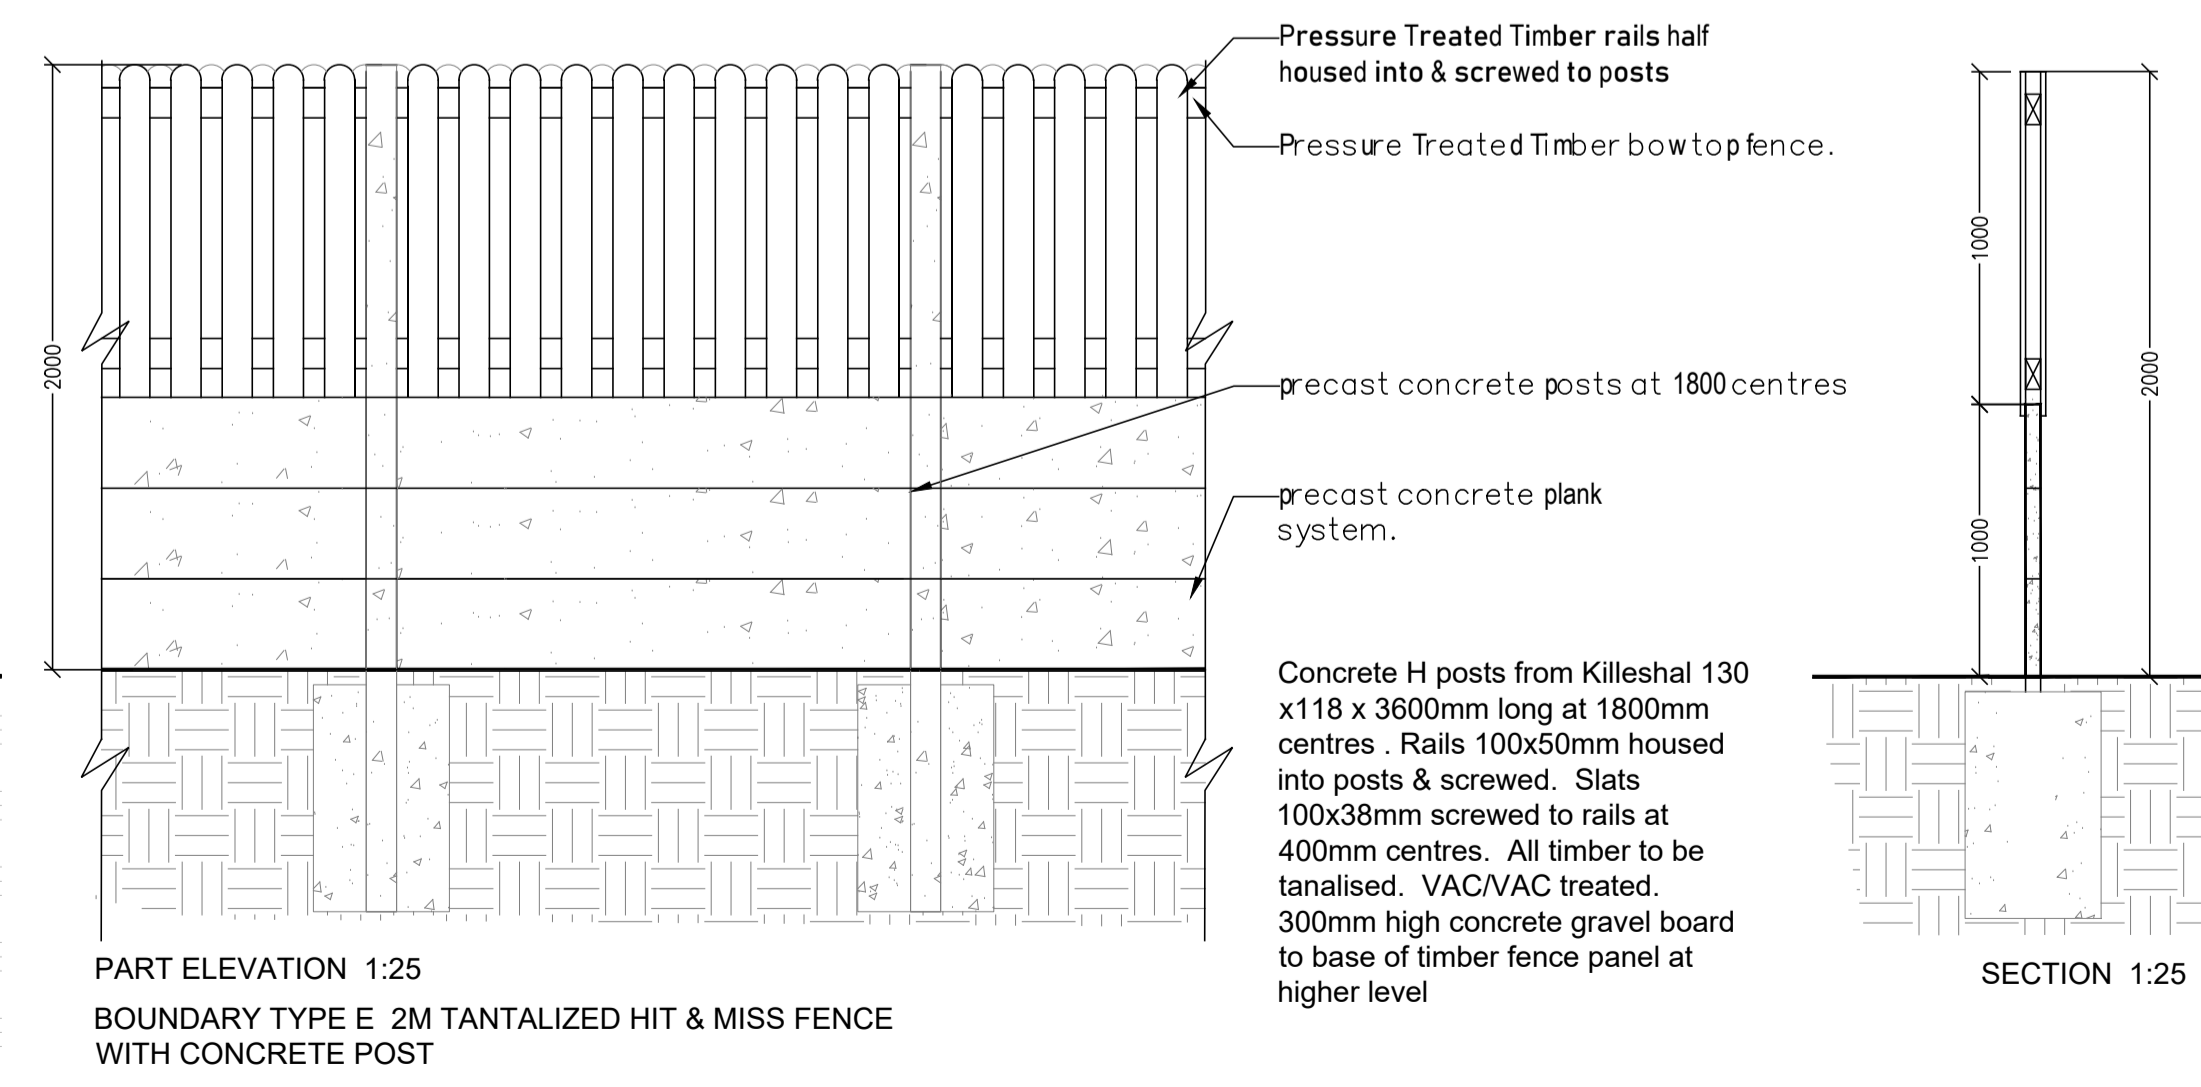

CPR Note:
All works to be carried out using proper materials which are fit for the use they are intended and for the condition in which they are to be used.
All materials used in connection with the works to comply with the Construction Products Regulation (EU) No. 305/2011 and the harmonised technical specifications/standards that fall within the remit of the CPR No. 305/2011



DRAWING TITLE			
BOUNDARY TREATMENTS LAYOUT			
SCALE	CLIENT	JOB	PROJECT
1:500 & 1:25	1938-PA-004	BALLYCLERAHAN	
DESIGNED	CLIENT	DATE	
D AI	1938-PA-003-004	05/05/2020	
CHECKED	DATE		
CS	PB		