




VESI ENVIRONMENTAL LTD. COPYRIGHT 2019. THIS DRAWING OR ITS CONTENTS MUST NOT BE REPRODUCED FOR ANY PURPOSE WITHOUT WRITTEN PERMISSION. IT IS ONLY INTENDED FOR THE PURPOSE FOR WHICH IT IS PREPARED.

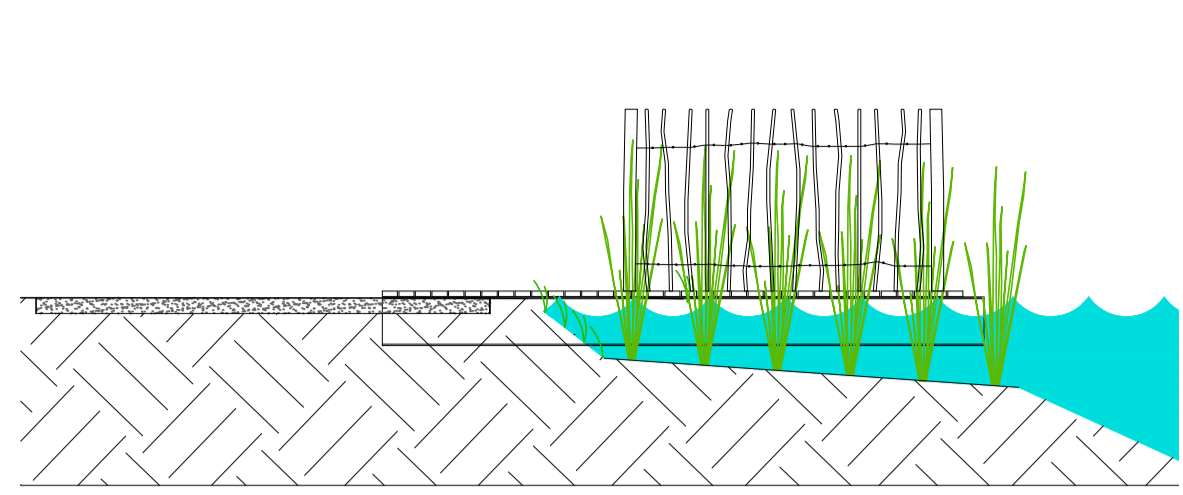


**DETAIL A: JETTY EXAMPLE (GATED)**  
SCALE: 1:50

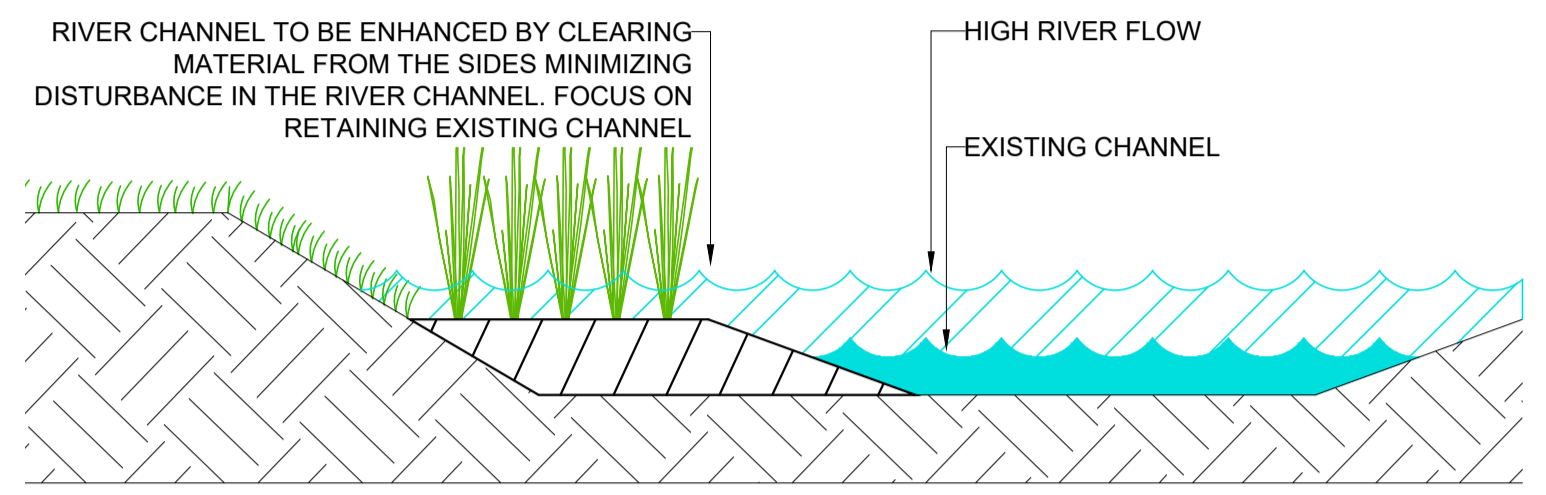


**DETAIL B: RIVER EDGE ENHANCEMENT**  
SCALE: 1:50

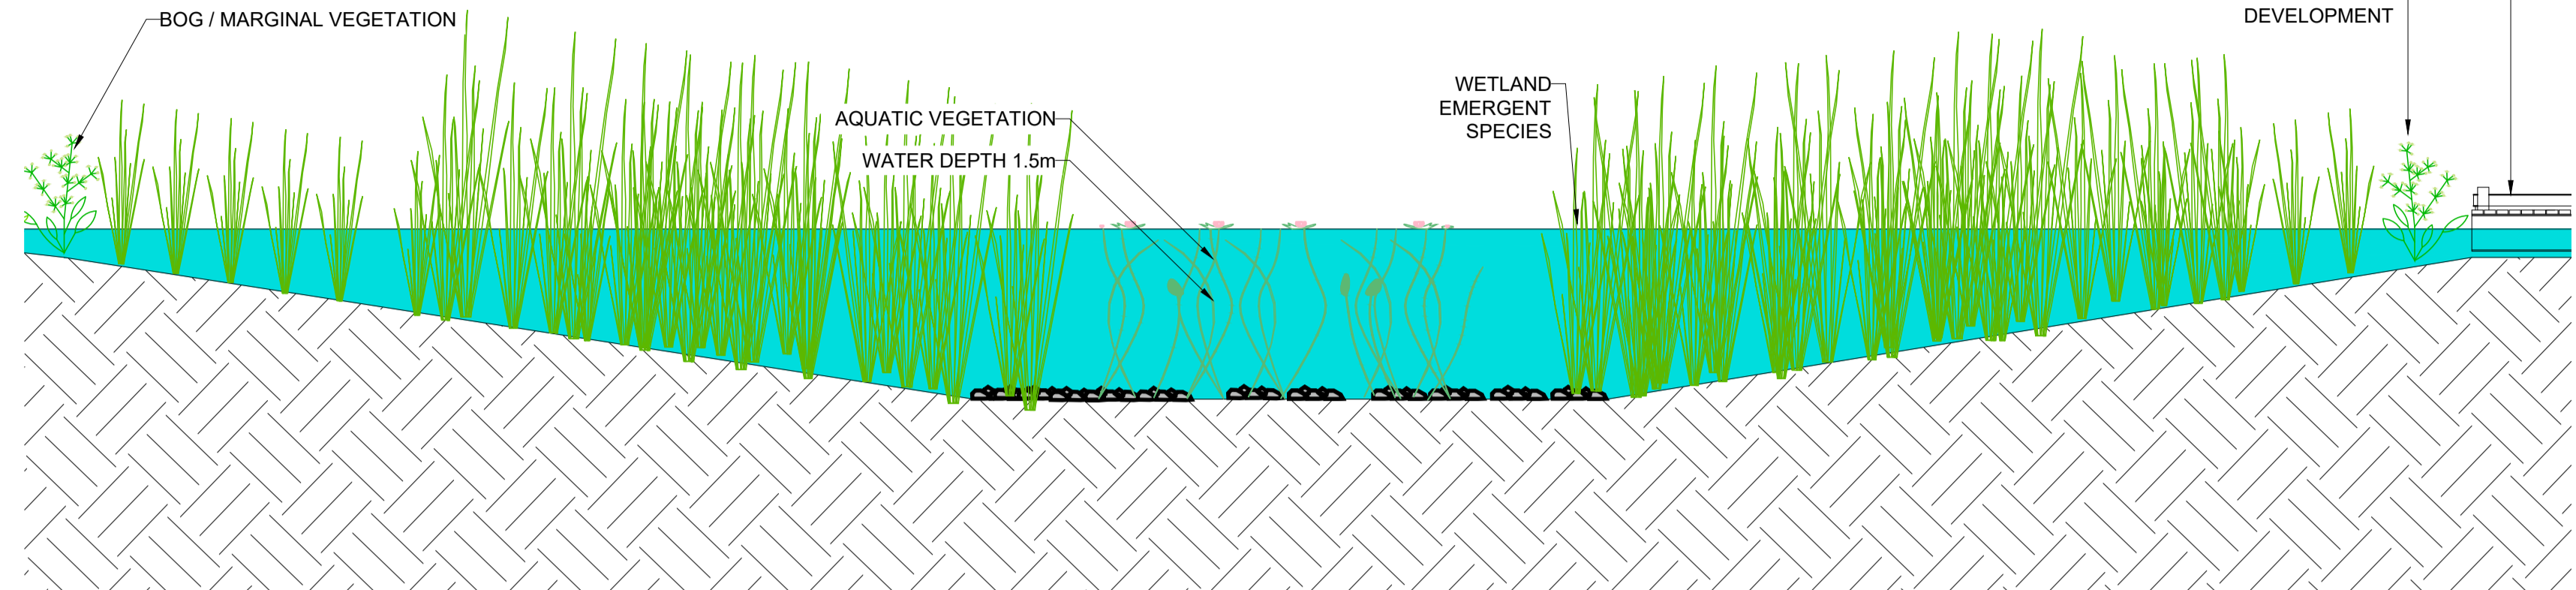


**DETAIL C: WETLAND CROSS SECTION**  
SCALE: 1:50

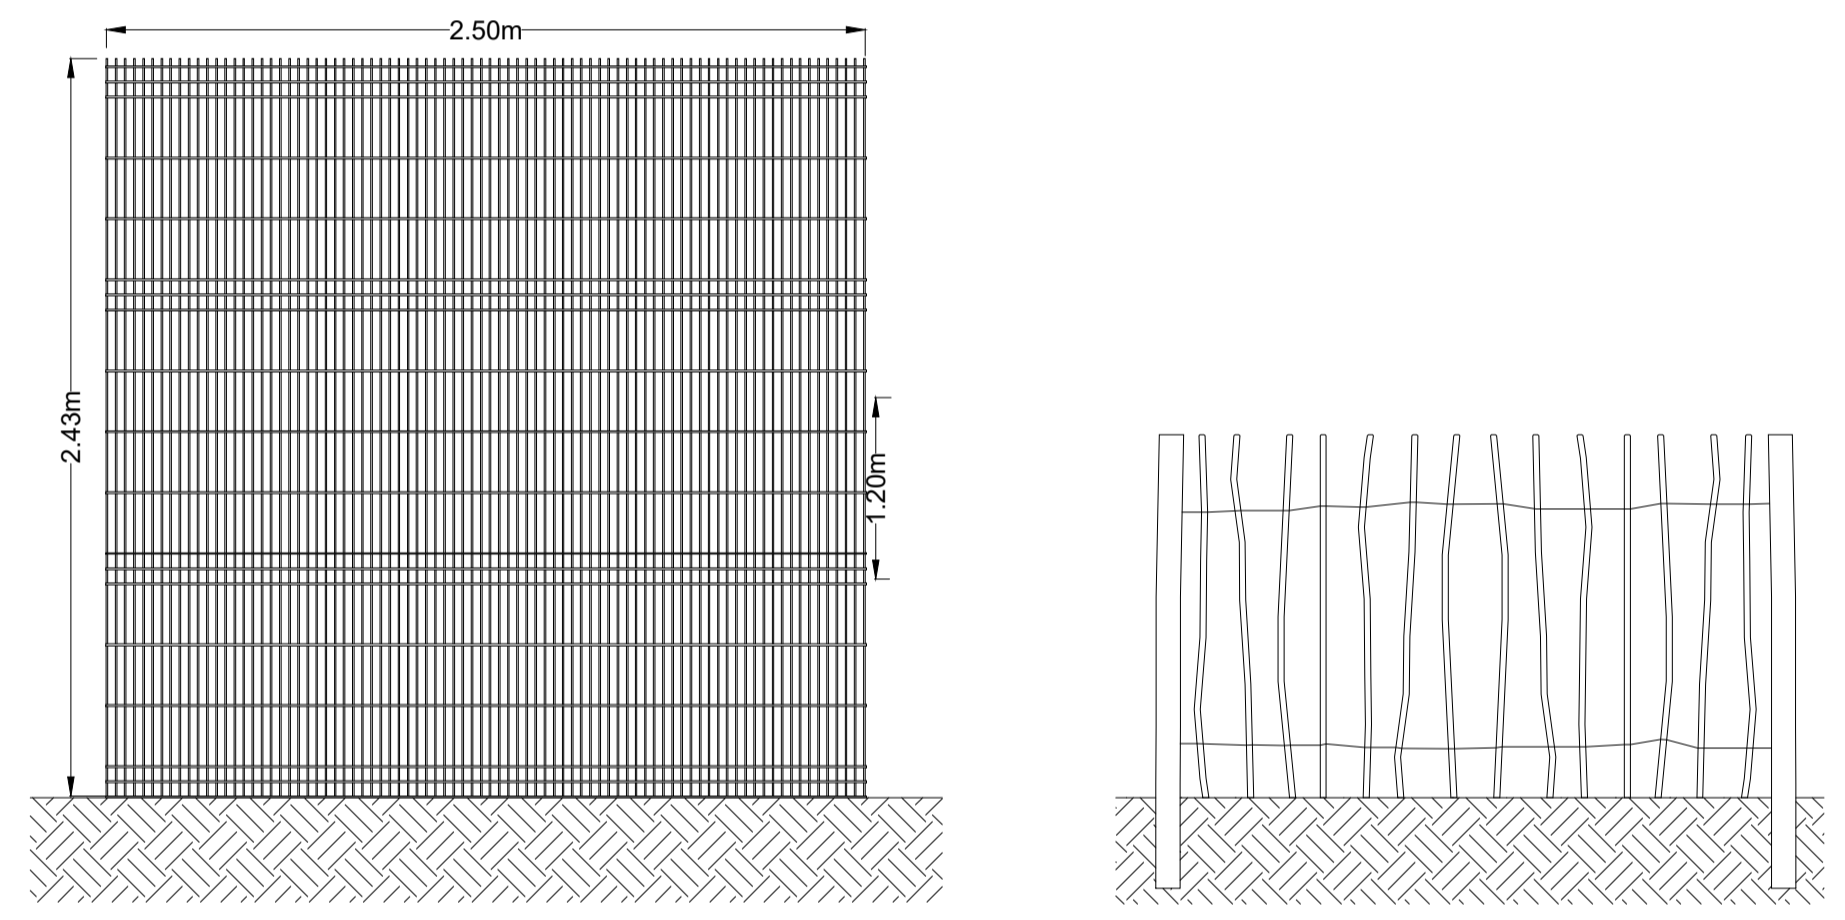


**DETAIL D: FENCING TYPES**  
SCALE: 1:25

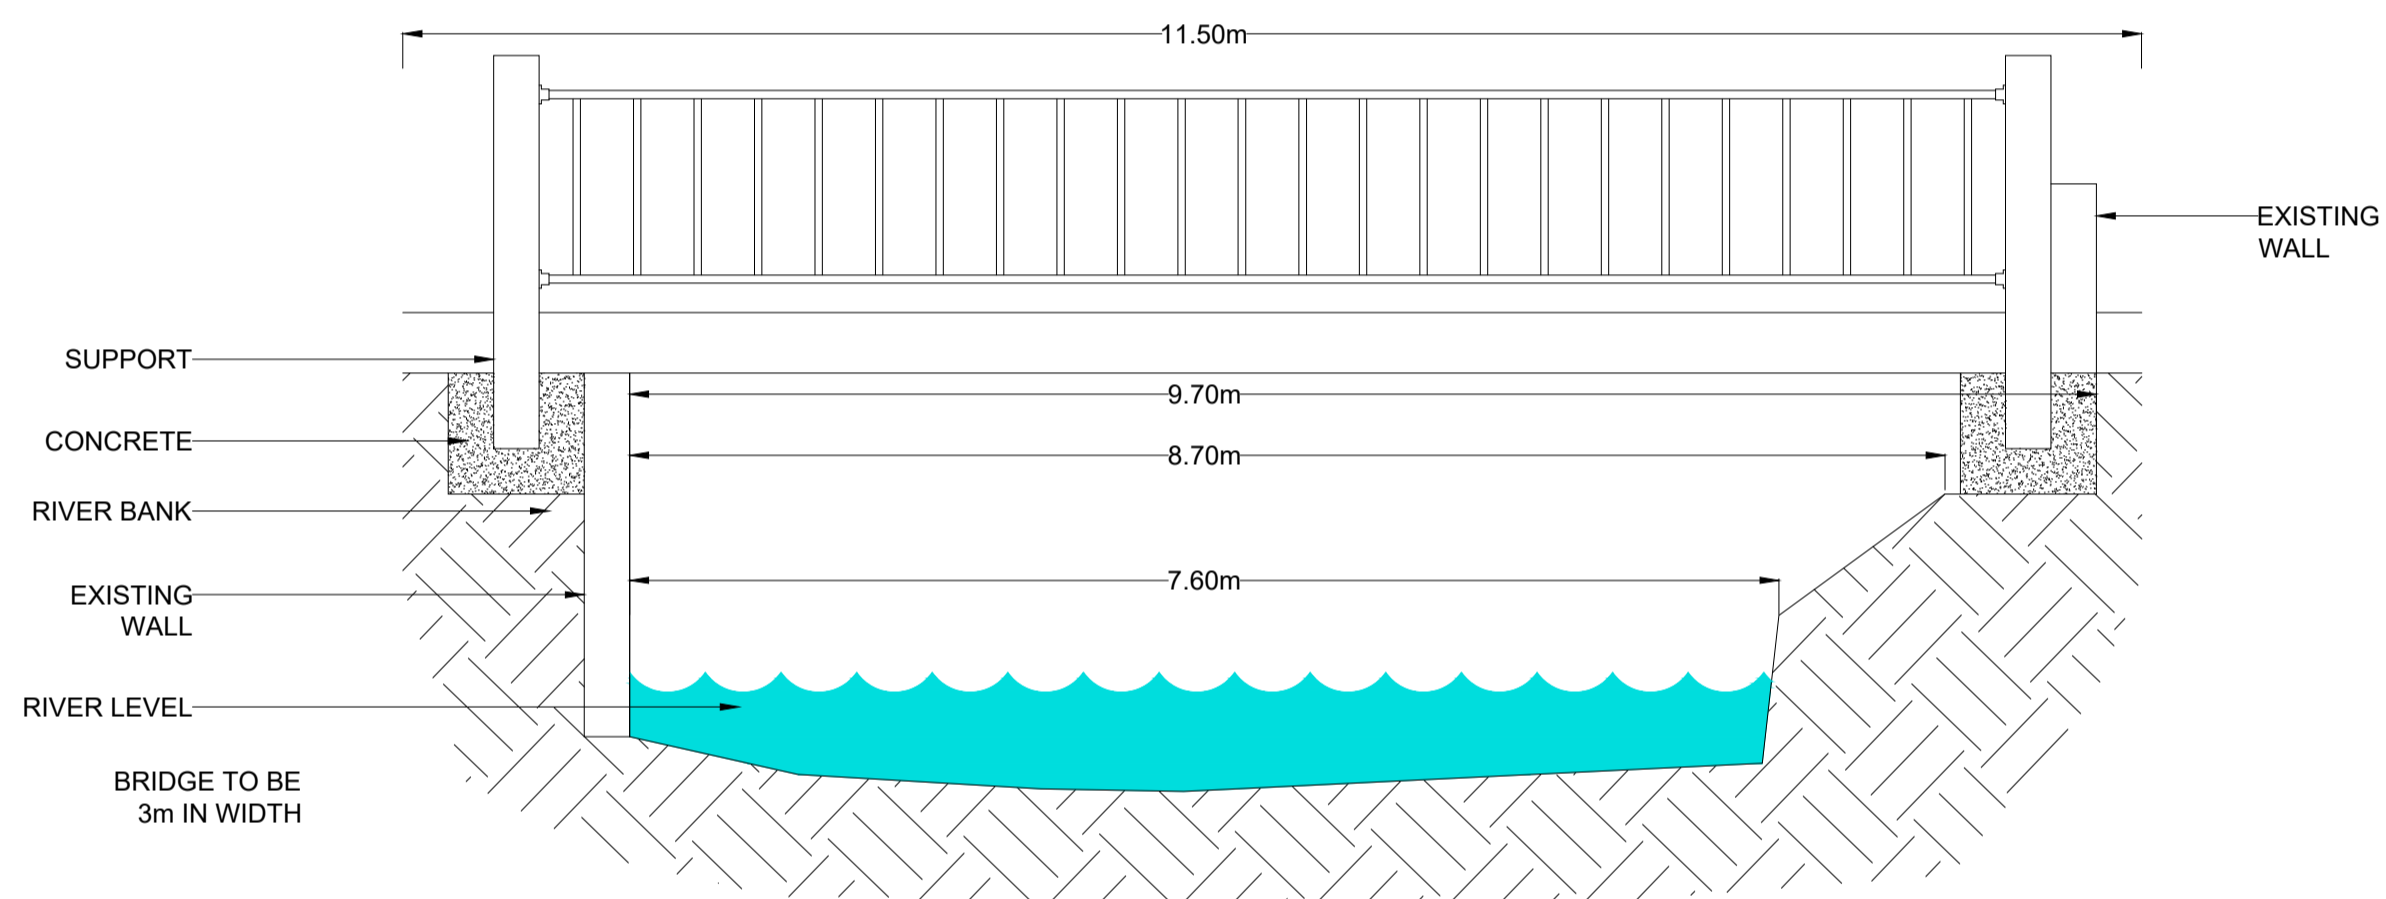


**DETAIL E: SINGLE SPAN BRIDGE**  
SCALE NTS

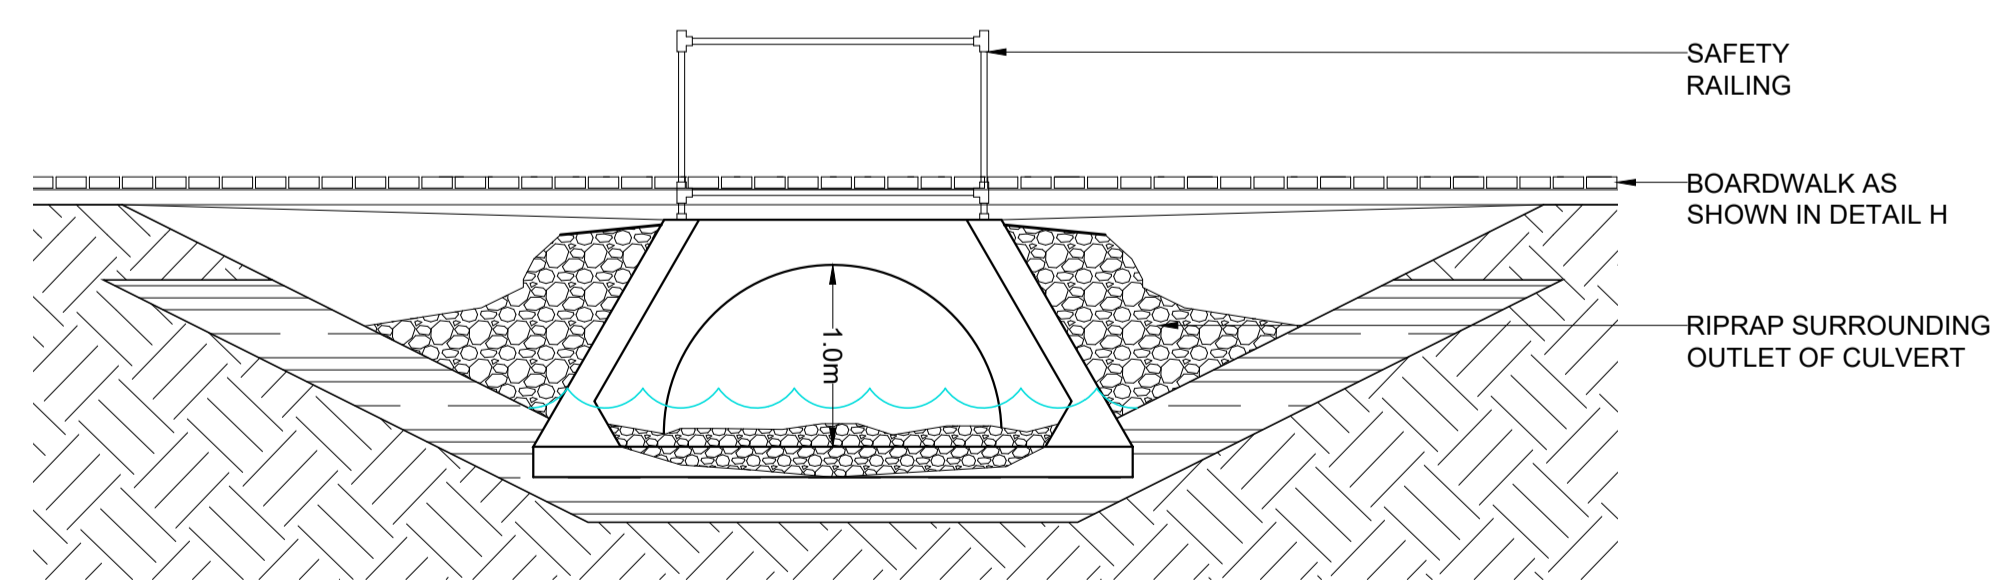


**DETAIL F: CULVERT DETAIL**  
SCALE: NTS

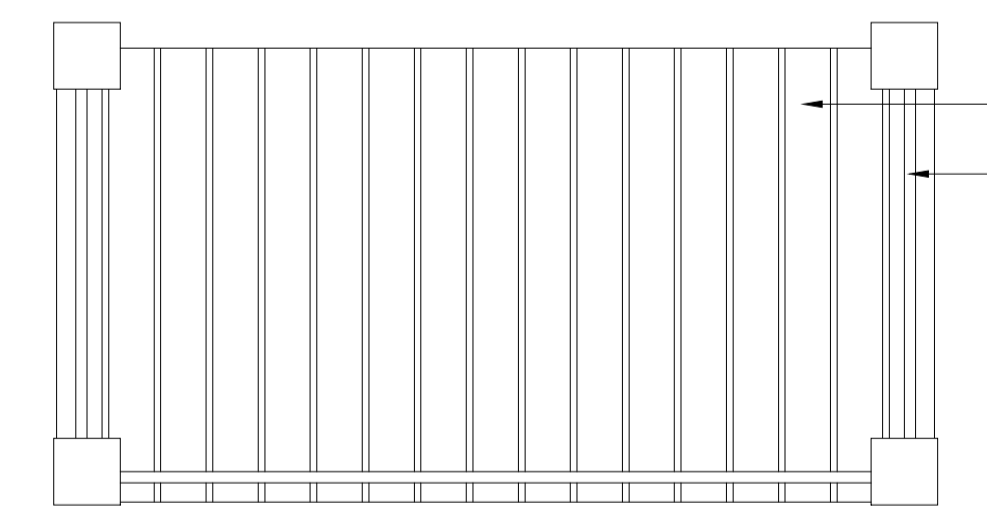


**DETAIL G: WETLAND & RIVER AREA VIEWING DETAIL**  
SCALE: 1:25

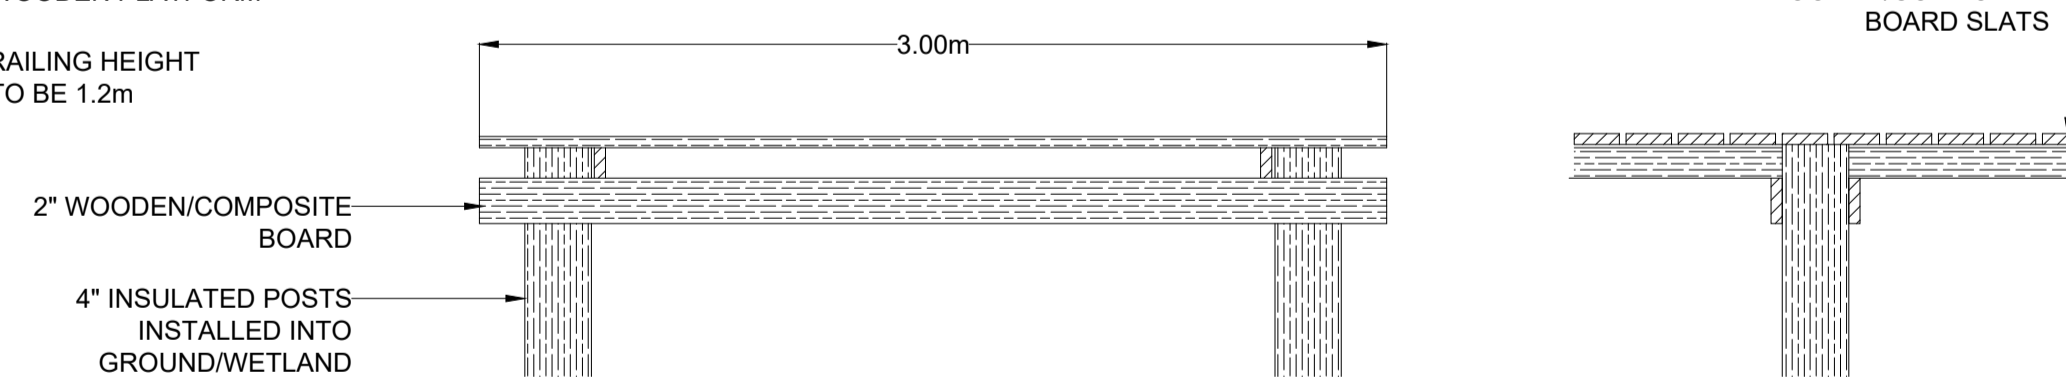


**DETAIL H: BOARDWALK DETAIL**  
SCALE NTS

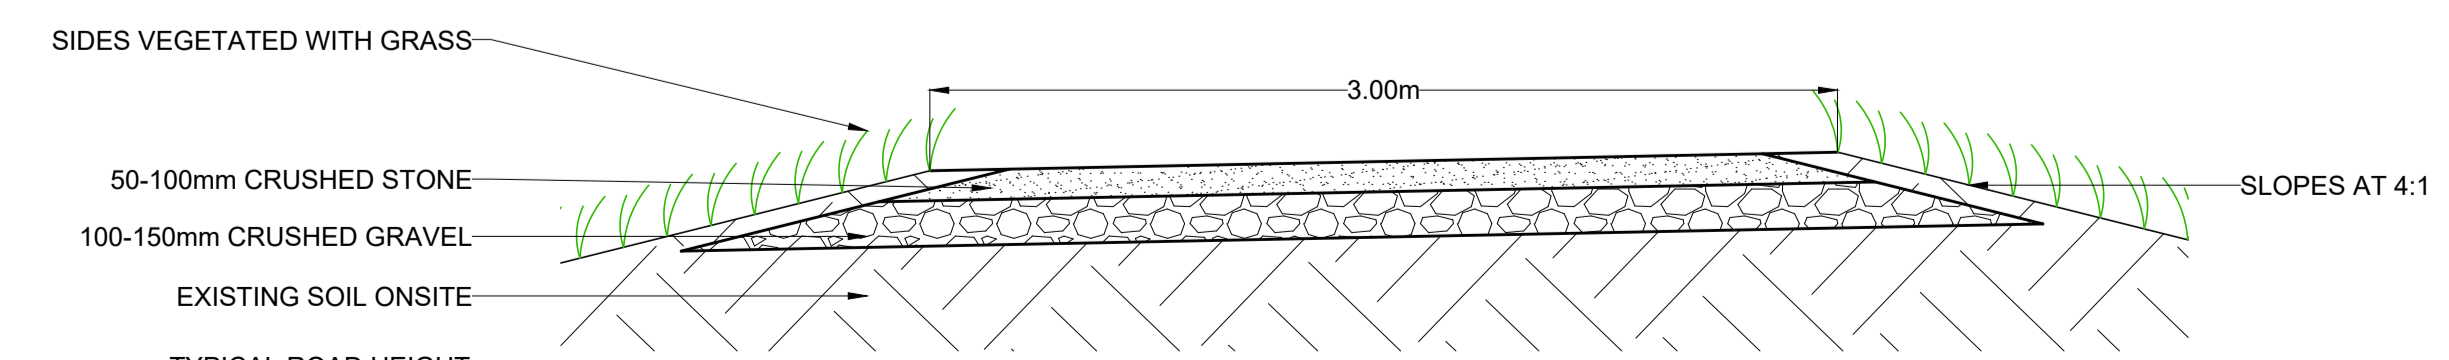

**DETAIL I: PROPOSED GRAVEL ACCESS PATH**  
SCALE: 1:25

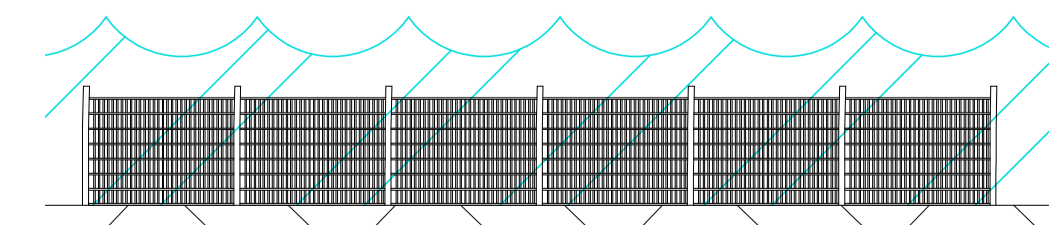

**DETAIL J: SILT TRAPS**  
SCALE: 1:25

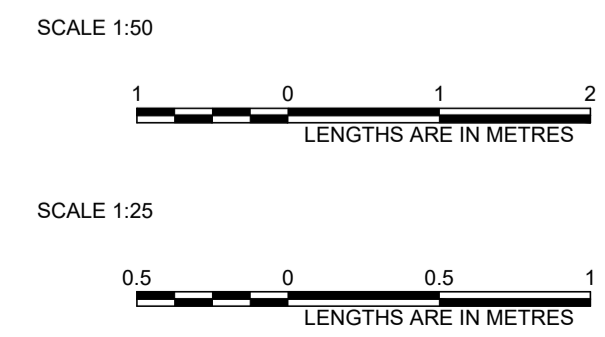

- NOTES:
- DRAWING TO BE READ IN CONJUNCTION WITH ASSOCIATED PLANNING DOCUMENTS.
  - ALL FEATURES SUBJECT TO DETAILED DESIGN & MANUFACTURERS SPECIFICATION.
  - NOT FOR CONSTRUCTION.

REV:	DESCRIPTION:	BY:	DATE:

STATUS: **ABP PLANNING APPLICATION**

CONSULTANT:  
**VESI Environmental Ltd.**  
15D EURO BUSINESS PARK  
LITTLE ISLAND, CORK, IRELAND.  
T: +353 21 452 4632  
E: INFO@VESIENVIRO.COM  
W: WWW.VESIENVIRO.COM

CLIENT:  
**TIPPERARY COUNTY COUNCIL**  
CIVIC OFFICES  
CLONMEL  
CO. TIPPERARY

SITE:  
**RIVER ARA WALKWAY**  
PROJECT:  
**ABP PLANNING APPLICATION**

DRAWING TITLE:  
**TYPICAL DETAILS**

SCALE AT A1:	DATE:	DRAWN:	CHECKED:
AS SHOWN	FEB 2020	JCC	AC
PROJECT NO:	DRAWING NUMBER:	REVISION:	
17257	17257_3_10	A	