


R503 (MC01) VERTICAL PROFILE (CH 0 - CH 259.684)
HORIZONTAL SCALE: 1 : 500 VERTICAL SCALE: 1 : 100



R497 (MC02) VERTICAL PROFILE (CH 0 - CH 134.895)
HORIZONTAL SCALE: 1 : 500 VERTICAL SCALE: 1 : 100

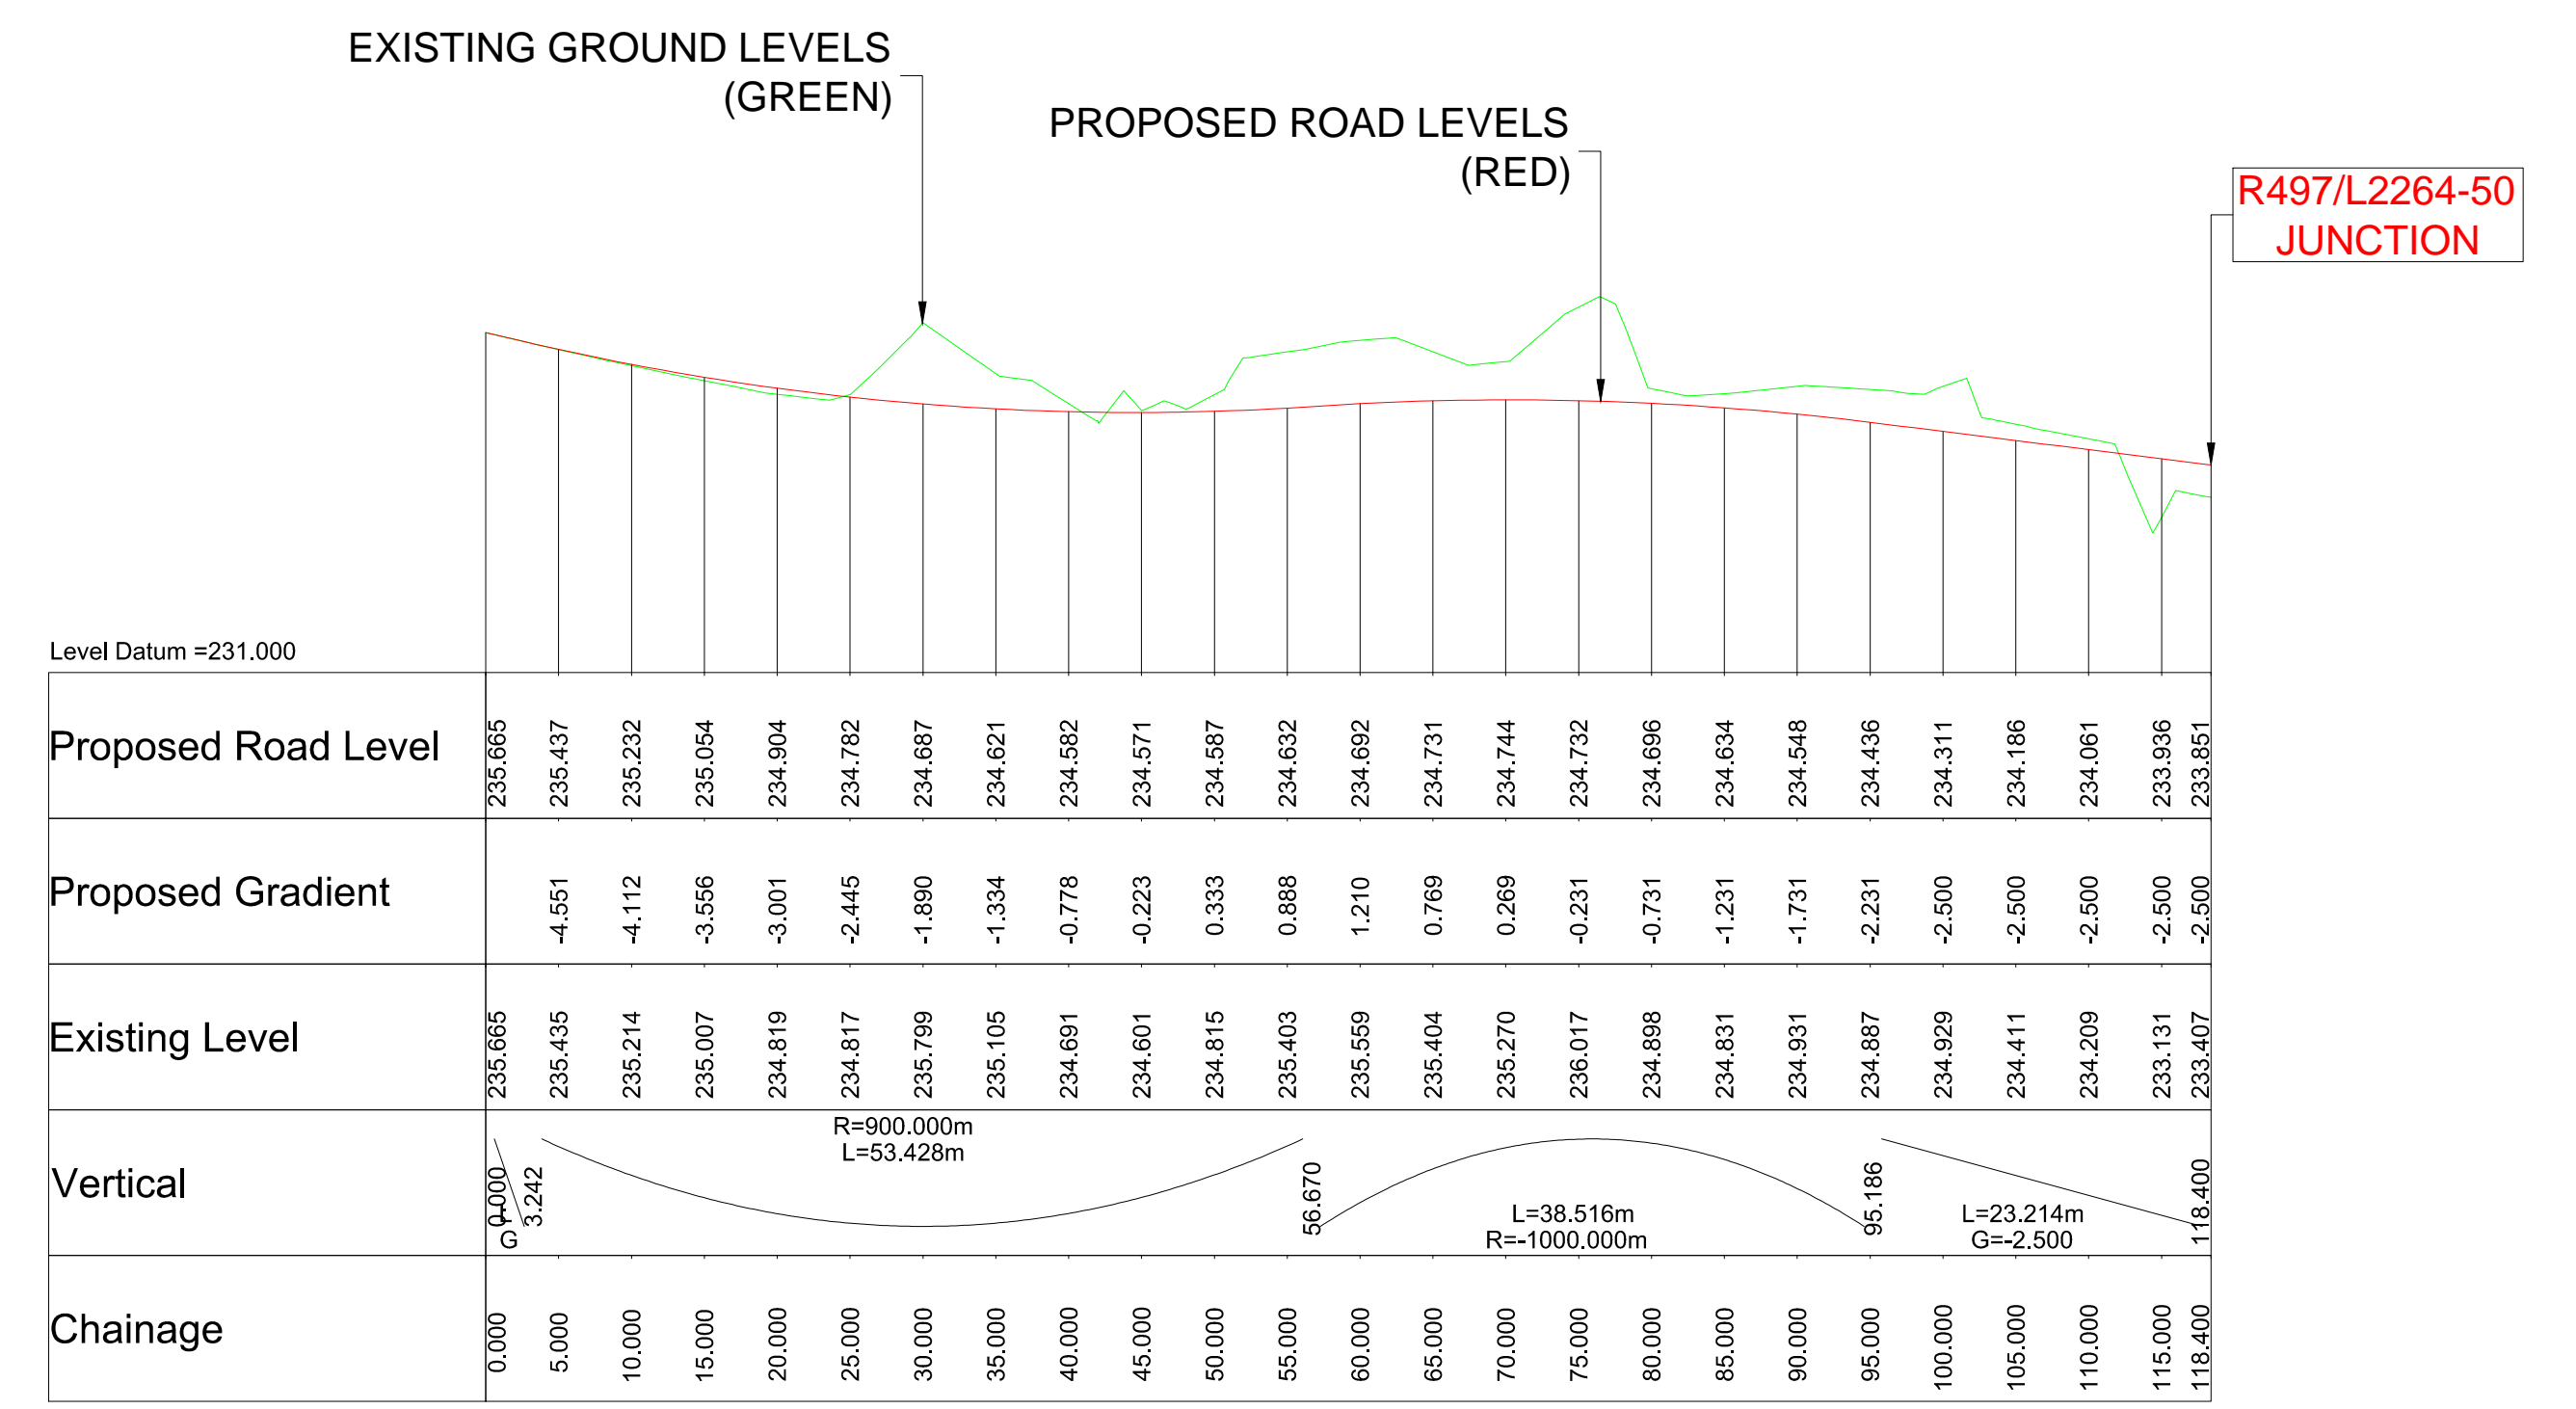

L2264-50 (MC03) VERTICAL PROFILE (CH 0 - CH 118.400)
HORIZONTAL SCALE: 1 : 500 VERTICAL SCALE: 1 : 100



7 Ormonde Road,
 Kilkenny
 Tel +353(0)567795800
 e-mail: info@roadplan.ie

Project Title: UPGRADE OF THE R503/R497 JUNCTION AT KNOCKMAROE, KILCOMMON, THURLES			
Drawing Title: R503, R497 & L2264-50 PROPOSED VERTICAL PROFILES			
Drawn by: BD	Sheet Size: A1	Scale: As Shown	Date: Sept '19
Drawing Number: 18108-01-0003		Revision: -	
No.	Revision	Date	By
Designed: BD	Checked: MJW	Approved: DD	Chk'd / App'd