




- GENERAL NOTES :**
- A. THIS DRAWING IS FOR PLANNING PURPOSES ONLY.
 - B. ALL DIMENSIONS ARE IN MILLIMETERS AND LEVELS METERS.
 - C. ALL DIMENSIONS ARE TO FACE OF BLOCK OR BRICK OR STUD TYPICALLY UNLESS NOTED OTHERWISE.
 - D. ALL HABITABLE ROOMS TO BE FITTED WITH PERMANENT VENTS IN ACCORDANCE WITH CURRENT BUILDING REGULATIONS
 - E. ALL WORKS TO BE CARRIED OUT IN ACCORDANCE WITH CURRENT BUILDING REGULATIONS

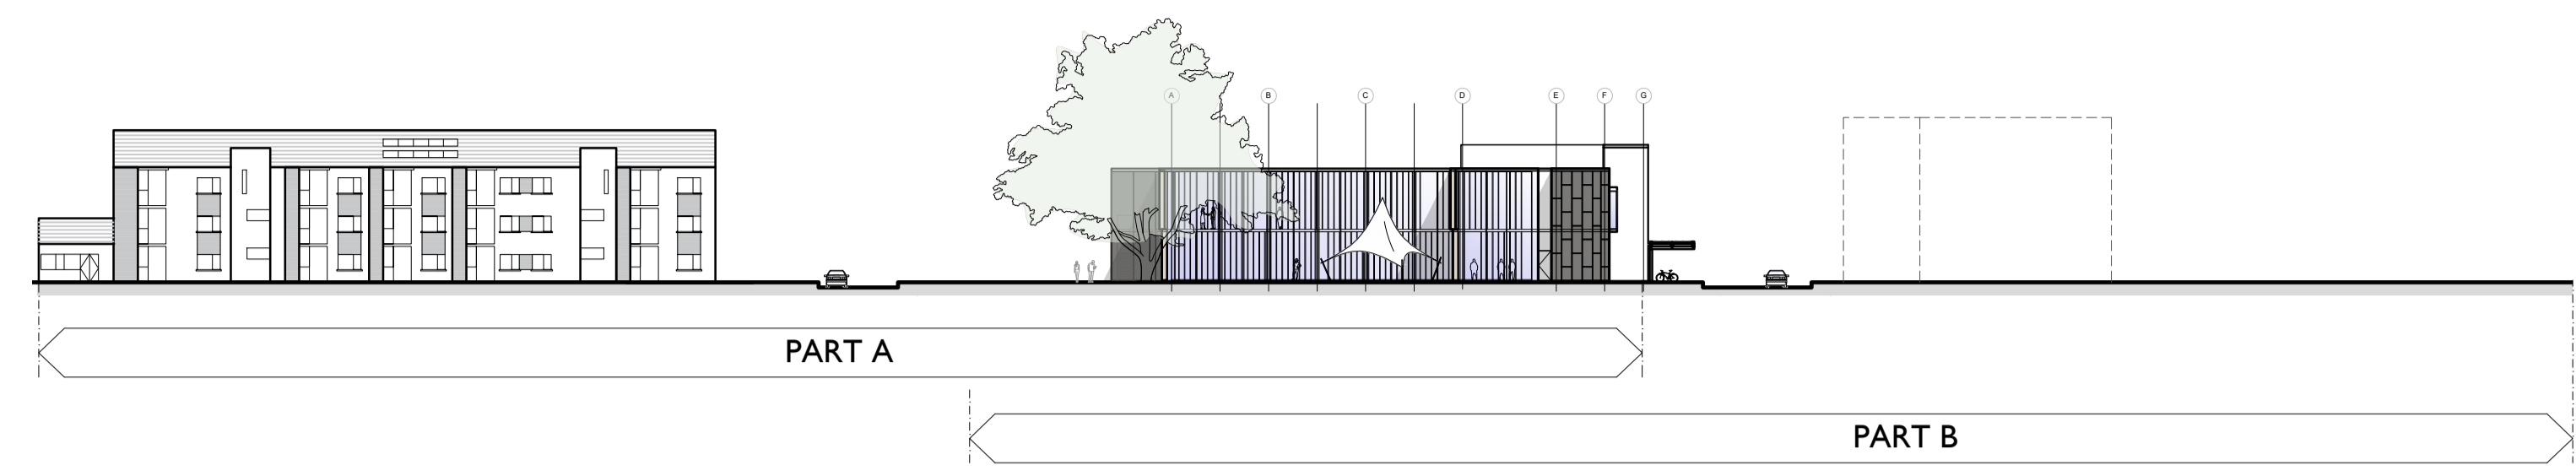

CONTIGUOUS ELEVATION
SCALE 1:500

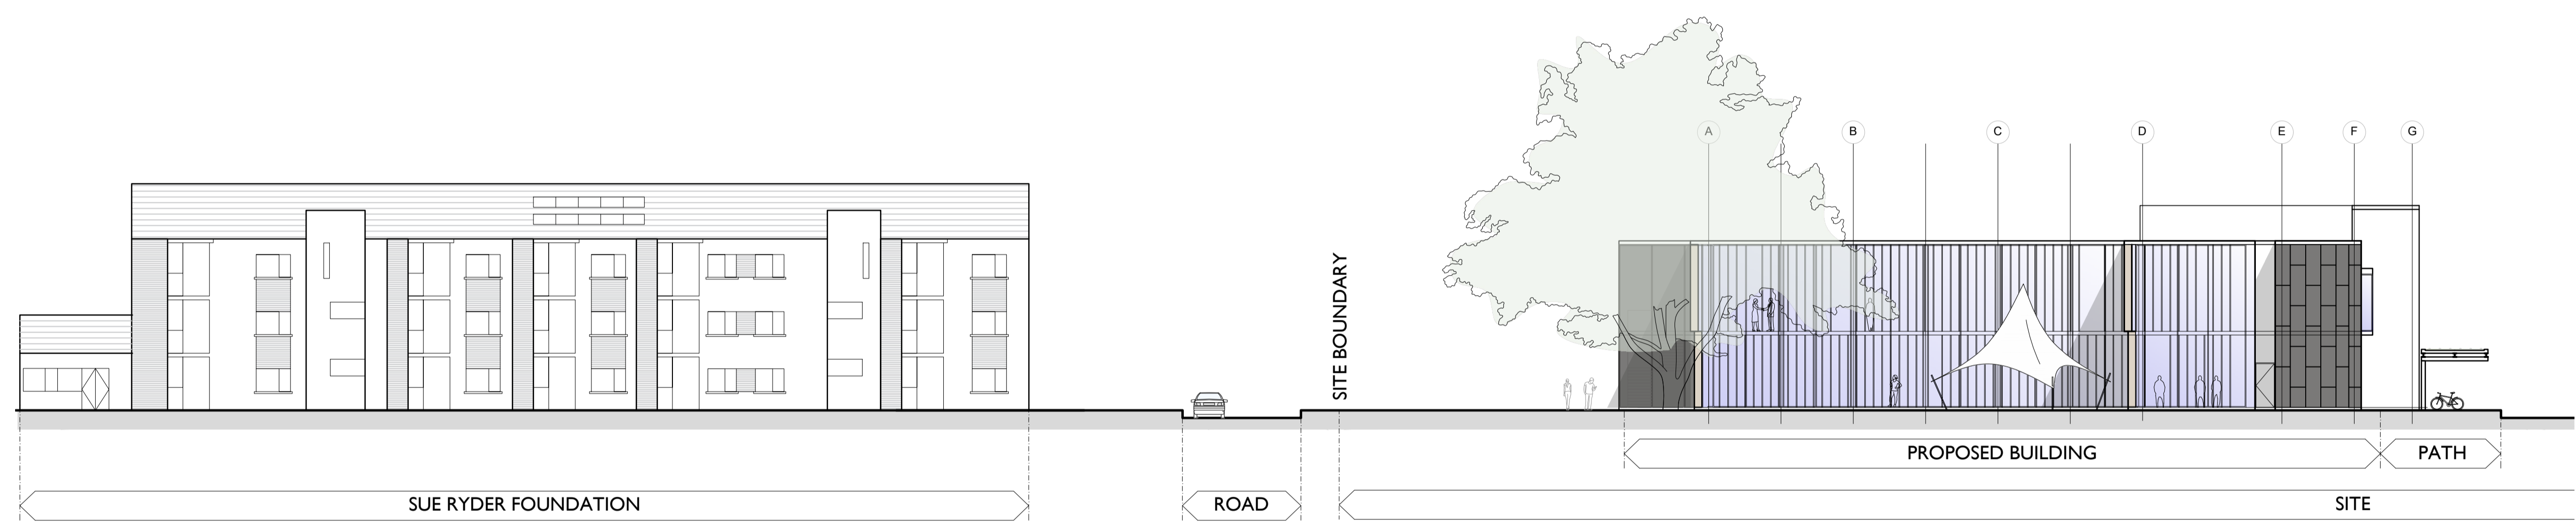

CONTIGUOUS ELEVATION - PART A
SCALE 1:200

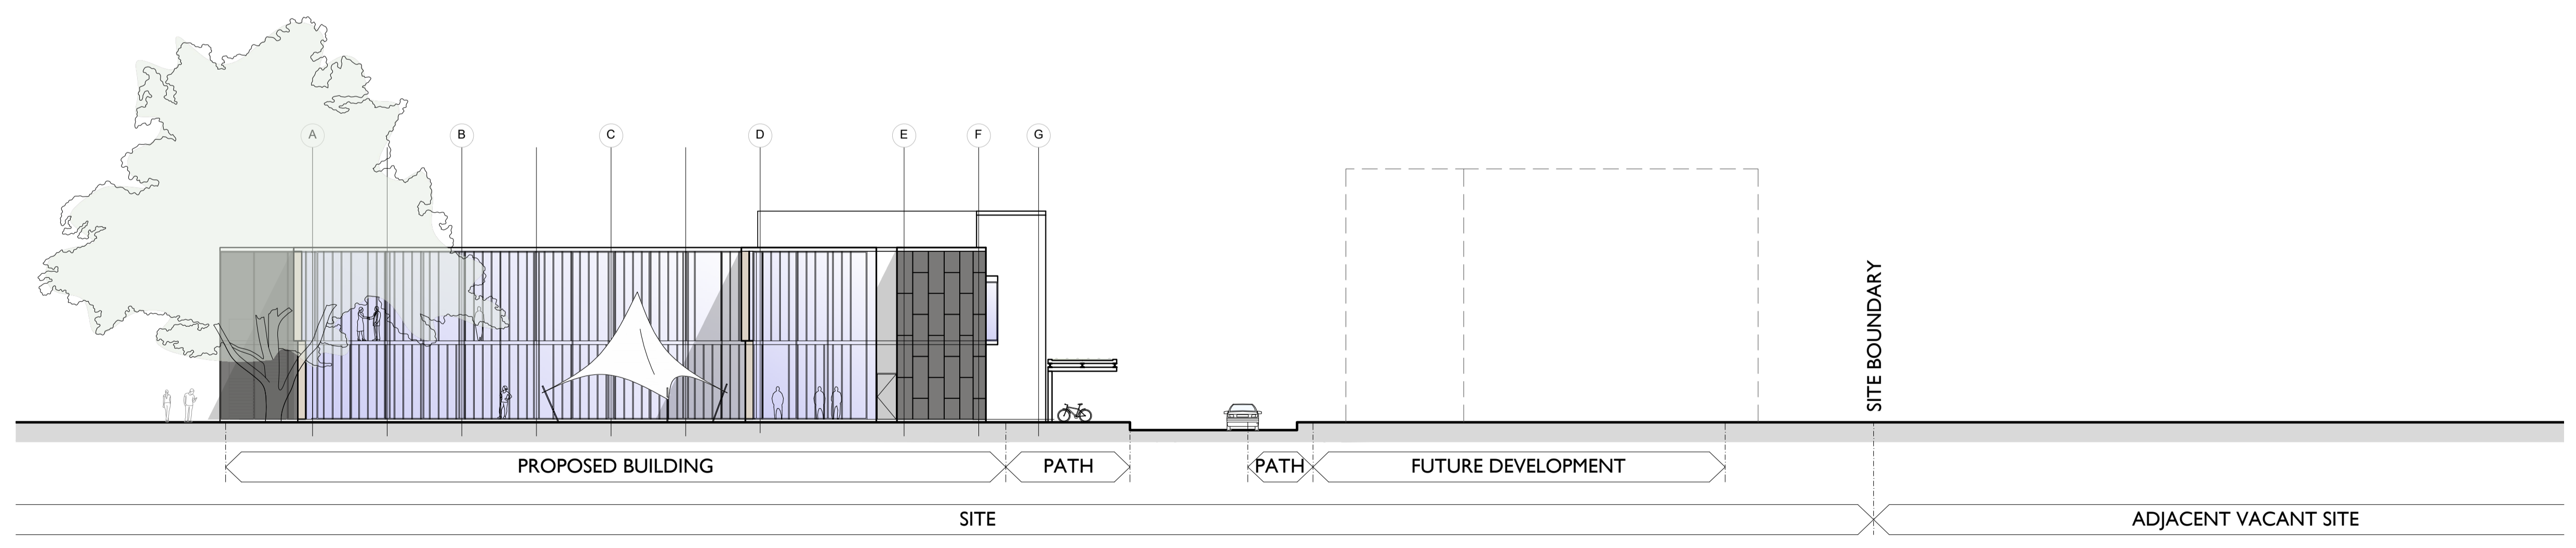

CONTIGUOUS ELEVATION - PART B
SCALE 1:200

REVISION	DATE	DETAILS	DRAWN
-	06.07.2020	ISSUED FOR PART 8 APPLICATION	EC

PART 8 APPLICATION

DRAWING COPYRIGHT - HEALY & PARTNERS ARCHITECTS LTD
FIGURED DIMENSIONS ONLY TO BE USED
DO NOT SCALE FROM DRAWING

HEALY PARTNERS ARCHITECTS

THE HILL, GLENTWORTH ST., LIMERICK.
TEL: +353 41 410944
WWW.HEALYPARTNERS.COM

CLIENT
TIPPERARY COUNTY COUNCIL

PROJECT TITLE
NENAGH DIGITAL HUB

DRAWING TITLE
CONTIGUOUS ELEVATION

DRAWN	CHK	PRG	REVISION
EC	DMC	DMC	-
DATE	SCALE		
JULY '20	Varies		
PROJECT NUMBER	DRAWING NUMBER		
19-125	211		