



GENERAL NOTES :

- A. THIS DRAWING IS FOR PLANNING PURPOSES ONLY.
- B. ALL DIMENSIONS ARE IN MILLIMETRES AND LEVELS METRES.
- C. ALL DIMENSIONS ARE TO FACE OF BLOCK OR BRICK OR STUD TYPICALLY UNLESS NOTED OTHERWISE.
- D. ALL HABITABLE ROOMS TO BE FITTED WITH PERMANENT VENTS IN ACCORDANCE WITH CURRENT BUILDING REGULATIONS
- E. ALL WORKS TO BE CARRIED OUT IN ACCORDANCE WITH CURRENT BUILDING REGULATIONS

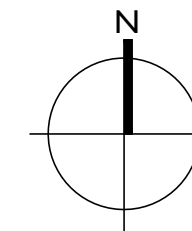

— Extent of proposed development
c 0.1 HA

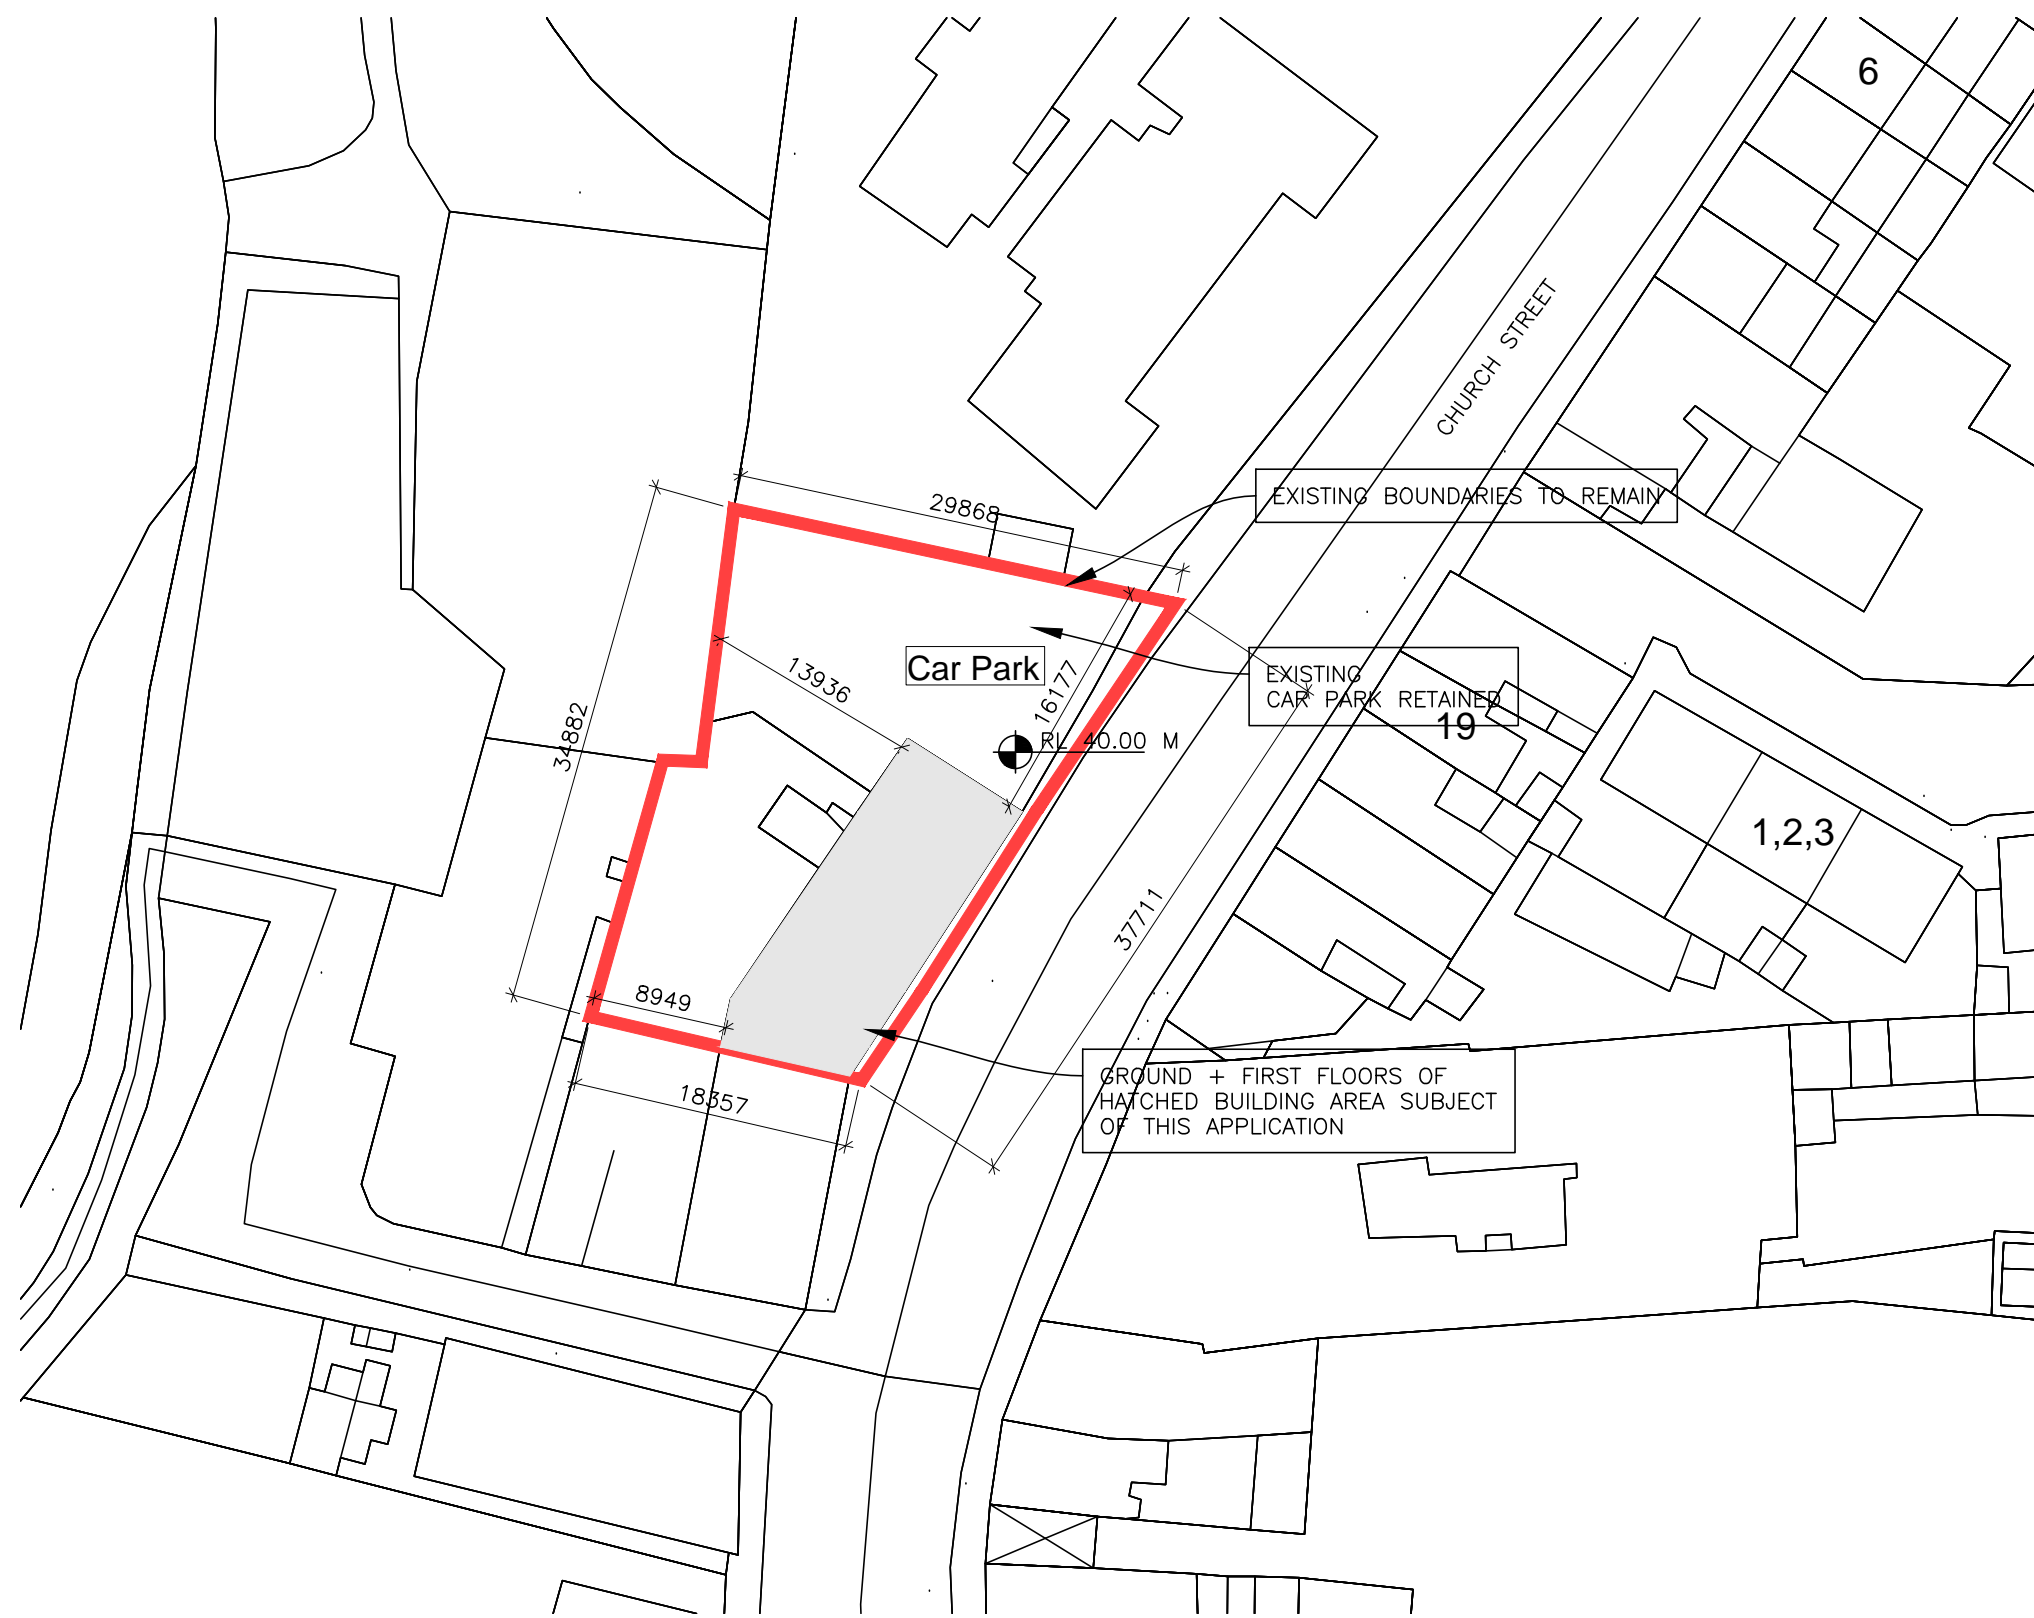

REVISION	DATE	DETAILS	DRAWN
----------	------	---------	-------

SCHEME DESIGN

DRAWING COPYRIGHT - HEALY & PARTNERS ARCHITECTS LTD
FIXED DIMENSIONS ONLY TO BE USED
DO NOT SCALE FROM DRAWING

HEALY PARTNERS ARCHITECTS

THE MILL, GLENTWORTH ST, LIMERICK,
tel + 353 61 41 0966
fax + 353 61 41 3079
email mail@healypartners.com

TIPPERARY COUNTY COUNCIL

PROJECT TITLE
CAHIR LIBRARY CHANGE OF USE & BUILDING ALTERATIONS

DRAWING TITLE
CAHIR LIBRARY SITE LAYOUT PLAN

DRAWN	CHK	PASS	REVISION
SO'D	SO'D	MH	
DATE	SCALE		
07.09.2020	AS SHOWN		
PROJECT NUMBER	DRAWING NUMBER		
19-148	19-148-201		