



NOTE:
THE CONTRACTOR IS TO CARRY OUT A
CBR ON TOP OF THE 100mm THK
UPPER SUB-BASE TO ACHIEVE A CBR OF
15%, RATE OF TESTING TO BE MINIMUM
OF ONE PER BLOCK

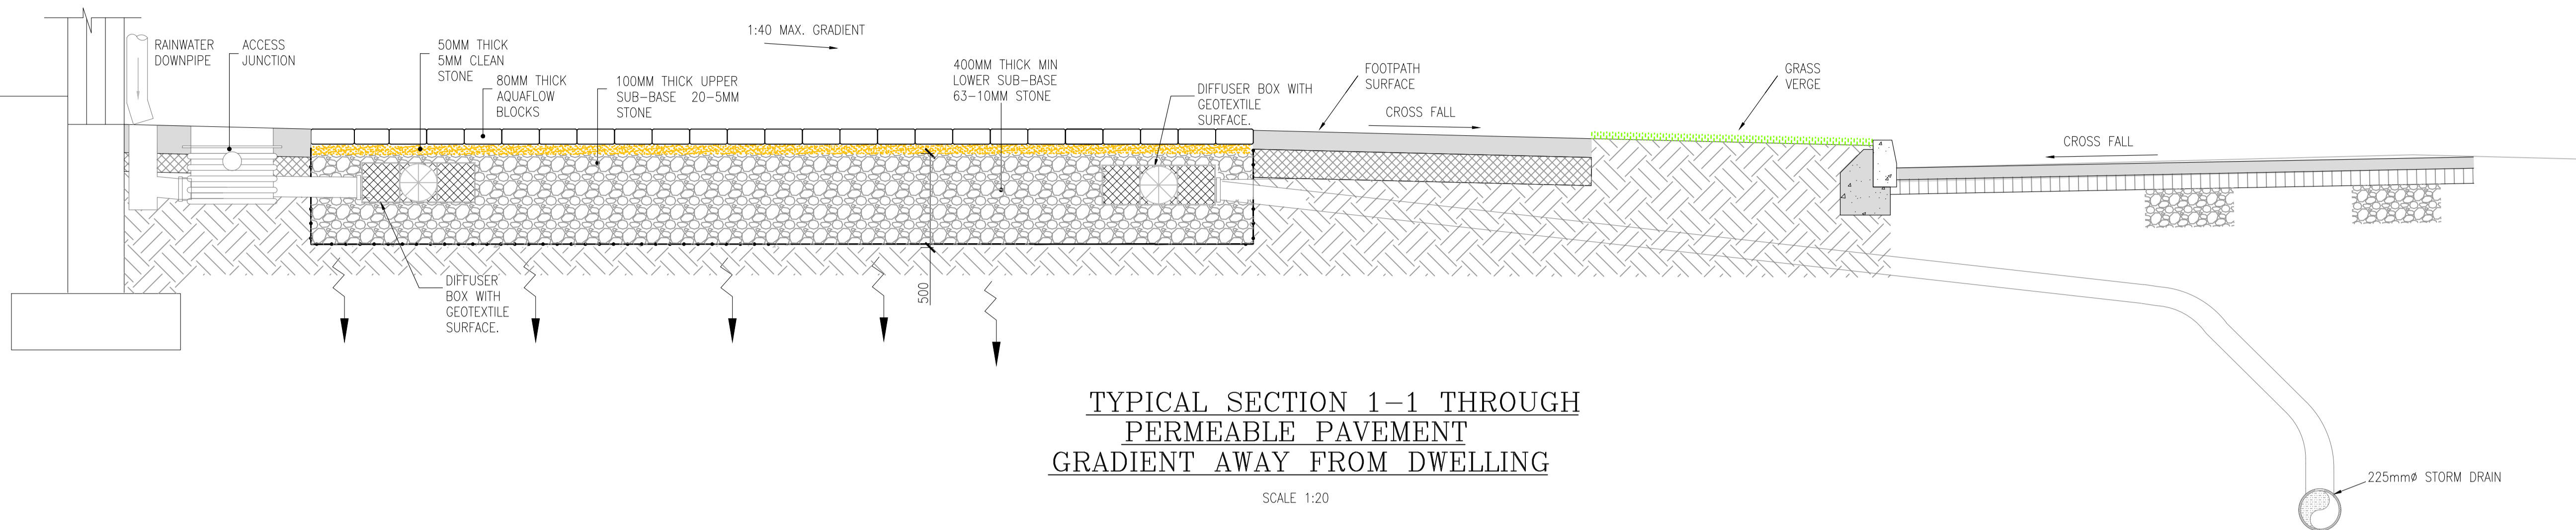


**TYPICAL SECTION 1-1 THROUGH
PERMEABLE PAVEMENT
GRADIENT AWAY FROM DWELLING**

SCALE 1:20

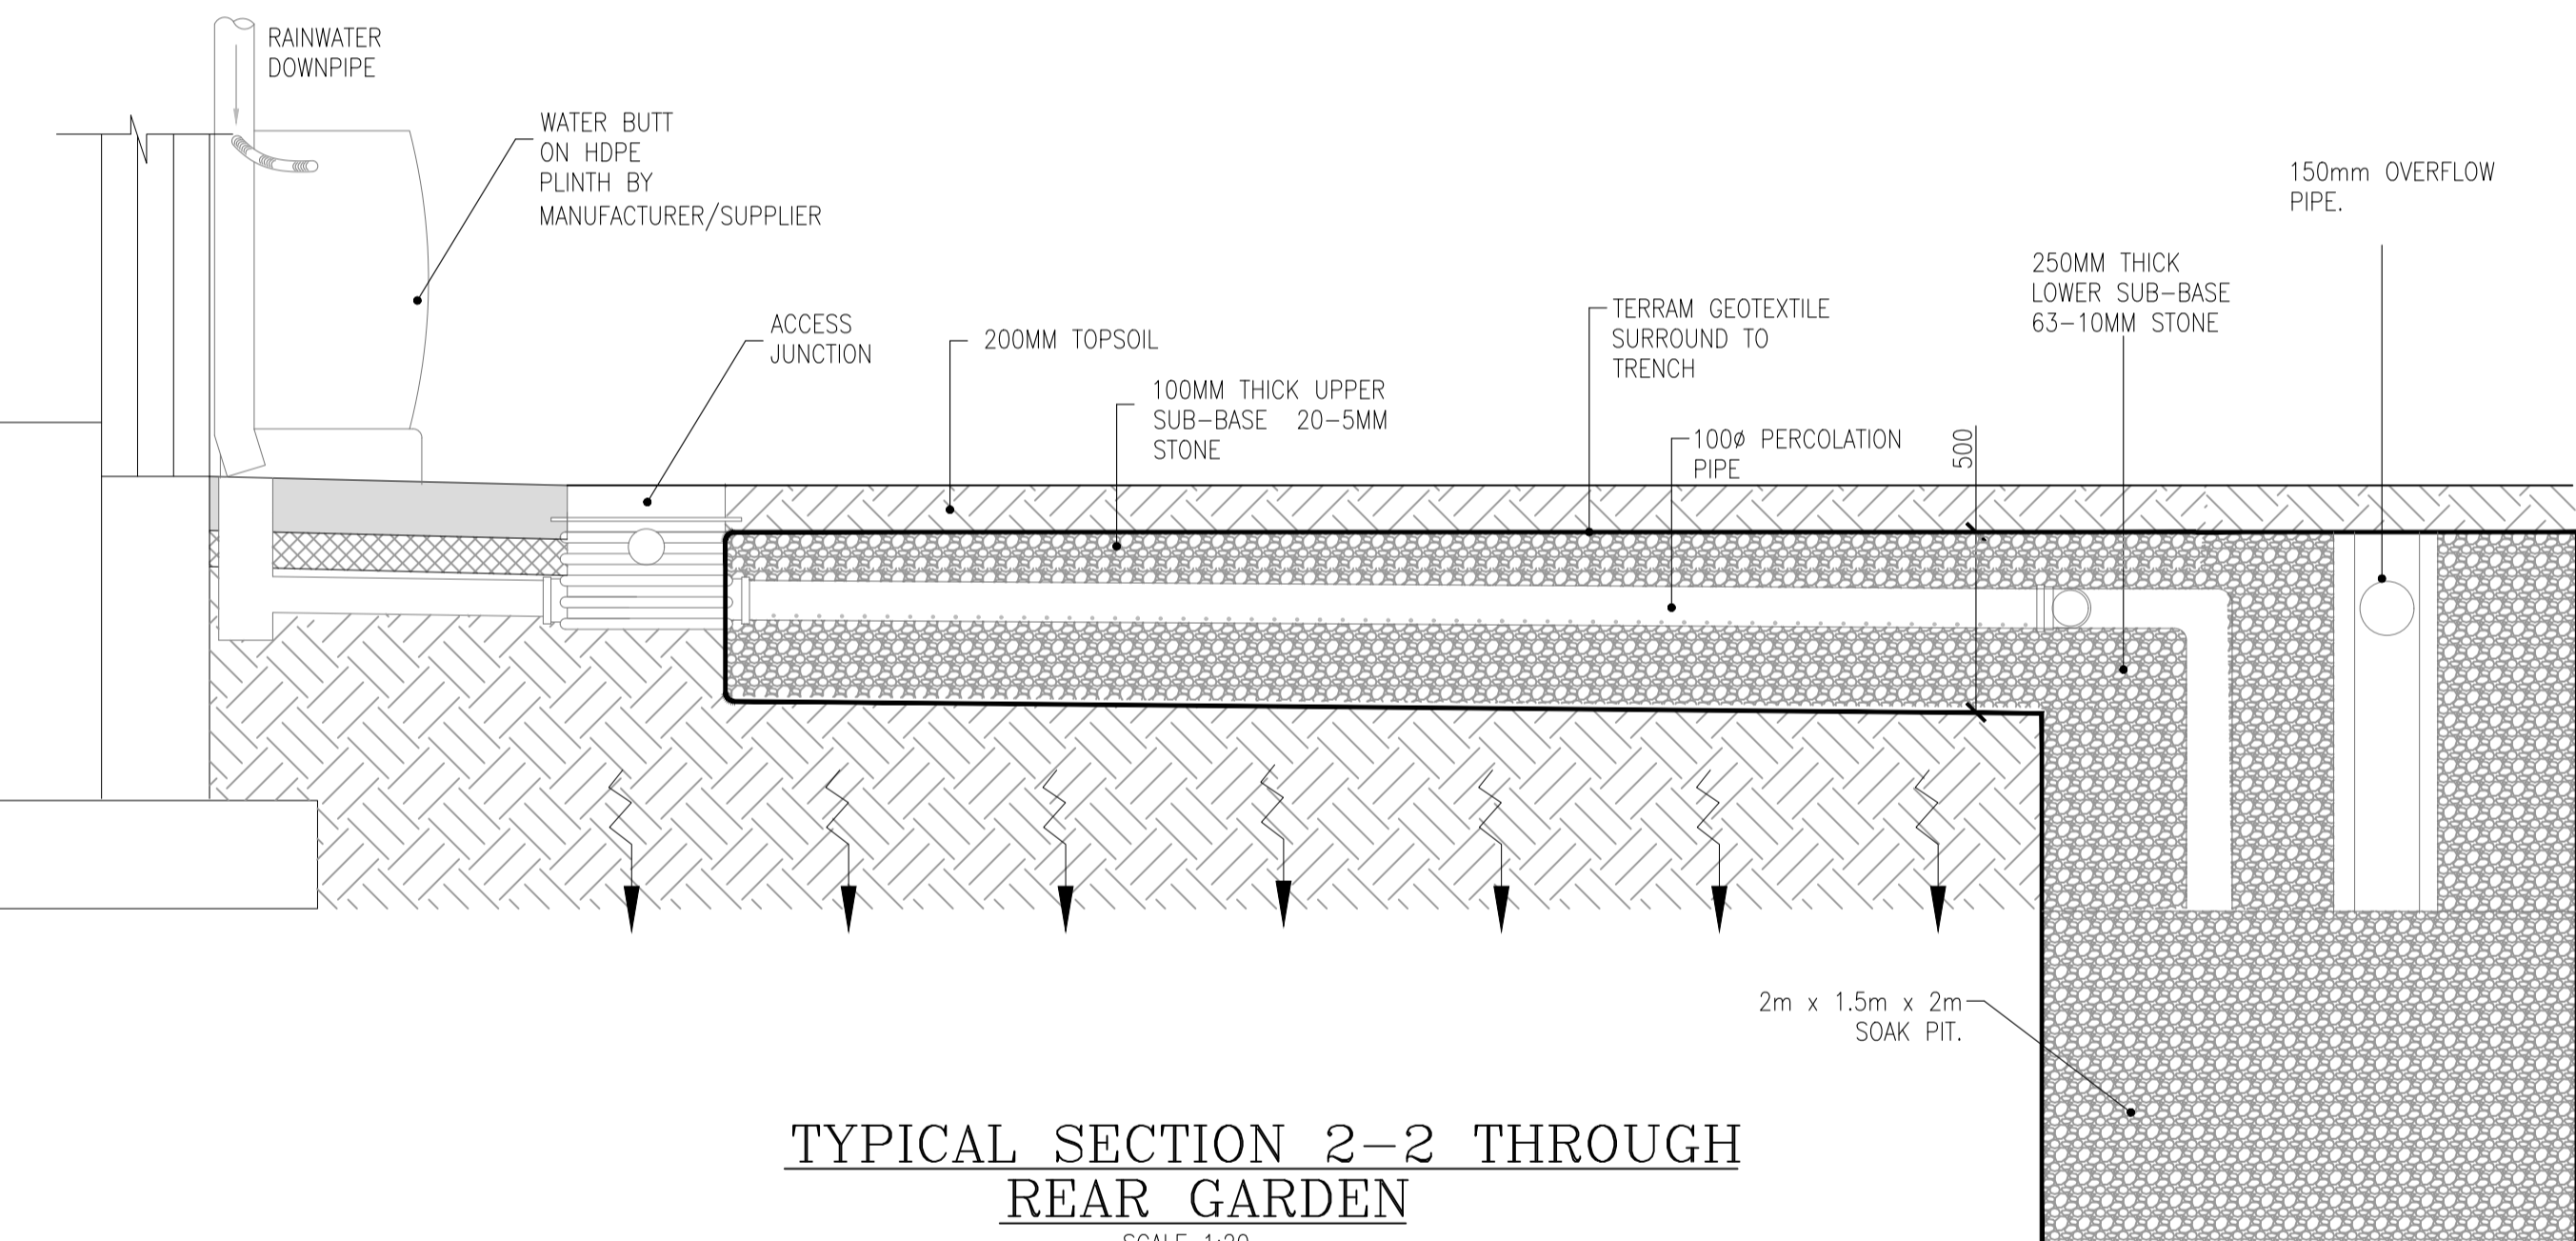

**TYPICAL SECTION 2-2 THROUGH
REAR GARDEN**

SCALE 1:20

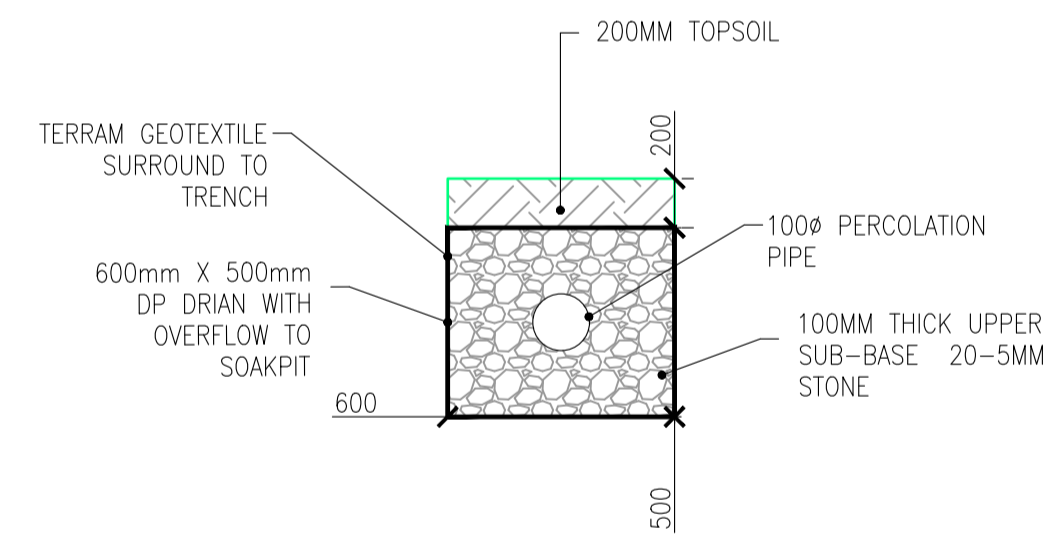


**TYPICAL SECTION OF THE
REAR GARDEN PIPE.**

SCALE 1:20

NOTES:

- GENERAL NOTES:**
1. THIS DRAWING TO BE READ IN CONJUNCTION WITH ALL RELEVANT ARCHITECTS, SERVICE ENGINEERS DRAWINGS & SPECIFICATIONS.
 2. ALL LEVELS ARE STRUCTURAL UNLESS NOTED OTHERWISE.
 3. ALL WORKS TO BE CARRIED OUT IN ACCORDANCE WITH THE RELEVANT BUILDING REGULATIONS.
 4. DO NOT SCALE - WORK TO FIGURE DIMENSIONS ONLY.

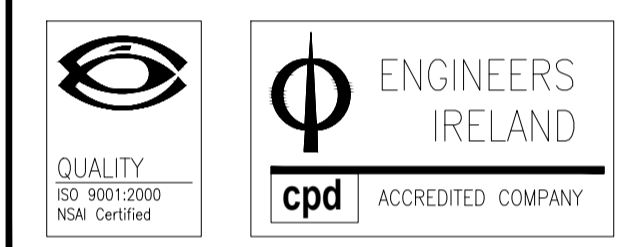

Referenced drawings	
Dwg No.	Dwg Title

Issue register					
Rev.	Date	Description	Dwn.	Chkd.	Appvd.
PL1	28.04.20	PLANNING ISSUE	FA	NP	NP

Client:
TIPPERARY COUNTY COUNCIL

Job Description:
**18 No. UNITS AT
BALLYCLERIHAN & DONOHILL**

Status:
PLANNING ISSUE

Drawing Title:
**SUDS DETAILS
SHEET 01**

Project No: 19KK029	Drawing Ref: C-060	Rev: PL1
Date: 20.03.19	Scale: AS SHOWN	
Drawn By: TD	Checked By: NP	Approved By: NP

**Hayes Higgins
Partnership**

Gas House Lane, Kilkenny.

Gas House Lane, Kilkenny (056) 7164710 (056) 7123223 info@hayeshiggins.com
58 Fitzwilliam Square, Dublin 2. (01) 4612321 (01) 4612504 admin@hayeshiggins.ie