

Scale 1:2500

Scale 1:500

Casual Trading Location

Market Yard Car Park
Tipperary Town, Co. Tipperary

Casual Trading Location Outlined
In Red on 1:500 Map

Car Park Location Outlined In Blue
On 1:2500 Map

Area = Ha / Ac

OS Map Ref: 5177-02

Surveyed, Computed & Certified By
Greg Ratter, Premier Surveys Ltd.
Date: 22nd March 2021

Greg Ratter MIS
Premier Surveys Ltd.

Market Yard Car Park
Tipperary Town, Co. Tipperary




E-mail: info@premier-surveys.com

Date: 29-03-21
Scale: 1:1000 / 1:500 @ A3
Drawing Site:

Drawn: G.R.
Checked:
Drawing no.:


Site Location

210311F

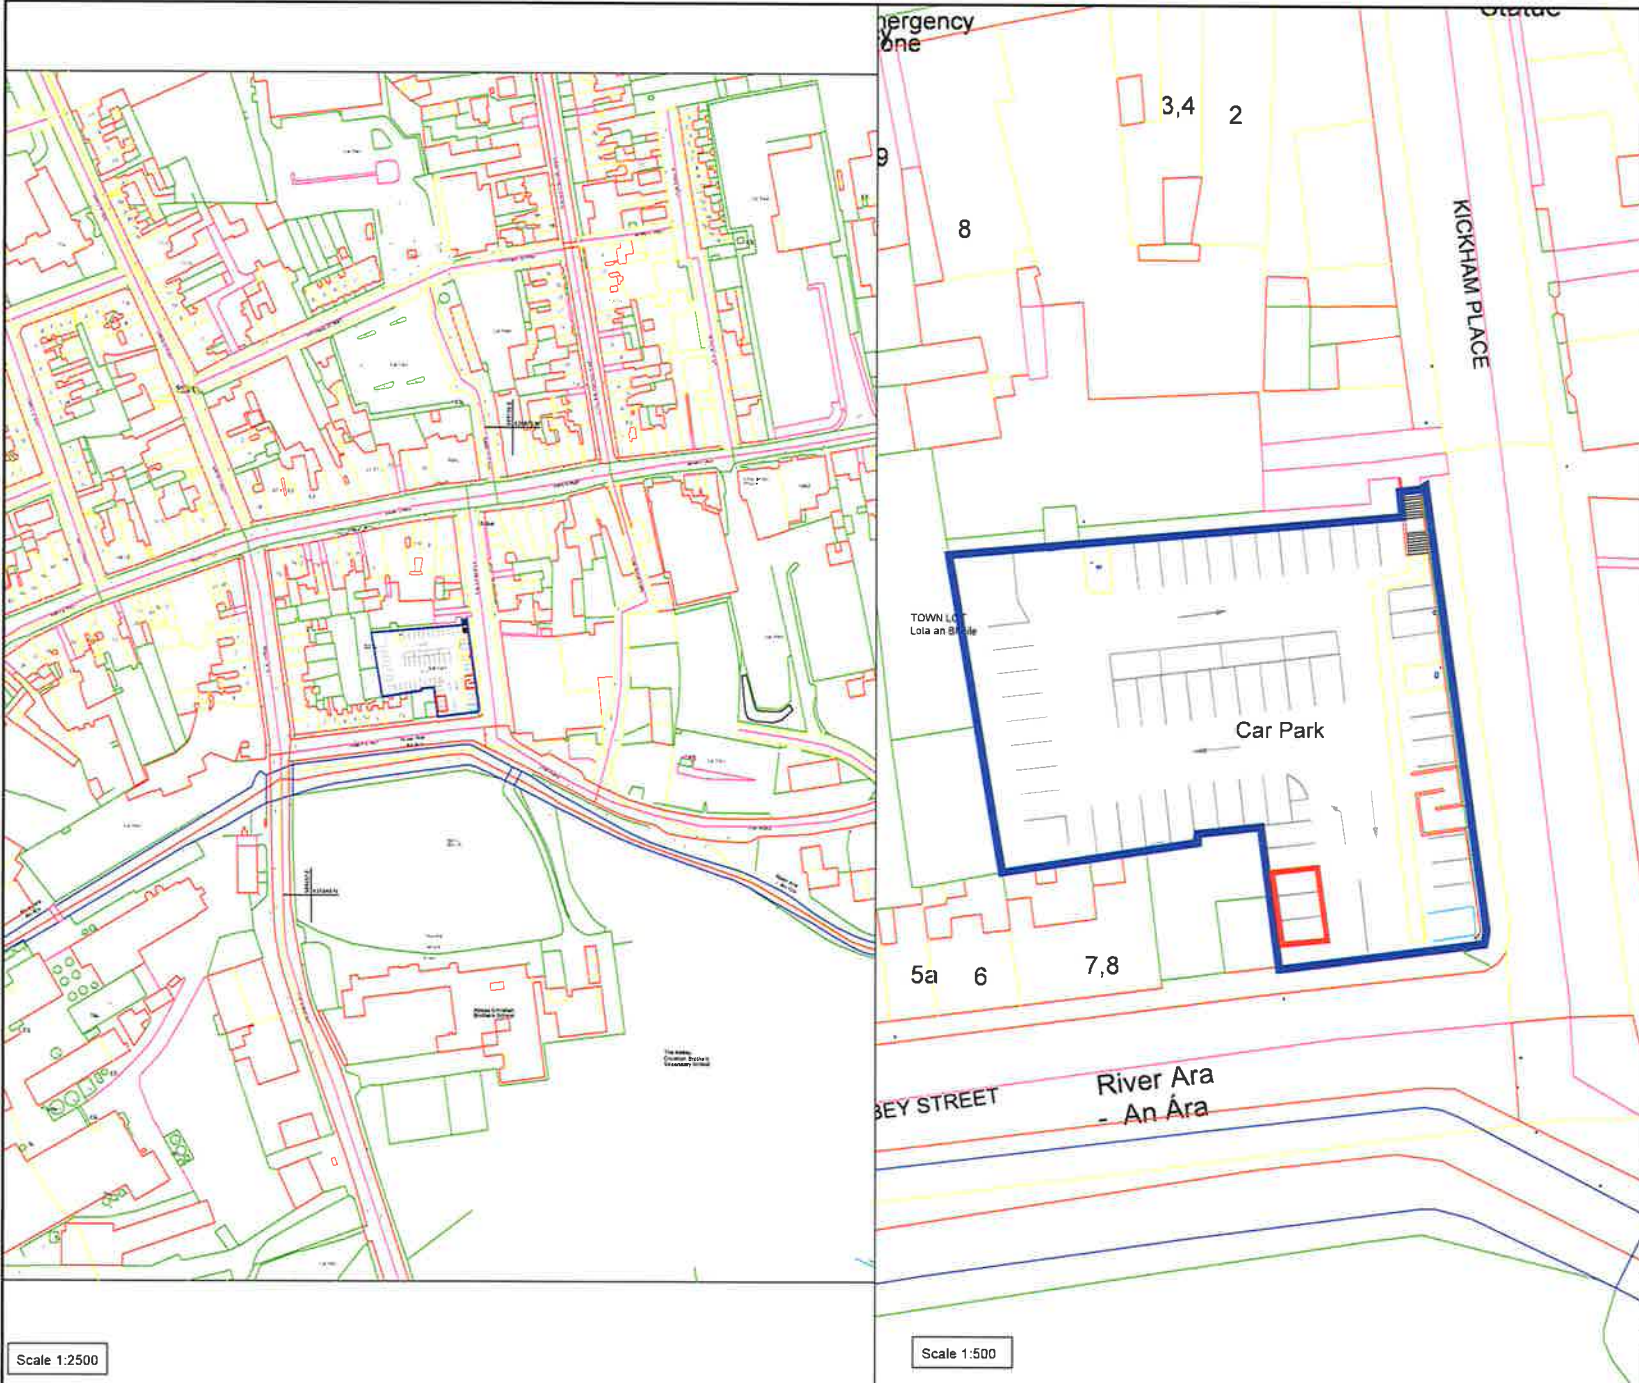

Ordnance Survey Ireland Licence No. EN 0056621
 © Ordnance Survey Ireland/Government of Ireland

Note:
 17M Irish Transverse Mercator
 Coordinate System Used
 North Sign Refers to Grid North
 Level Tied to Ordnance Datum (Main Head)

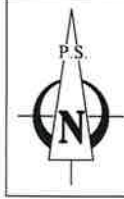

Casual Trading Location

Abbey St. Car Park
 Tipperary Town, Co. Tipperary

Casual Trading Location Outlined
 In Red on 1:500 Map

Car Park Location Outlined In Blue
 On 1:2500 Map

Area = Ha / Ac

OS Map Ref.: 5177-02

Surveyed, Computed & Certified By
 Greg Rafter, Premier Surveys Ltd.
 Date: 22nd March 2021

Greg Rafter MIS
 Premier Surveys Ltd.

Abbey St. Car Park
 Tipperary Town, Co. Tipperary



E-mail: info@premier-surveys.com

Date	28-03-21	Drawn	G.R.
Scale	1:1000 / 1:500 @ A3	Checked	
Drawing title		Drawing no.	


Site Location	210311A
---------------	---------

Scale 1:2500

Scale 1:500




Scale 1:2500

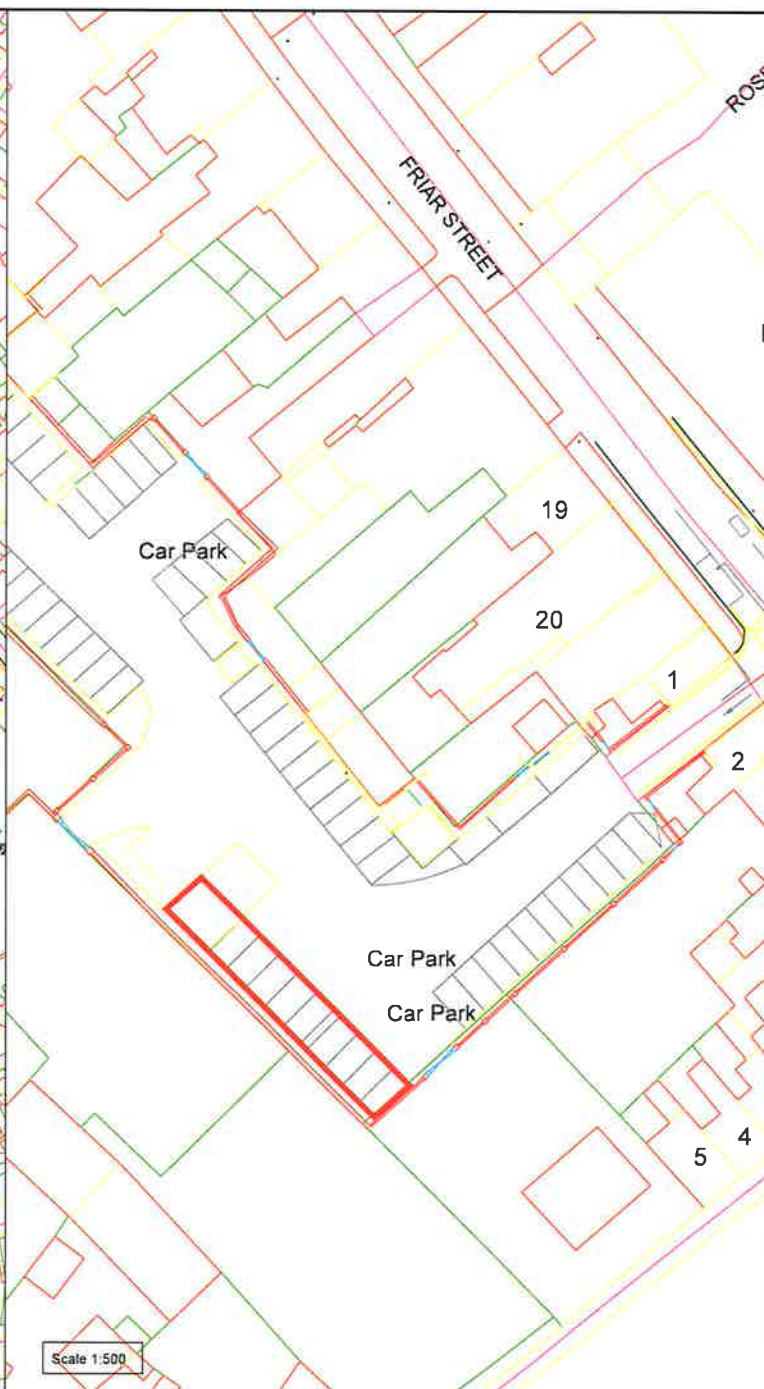

Scale 1:500

Ordnance Survey Ireland Licence No. EN 0056621
 © Ordnance Survey Ireland/Government of Ireland

Note:
 Irish Transverse Mercator
 Co-ordinate System Used
 North Sign Refers to Grid North
 Level Tied to Ordnance Datum (Mean Head)

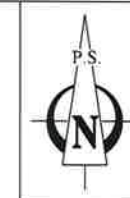

Casual Trading Location

Friary St. Car Park
 Cashel, Co. Tipperary

Casual Trading Location Outlined
 In Red on 1:500 Map

Car Park Location Outlined in Blue
 On 1:2500 Map

OS Map Ref. 5060-10

Surveyed, Computed & Certified By
 Greg Rafter, Premier Surveys Ltd.
 Date: 22nd March 2021

Greg Rafter MIS
 Premier Surveys Ltd.

Casual Trading Area, Friary St. Car Park
 Cashel, Co. Tipperary





E-mail: info@premier-surveys.com

Date	29-03-21	Drawn	G.R.
Scale	1:2500 / 1:500 @ A3	Checked	
Drawing title		Drawing no.	

Site Location

210325A

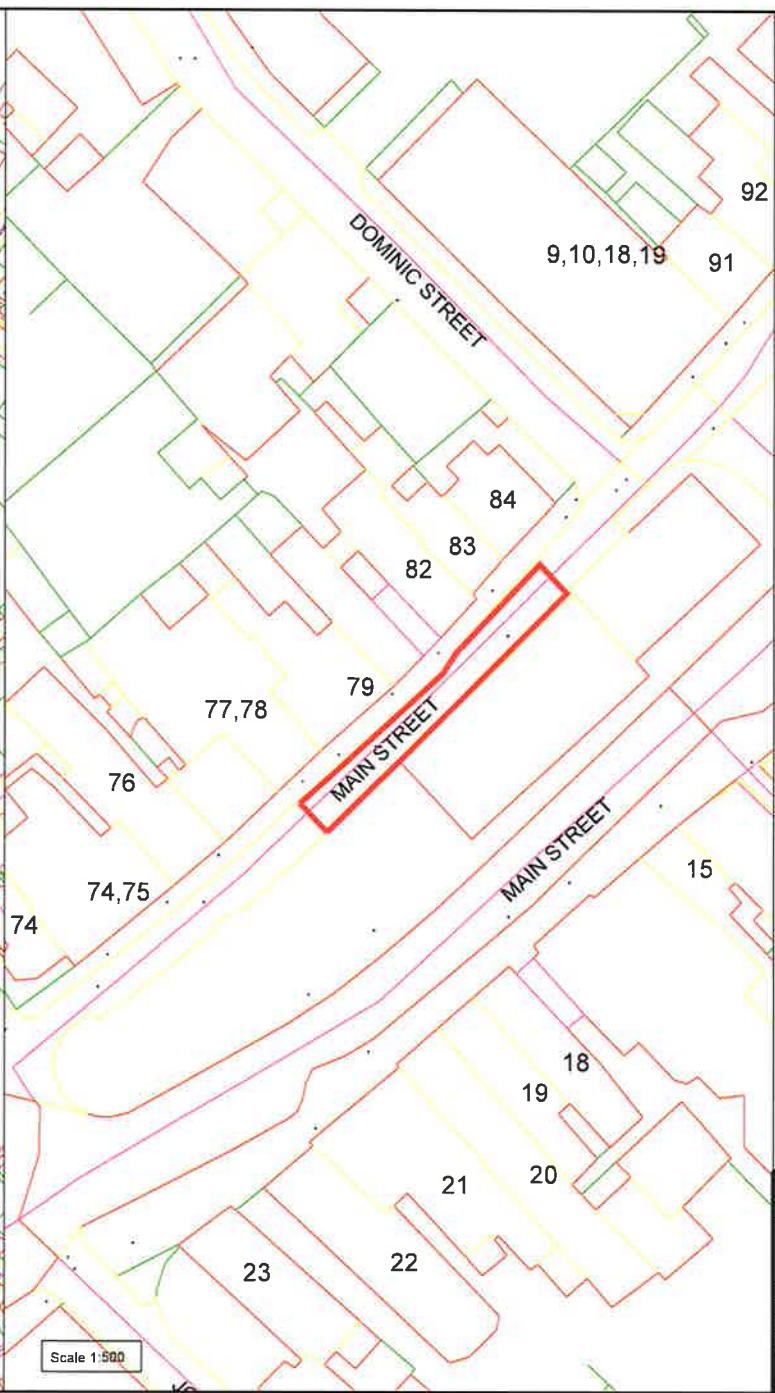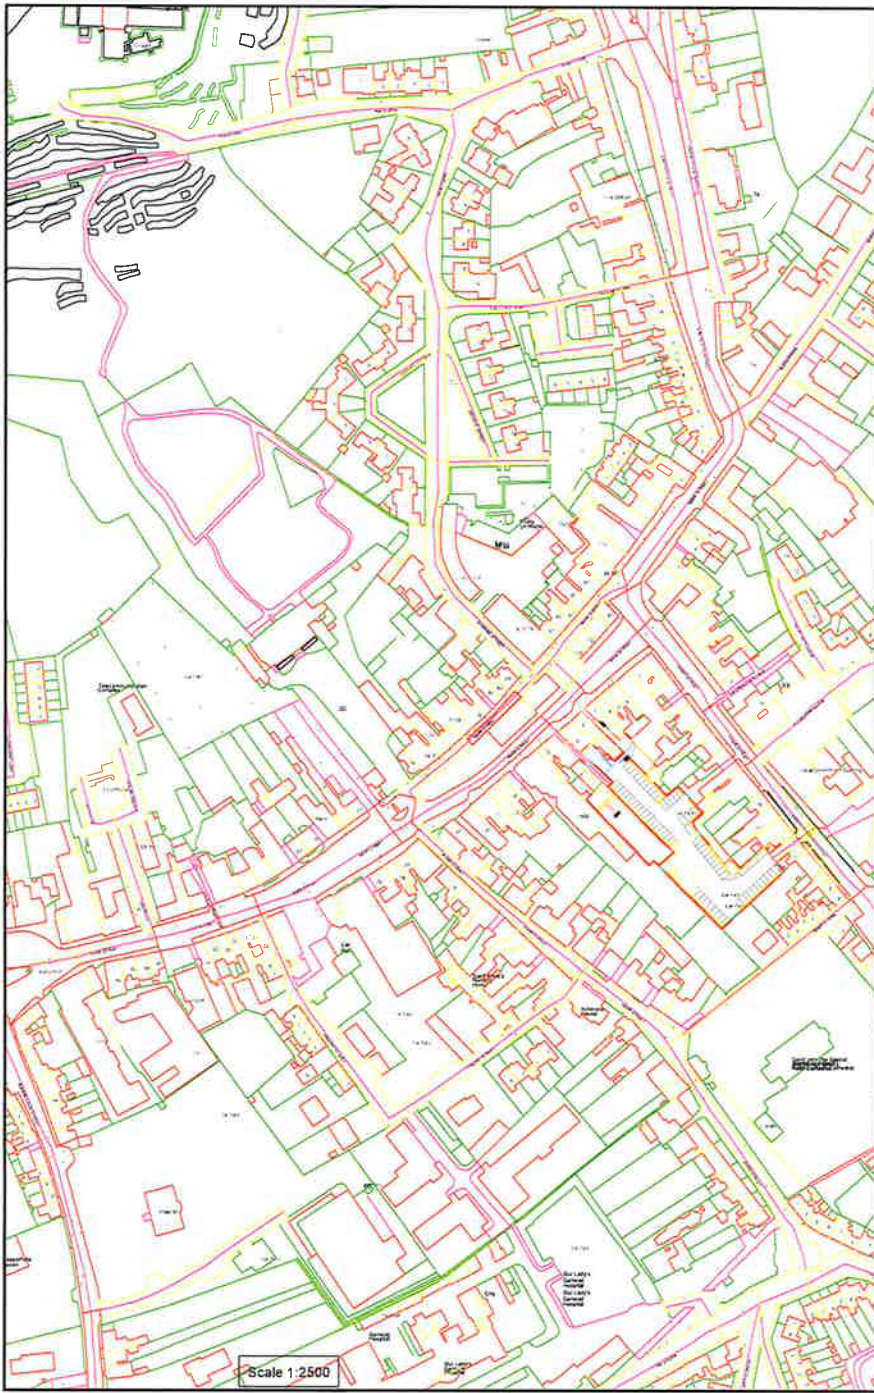

Ordnance Survey Ireland Licence No. EN 0056621
 © Ordnance Survey Ireland/Government of Ireland

Note:
 TM Irish Transverse Mercator/
 Co-ordinate System Used
 North Sign Refers to Grid North
 Level Tied to Ordnance Datum (Main Head)



Casual Trading Location

Main St & Cashel Plaza
 Cashel, Co. Tipperary

Casual Trading Location Outlined
 In Red on 1:500 Map

OS Map Ref: 5060-10

Surveyed, Computed & Certified By
 Greg Rafter, Premier Surveys Ltd.
 Date: 22nd March 2021

Greg Rafter MIS
 Premier Surveys Ltd.


Casual Trading Area, Main St. & Plaza
 Cashel, Co. Tipperary




E-mail info@premier-surveys.com

Date	29-03-21	Drawn	G.R.
Scale	1:2500 / 1:500 @ A3	Checked	
Drawing title		Drawing no.	

Site Location	210325B
---------------	---------

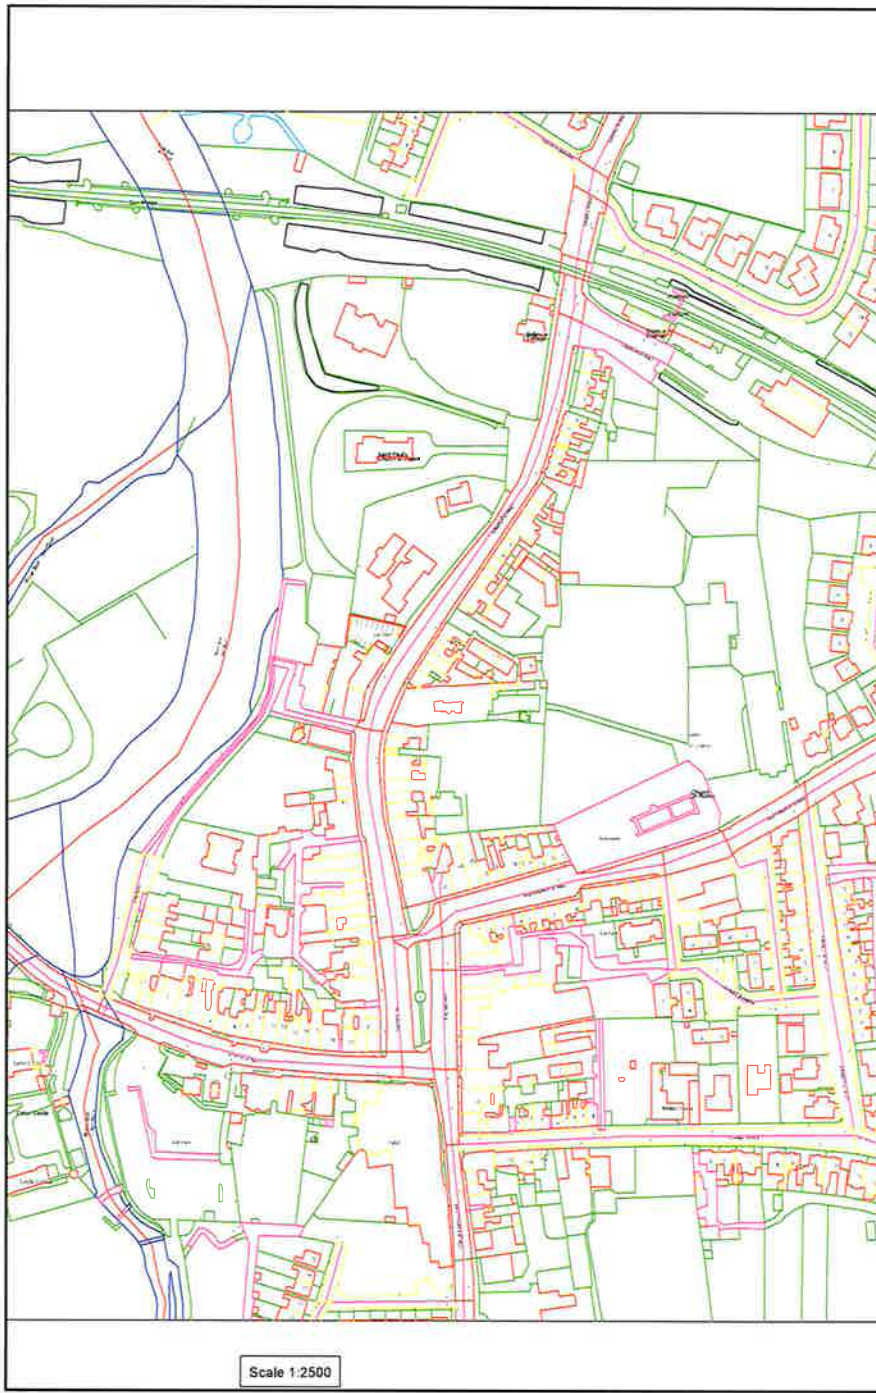


Scale 1:2500

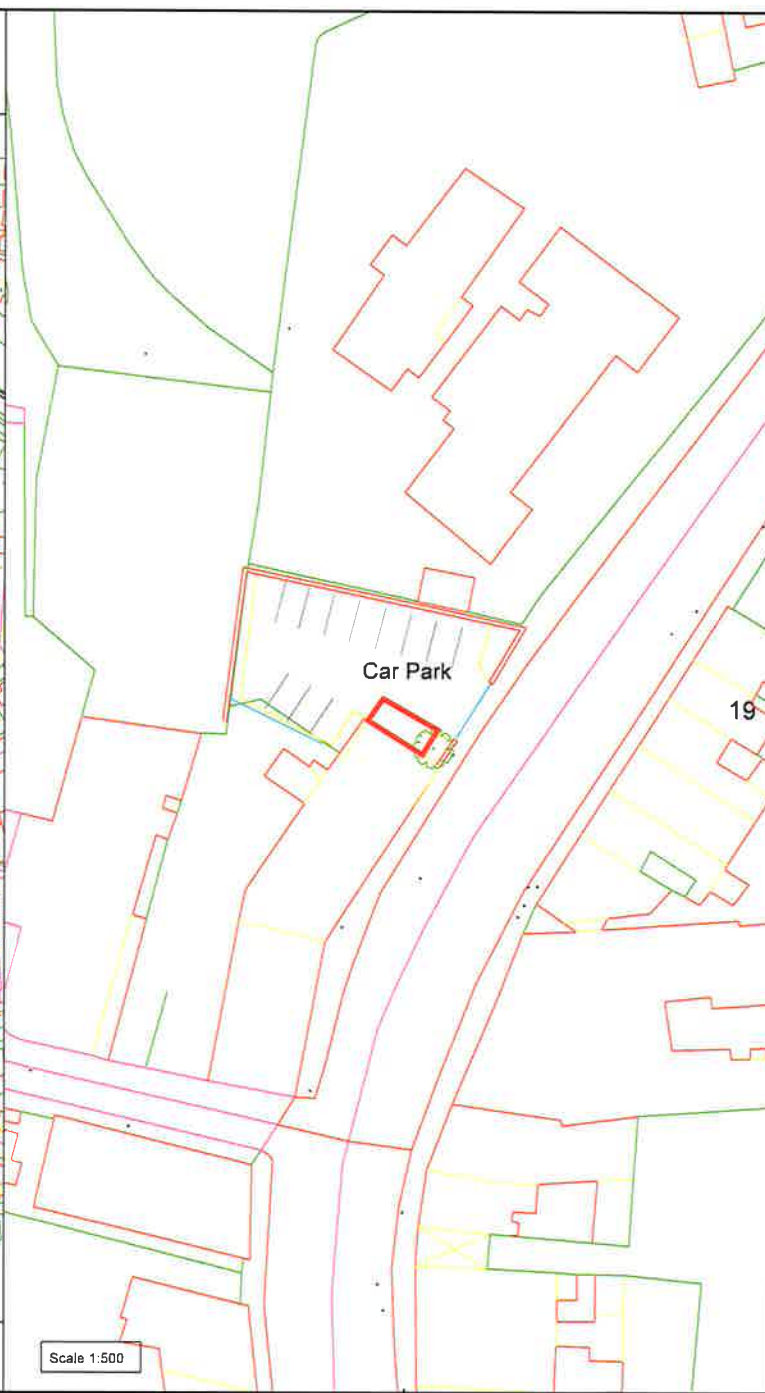

Scale 1:500

Ordnance Survey Ireland Licence No. EN 0056621
 © Ordnance Survey Ireland/Government of Ireland

Note:
 ITM (Irish Transverse Mercator)
 Co-ordinate System Used
 North Sign Refers to Grid North
 Level Tied to Ordnance Datum (Main Head)

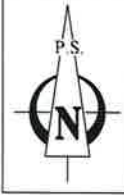

Casual Trading Location

Granary Car Park, Church St.,
 Cahir, Co. Tipperary

Casual Trading Location Outlined
 In Red on 1:500 Map

Car Park Location Outlined In Blue
 On 1:2500 Map

OS Map Ref.: S365-17

Surveyed, Computed & Certified By
 Greg Rafter, Premier Surveys Ltd.
 Date: 22nd March 2021

Greg Rafter MIS
 Premier Surveys Ltd.

Casual Trading Area, The Granary Car Park
 Church St., Cahir, Co. Tipperary



E-mail: info@premier-surveys.com

Date: 20-05-21	Drawn: G.R.
Scale: 1:2500 / 1:500 @ A3	Checked:
Drawing size:	Drawing no.:

Site Location	210324B
---------------	---------



Ordnance Survey Ireland Licence No. EN 0056621
 © Ordnance Survey Ireland/Government of Ireland

Note:
 TM (Web Transverse Mercator)
 Coordinate System Used
 North Sign Refers to Grid North
 Level Tied to Ordnance Datum (Mean High)



Casual Trading Location

Car Park at St. Mary's Road
 Cahir, Co. Tipperary

Casual Trading Location Outlined
 In Red on 1:500 Map

Car Park Location Outlined In Blue
 On 1:2500 Map

Area = Ha / Ac

OS Map Ref.: 5365-C

Surveyed, Computed & Certified By
 Greg Rafter, Premier Surveys Ltd.
 Date: 22nd March 2021

Greg Rafter MIS
 Premier Surveys Ltd.

Casual Trading Area, Cahir Park,
 St. Mary's Road, Cahir, Co. Tipperary




Comhairle Contae Thibraid Arann
 (Tipperary County Council)

E-mail info@premier-surveys.com

Date	29-03-21	Drawn	G.R.
Scale	1:1000 / 1:500 @ A3	Checked	
Drawing title		Drawing no.	

Site Location

210323B

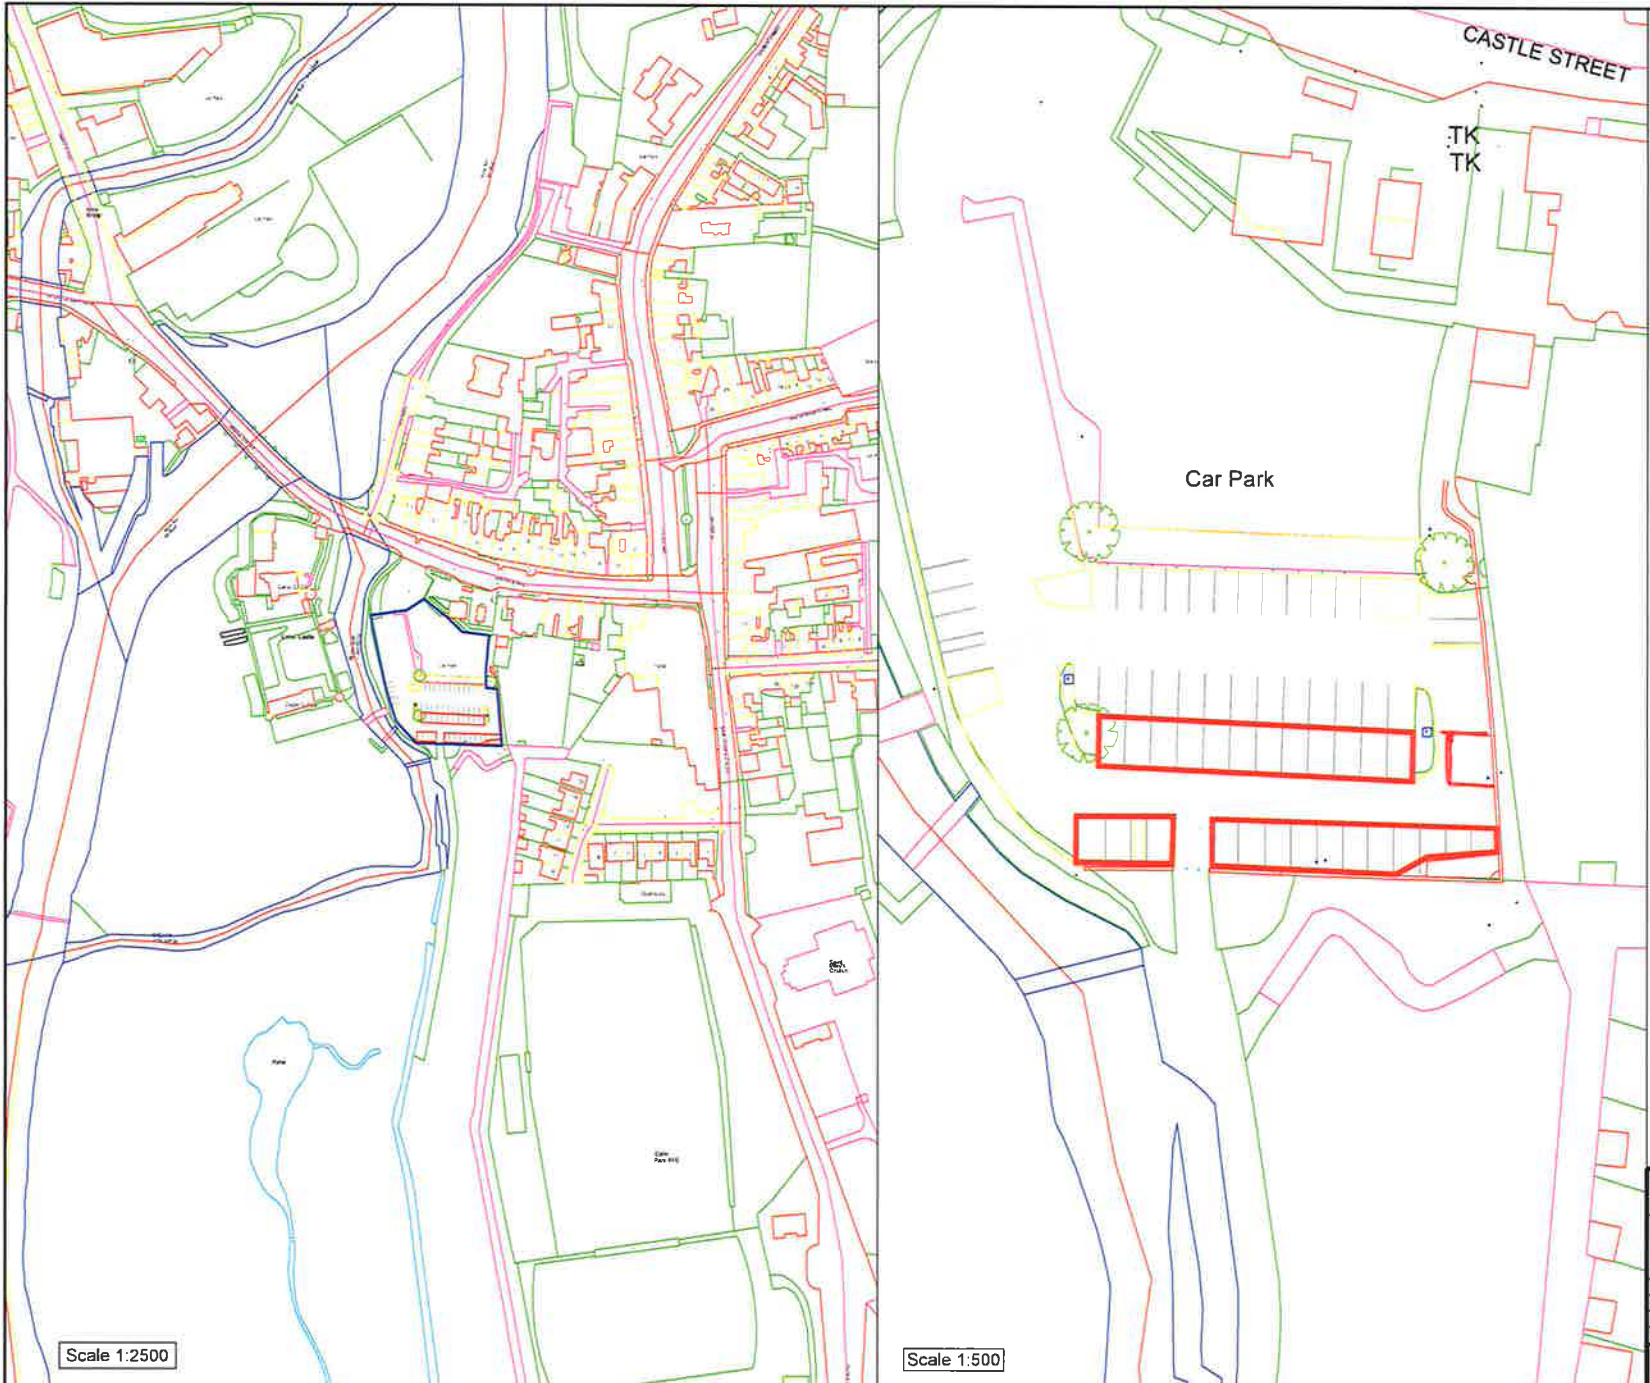

Ordnance Survey Ireland Licence No. EN 0056621
 © Ordnance Survey Ireland/Government of Ireland

Note:
 ITM (Irish Transverse Mercator)
 Co-ordinate System Used
 North Sign Refers to Grid North
 Level Tied to Ordnance Datum (Main Head)



Casual Trading Location

Car Park at Castle Car Park
 Cahir, Co. Tipperary

Casual Trading Location Outlined
 In Red on 1:500 Map

Car Park Location Outlined In Blue
 On 1:2500 Map

OS Map Ref.: 5365-C

Surveyed, Computed & Certified By
 Greg Raffier, Premier Surveys Ltd.
 Date: 22nd March 2021

Greg Raffier MIS
 Premier Surveys Ltd.

**Casual Trading Area, Castle Park Car Park
 Cahir, Co. Tipperary**




E-mail info@premier-surveys.com

Date	22-03-21	Drawn	G.R.
Scale	1:2500 / 1:500 @ A3	Checked	
Drawing title		Drawing no.	

Site Location: 210323D

Scale 1:2500

Scale 1:500

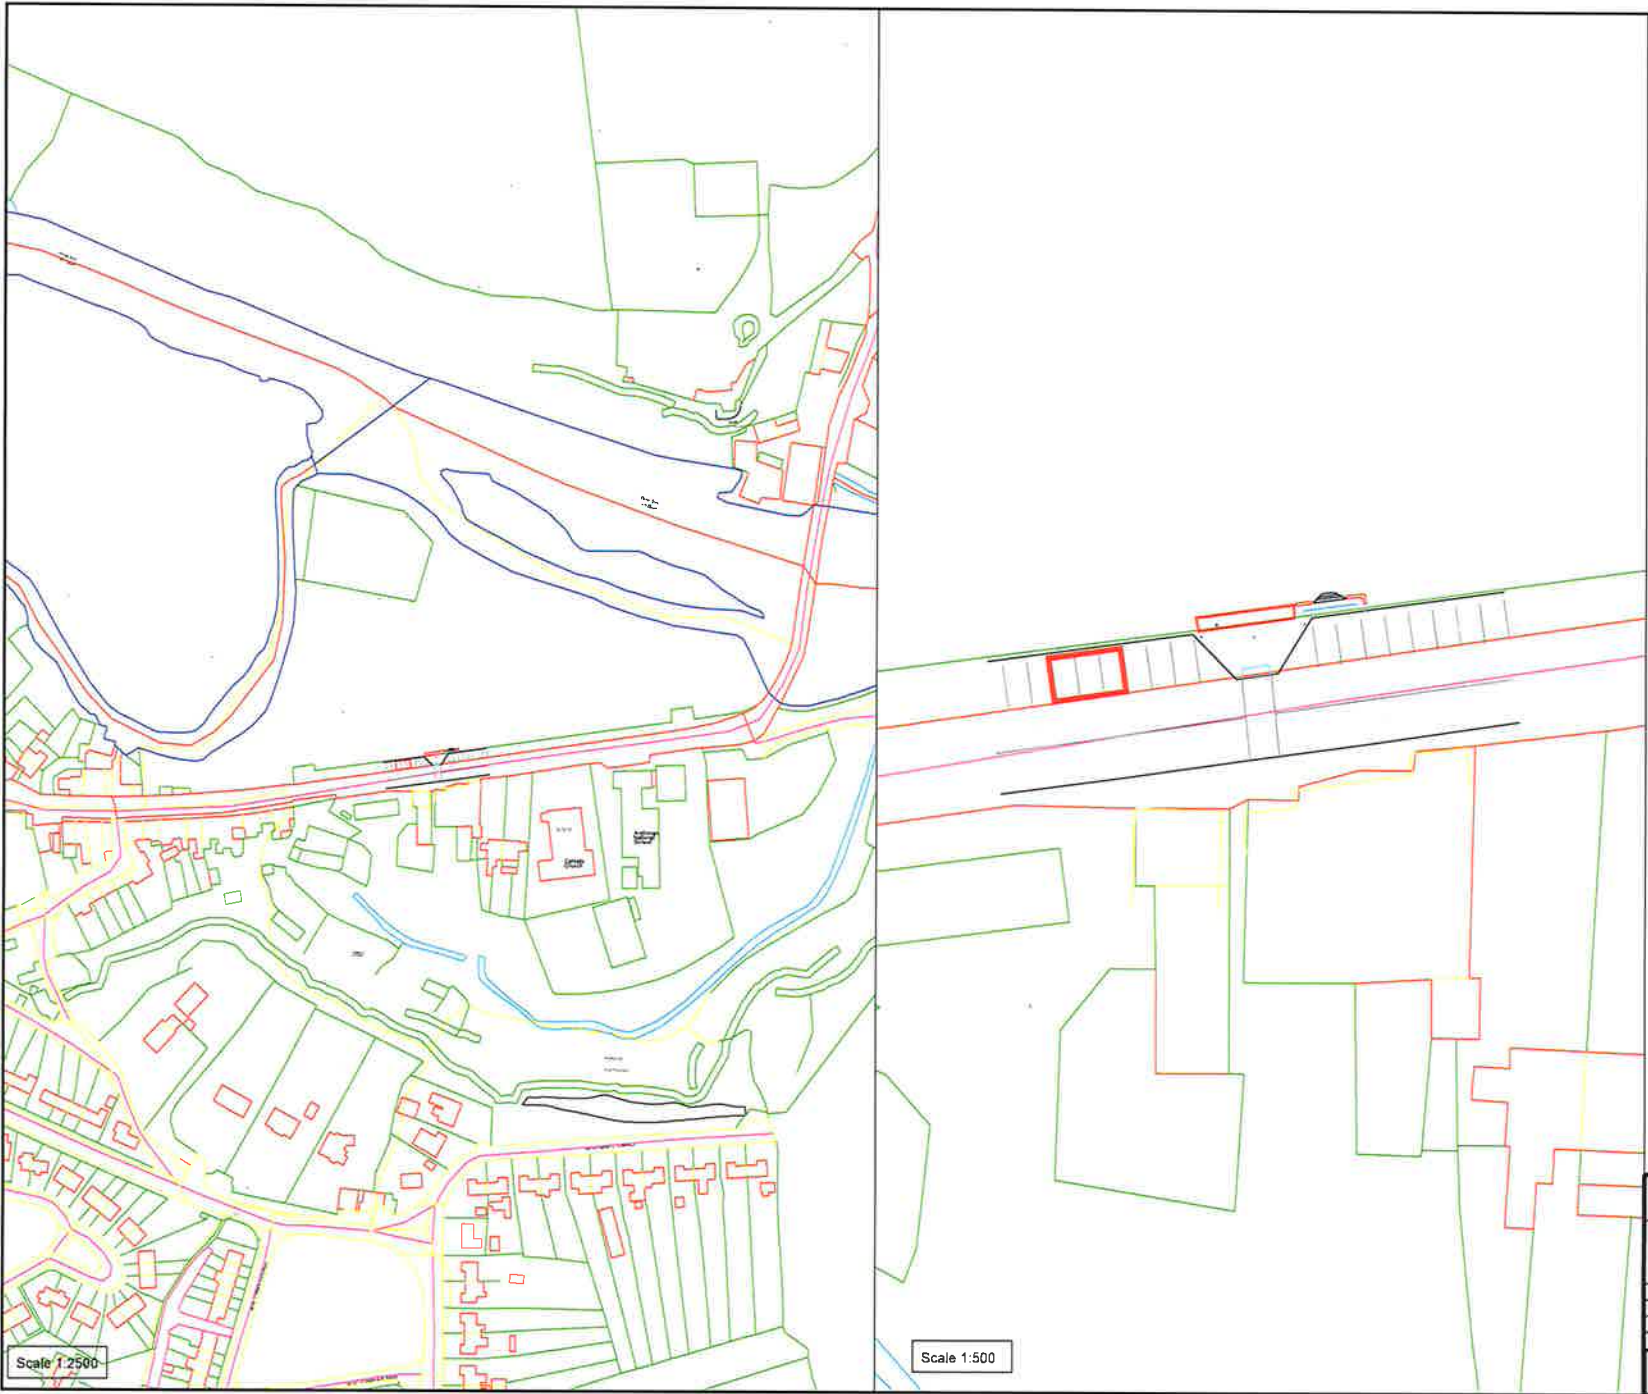

Scale 1:2500

Scale 1:500

Ordnance Survey Ireland Licence No. EN 0056621
 © Ordnance Survey Ireland/Government of Ireland

Note
 TM2011 (Irish Transverse Mercator)
 Co-ordinate System Used
 North Sign Refers to Grid North
 Level Tied to Ordnance Datum (Mean Head)



Casual Trading Location

Car Park at The Green Car Park
 Ardfinnan, Co. Tipperary

Casual Trading Location Outlined
 In Red on 1:500 Map

Car Park Location Outlined In Blue
 On 1:2500 Map

Area = Ha / Ac

OS Map Ref.: 5552-B

Surveyed, Computed & Certified By
 Greg Rafter, Premier Surveys Ltd.
 Date: 22nd March 2021

Greg Rafter MIS
 Premier Surveys Ltd.

Casual Trading Area, The Green Car Park
 Ardfinnan, Co. Tipperary





E-mail: info@premier-surveys.com

Date	29-03-21	Drawn	G.R.
Scale	1:1000 / 1:500 @ A3	Checked	
Drawing title		Drawing no.	


Site Location

210311A

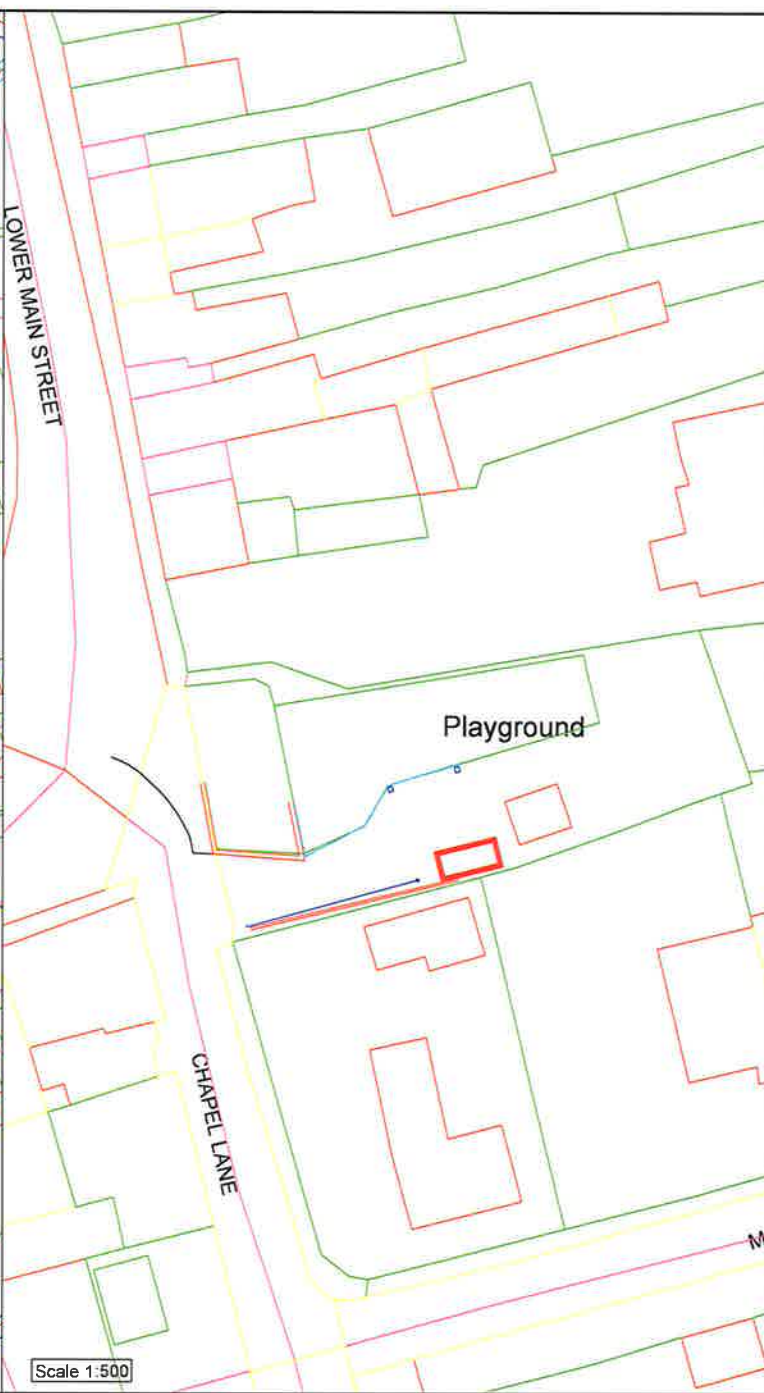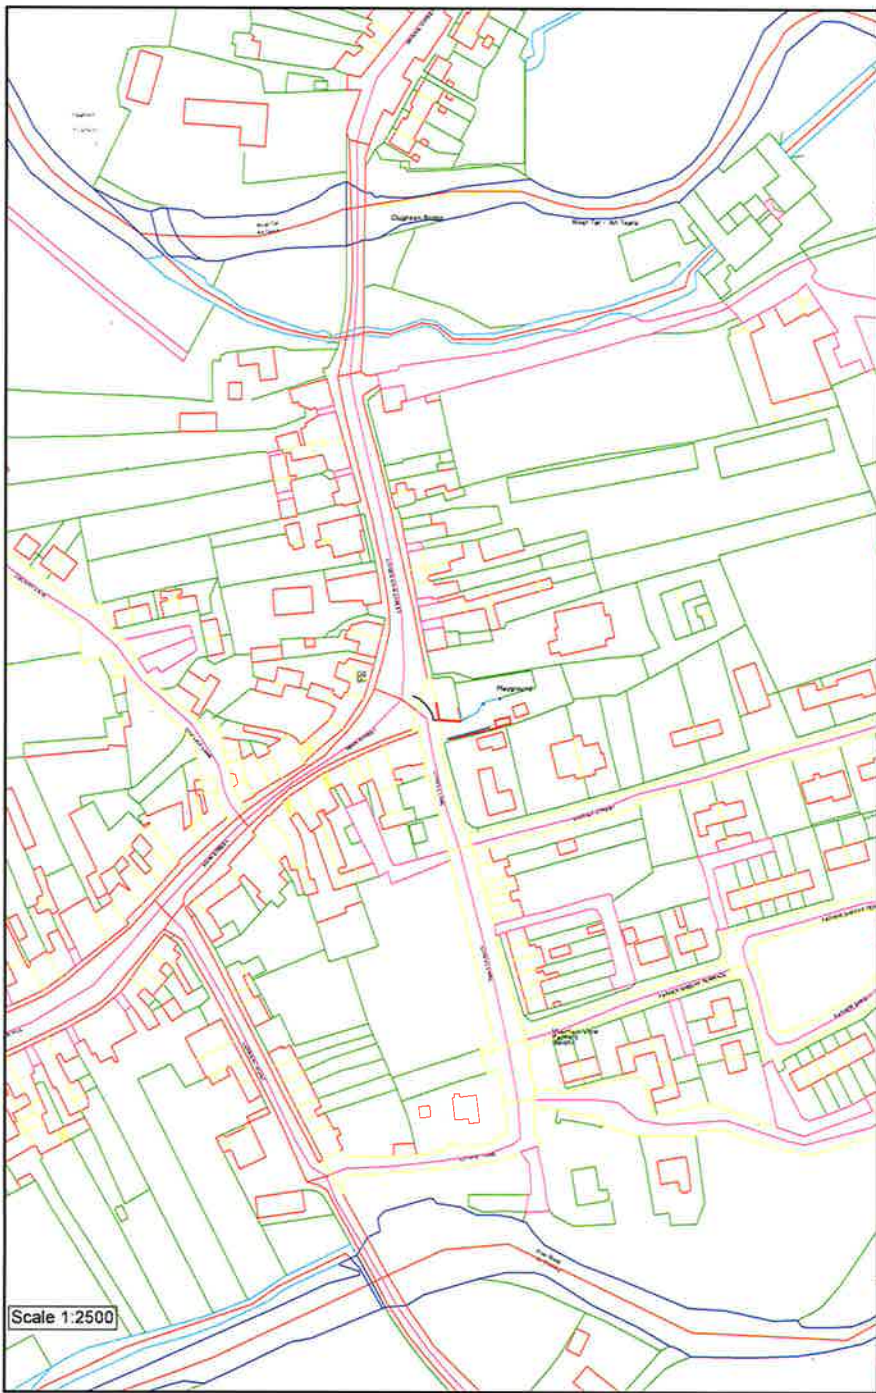

Ordnance Survey Ireland Licence No. EN 0056621
 © Ordnance Survey Ireland/Government of Ireland

Note:
 ITM (Irish Transverse Mercator)
 Co-ordinate System Used
 North Sigs Refers to Grid North
 Level Tied to Ordnance Datum (Mean Head)

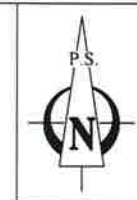

Casual Trading Location

Car Park at Playground, Lwr Main St,
 Clogheen, Co. Tipperary

Casual Trading Location Outlined In Red on 1:500 Map

Car Park Location Outlined In Blue
 On 1:1000 Map

OS Map Ref.: 5617-A

Surveyed, Computed & Certified By
 Greg Rafter, Premier Surveys Ltd.
 Date: 22nd March 2021

Greg Rafter MIS
 Premier Surveys Ltd.

Casual Trading Area, Playground, Lwr Main St.
 Clogheen, Co. Tipperary




E-mail: info@premier-surveys.com

Date: 28-03-21	Drawn: G.R.
Scale: 1:1000 / 1:500 @ A3	Checked:
Drawing title:	Drawing no.:

Site Location	210311B
---------------	---------

Scale 1:2500

Scale 1:500

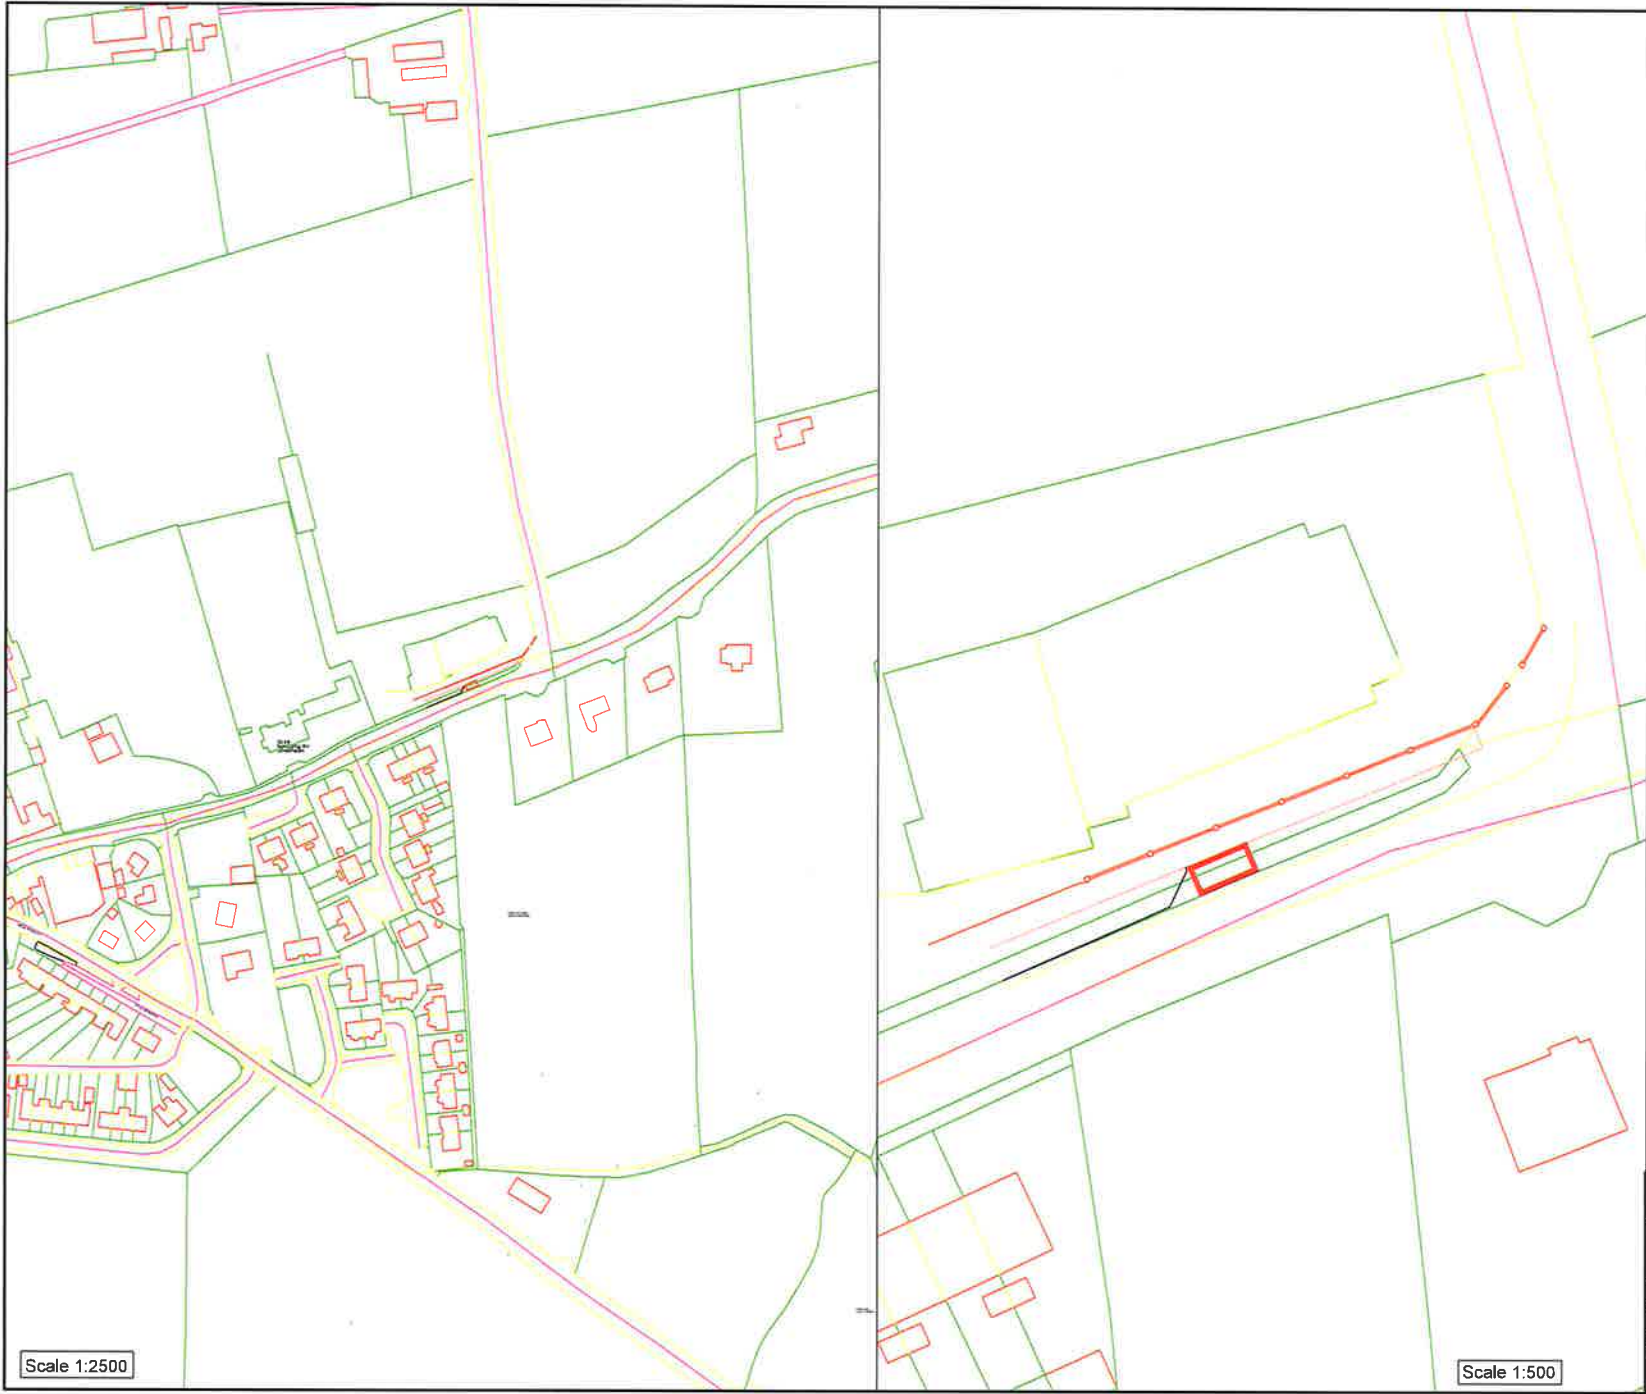

Ordnance Survey Ireland Licence No. EN 0056621
 © Ordnance Survey Ireland/Government of Ireland

Note:
 TM (Irish Transverse Mercator)
 Co-ordinate System Used
 North Sgn Refers to Grid North
 Level Tied to Ordnance Datum (Mean-Head)



Casual Trading Location

Car Park at GAA Grounds, Cashel Rd
 Golden, Co. Tipperary

Casual Trading Location Outlined
 In Red on 1:500 Map

Car Park Location Outlined In Blue
 On 1:2500 Map

Area = Ha / Ac

OS Map Ref.: S119-A

Surveyed, Computed & Certified By
 Greg Rafter, Premier Surveys Ltd.
 Date: 22nd March 2021

Greg Rafter MIS
 Premier Surveys Ltd.

Casual Trading Area, GAA Grounds, Cashel Rd.
 Golden, Co. Tipperary



E-mail: info@premier-surveys.com


Date: 20-03-21	Drawn: G.R.
Scale: 1:2500 / 1:500 @ A3	Checked:
Drawing title:	Drawing no.:

Scale 1:2500

Scale 1:500

Site Location

210324D

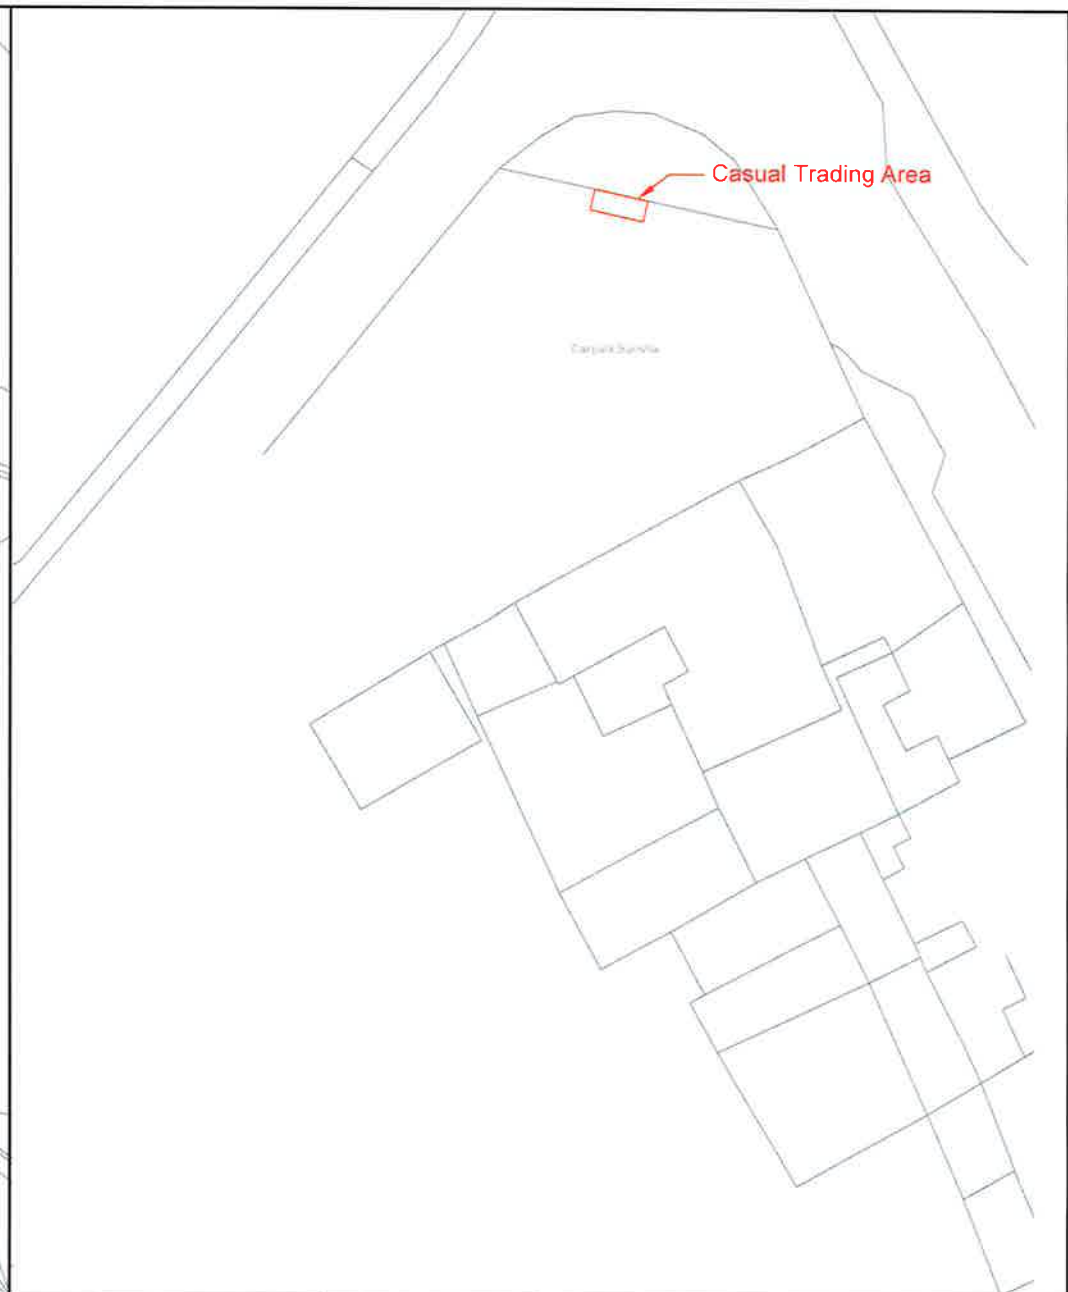

Comhairle Contae Thiobraid Árann
 Tipperary County Council

Director Of Services:
 Marcus O Connor
 Senior Executive Engineer
 Paddy Crowley

TCC MUNICIPAL DISTRICT OFFICE
 Tipperary County Council,
 Rosanna Rd
 Tipperary Town
 Co. Tipperary

email: paul.farrell@tipperarycoco.ie
 web: www.tipperarycoco.ie

Tel: 0761065000

Casual Trading Area - Car Park, Bansha, Co. Tipperary

DRAWING TITLE: Maps - Casual Trading Area			
PREPARED BY: W K	DRAWING NO: 01	SCALE: Not To Scale	REV NO: Sheet 1
APPROVED BY: # #	D.S. MAP: S240-B	FILENAME/PATH: xxx	DATE: 28/05/21



Scale 1:2500



Scale 1:500

Ordnance Survey Ireland Licence No. EN 0056621
 © Ordnance Survey Ireland/Government of Ireland

Note
 ITM (Irish Transverse Mercator)
 Co-ordinate System Used
 North-Sign Refers to Grid North
 Level: Feet to Ordnance Datum (Mean High)



Casual Trading Location

Car Park at Lower main St.
 Ballyporeen, Co. Tipperary

Casual Trading Location Outlined
 In Red on 1:500 Map

OS Map Ref.: S115-C

Surveyed, Computed & Certified By
 Greg Rafter, Premier Surveys Ltd.
 Date: 22nd March 2021

Greg Rafter MIS
 Premier Surveys Ltd.

Casual Trading Area, Lower Main St.
 Ballyporeen, Co. Tipperary




Comhairle Contae Thiobraid Árann
 Tipperary County Council

E-mail: info@premier-surveys.com

Date: 29-03-21	Drawn: G.R.
Scale: 1:1000 / 1:500 @ A3	Checked:
Drawing site:	Drawing no.:

Site Location

210311C

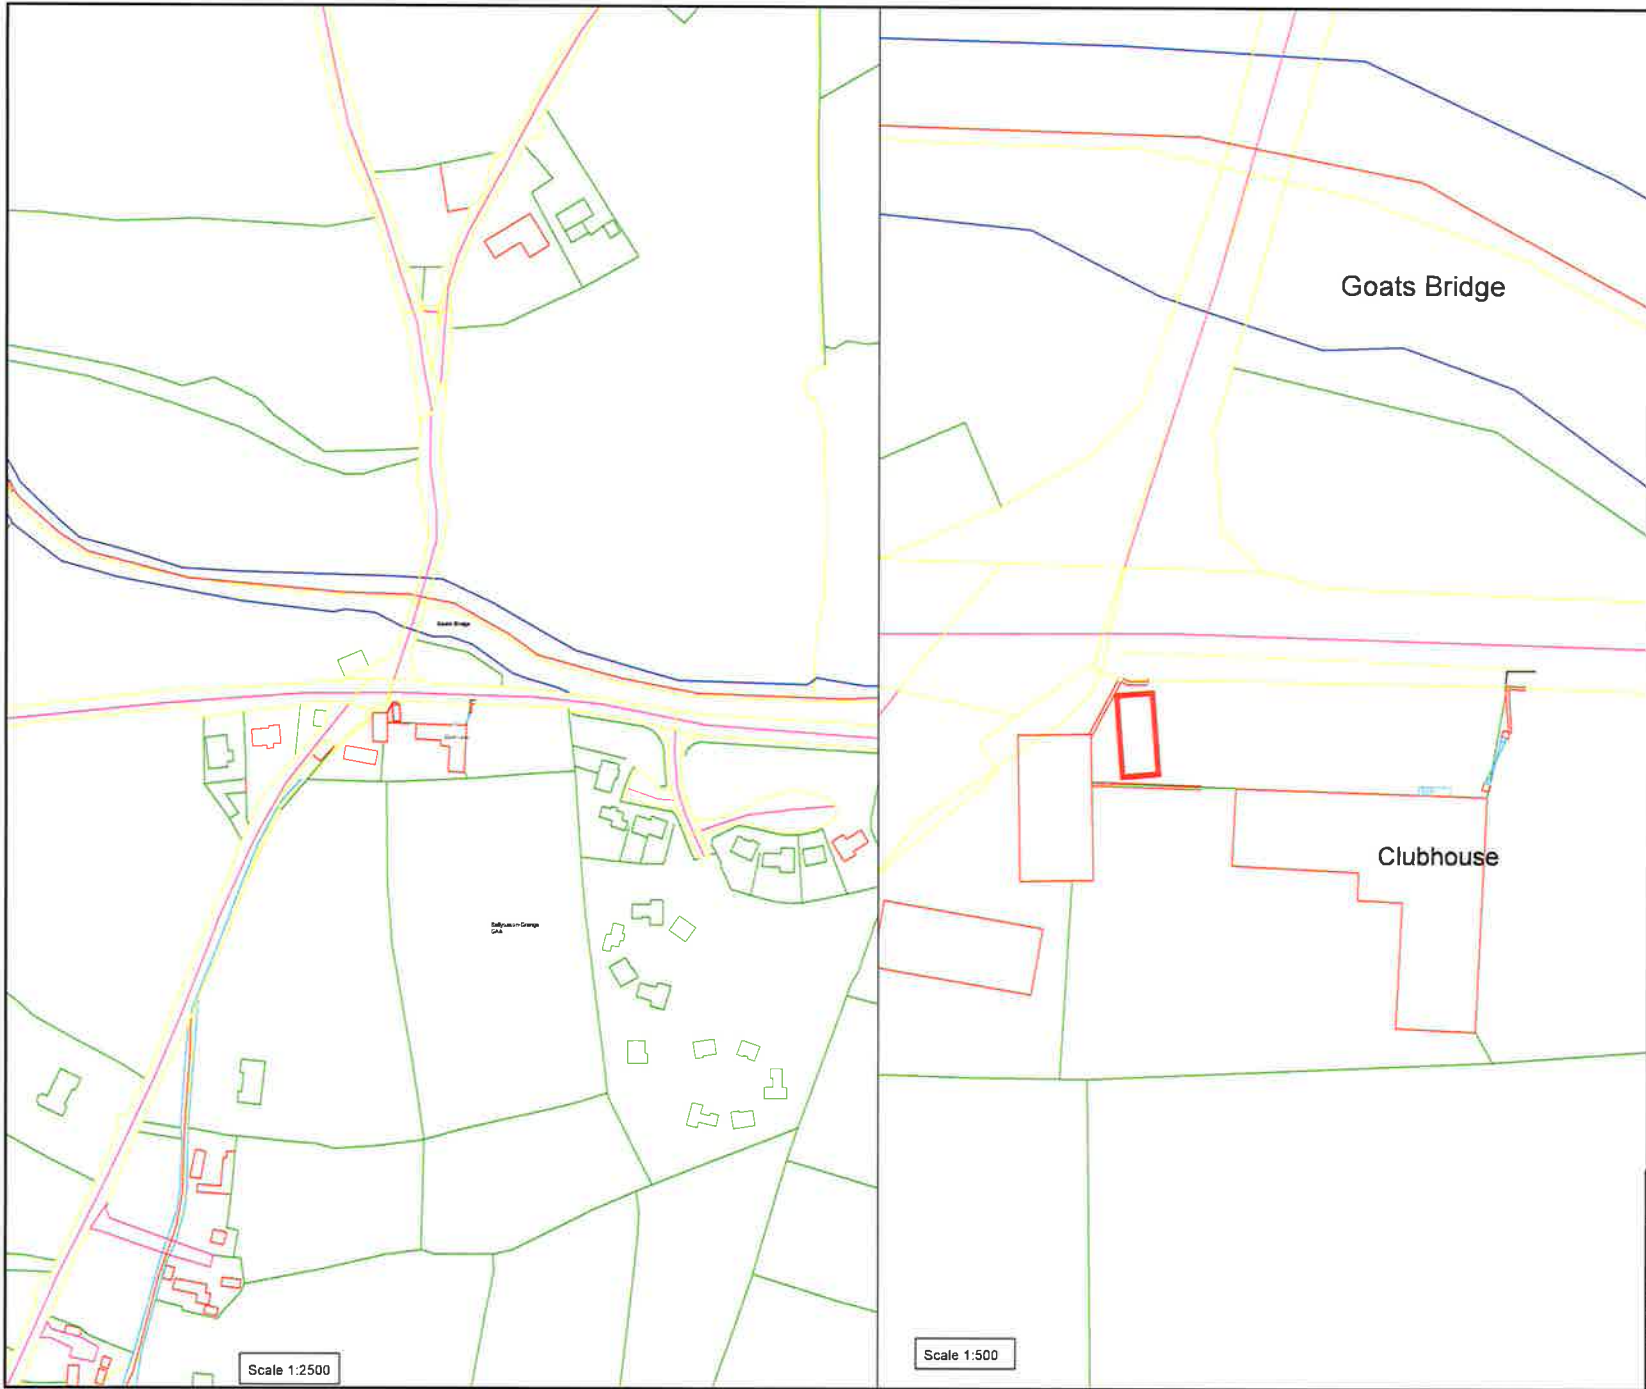

Scale 1:2500

Scale 1:500

Ordnance Survey Ireland Licence No. EN 0056621
 © Ordnance Survey Ireland/Government of Ireland

Note:
 ITM (Irish Transverse Mercator)
 Co-ordinate System Used
 North Sgn. Refers to Grid North
 Level Tied to Ordnance Datum (Mean High)



Goats Bridge

Clubhouse

Casual Trading Location

Car Park at GAA Club
 Goatbridge, Co. Tipperary

Casual Trading Location Outlined
 In Red on 1:500 Map

Car Park Location Outlined In Blue
 On 1:2500 Map

OS Map Ref.: 5619

Surveyed, Computed & Certified By
 Greg Rafter, Premier Surveys Ltd.
 Date: 22nd March 2021

Greg Rafter MIS
 Premier Surveys Ltd.

Casual Trading Area, The GAA Car Park
 Goatbridge, Co. Tipperary



E-mail: info@premier-surveys.com

Date: 29-03-21	Drawn: G.R.
Scale: 1:2500 / 1:500 @ A3	Checked:
Drawing title:	Drawing no.:

Site Location	210324B
---------------	---------




Scale 1:2500



Scale 1:500

Ordnance Survey Ireland Licence No. EN 0056621
 © Ordnance Survey Ireland/Government of Ireland

Note:
 ITM (Irish Transverse Mercator)
 Co-ordinate System Used
 North Sign Refers to Grid North
 Level Tied to Ordnance Datum (Main Head)

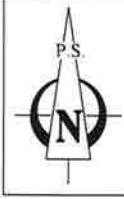

Casual Trading Location

Car Park at Golden Vale
 Dundrum, Co. Tipperary

Casual Trading Location Outlined
 In Red on 1:500 Map

Car Park Location Outlined In Blue
 On 1:2500 Map

OS Map Ref.: 5938-C

Surveyed, Computed & Certified By
 Greg Rafter, Premier Surveys Ltd.
 Date: 22nd March 2021

Greg Rafter MIS
 Premier Surveys Ltd.

Casual Trading Area, The Golden Vale Car Park
 Dundrum, Co. Tipperary




E-mail: info@premier-surveys.com

Date	29-03-21	Drawn	G.R.
Scale	1:2500 / 1:500 @ A3	Checked	
Drawing title		Drawing no.	

Site Location	210324G
---------------	---------

Ordnance Survey Ireland Licence No. EN 0056621
© Ordnance Survey Ireland/Government of Ireland

Note:
ITM (Irish Transverse Mercator)
Co-ordinate System Used
North Sign Refers to Grid North
Level Tied to Ordnance Datum (Mean-Head)

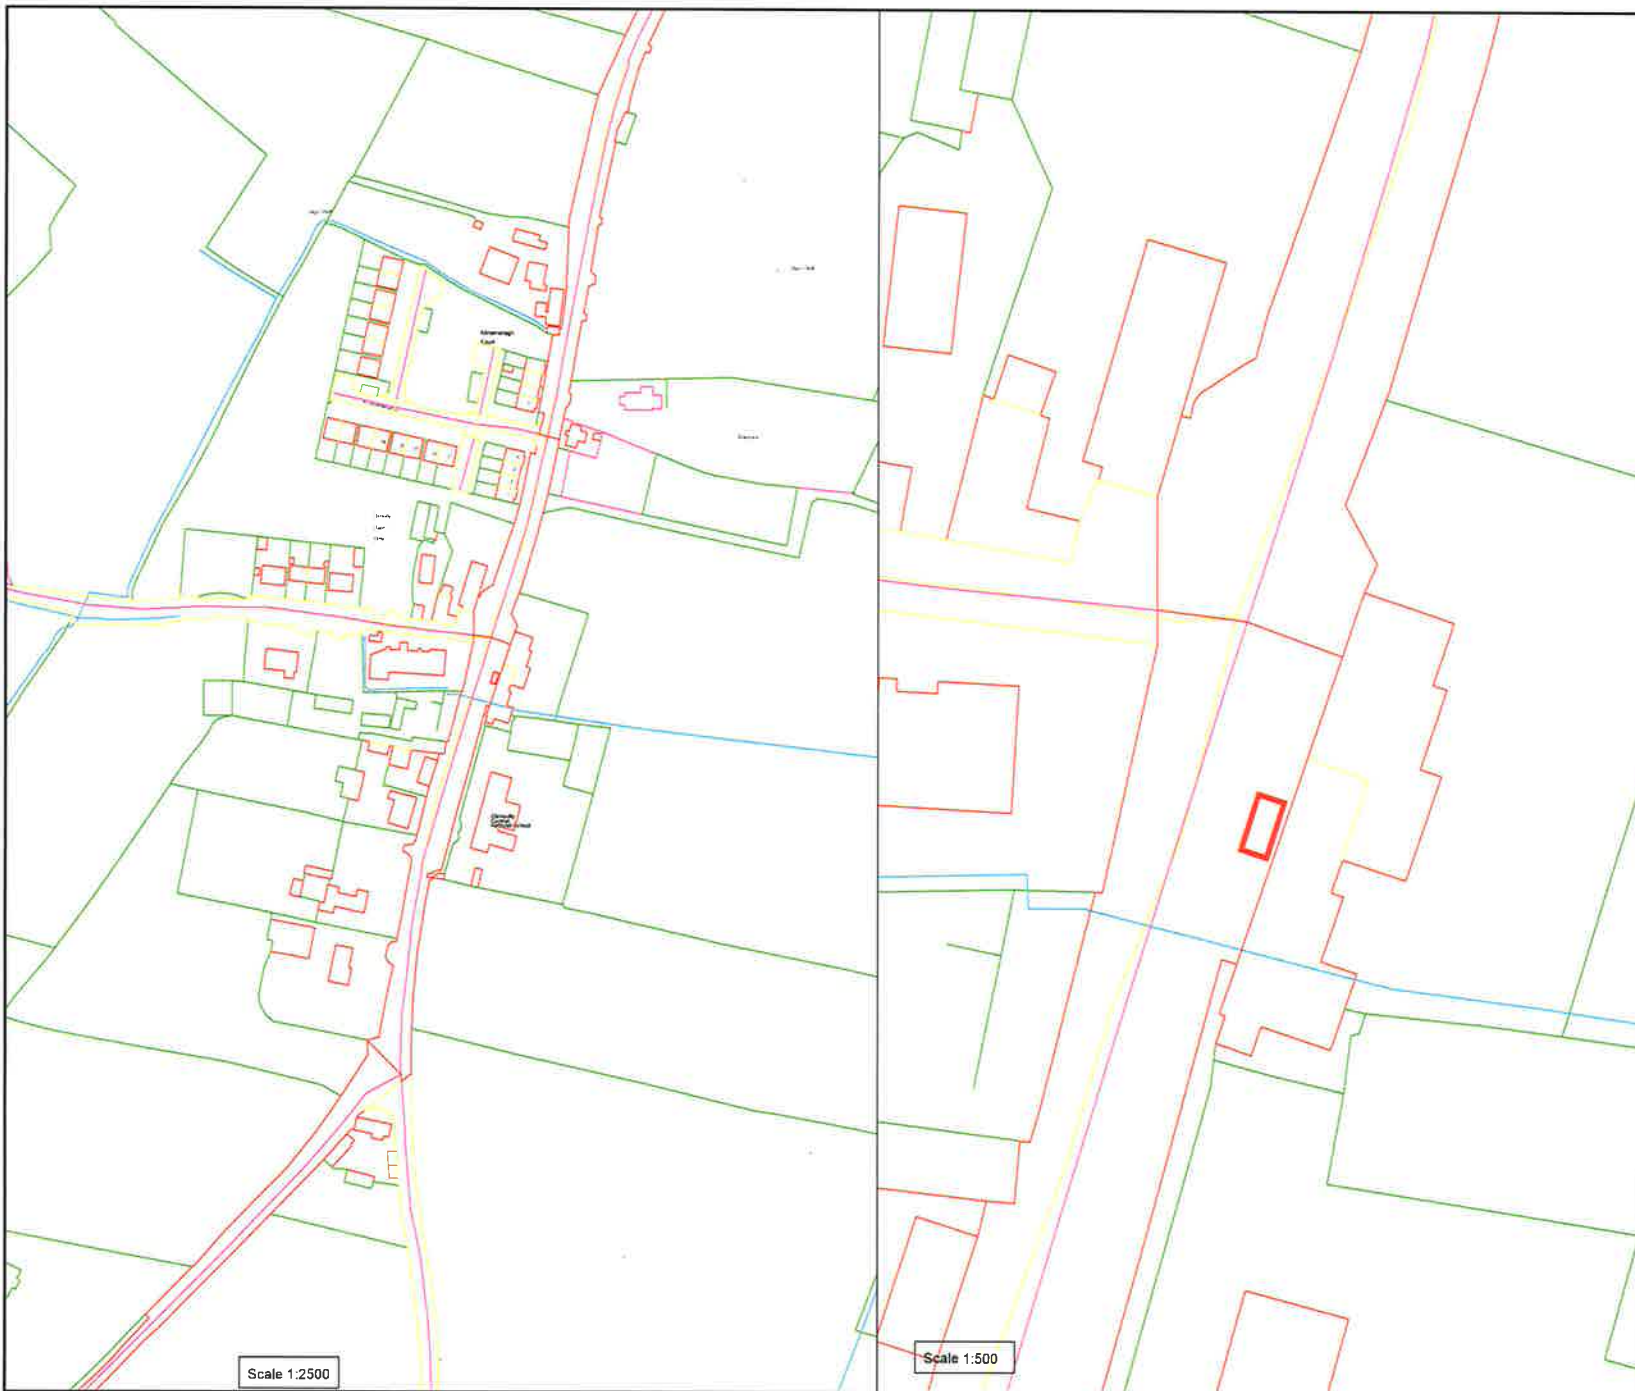

Scale 1:2500

Scale 1:500

Casual Trading Location

Car Park Community Centre
Clonoulty, Co. Tipperary

Casual Trading Location Outlined In Red on 1:500 Map

Car Park Location Outlined In Blue
On 1:2500 Map

OS Map Ref.: 4877-B

Surveyed, Computed & Certified By
Greg Rafter, Premier Surveys Ltd.
Date: 22nd March 2021

Greg Rafter MIS
Premier Surveys Ltd.

Casual Trading Area, The Community Centre
Clonoulty, Co. Tipperary




E-mail: info@premier-surveys.com


Date	29-03-21	Drawn	G.R.
Scale	1:2500 / 1:500 @ A3	Checked	
Drawing title		Drawing no.	

Site Location

210324F

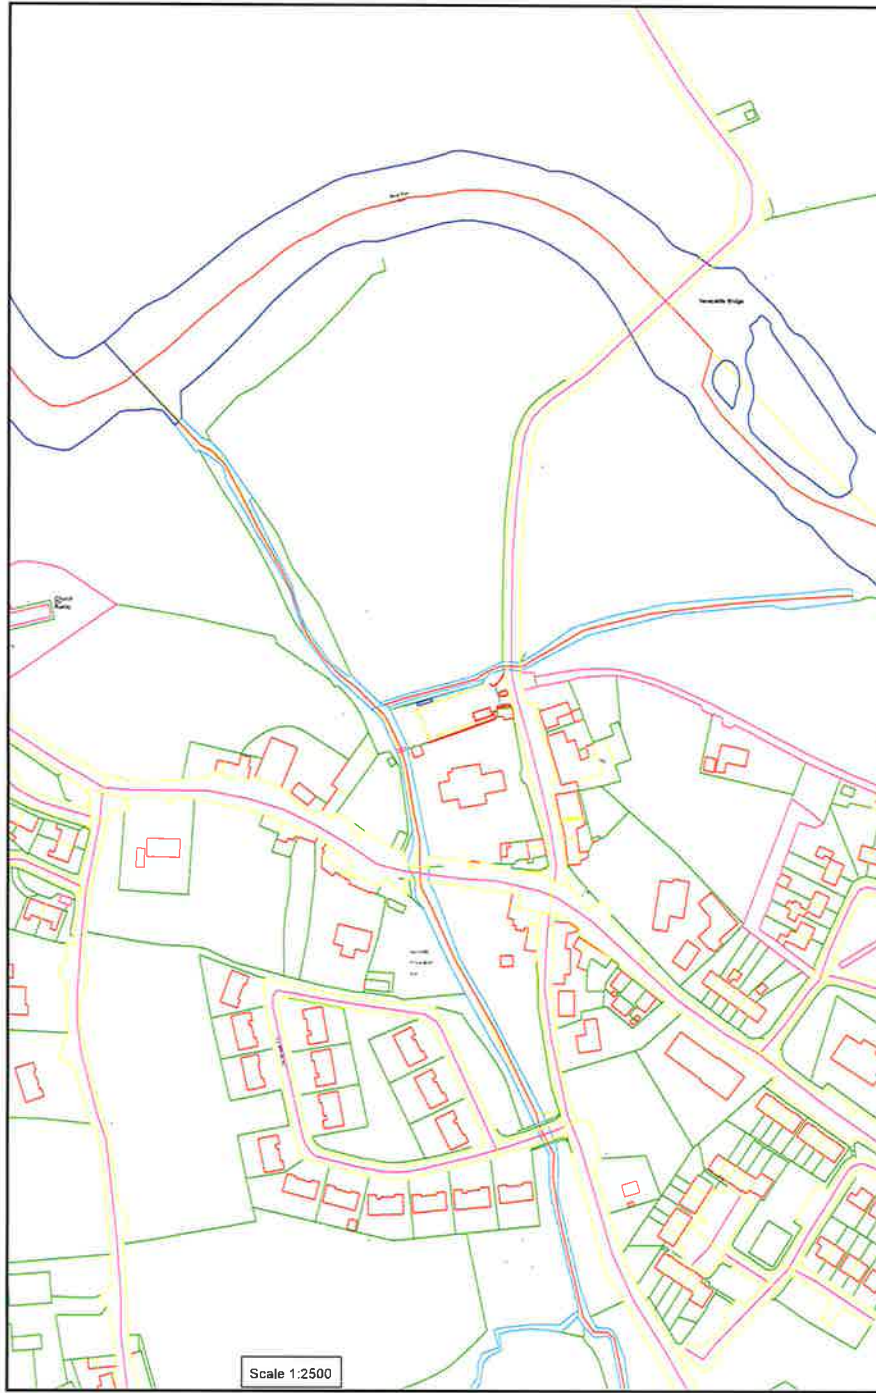

Scale 1:2500

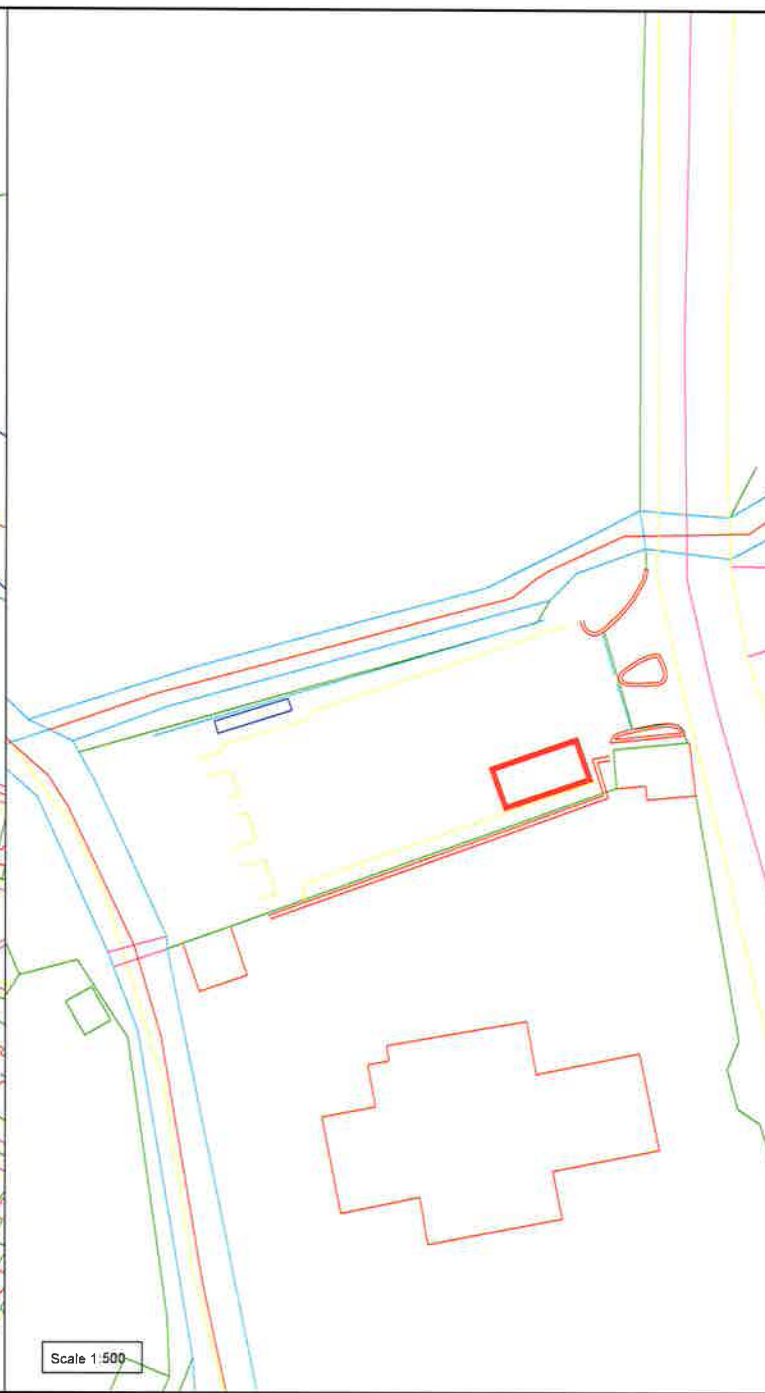

Scale 1:500

Ordnance Survey Ireland Licence No. EN 0056621
 © Ordnance Survey Ireland/Government of Ireland

Note
 ITM (Irish Transverse Mercator)
 Co-ordinate System Used
 North Sgn Refers to Grid North
 Level Tied to Ordnance Datum (Mean Head)



Casual Trading Location

Church Car Park
 Newcastle, Co. Tipperary

Casual Trading Location Outlined In Red on 1:500 Map

Car Park Location Outlined In Blue On 1:2500 Map

OS Map Ref.: 5620-A / 5620-C

Surveyed, Computed & Certified By
 Greg Rafter, Premier Surveys Ltd.
 Date: 22nd March 2021

Greg Rafter MIS
 Premier Surveys Ltd.


Casual Trading Area, The Church Car Park
 Newcastle, Co. Tipperary



E-mail: info@premier-surveys.com

Date	29-03-21	Drawn	G.R.
Scale	1:2500 / 1:500 @ A3	Checked	
Drawing title		Drawing no.	

Site Location	210324C
---------------	---------

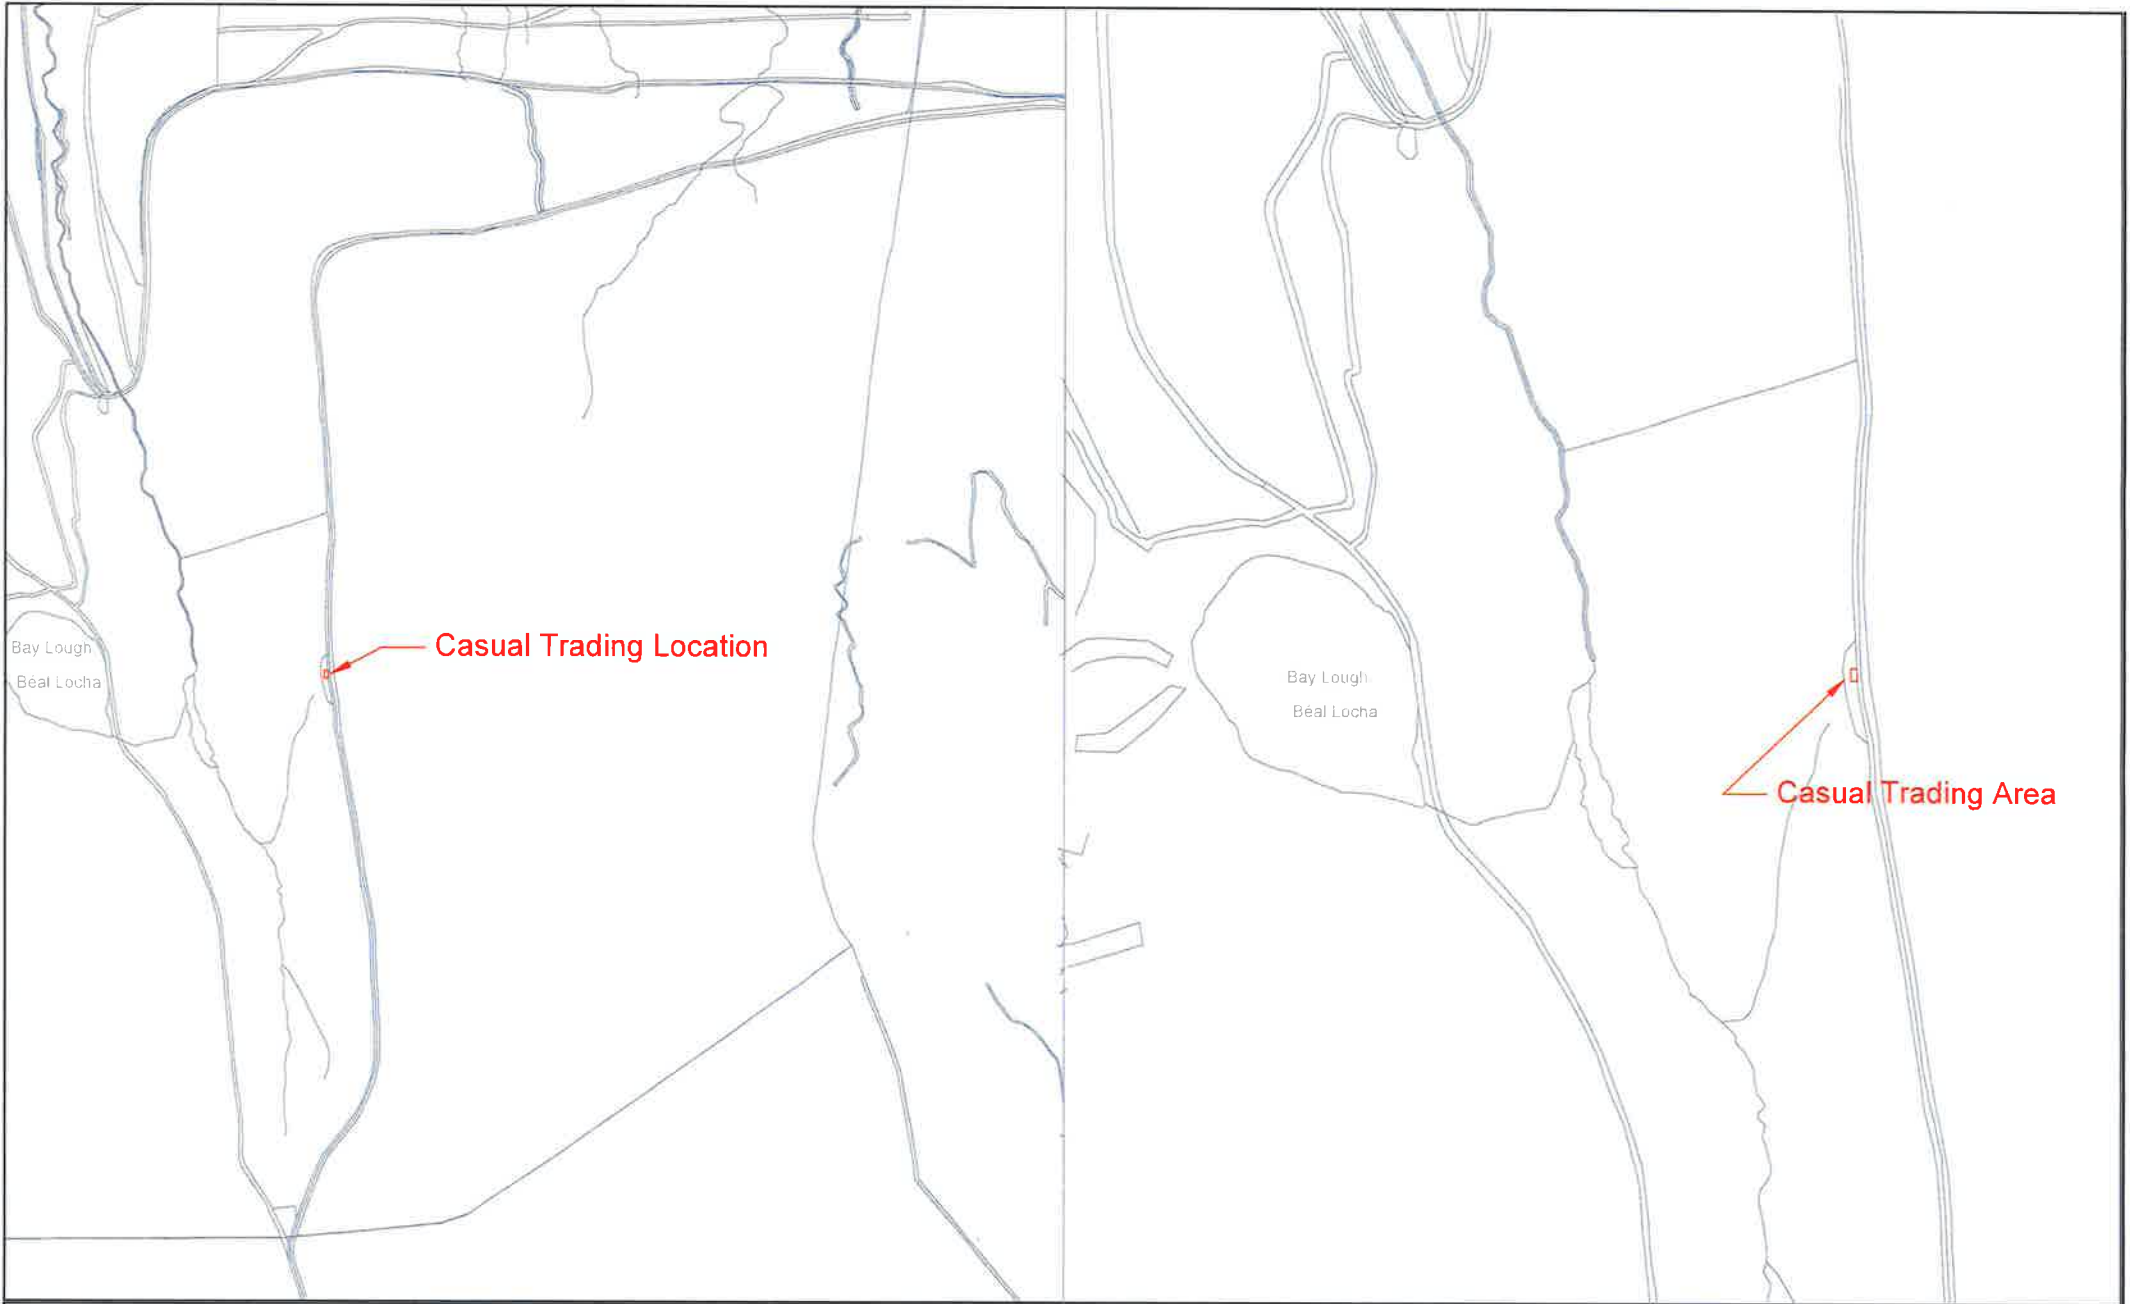

Comhairle Contae Thiobraid Árann
Tipperary County Council

Director Of Services:
Marcus O Connor
Senior Executive Engineer
Paddy Crowley



TCC MUNICIPAL DISTRICT OFFICE
Tipperary County Council,
Rosanna Rd
Tipperary Town
Co. Tipperary

email: paul.farrell@tipperarycoco.ie
web: www.tipperarycoco.ie

Tel: 0761065000

Casual Trading Area - The Vee, Bay Lough View Car Park

DRAWING TITLE: Maps - Casual Trading Area			
PREPARED BY: W. K.	DRAWING NO: D1	SCALE: Not To Scale	REV NO: Sheet 1
APPROVED BY: M. F.	D.S. MAP: 5687	FILENAME/PATH: map	DATE: 31/05/21

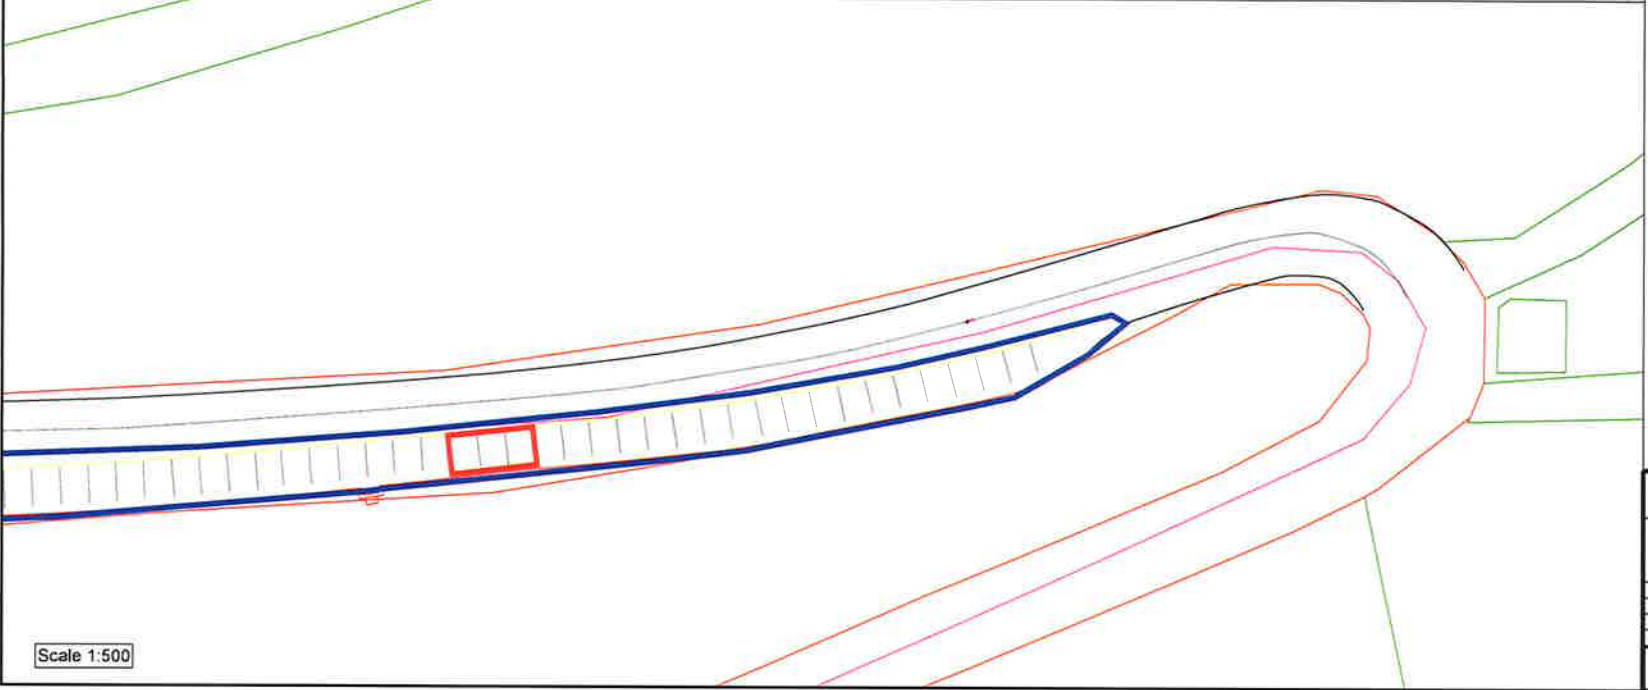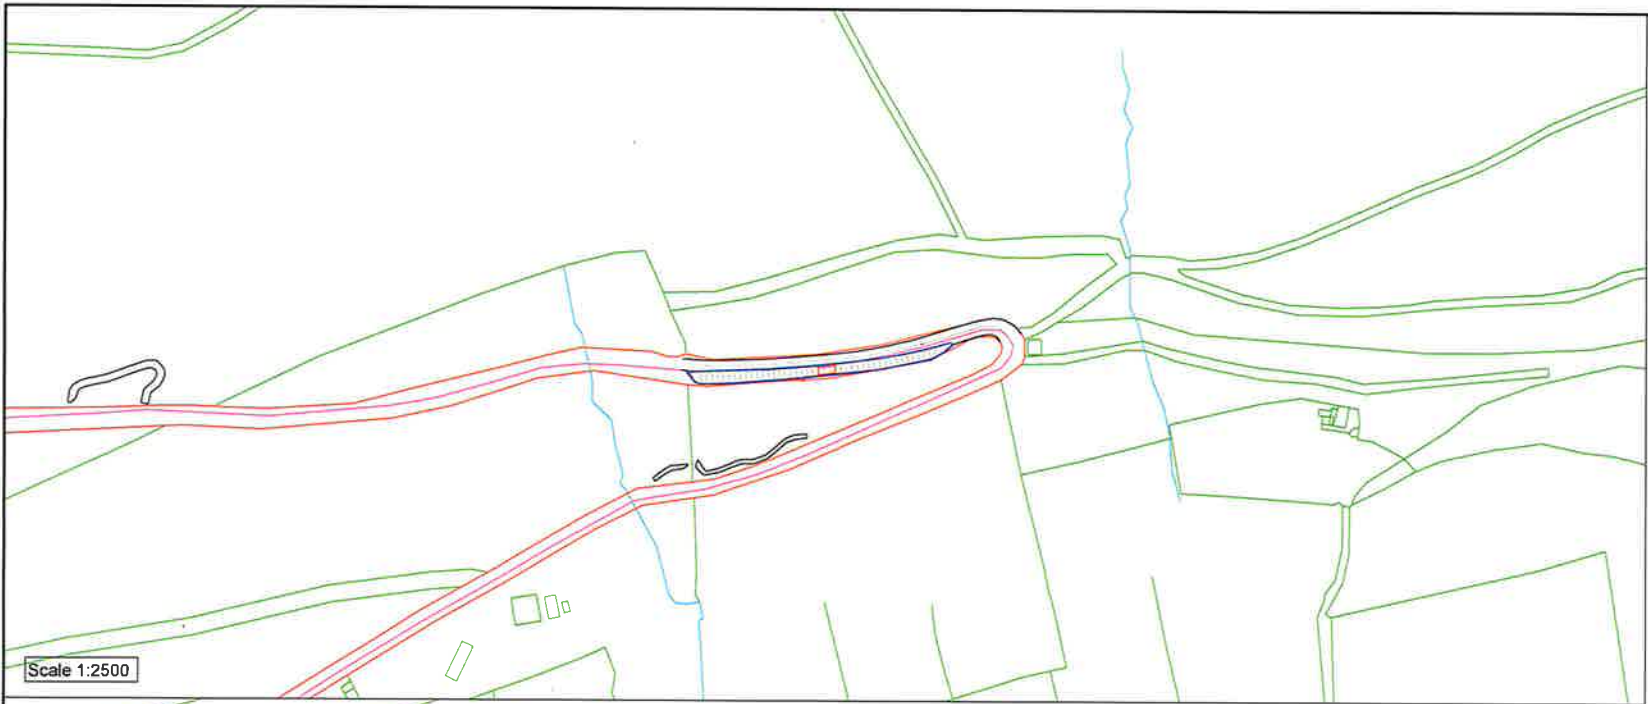

Ordnance Survey Ireland Licence No. EN 0056621
 © Ordnance Survey Ireland/Government of Ireland

Note
 ITM (Irish Transverse Mercator)
 Coordinate System Used
 North Sign Refers to Grid North
 Level Tied to Ordnance Datum (Mean High)



Casual Trading Location

Christ The King Car Park
 Aherlow, Co. Tipperary

Casual Trading Location Outlined
 In Red on 1:500 Map

Car Park Location Outlined In Blue
 On 1:2500 Map

OS Map Ref.: 5239

Surveyed, Computed & Certified By
 Greg Rafter, Premier Surveys Ltd.
 Date: 22nd March 2021

Greg Rafter MIS
 Premier Surveys Ltd.

Casual Trading Area, Christ The King Car Park
 Aherlow, Co. Tipperary



Date	29-03-21	Drawn	G.R.
Scale	1:1000 / 1:500 @ A3	Checked	
Drawing title		Drawing no.	

Site Location	210311E
---------------	---------