


SITE SERVICES - ELEMENT 50

1. NO SERVICE CONNECTION SHALL CROSS THE PUBLIC ROAD TO REACH ETU.
2. THE LOCATION OF THE SERVICES ARE INDICATIVE ONLY AND SUBJECT TO APPROVAL FROM THE RELATIVE SERVICE PROVIDERS AND STATUTORY BODIES.
3. THE ILLUSTRATED POSITION OF THE EXISTING WORKS IS SITE SPECIFIC AND SHALL BE DETERMINED ON SITE BY THE ENGINEERS REPRESENTATIVE.
4. THE INFORMATION ON THIS DRAWING IS COMPILED FROM RECORDS SUPPLIED TO THE ENGINEER.
5. ANY DEPARTURES FROM ROUTES SHOWN ON THIS DRAWING TO BE AGREED WITH THE ENGINEER.
6. IT WILL BE RESPONSIBILITY OF THE CONTRACTOR TO LOCATE ALL SERVICES BY HAND EXCAVATION PRIOR TO CONSTRUCTION OR ANY MECHANICAL EXCAVATION.
7. IT SHALL BE THE RESPONSIBILITY OF THE CONTRACTOR TO PROTECT, PRESERVE AND REINSTATE ALL SERVICES TO THE REQUIREMENTS OF THE RESPECTIVE UTILITIES.
8. FINAL POSITION OF ALL BOUNDARY BOXES, CHAMBERS, MAN HOLES, ABOVE GROUND PILLARS & CABINETS TO BE AGREED WITH THE LANDSCAPE ARCHITECT.
9. ALL ESB & STREET LIGHTING STRICTLY IN ACCORDANCE WITH ESB GUIDELINE INCLUDING SEPARATION DISTANCES BETWEEN PILLARS AND OTHER SERVICES
10. ALL SERVICES BOXES, MANHOLE CHAMBERS, ABOVE GROUND PILLARS & CABINETS TO BE POSITIONED ON PUBLIC LAND.

SITE SERVICES LEGEND - ELEMENT 50

	ESB Ø125 RED DUCT
	1 NO PUBLIC LIGHTING 110 DUCT
	SURFACE MOUNTED CONDUIT AT HIGH LEVEL
	ESB RENCAB METERING UNIT
	TYPE A WALL MOUNTED FIXTURES OUTSIDE OF THE BUILDING AS PER SPECIFICATION
	TYPE B WALL MOUNTED FIXTURES INSIDE THE BUILDING AS PER SPECIFICATION

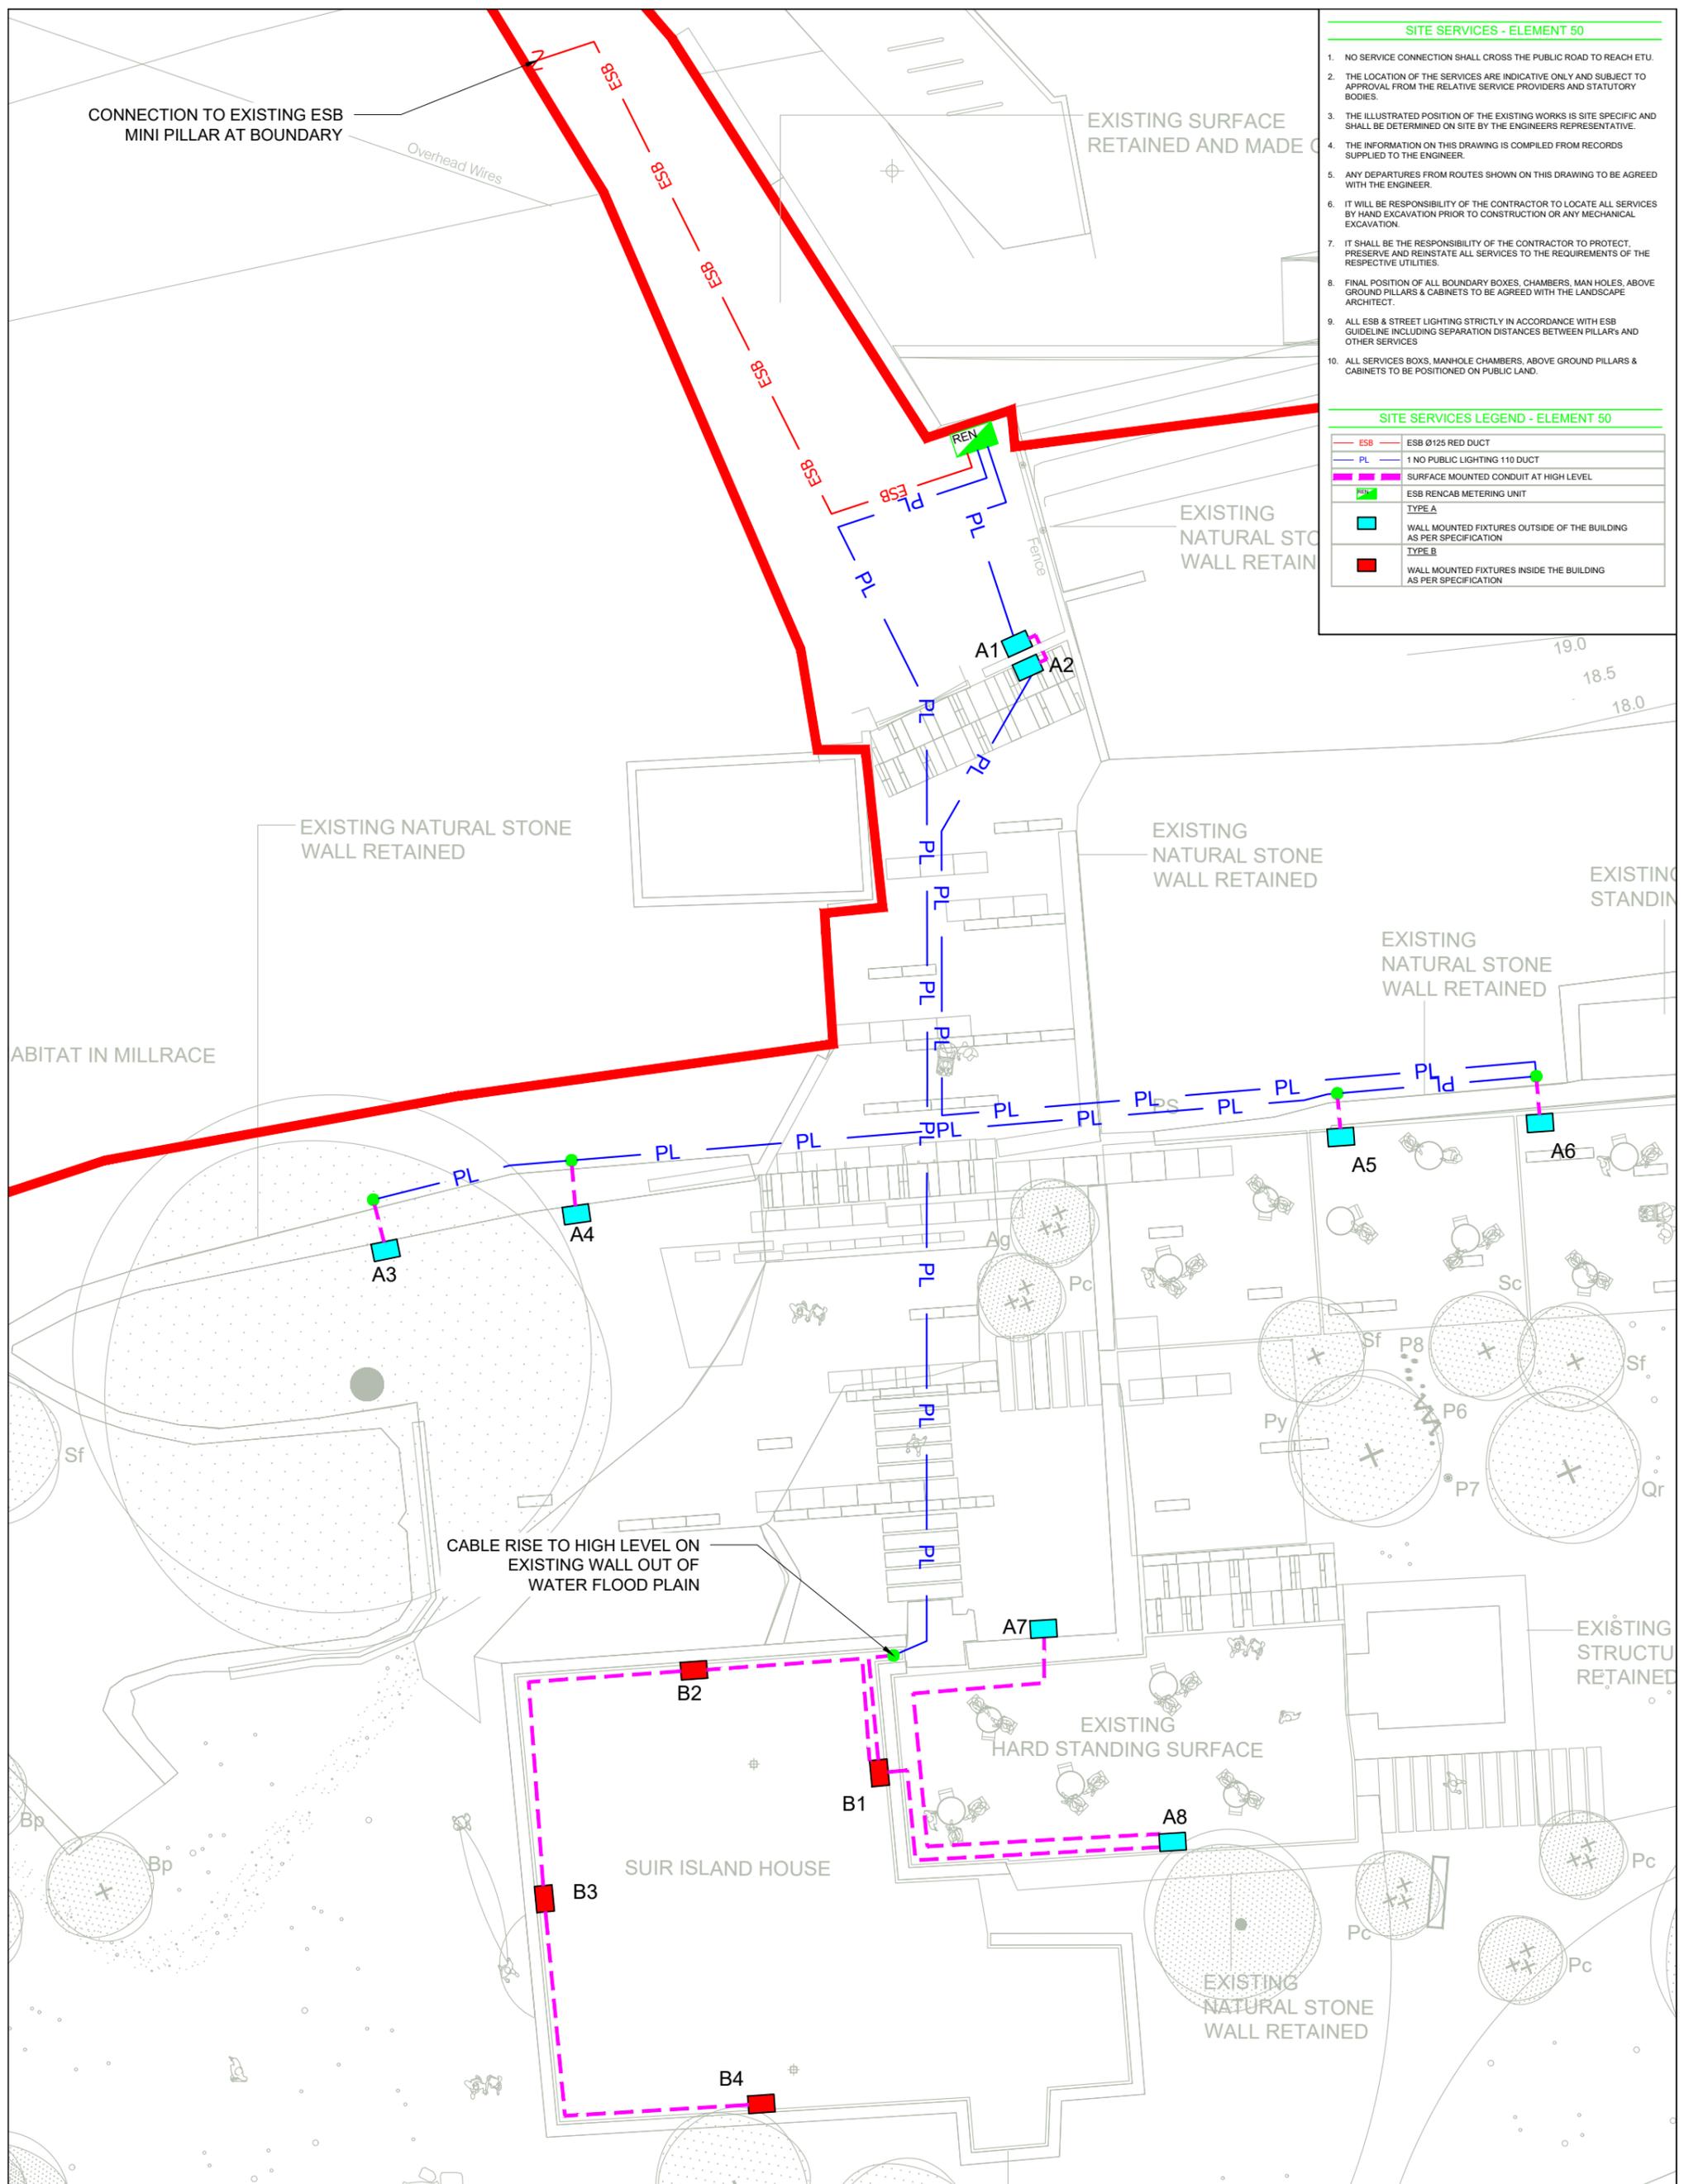

Suite 4,
4 Riverwalk,
Arklow
Co. Wicklow
0402 20612
info@fallondesign.ie
www.fallondesign.ie

Rev:	Date:	Note:
P0	11.03.22	ISSUED FOR PLANNING
R0	04.03.22	ISSUED FOR REVIEW/COMMENT

Architect:	DERMOT FOLEY LANDSCAPE ARCHITECTS
Project:	SUIR ISLAND GARDENS

Scale @ A3:	1:200	Date:	MARCH 22	Drawn by:	MF	Checked by:	KZ	Approved by:	
Dwg. No.:	2081-SS50-01	Level:	SITE	Revision:	P0				
PLANNING									

© This drawing is copyright. No part of this document may be re-produced or transmitted in any form or stored in any retrieval system of any nature without the written permission of the copyright holder, except as agreed for use on a project, for which the document was originally issued.