


Q:\Projects\ALL RPS\ES PROJECTS\2019 Clonmel Public Realm\Landscapes\General Arrangements\Part VIII Application\MGT0491-RPS-00-XX-DG-C-GA0002_P01_03.dwg
 Client: Comhairle Contae Thiobraid Árann, Tipperary County Council

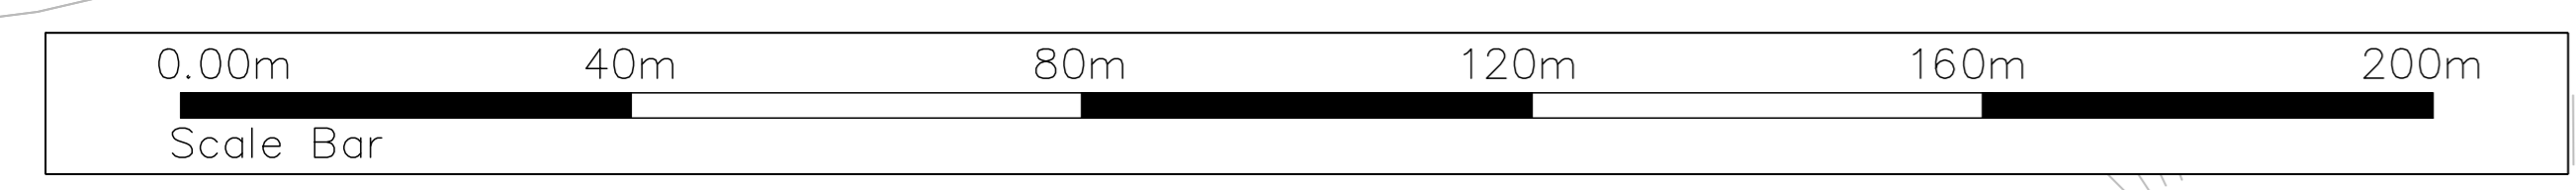

LEGEND	
	Extents of Part VII application (1:500)
	Semi-mature tree planting within purpose built tree pits
	Amenity planting areas to include grasses and perennials to provide year-round interest
	Large unit Natural Stone Paving (Buff Beige coloured) to Footways
	Medium unit Natural Stone Paving (Buff Beige coloured) to Footways
	Small unit Natural Stone Paving (Buff Beige coloured) to base of Footway Building Line
	Small unit Natural Stone Paving (Grey/Blue coloured) to footways as contrasting coloured paved sections
	Medium unit Natural Stone Paving (Grey/Blue coloured) to trafficked areas and pedestrian crossings as contrasting coloured paved sections
	Large unit Concrete Paving (Buff Beige coloured) to Footways
	Medium unit Concrete Paving (Grey/Blue coloured) to trafficked areas as contrasting coloured paved section
	Natural Stone Kerbs in contrasting colour (Silver Grey)
	Sections of Natural Stone Kerb in dropped position, colour to match kerbs within scheme (Silver Grey)
	Sections of Natural Stone Flush Trims Colour to match kerbs within scheme (Silver Grey)
	Sections of Natural Stone Drainage Channels. Colour to match kerbs within scheme (Silver Grey)
	Asphalt surfacing to carriageways
	Asphalt surfacing to parking bays with coloured chippings (Red)
	Asphalt surfacing to carriageway with coloured chippings (Buff)
	Coloured surfacing to delineate disabled parking bays. Colour to be blue with white road markings
	Raised pedestrian crossings
	Tactile paving (Buff) to uncontrolled pedestrian crossings
	Tactile paving (Red) to controlled pedestrian crossings
	Tactile Curbside paving (Buff) as warning to top and bottom of steps
	Granite feature seating incorporating amenity planting (Grasses and perennials)
	Feature Seating Location
	Feature Seating Location with amenity/perennial planting
	Feature pinth seat to top of low walling location
	Feature light column location
	Litter bin location
	Proposed Location for Cycle rack
	Bollard location
	Water re-fill station location
	Wayfinding sign location
	Ground level brass sign location
	Pop up Power supply unit location
	SMART Bench location
	Feature railings
	Potential location for temporary high tensile canopy / cover
	New road markings (white lining) to lanes and parking bays

NOTES
OSI Map Ref: 5430-11

Client

 Comhairle Contae Thiobraid Árann
 Tipperary County Council

General Notes
 (i) Hard copies, dwf and pdf will form a controlled issue of the drawing. All other formats (dwg etc.) are deemed to be an uncontrolled issue and any work carried out based on these files is at the recipients own risk. RPS will not accept any responsibility for any errors from the use of these files, either by human error by the recipient, listing of the un-dimensioned measurements, compatibility with the recipients software, and any errors arising when these files are used to aid the recipients drawing production, or setting out on site.
 (ii) DO NOT SCALE, use figured dimensions only.
 (iii) This drawing is the property of RPS, it is a project confidential classified document. It must not be copied used or its contents divulged without prior written consent. The needs and expectations of client and RPS must be considered when working with this drawing.
 (iv) Information including topographical survey, geotechnical investigation and utility detail used in the design have been provided by others.
 (v) All Levels refer to Ordnance Survey Datum, Malin Head.

PO3	Jul. 20	Drn	Part VIII Application	MC
Rev	Date	Drn	Amendment / Issue	App



Scale Not to Scale @ A1 Not to Scale @ A3	Project CLONMEL TOWN URBAN DESIGN
Created on JULY 2022	Title General Arrangements
Sheets 01 of 01	File Identifier MGT0491-RPS-00-XX-DG-C-GA0002
Model File Identifier X	Drawing No. GA0002-01
Status S1	Rev P03