




TYPICAL SPECIMEN TREE PLANTING IN SOFT LANDSCAPE 1
2500

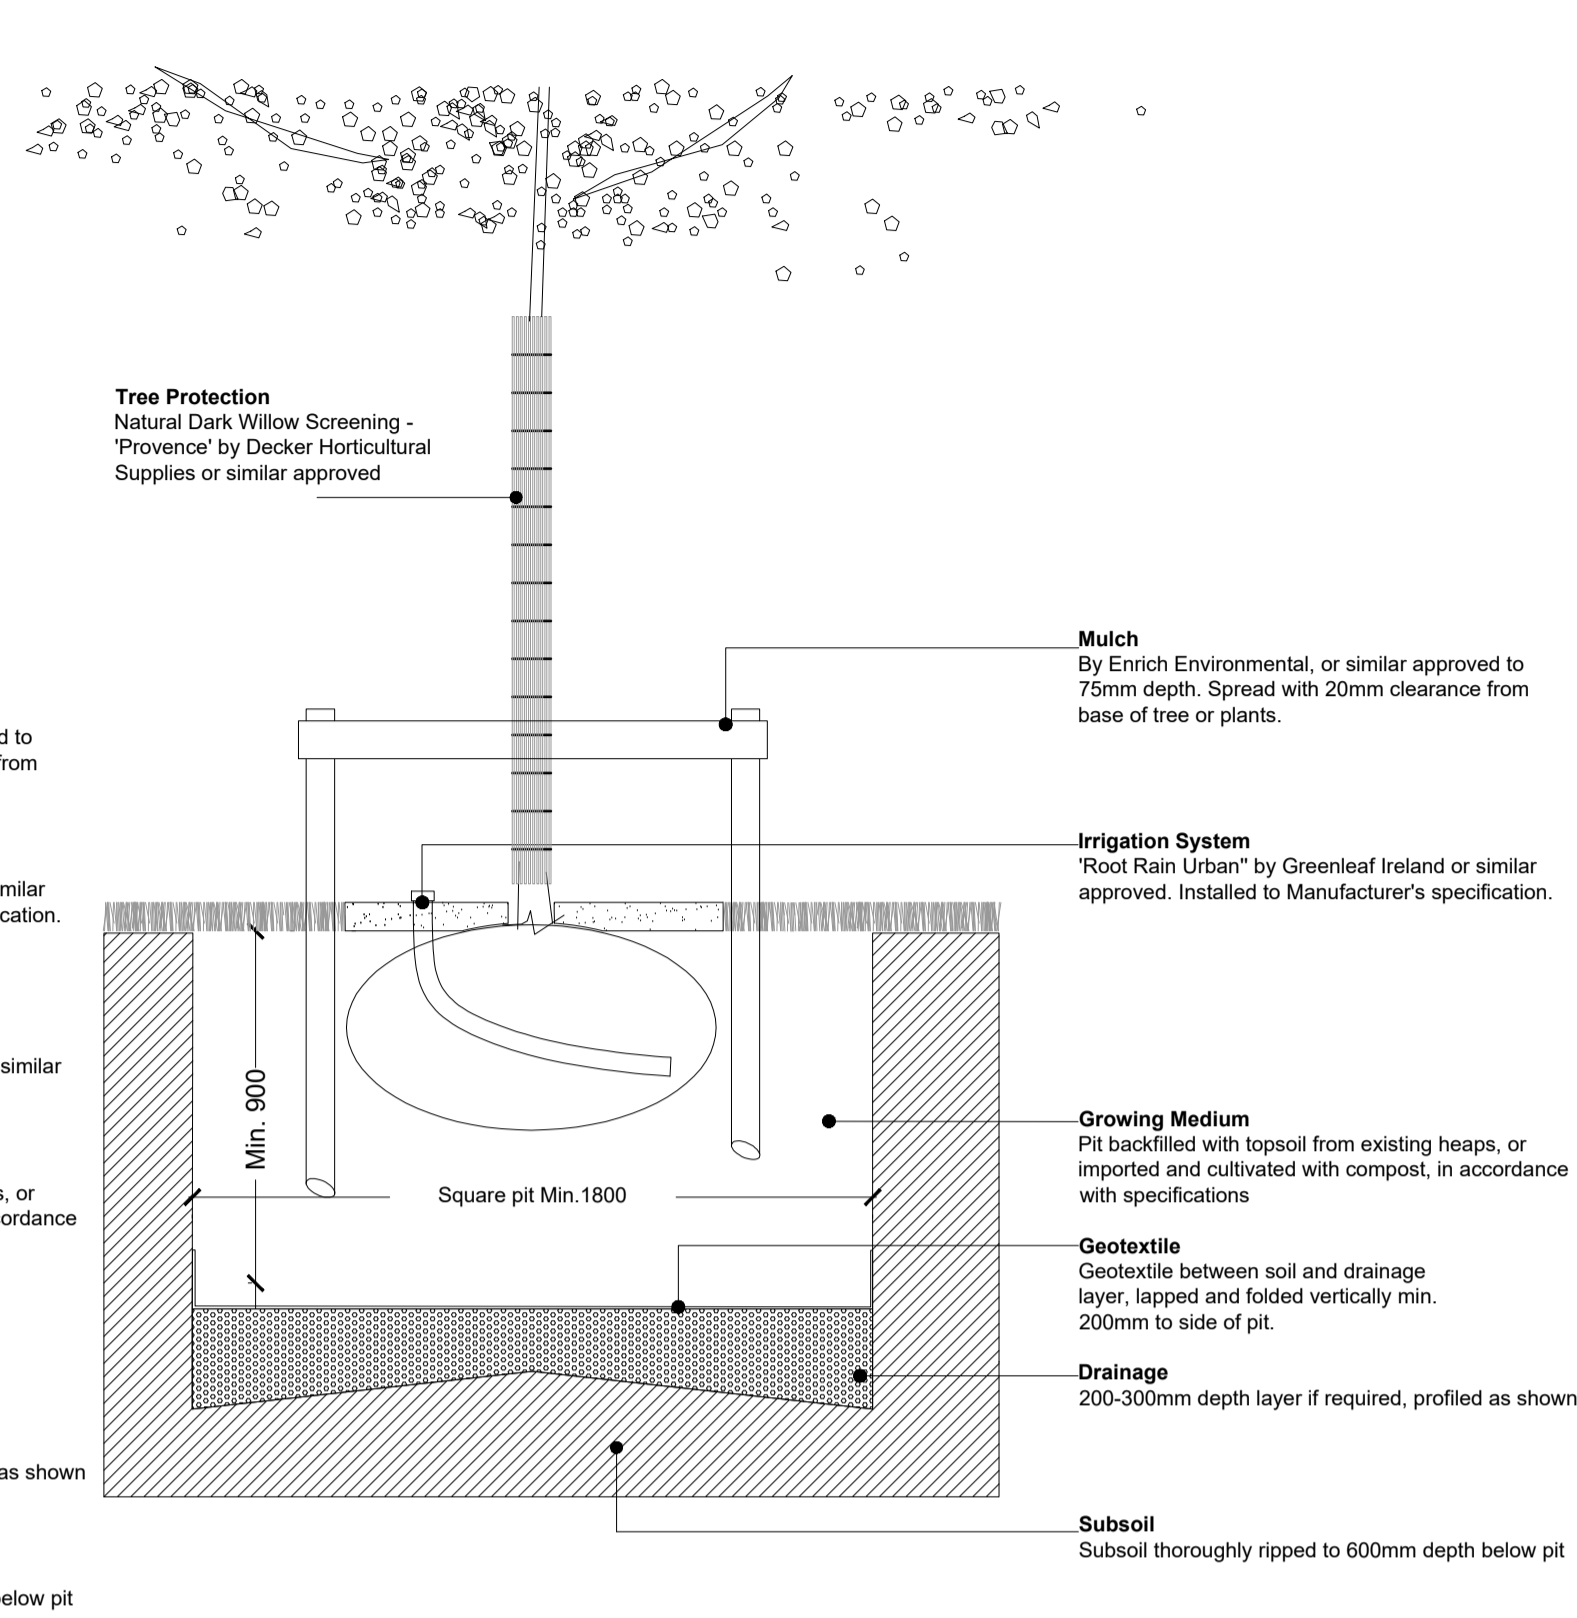


TYPICAL TREE PLANTING IN SOFT LANDSCAPE 4
2500

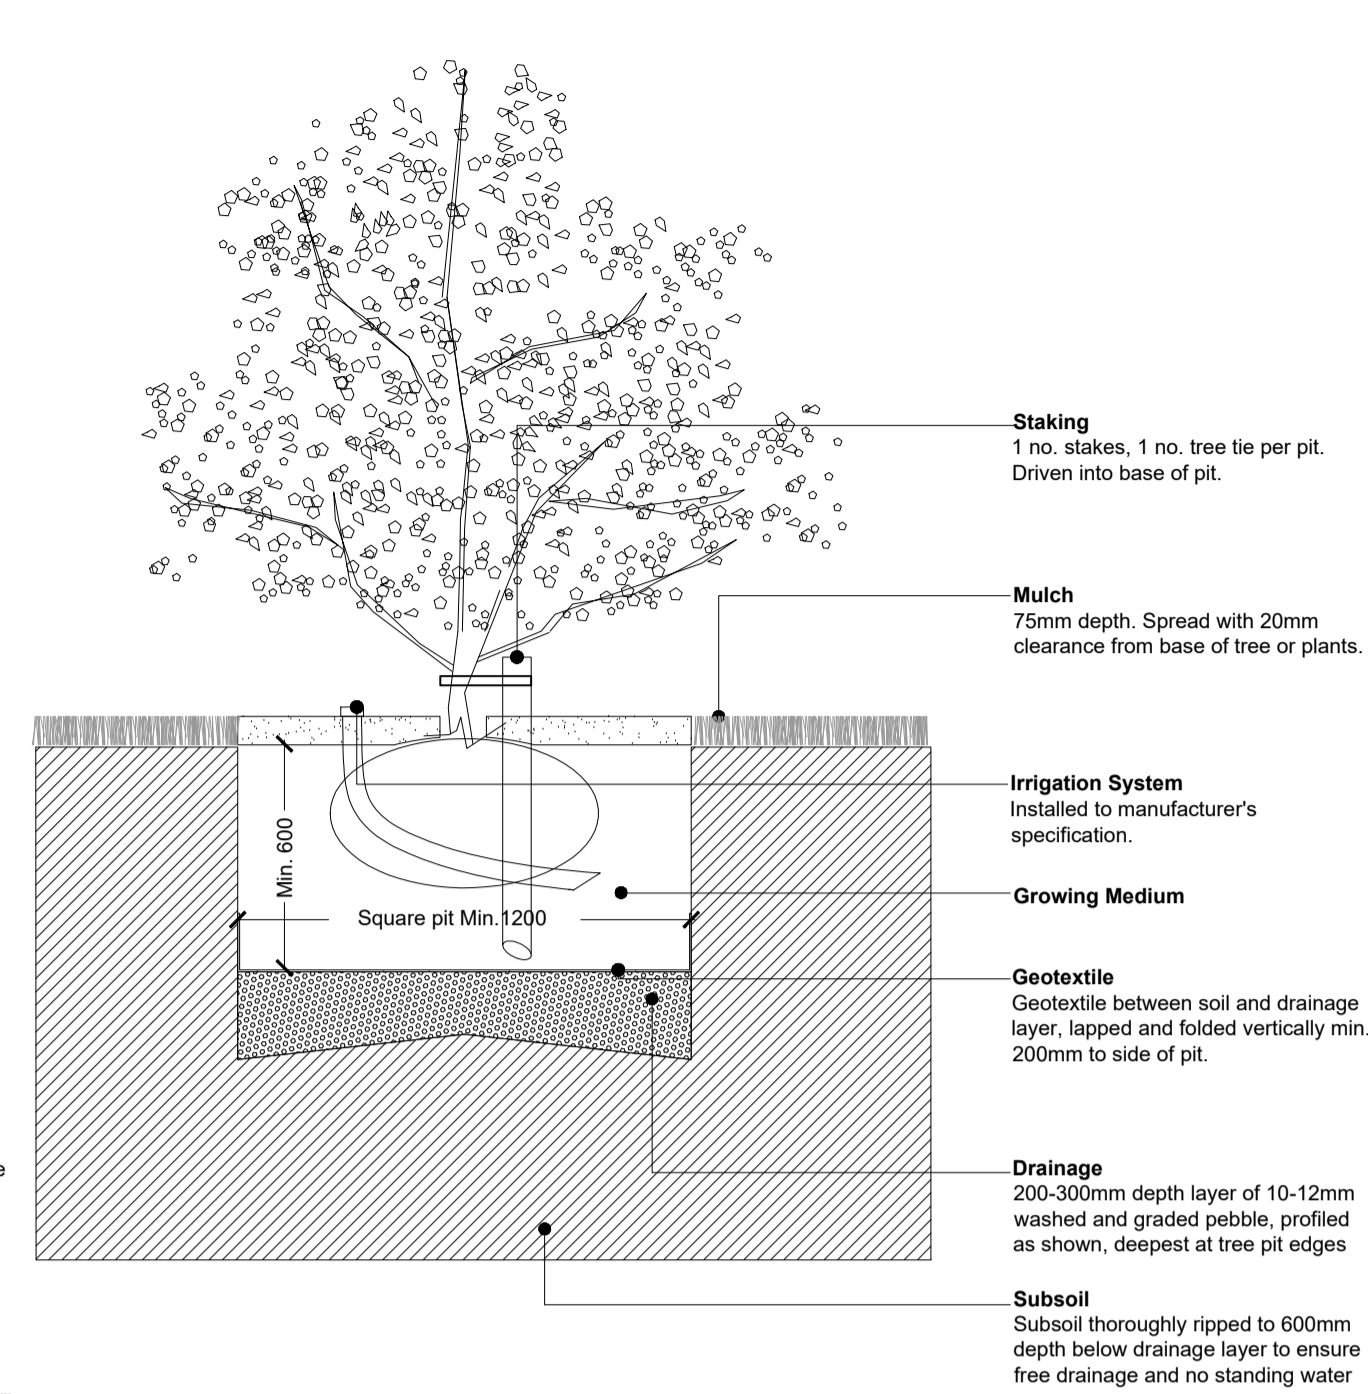


MULTI STEM TREE PLANTING IN SOFT LANDSCAPE 6
2500

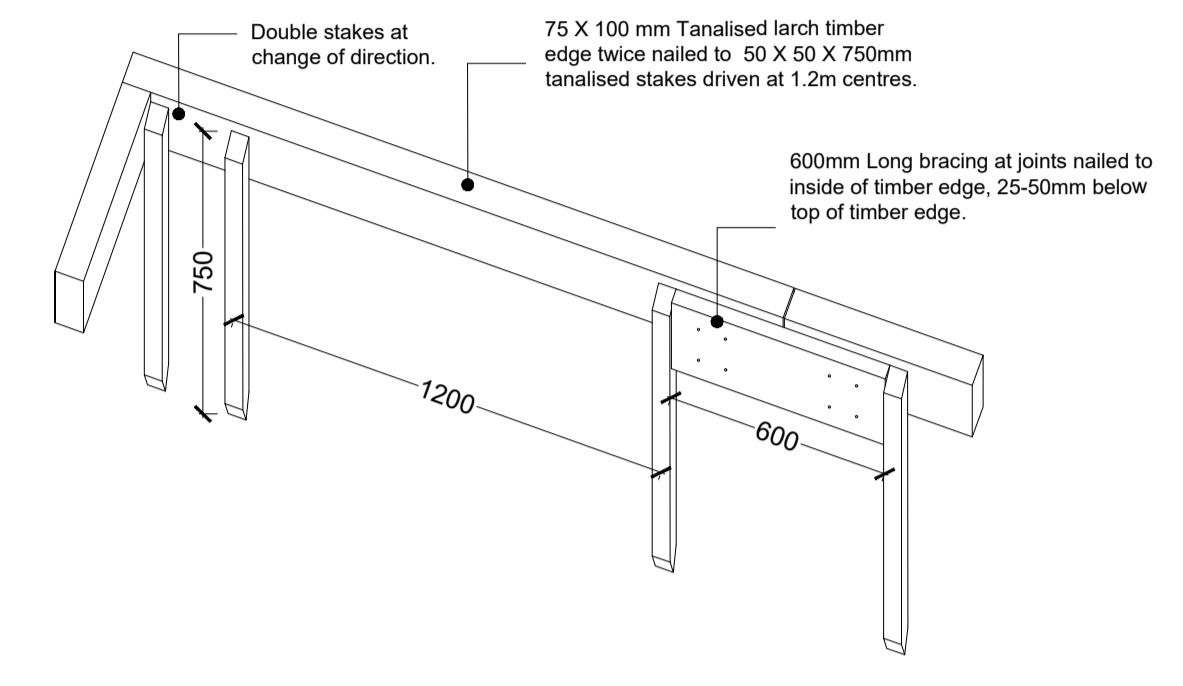


TIMBER EDGE 9
2500

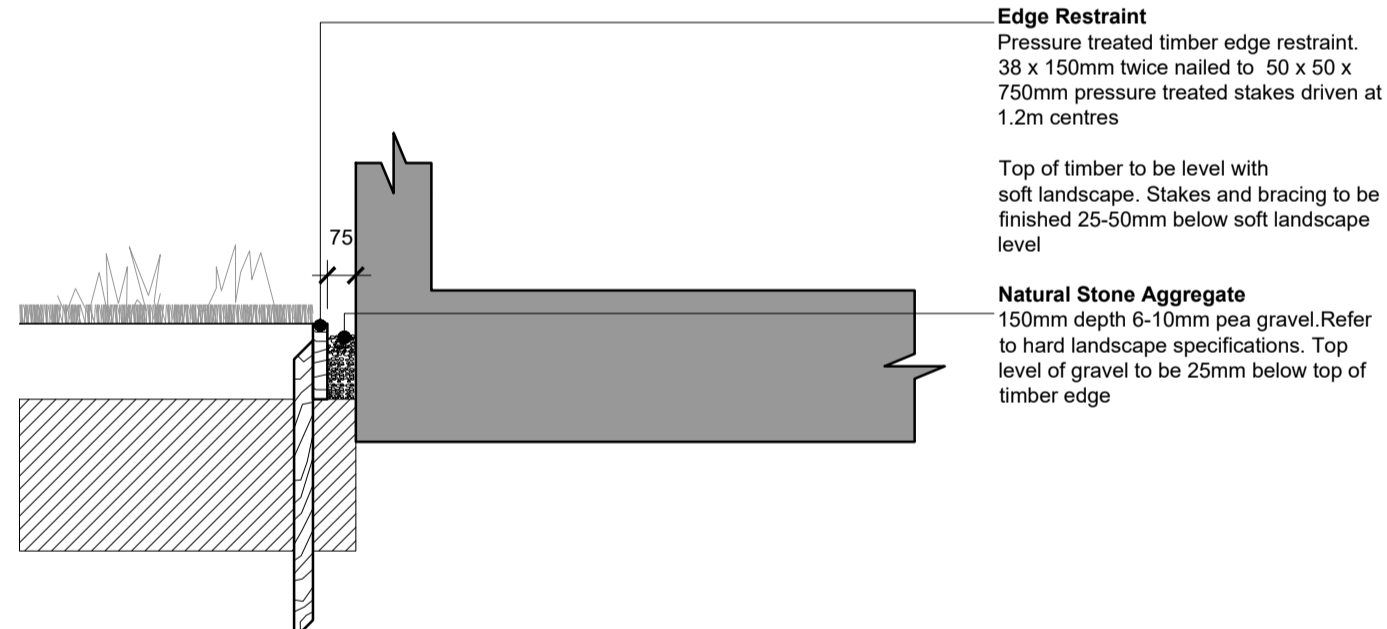


INTERFACE BETWEEN BUILDING AND SOFT LANDSCAPE 2
2500

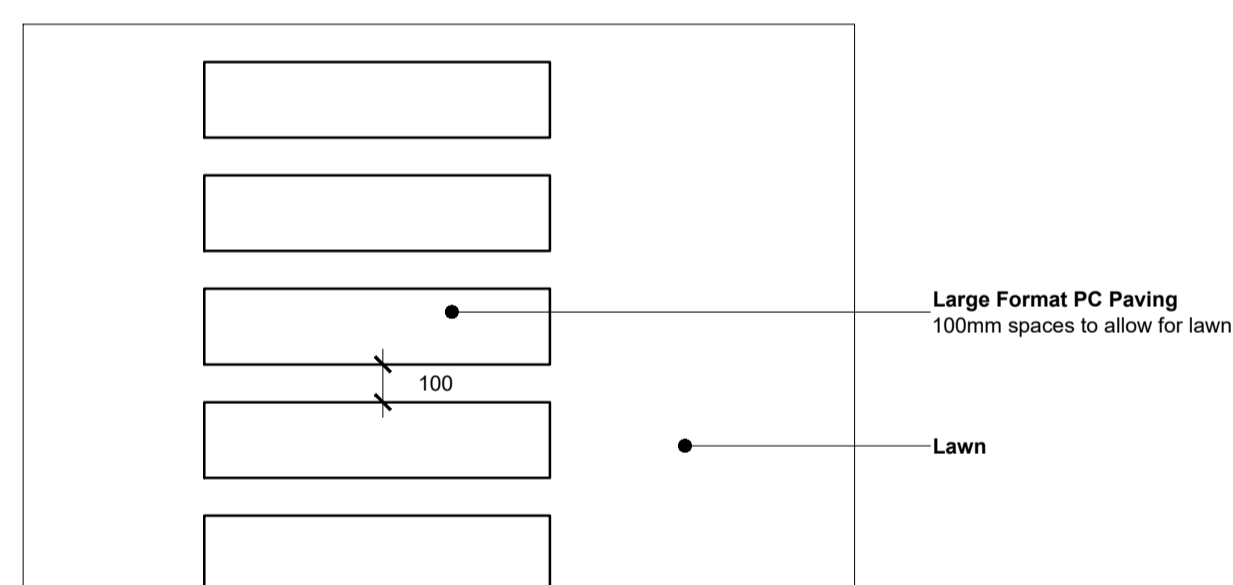

PLAN 4
2500

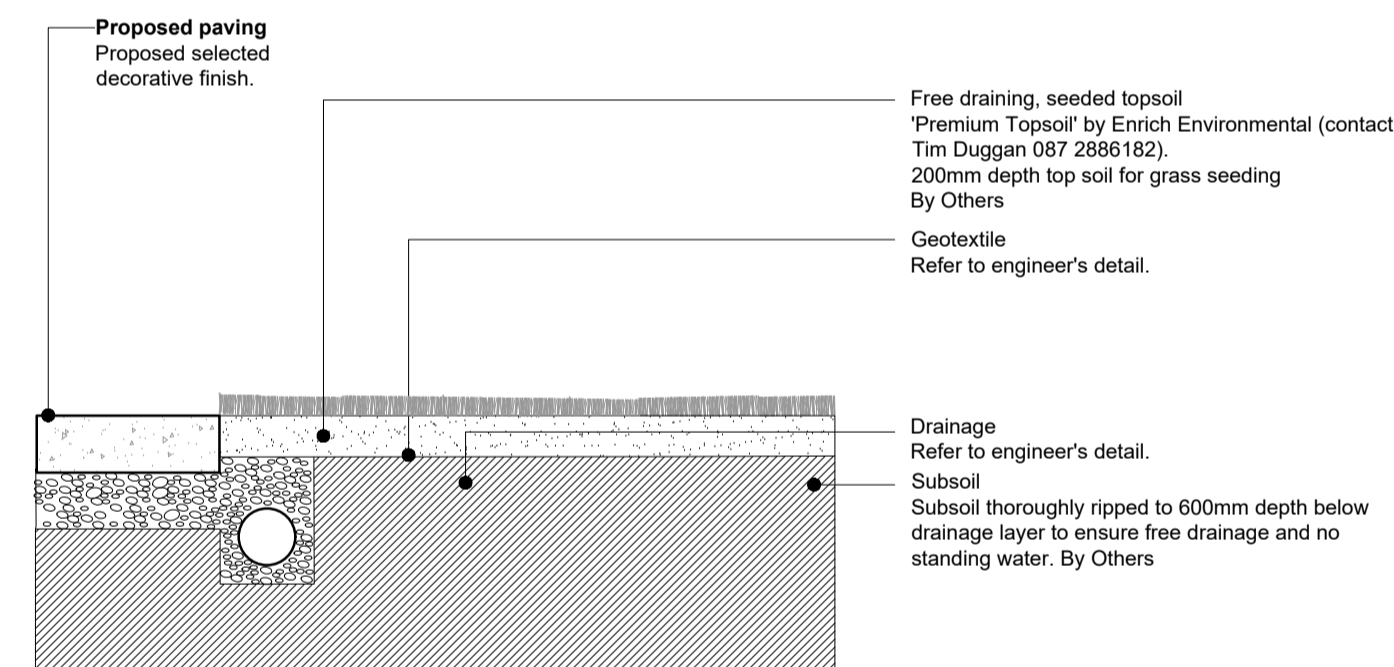


LAND-DRAIN IN SOFT LANDSCAPE 7
2500

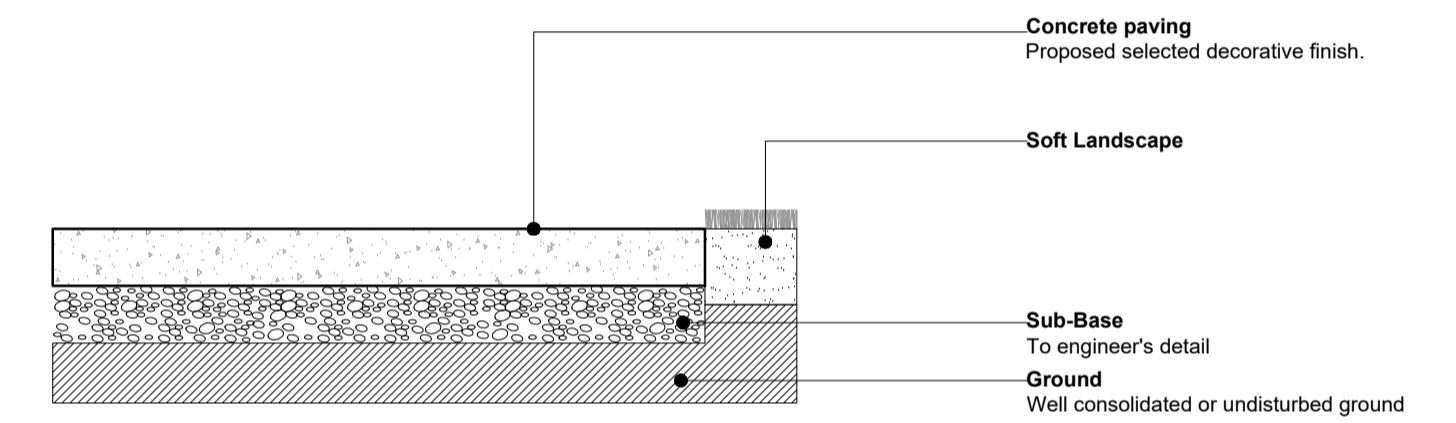


IN-SITU CONCRETE PAVING 10
2500


NOTE: DRAWINGS SHOW DESIGN INTENT ONLY. SPECIALIST TO BE APPOINTED APPOINTED TO PROVIDE DESIGN, SUPPLY AND INSTALLATION SERVICE AND SUBMIT CERTIFICATES AS REQUIRED.

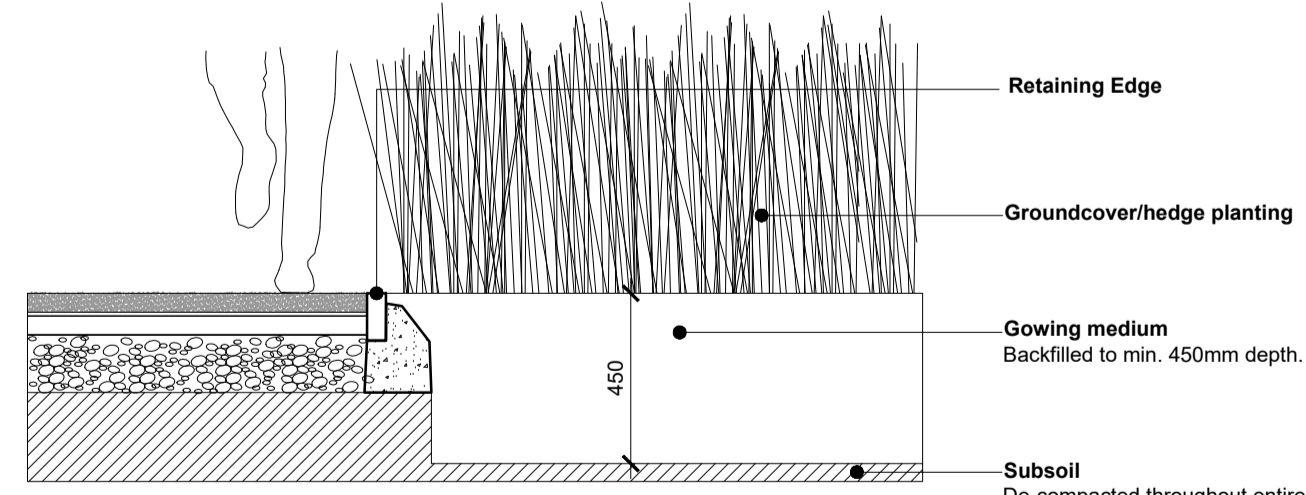


GROUNDCOVER/HEDGE PLANTING 3
2500

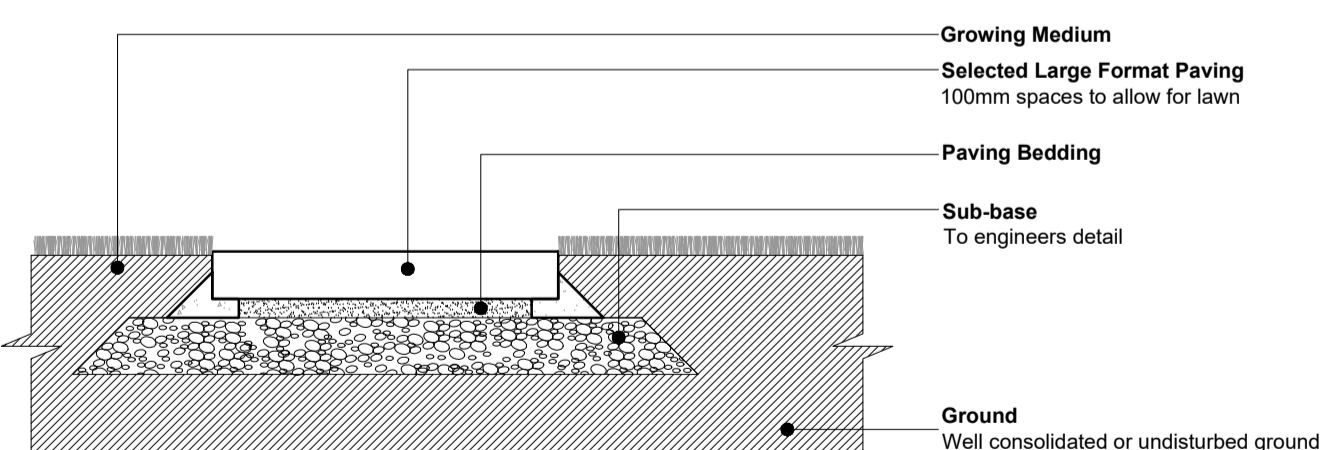

SECTION 5
2500

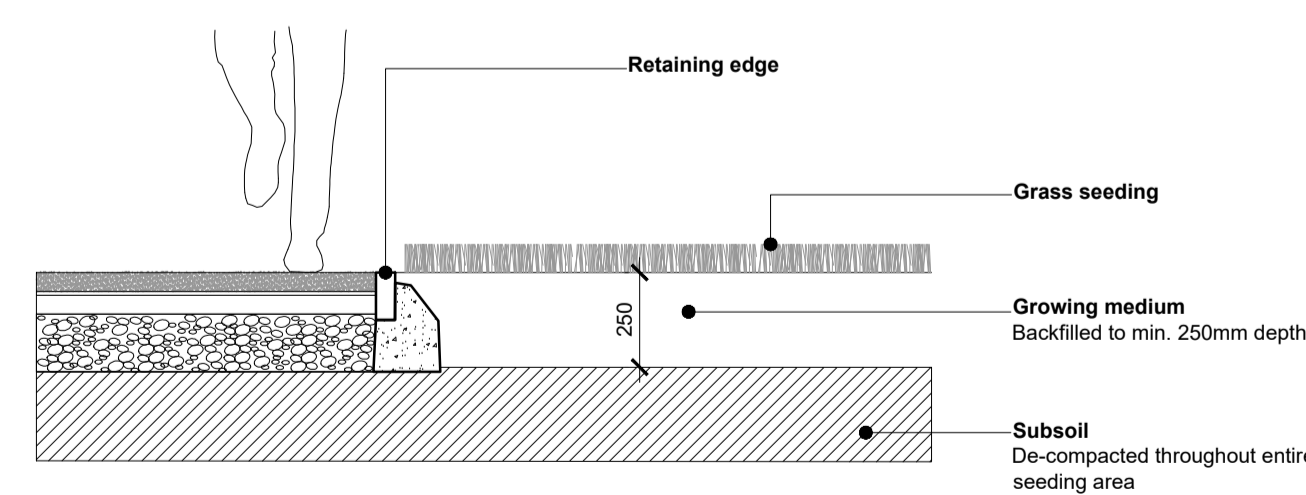

GRASS SEEDING AREAS 8
2500

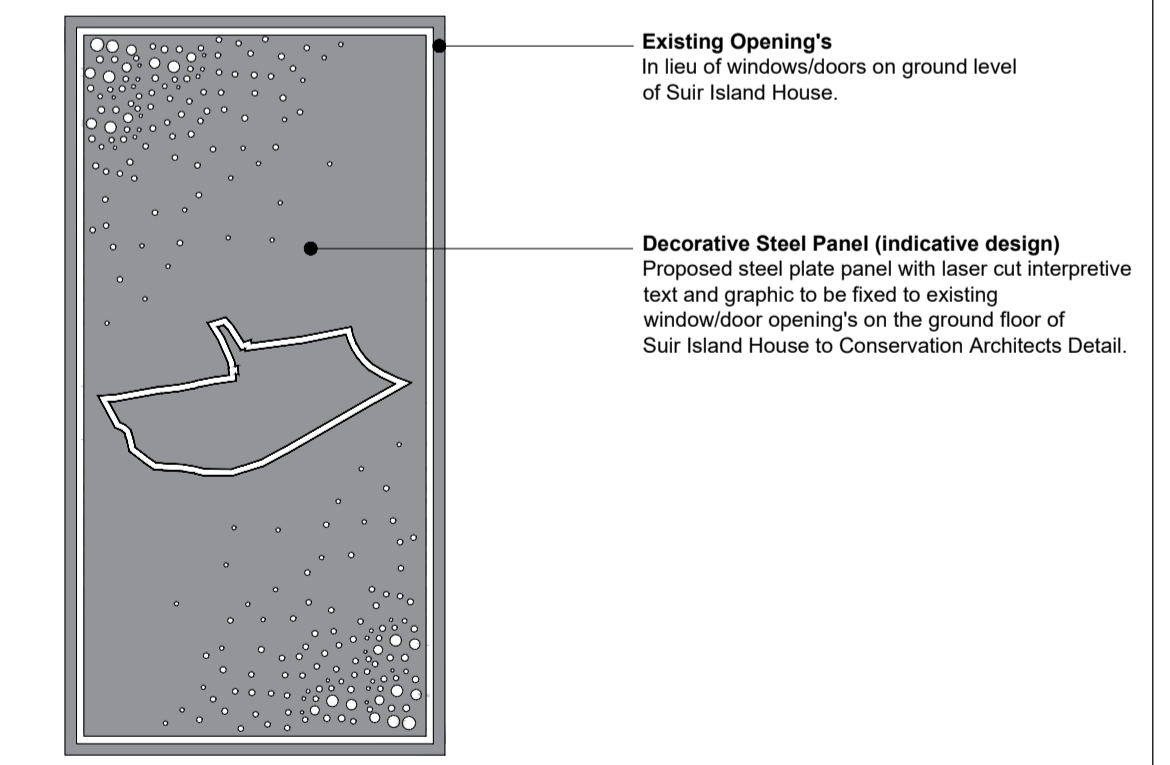

DECORATIVE STEEL PANEL 11
2500

This drawing is the copyright of the Landscape Architect. Unless otherwise stated all dimensions are in millimetres. Where dimensions are not given, drawings must not be scaled and the matter must be referred to the Landscape Architect. If the drawing includes conflicting details/dimensions the matter must be referred to the Landscape Architect. All dimensions must be checked on site. The Landscape Architect must be informed, by the Contractor, of any discrepancies before work proceeds.

NOTES:

DATE	REV.	DESCRIPTION	DRAWN BY	CHECKED BY
22.02.2022	A	Land-drain detail included. Title block revised.	IN	DF
27.06.2022	B	Decorative grills detail included. Title block revised.	IN	SK
04.07.2022	C	Decorative grills detail included. Title block revised.	IN	SK
29.07.2022	D	Decorative steel panel detail modified. Title block revised.	IN	DF

DERMOT FOLEY LANDSCAPE ARCHITECTS					
MALPAS STREET	BLACKPITTS	DUBLIN 8	IRELAND	T+353 1 4545148	F+353 1 473 3427
CLIENT: TIPPERARY COUNTY COUNCIL			ISSUE STATUS:		
PROJECT: SUIR ISLAND GARDENS			PLANNING		
DRAWING: TYPICAL LANDSCAPE DETAILS			DRAWING NO. TI.02-DR-2500		
PROJECT NO. TLO2			SCALE: 1:20	SHEET SIZE: A1	DRAWN BY: IN
			CHECKED BY: DF	1st ISSUE: 28.01.2022	REVISION: D
					NORTH