

DRAWING IS PRODUCED USING THE IRISH TRANSVERSE MERCATOR (ITM) GEOGRAPHIC COORDINATE SYSTEM **A1**

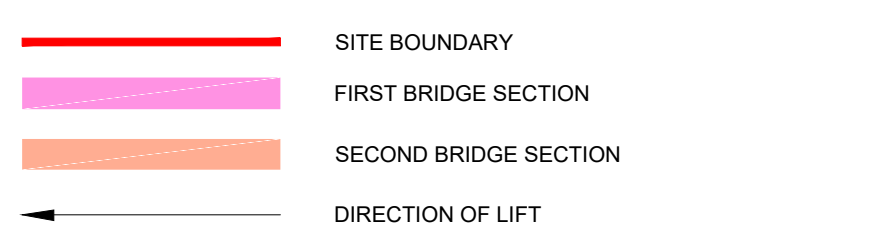
CLIENT  
 Comhairle Contae Thiobraid Árann  
 Tipperary County Council

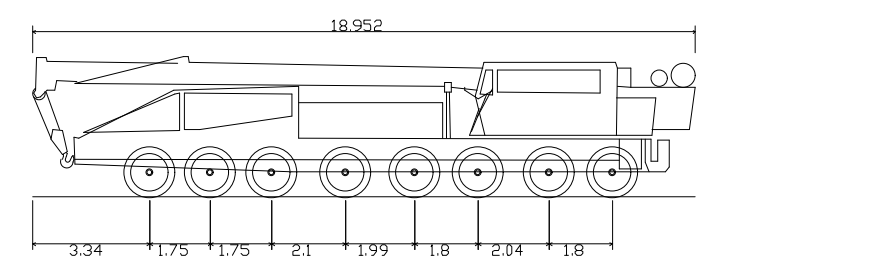
ARCHITECTS ARCHEOLOGISTS  
 dhbarchitects CourtneyDeery  
 ARCHITECT & CULTURAL HERITAGE

BRIDGES ENGINEERS  
 MARC MIMRAM ARCHITECTURE INGÉNIERIE Clifton Scannell Emerson Associates

ENVIRONMENTAL CONSULTANTS  
 awnconsulting A Trinity Consultants Company

LIGHTING CONSULTANTS  
 Douglas Carroll Consulting Engineers

LEGEND:  
 SITE BOUNDARY  
 FIRST BRIDGE SECTION  
 SECOND BRIDGE SECTION  
 DIRECTION OF LIFT

VEHICLE:  
  
 Liebherr LG 1750 Lattice Crane 18.952m  
 Overall Length 18.952m  
 Overall Width 3.000m  
 Overall Body Height 4.000m  
 Min Body Ground Clearance 0.715m  
 Track Width 3.000m  
 Lock-to-lock time 5.000m  
 Curb to Curb Turning Radius 12.977m

PL02	ISSUED FOR PLANNING RFI RESPONSE	FO	LP	06.08.24
PL01	ISSUED FOR PLANNING	FO	LP	22.09.23
Rev	Description	Drawn	Checked	Date

 Clifton Scannell Emerson Associates Limited  
 Consulting Engineers,  
 3rd Floor The Highline,  
 Bakers Point, Pottery Road,  
 Dun Laoghaire, Co. Dublin,  
 Ireland, A96 KW29  
 T. +353 1 288 5006  
 F. +353 1 283 3466  
 E. info@csea.ie  
 W. www.csea.ie

TIPPERARY COUNTY COUNCIL  
 Client  
 SUIR ISLAND INFRASTRUCTURE LINKS  
 Project  
 CRANE ACCESSIBILITY PLAN  
 Dwg. Title

Drawn By FO Date SEPT 2023 20\_071  
 Checked By LP Scale 1:500 @ A1 CSEA Job No.

Project Code Originator Zone/Phase Level Type Role Dwg. No.  
 20\_071 - CSE - GEN - XX - DR - C - 2453

S2 SUITABLE FOR INFORMATION  
 Status Code Suitability Description

PL02 ISSUED FOR PLANNING  
 Revision Project Status