



COPYRIGHT AND OWNERSHIP OF THIS DRAWING IS VESTED IN DRA CONSULTING ENGINEERS. NO PART OF THIS DOCUMENT MAY BE REPRODUCED OR TRANSMITTED IN ANY FORM OR STORED IN ANY RETRIEVAL SYSTEM OF ANY NATURE WITHOUT THE WRITTEN PERMISSION OF DRA CONSULTING ENGINEERS AS COPYRIGHT HOLDER EXCEPT AS AGREED FOR USE ON THE PROJECT FOR WHICH THE DOCUMENT WAS ORIGINALLY ISSUED. ©

ALL RIGHT RESERVED BY THE LAW OF COPYRIGHT AND BY INTERNATIONAL COPYRIGHT CONVENTIONS ARE RESERVED TO DRA CONSULTING ENGINEERS. ©


- NOTES:
1. ALL DIMENSIONS ARE IN MILLIMETRES AND LEVELS IN METRES UNLESS NOTED OTHERWISE.
 2. USE FIGURED DIMENSIONS ONLY. DO NOT SCALE.

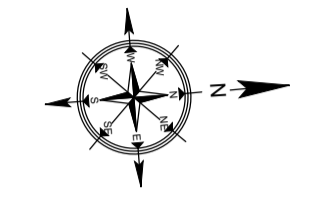

ORDNANCE SURVEY MAPS REPRODUCED UNDER LICENCE No. CYAL50173115. © ORDNANCE SURVEY IRELAND / GOVERNMENT OF IRELAND.

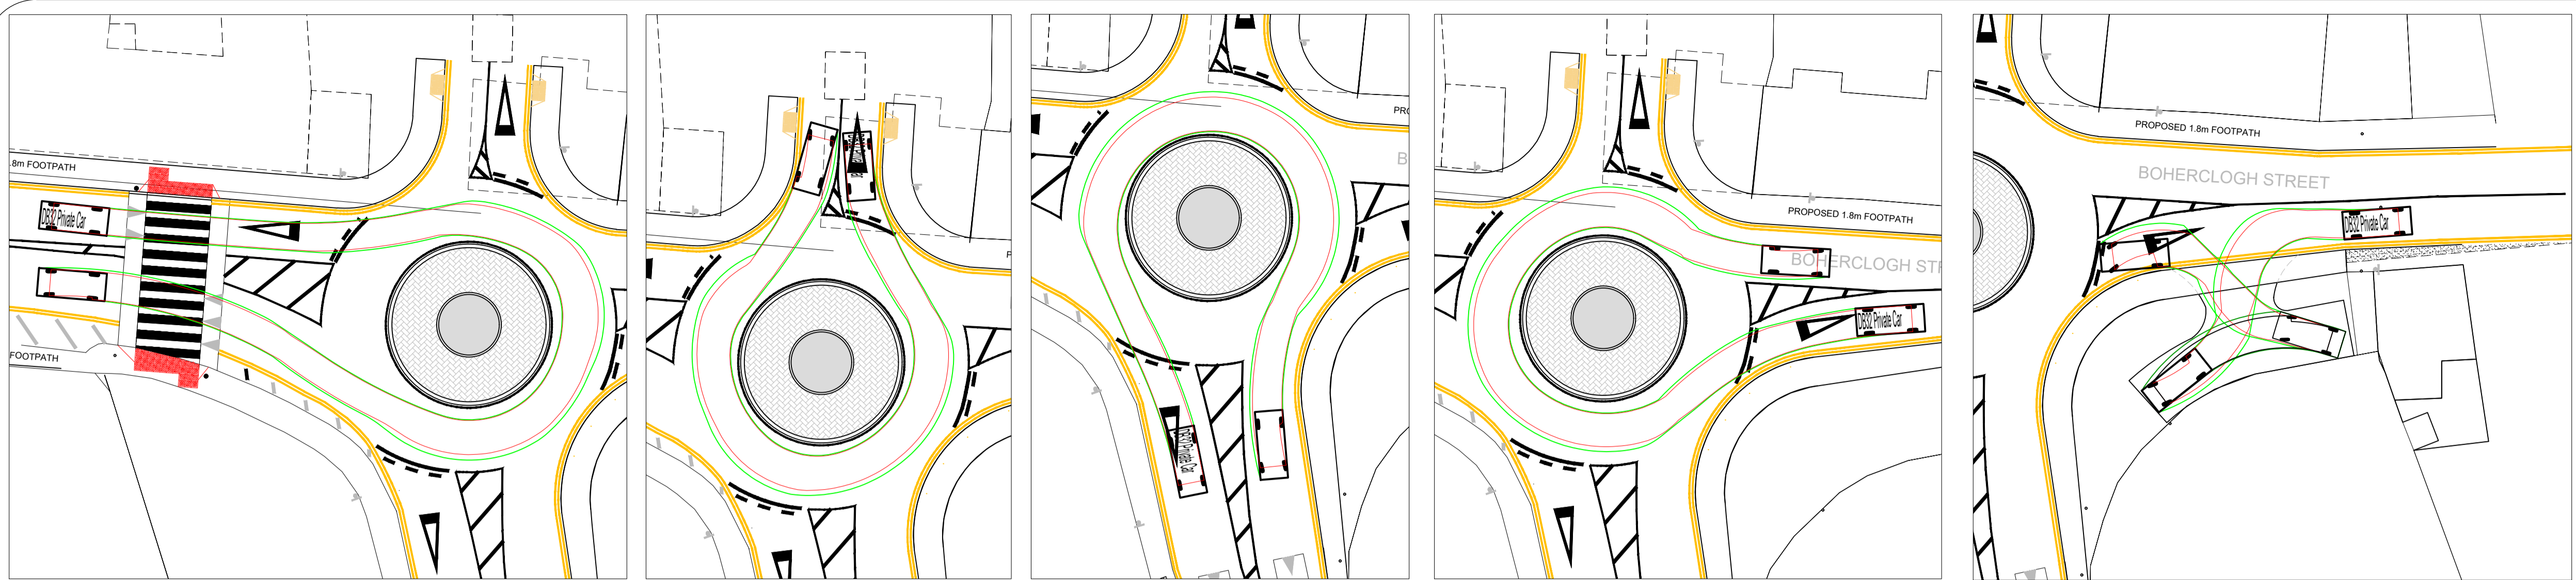


VEHICLE SWEEP PATH - CAR
SCALE: 1:250 @ A1

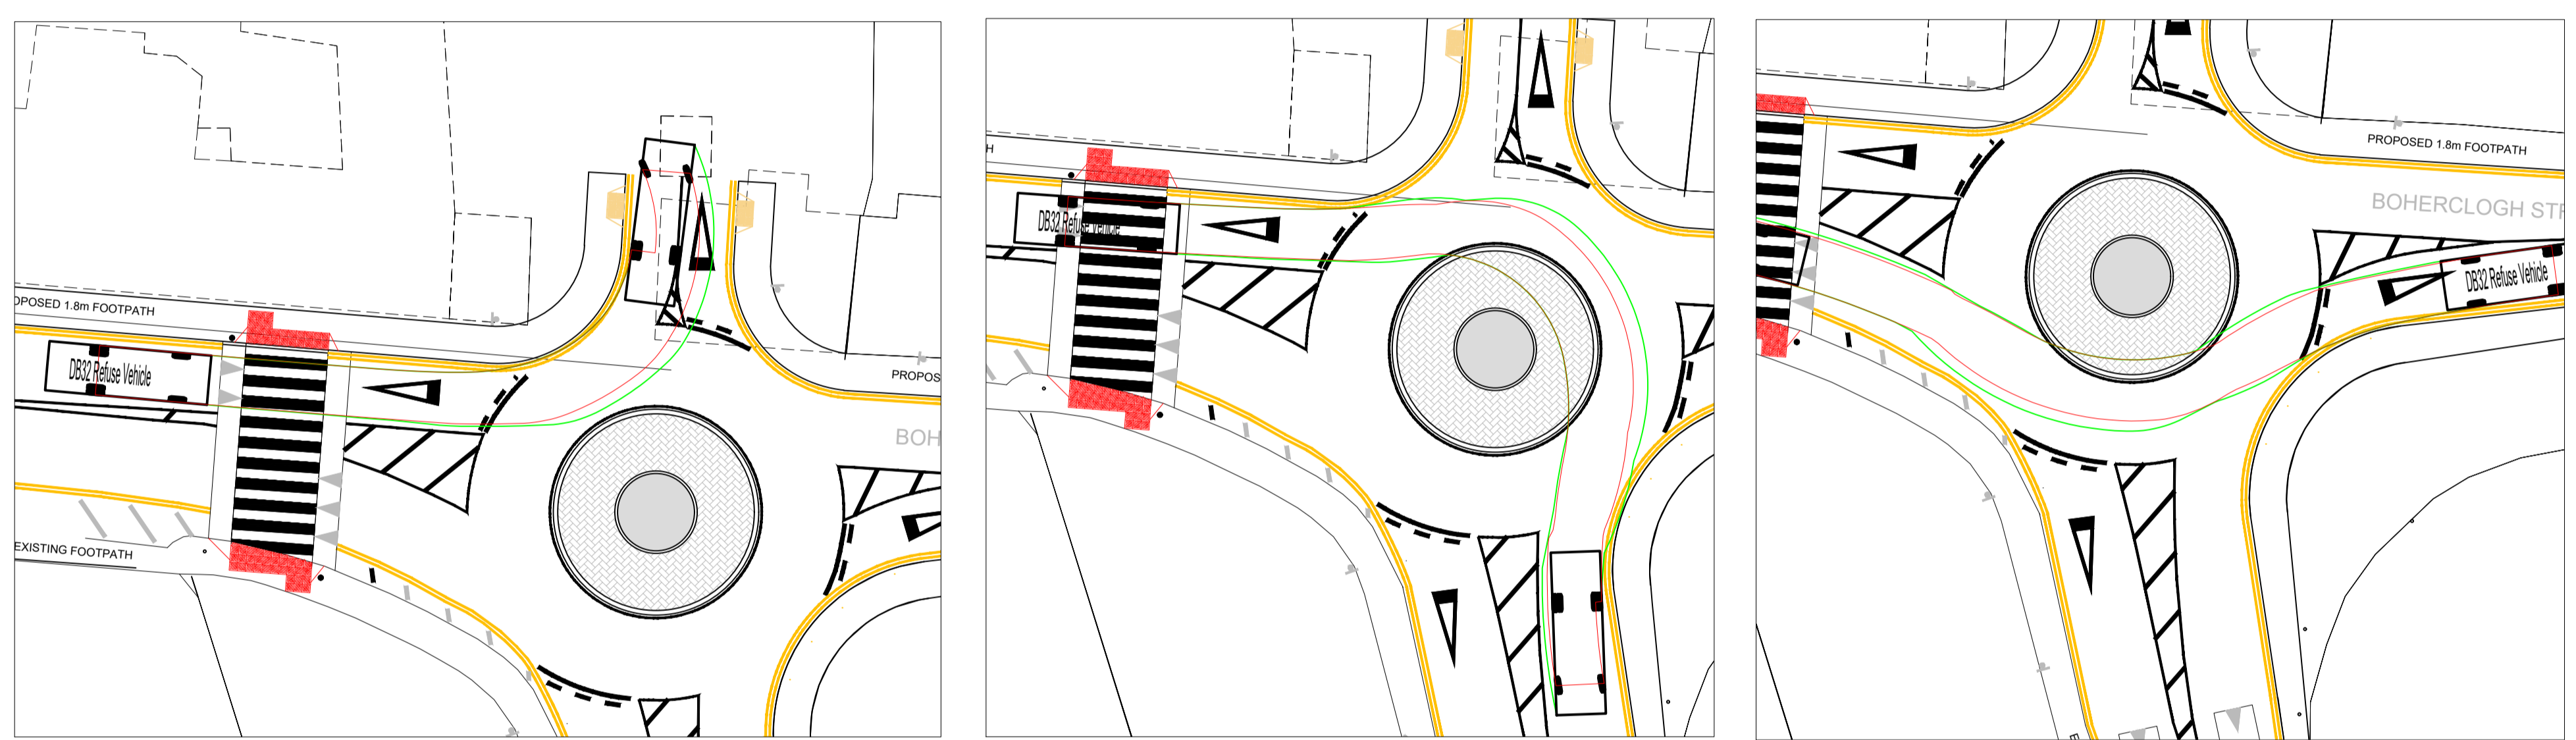

VEHICLE SWEEP PATH - REFUSE VEHICLE
SCALE: 1:250 @ A1

	<p>DB32 Private Car</p> <p>Overall Length: 4.223m Overall Width: 1.715m Overall Body Height: 1.392m Min Body Ground Clearance: 0.233m Max Track Width: 1.625m Lock-to-lock time: 4.00s Curb to Curb Turning Radius: 5.780m</p>
	<p>DB32 Refuse Vehicle</p> <p>Overall Length: 7.900m Overall Width: 2.400m Overall Body Height: 2.183m Min Body Ground Clearance: 0.388m Max Track Width: 2.400m Lock-to-lock time: 6.00s Curb to Curb Turning Radius: 9.625m</p>
	<p>DB32 Fire Appliance</p> <p>Overall Length: 8.680m Overall Width: 2.180m Overall Body Height: 3.452m Min Body Ground Clearance: 2.121m Lock-to-lock time: 6.00s Curb to Curb Turning Radius: 7.910m</p>

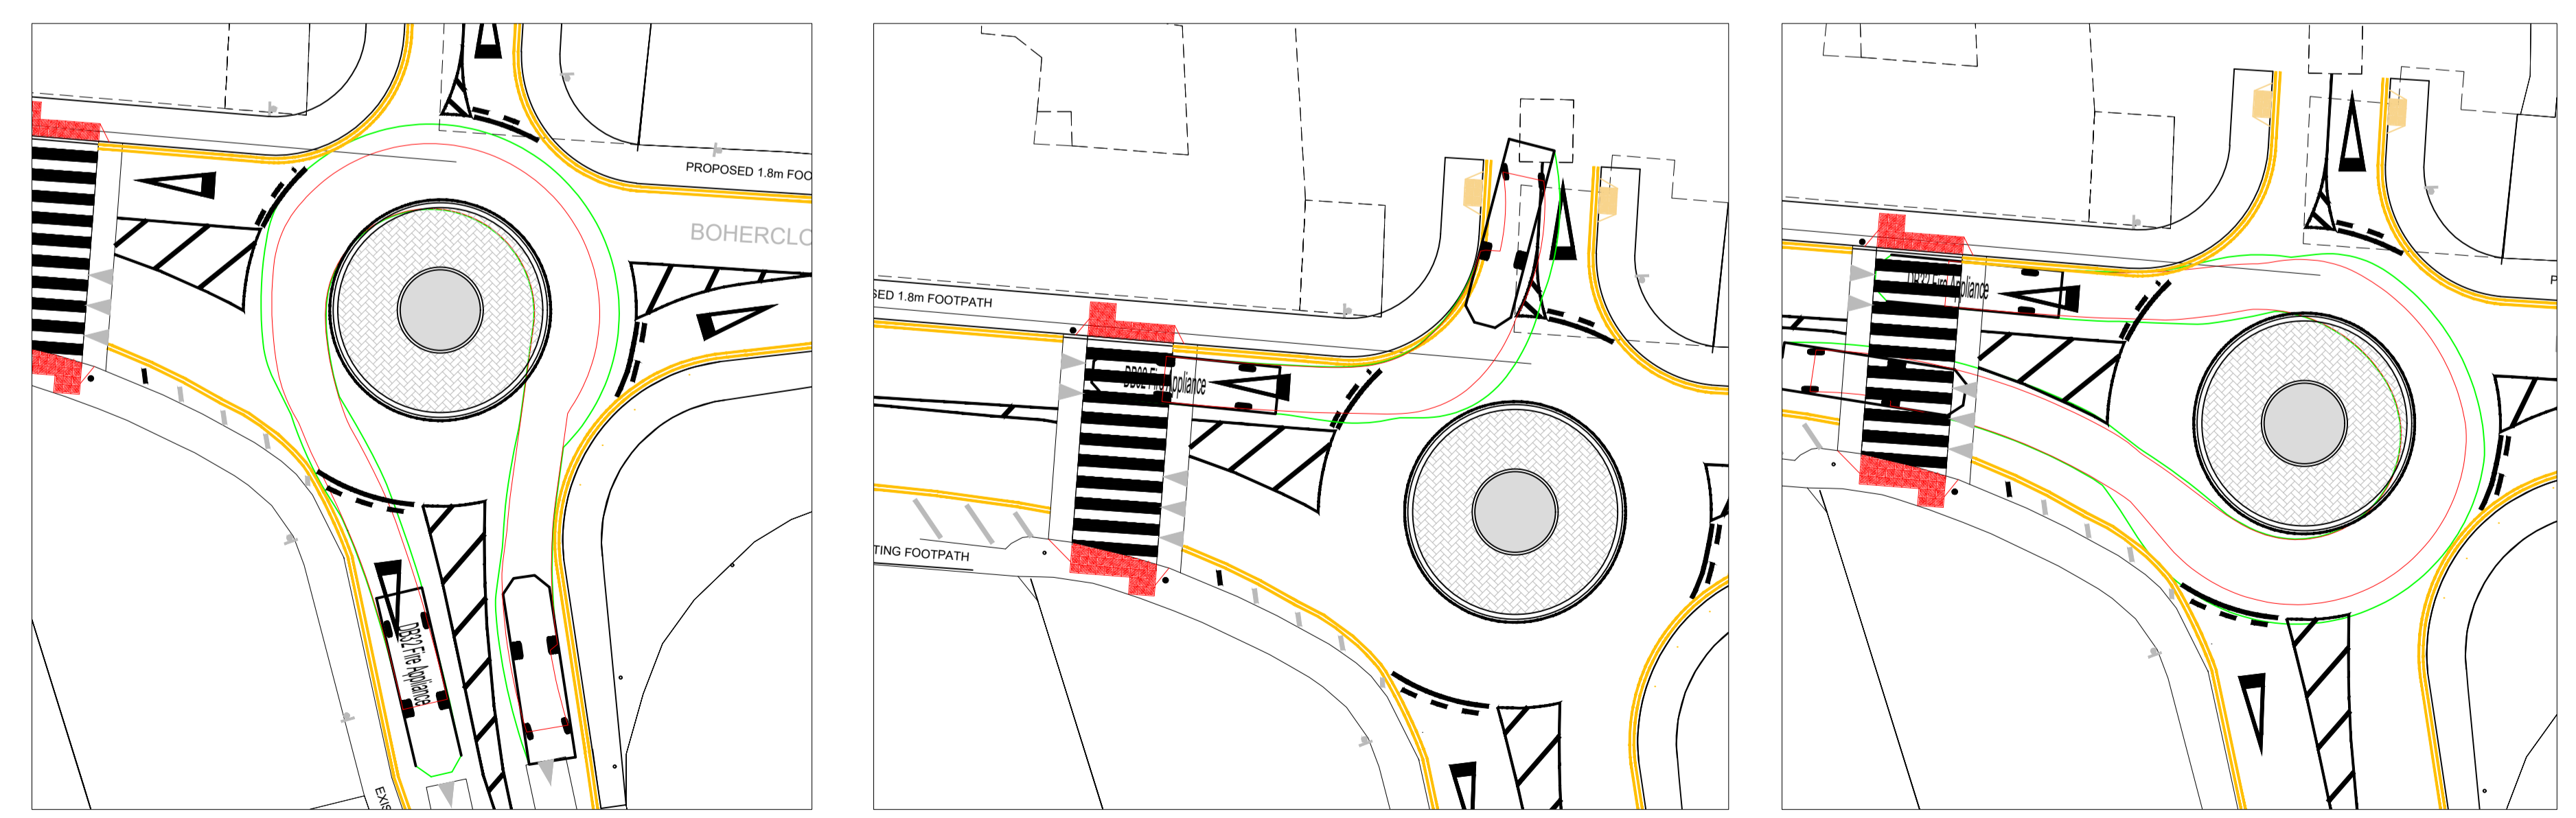

VEHICLE SWEEP PATH - FIRE APPLIANCE
SCALE: 1:250 @ A1

REV.	DESCRIPTION	PROD.	VERIF.	APPR.	DATE
3	ROUNDAABOUT AND FOOTPATH REVISION	STR	JR	AD	24/05/2021
2	PROPOSED FOOTPATH REVISION	STR	JR	AD	06/05/2021

PLANNING

DRA
CONSULTING ENGINEERS

NSAI
REGISTERED CONSULTING ENGINEERS

DUBLIN | LIMERICK | WEXFORD | E: info@draconsulting.ie
T: 01-216-2956 | 061-310-701 | 053-915-2814 | W: www.draconsulting.ie

CLIENT:
TIPPERARY COUNTY COUNCIL

PROJECT:
PROPOSED HOUSING AT BOHERCLOUGH STREET,
CASHEL,
Co. TIPPERARY

TITLE:
VEHICLE SWEEP PATH ANALYSIS

DATE:	29/04/21	SCALES:	AS SHOWN
DESIGNER:	STR	DRG. No.	
PRODUCER:	STR		
VERIFIER:	JR	21075-131	
APPROVER:	AD		