


NOTE  
 ALL DIMENSIONS TO BE CHECKED ON SITE  
 NO DIMENSIONS TO BE SCALED FROM THIS DRAWING  
 THIS DRAWING IS TO BE READ IN CONJUNCTION WITH  
 RELEVANT CONSULTANTS DRAWINGS




COPYRIGHT©

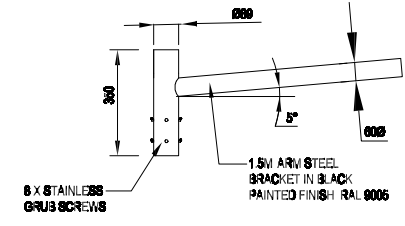

LIGHT FITTING TO BE IN ACCORDANCE WITH TIPPERARY CO CO SPECIFICATION

1.5m Bracket arm  
 SCALE 1:25

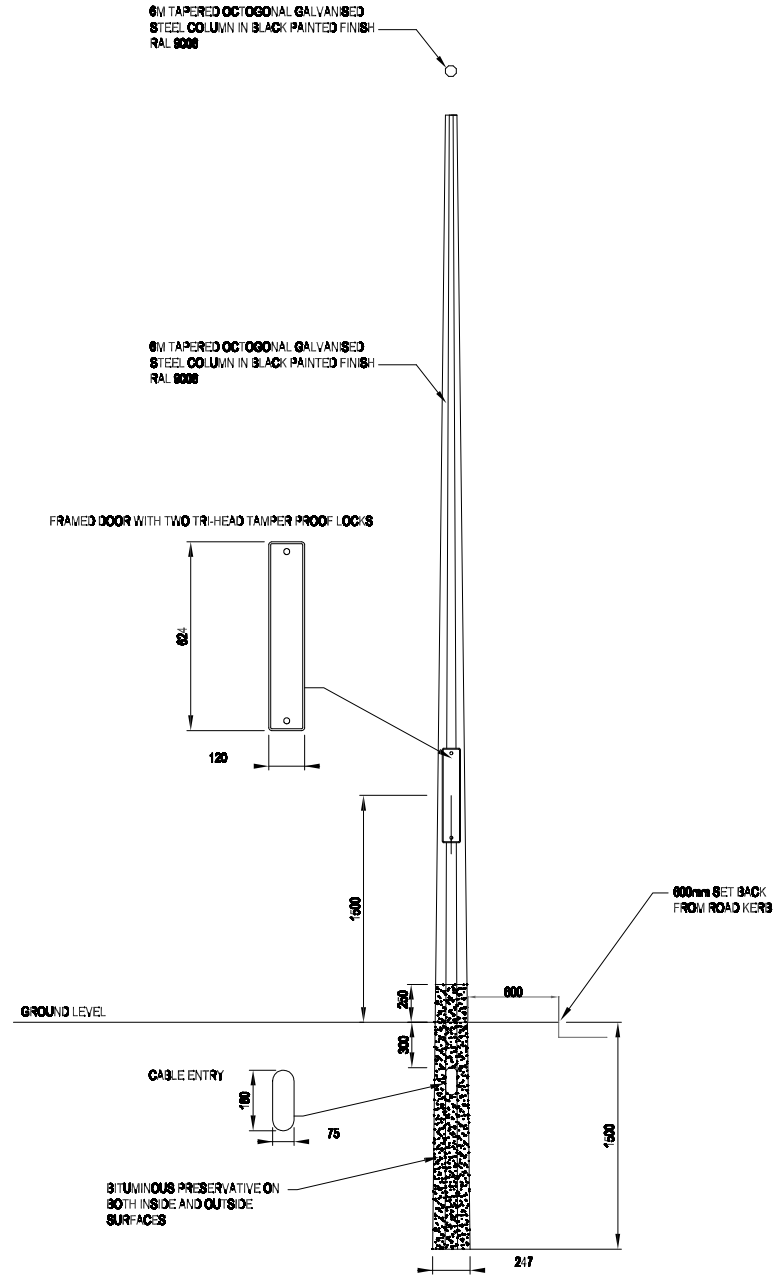

6M Octagonal pole detail  
 SCALE 1:50

**Note: refer to Dwg No: 161-213-022.PL0 for additional Lighting Column Base Detail**

REV.	DATE	DESCRIPTION	DRAWN
------	------	-------------	-------

Planning



• Tírd House, Tyone, Nenagh, Co. Tipperary  
 • E45 K9B4  
 • T 067 37950  
 • E-mail info@pba.ie www.pba.ie

CLIENT  
 Tipperary County Council  
 PROJECT  
 Boher burial ground

DATE	19019
SCALE	1:50, 1:25
DRAWN	Barry McMahon

DRAWING  
 6m Octagonal pole details

JOB No.	DRAWING NO.	REVISION
---------	-------------	----------

03 P0

Drawn By:	Checked By:	Approved By:
-----------	-------------	--------------