

Rev.	By	Date	Description
A	CS	28/02/2020	PART 8 DRAFT
B	CS	27/04/2020	PART 8 APPLICATION
C	CS	27/05/2020	PART 8 APPLICATION VALIDATION ISSUE AMENDED

# Land Registry Compliant Map



**CENTRE COORDINATES:**  
ITM 590379,643040

**PUBLISHED:** 28/02/2020  
**ORDER NO.:** 50110739\_1

**MAP SERIES:** 1:2,500  
**MAP SHEETS:** 4996-D

**COMPILED AND PUBLISHED BY:**  
Ordnance Survey Ireland,  
Phoenix Park,  
Dublin 8,  
Ireland.

Unauthorised reproduction  
infringes Ordnance Survey Ireland  
and Government of Ireland  
copyright.


All rights reserved.  
No part of this publication may  
be copied, reproduced  
or transmitted in any form  
or by any means without the prior  
written permission of  
the copyright owners.

The representation on this map  
of a road, track or footpath  
is not evidence of the existence  
of a right of way.

Ordnance Survey maps  
never show legal property  
boundaries, nor do they  
show ownership of  
physical features.

© Suirbhéireacht Ordanáis Éireann,  
2020  
© Ordnance Survey Ireland, 2020  
[www.osi.ie/copyright](http://www.osi.ie/copyright)

**LEGEND:**  
<http://www.osi.ie>;  
search 'Large Scale Legend'

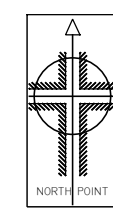

SITE ADDRESS: DONOHILL, CO. TIPPERARY

SITE LAYOUT TO BE READ IN CONJUNCTION WITH  
ENGINEERS DRAWINGS

- KEY:**
- Position of Site Notice
  - Site Outlined in Red
  - Land in Applicants ownership  
Outlined In Blue

Map Series: 1: 2,500
Map Sheets: 4996-D
ITM Centre Co-ordinate: X,Y = 590379, 643040
OSI Licence No. AR 0033320
Site Area = 0.244 HA.


**CPR Note:**  
All works to be carried out using proper materials  
which are fit for the use they are intended and for the  
condition in which they are to be used.

All materials used in connection with the works to  
comply with the Construction Products Regulation  
(EU) No. 305/2011 and the harmonised technical  
specification/standards that fall within the remit of  
the CPR No. 305/2011

**van Dijk Architects**  
HILL HOUSE, MILL STREET, DUNDALK, CO. LOUTH  
PH. 042-9354466, FAX. 042-9354460  
INFO@VANDIJKARCHITECTS.COM

DRAWING TITLE			
SITE LOCATION MAP DONOHILL			
Scale:	1:250	Drawn:	1938-PA-D-001
Client:	CS	Client:	DONOHILL
Project:	A3	Client:	TIPPERARY CO. CO
Drawn:	CS	Drawn:	NMK
Date:		Date:	28/02/2020

FORWARDED DRAWINGS MUST BE USED IN PRESENCE TO QUALIFIED PROFESSIONALS. ANY PROFESSIONAL DOCUMENTS MUST BE REPORTED TO THE ARCHITECT IMMEDIATELY. THIS DRAWING REMAINS THE COPYRIGHT OF VAN DIJK ARCHITECTS. IT MUST NOT BE USED FOR ANY PURPOSE WITHOUT THE EXPRESS PERMISSION OF THE ARCHITECT. DO NOT COPY OR REPRODUCE THESE DRAWINGS OR ANY ADDITIONAL INFORMATION WITHOUT THE EXPRESSED APPROVAL OF VAN DIJK ARCHITECTS

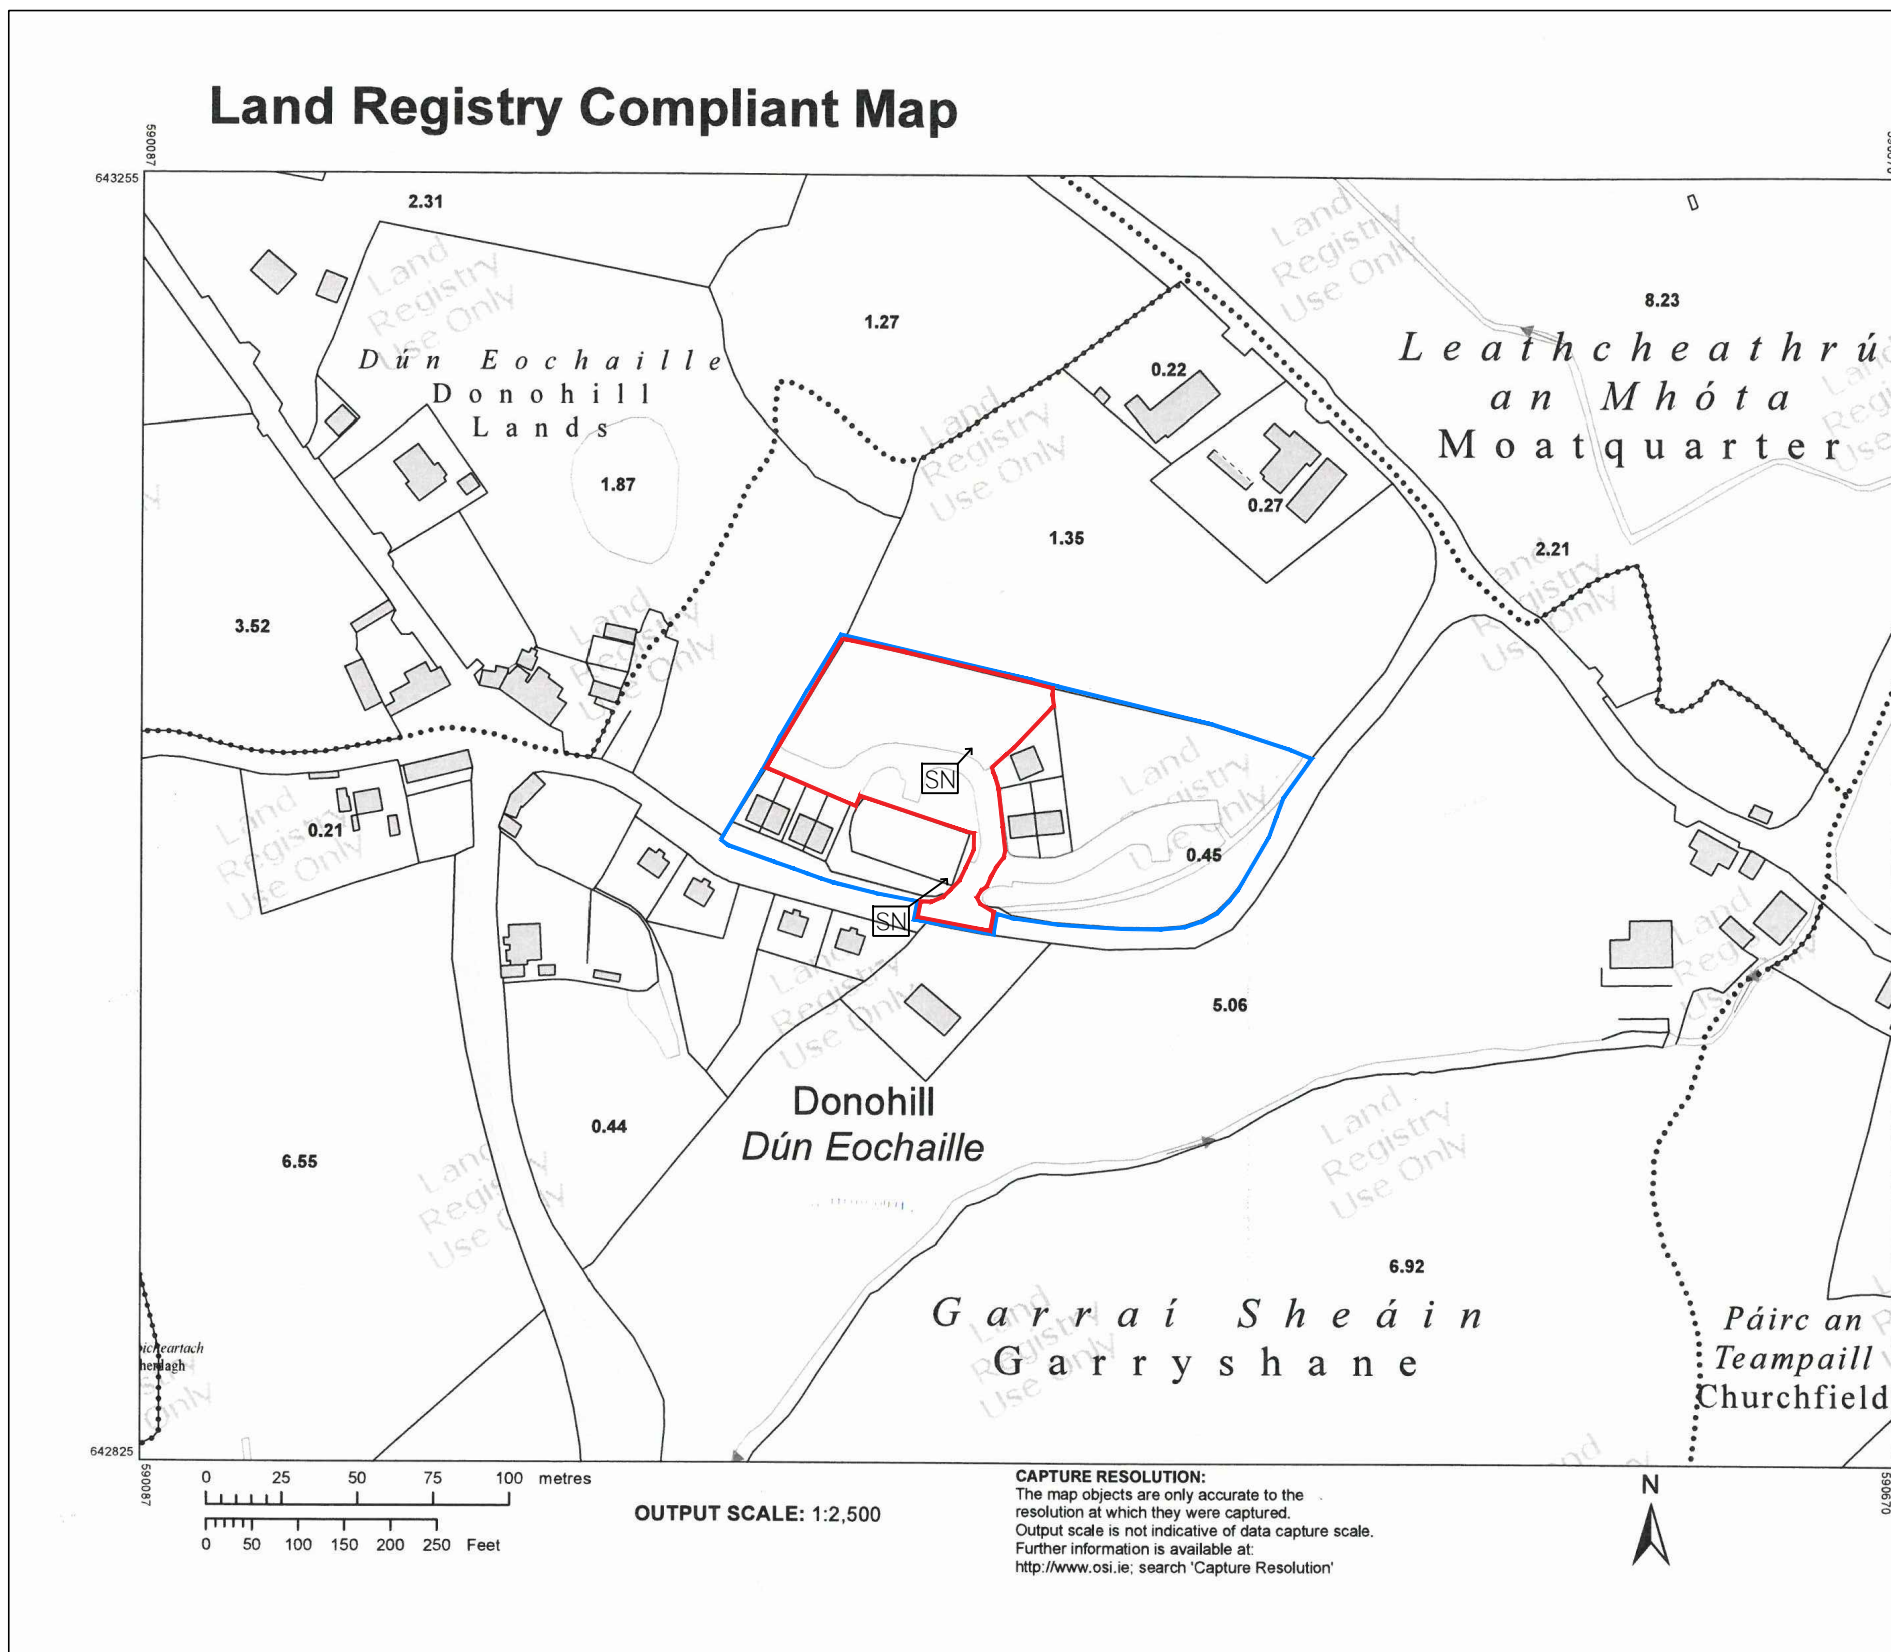

**CAPTURE RESOLUTION:**  
The map objects are only accurate to the  
resolution at which they were captured.  
Output scale is not indicative of data capture scale.  
Further information is available at:  
<http://www.osi.ie>; search 'Capture Resolution'

**OUTPUT SCALE: 1:2,500**