



Planning Pack Map

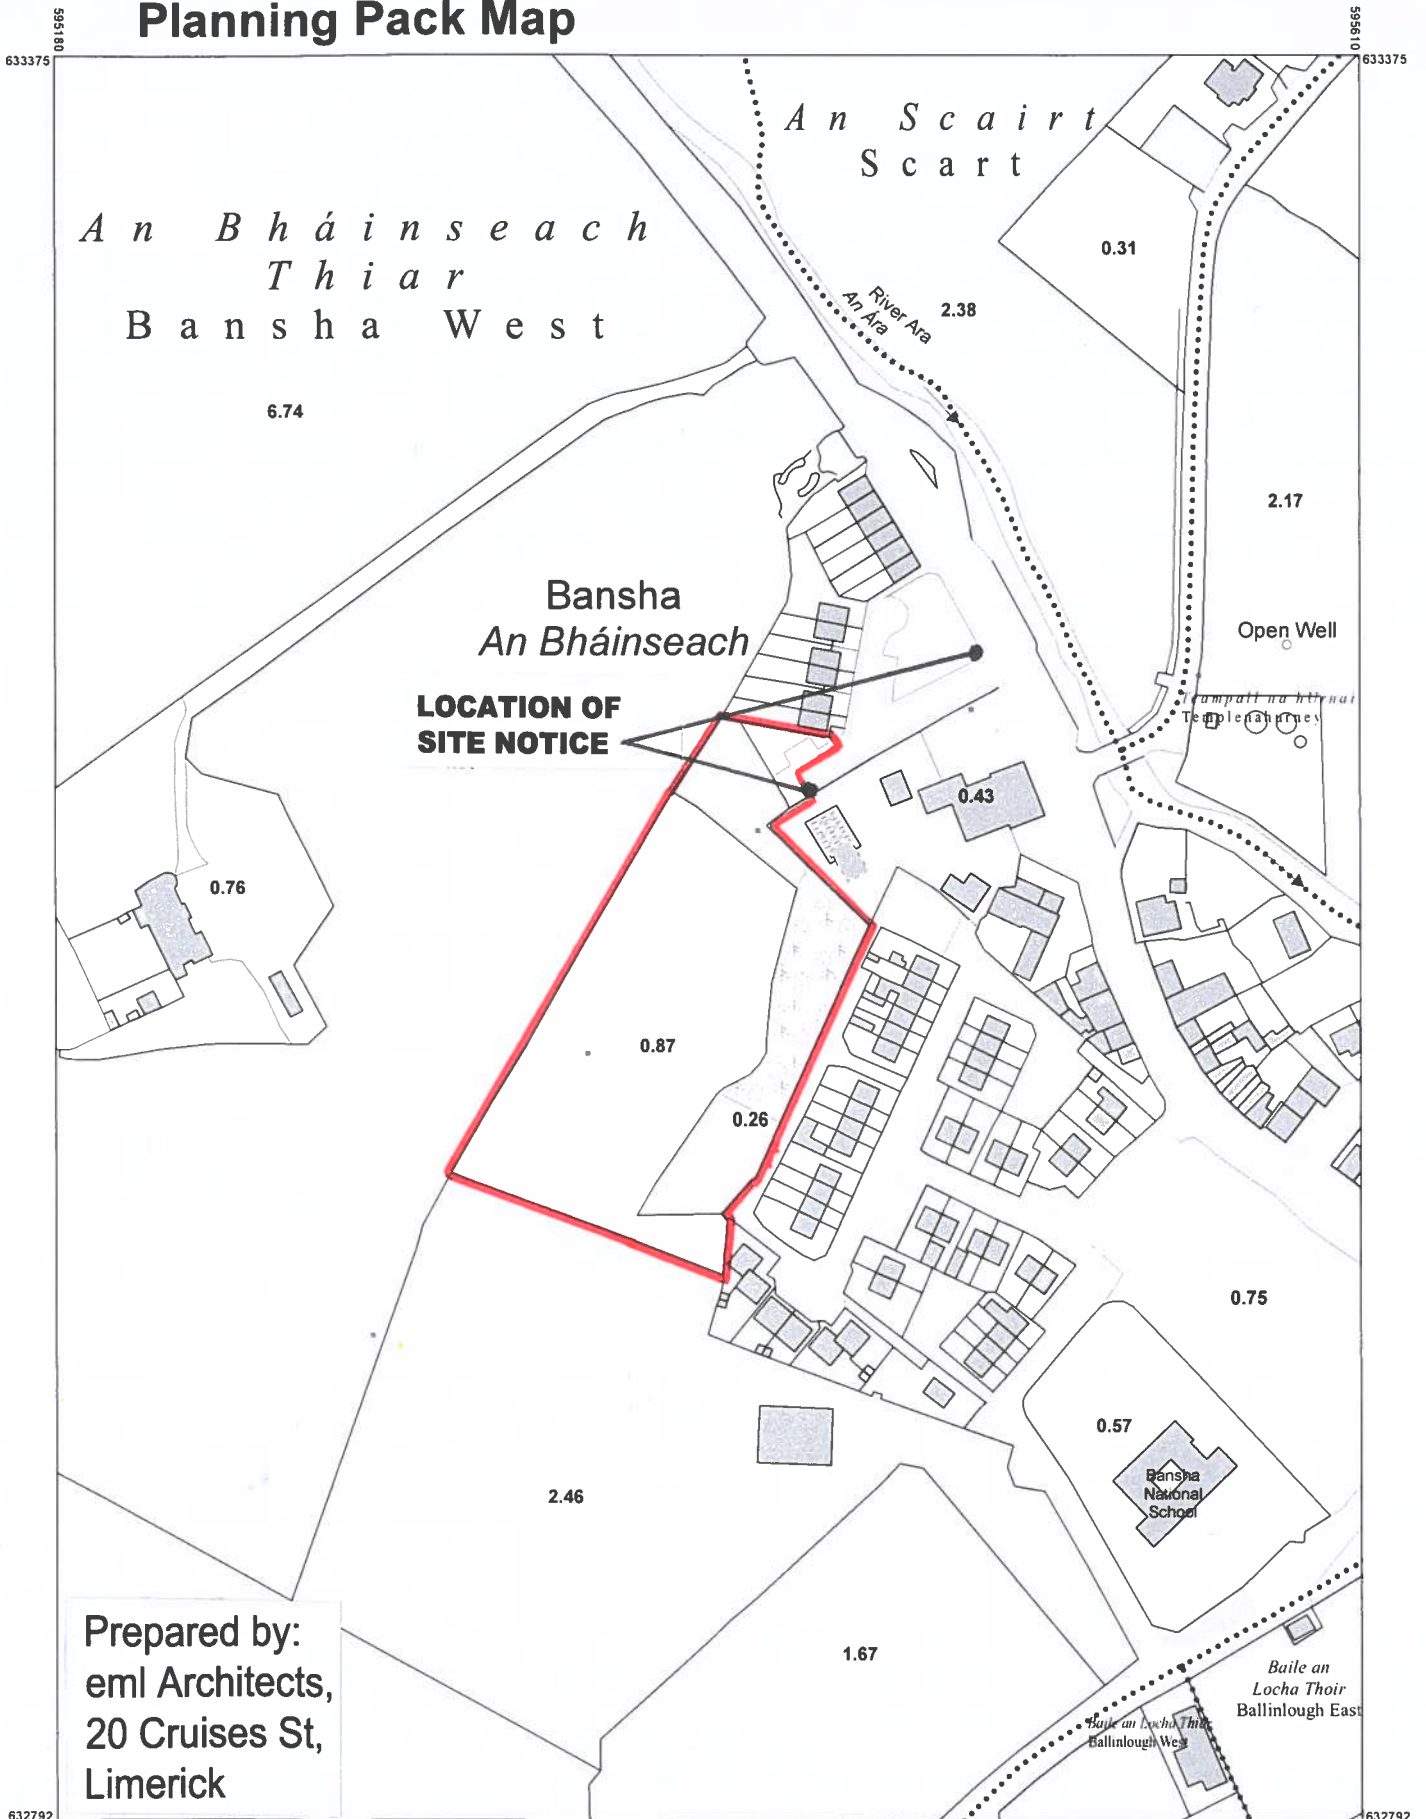

Prepared by:
eml Architects,
20 Cruises St,
Limerick

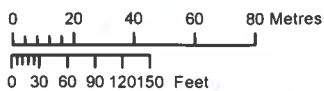

OUTPUT SCALE: 1:2,500



CENTRE COORDINATES:
ITM 595395,633084

PUBLISHED: 10/03/2020
ORDER NO.: 50112391_1
MAP SERIES: 1:2,500
MAP SHEETS: 5178-D, 5240-B

CAPTURE RESOLUTION:
The map objects are only accurate to the resolution at which they were captured. Output scale is not indicative of data capture scale. Further information is available at: <http://www.osi.ie>; search 'Capture Resolution' LEGEND: <http://www.osi.ie>; search 'Large Scale Legend'

COMPILED AND PUBLISHED BY:
Ordnance Survey Ireland,
Phoenix Park,
Dublin 8,
Ireland.

All rights reserved. No part of this publication may be copied, reproduced or transmitted in any form or by any means without the prior written permission of the copyright owners.

Ordnance Survey maps never show legal property boundaries, nor do they show ownership of physical features.

© Suirbhéireacht Ordanáis Éireann, 2020
© Ordnance Survey Ireland, 2020
www.osi.ie/copyright

Unauthorised reproduction infringes Ordnance Survey Ireland and Government of Ireland copyright.

The representation on this map of a road, track or footpath is not evidence of the existence of a right of way.

