

Rev.	By	Date	Description
A	CS	28/02/2020	PART 8 DRAFT
B	CS	27/04/2020	PART 8 APPLICATION
C	CS	21/05/2020	PART 8 APPLICATION VALIDATION ISSUES AMENDED
D	CS	18/06/2020	PART 8 APPLICATION RED LINE AMENDED

Land Registry Compliant Map



CENTRE COORDINATES:
ITM 616739,628699

PUBLISHED: 28/02/2020
ORDER NO.: 50110687_1

MAP SERIES: 1:2,500
MAP SHEETS: 5308-A, 5308-C

COMPILED AND PUBLISHED BY:
Ordnance Survey Ireland,
Phoenix Park,
Dublin 8,
Ireland.

Unauthorised reproduction
infringes Ordnance Survey Ireland
and Government of Ireland
copyright.

All rights reserved.
No part of this publication may
be copied, reproduced
or transmitted in any form
or by any means without the prior
written permission of
the copyright owners.


The representation on this map
of a road, track or footpath
is not evidence of the existence
of a right of way.

Ordnance Survey maps
never show legal property
boundaries, nor do they
show ownership of
physical features.

© Suirbhéireacht Ordanáis Éireann,
2020
© Ordnance Survey Ireland, 2020
www.osi.ie/copyright

LEGEND:
<http://www.osi.ie>;
search 'Large Scale Legend'

SITE ADDRESS: BALLYCLERAHAN, CO. TIPPERARY	
SITE LAYOUT TO BE READ IN CONJUNCTION WITH ENGINEERS DRAWINGS	
KEY:	Position of Site Notice Site Outlined in Red Land in Applicants ownership Outlined In Blue
Map Series: 1: 2,500	
Map Sheets: 5308-A, 5308-C	
ITM Centre Co-ordinate: X,Y = 616739, 628699	
OSI Licence No. AR 0033320	
Site Area = 0.520 HA.	

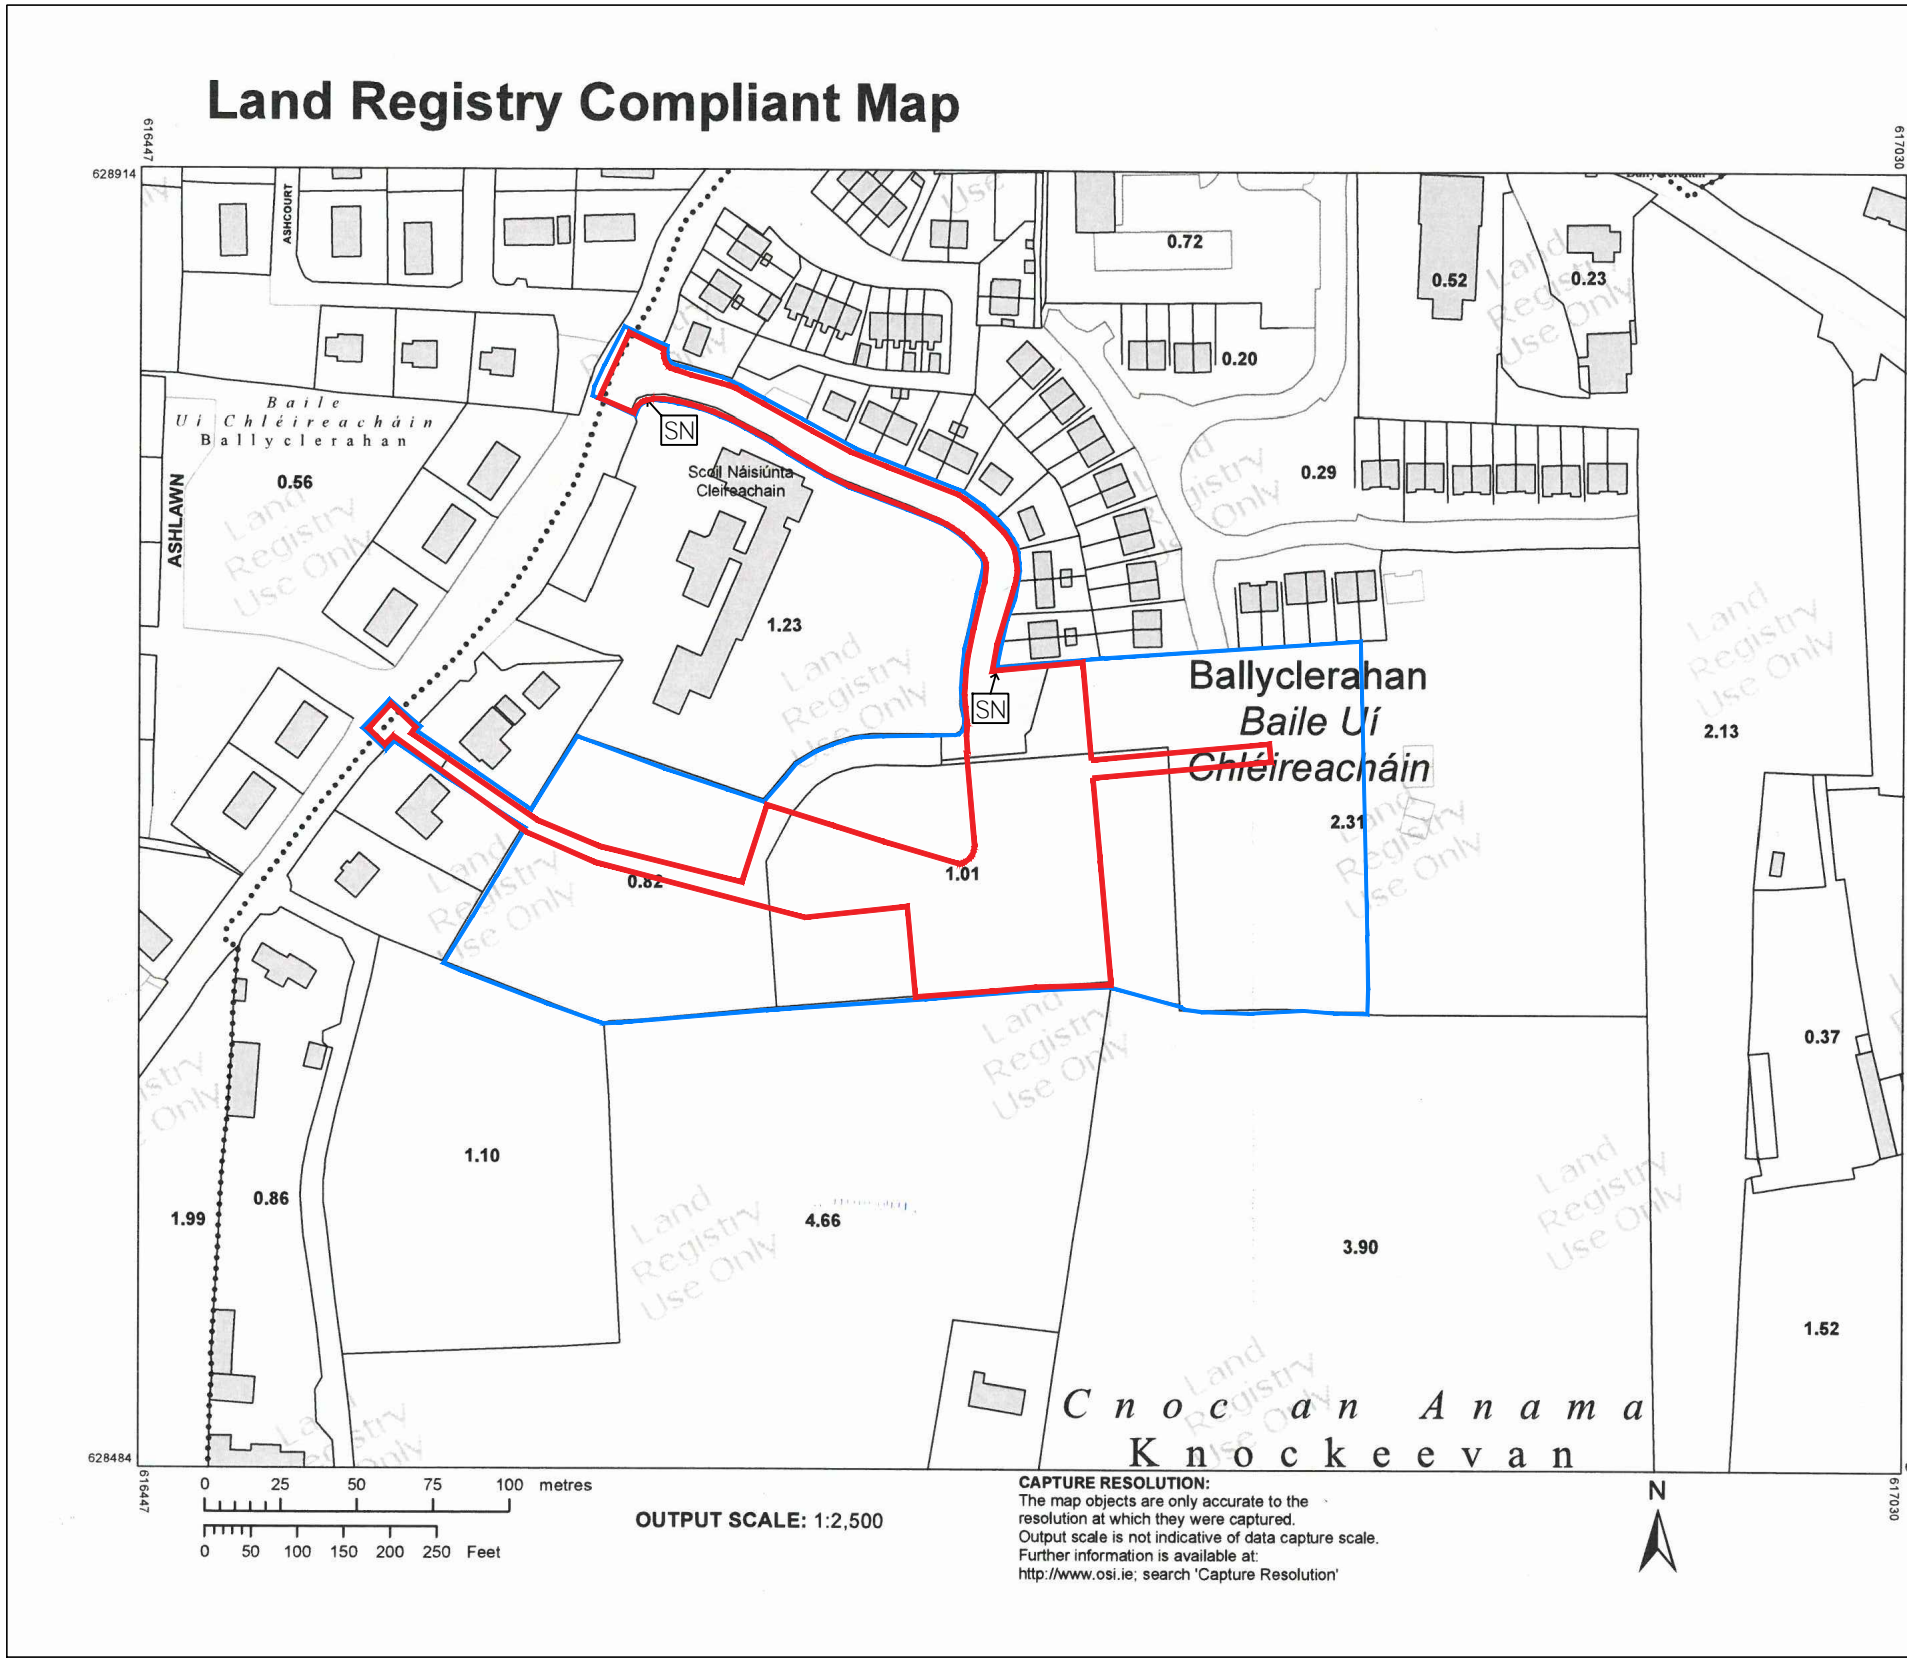

CAPTURE RESOLUTION:
The map objects are only accurate to the resolution at which they were captured. Output scale is not indicative of data capture scale. Further information is available at: <http://www.osi.ie>; search 'Capture Resolution'

CPR Note:
All works to be carried out using proper materials which are fit for the use they are intended and for the condition in which they are to be used.

All materials used in connection with the works to comply with the Construction Products Regulation (EU) No. 305/2011 and the harmonised technical specification/standards that fall within the remit of the CPR No. 305/2011

van Dijk Architects
HILL HOUSE, MILL STREET, DUNDALK, CO. DUBLIN
PH. 042-9354466, FAX. 042-9354460
INFO@VANDIJKARCHITECTS.COM

DRAWING TITLE			
SITE LOCATION MAP BALLYCLERAHAN			
Scale	Drawn	Job	
1:2500	1938-PA-BD-001	BALLYCLERAHAN	
D	AJ	1938-PA-BD-001	TIPPERARY CO. CO.
CS	NMK	DATE	28/02/2020