



DO NOT SCALE FROM THIS DRAWING. USE FIGURED DIMENSIONS IN ALL CASES. VERIFY DIMENSIONS ON SITE AND REPORT ANY DISCREPANCIES TO THE ENGINEER IMMEDIATELY. THIS DRAWING IS TO BE READ IN CONJUNCTION WITH THE PROJECT SPECIFICATION DOCUMENTS (ARCHITECTURAL, STRUCTURES AND STEEL). THIS DRAWING IS COPYRIGHT AND MAY ONLY BE REPRODUCED WITH THE DESIGNERS PERMISSION.

NOTES:  
FOR GENERAL NOTES REFER TO DRAWING RMB01-MWP-XX-XX-DR-S-0001

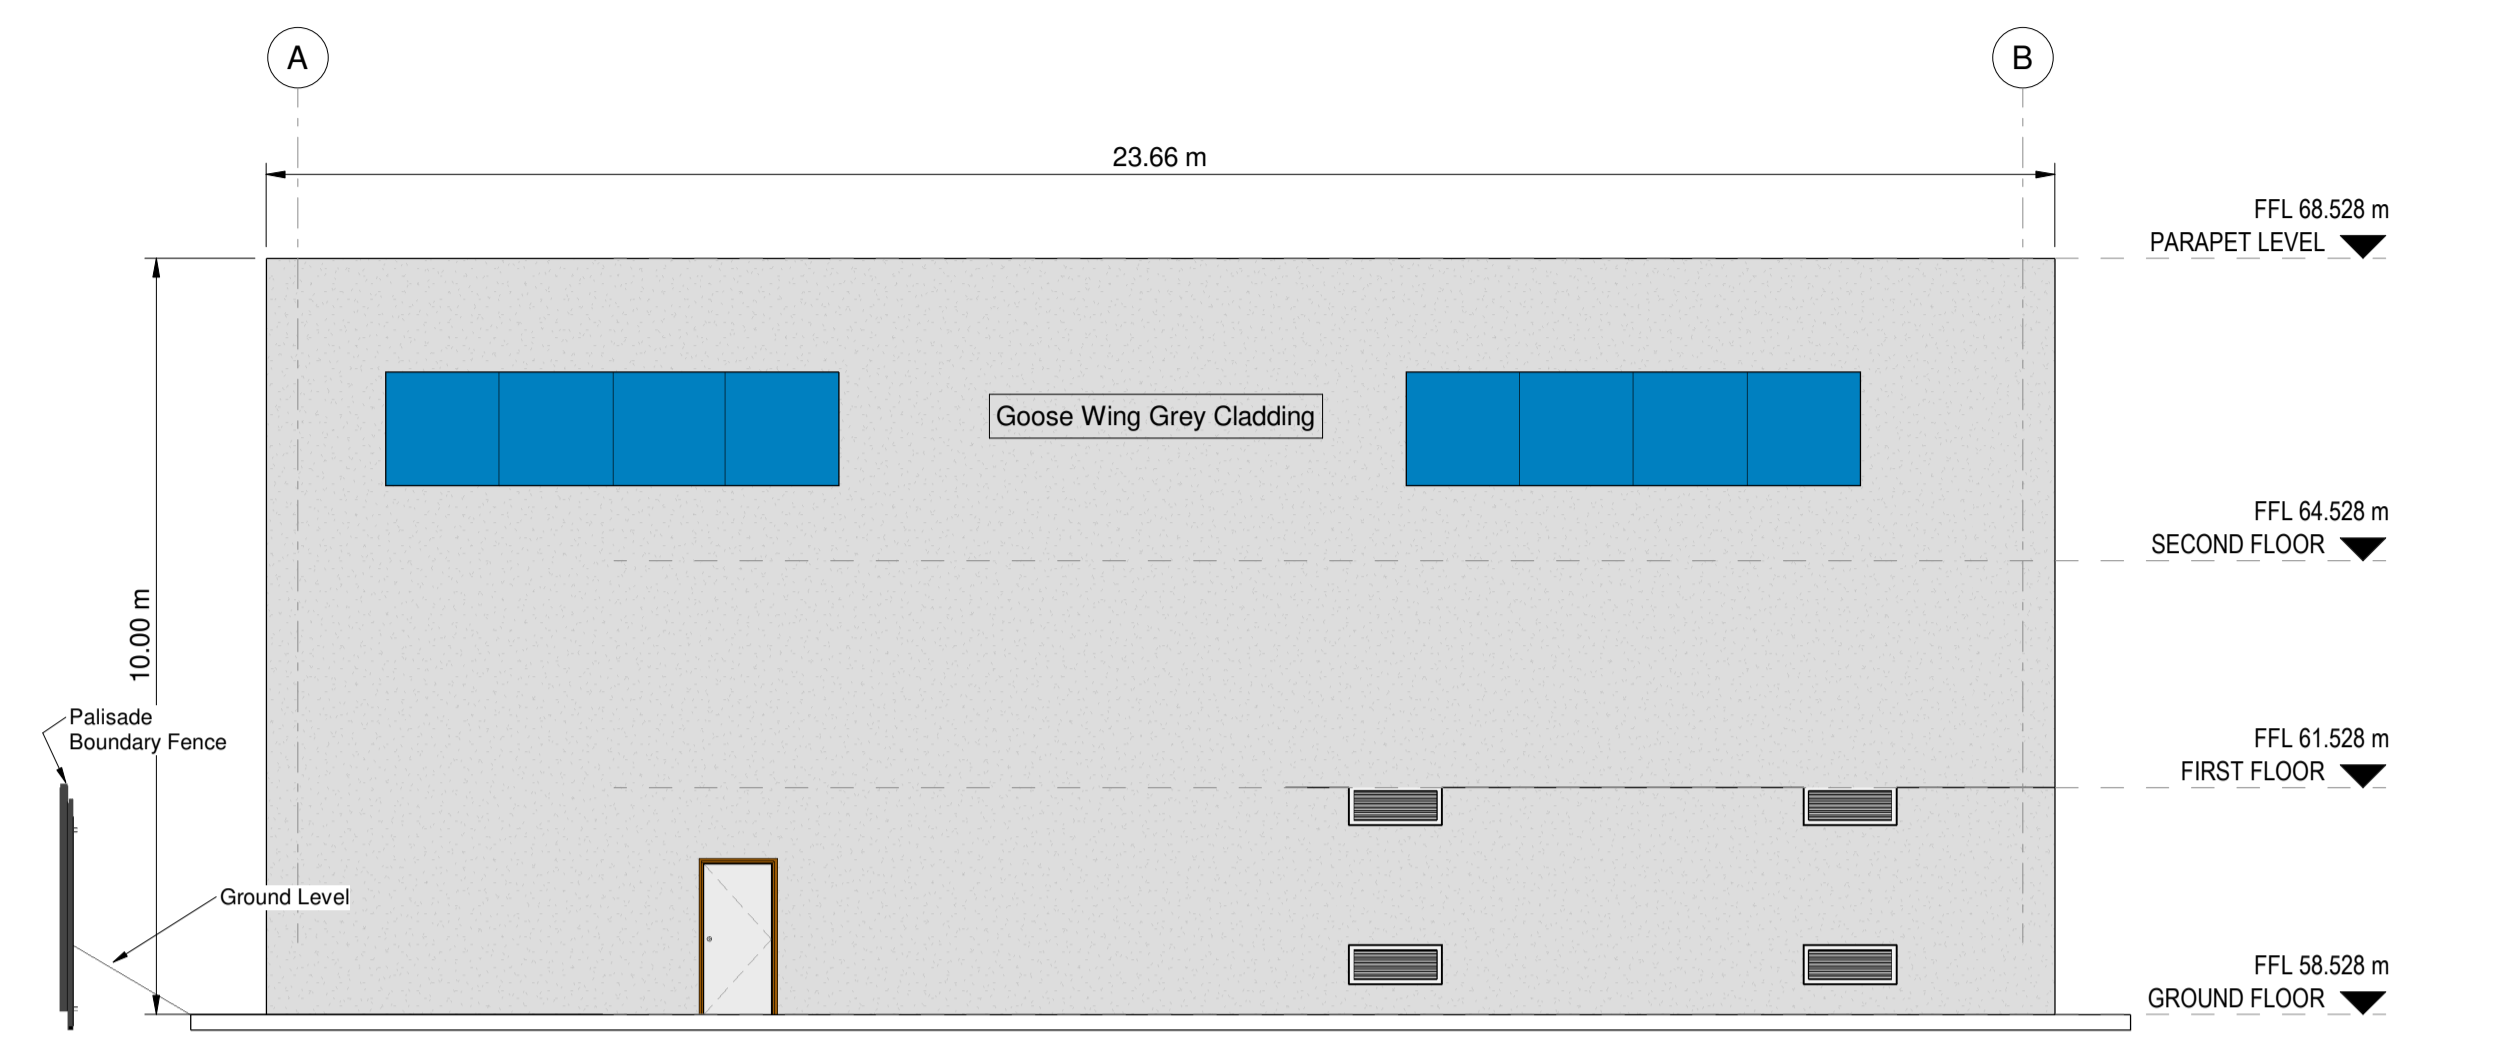

**EASTERN ELEVATION**  
SCALE 1 : 100

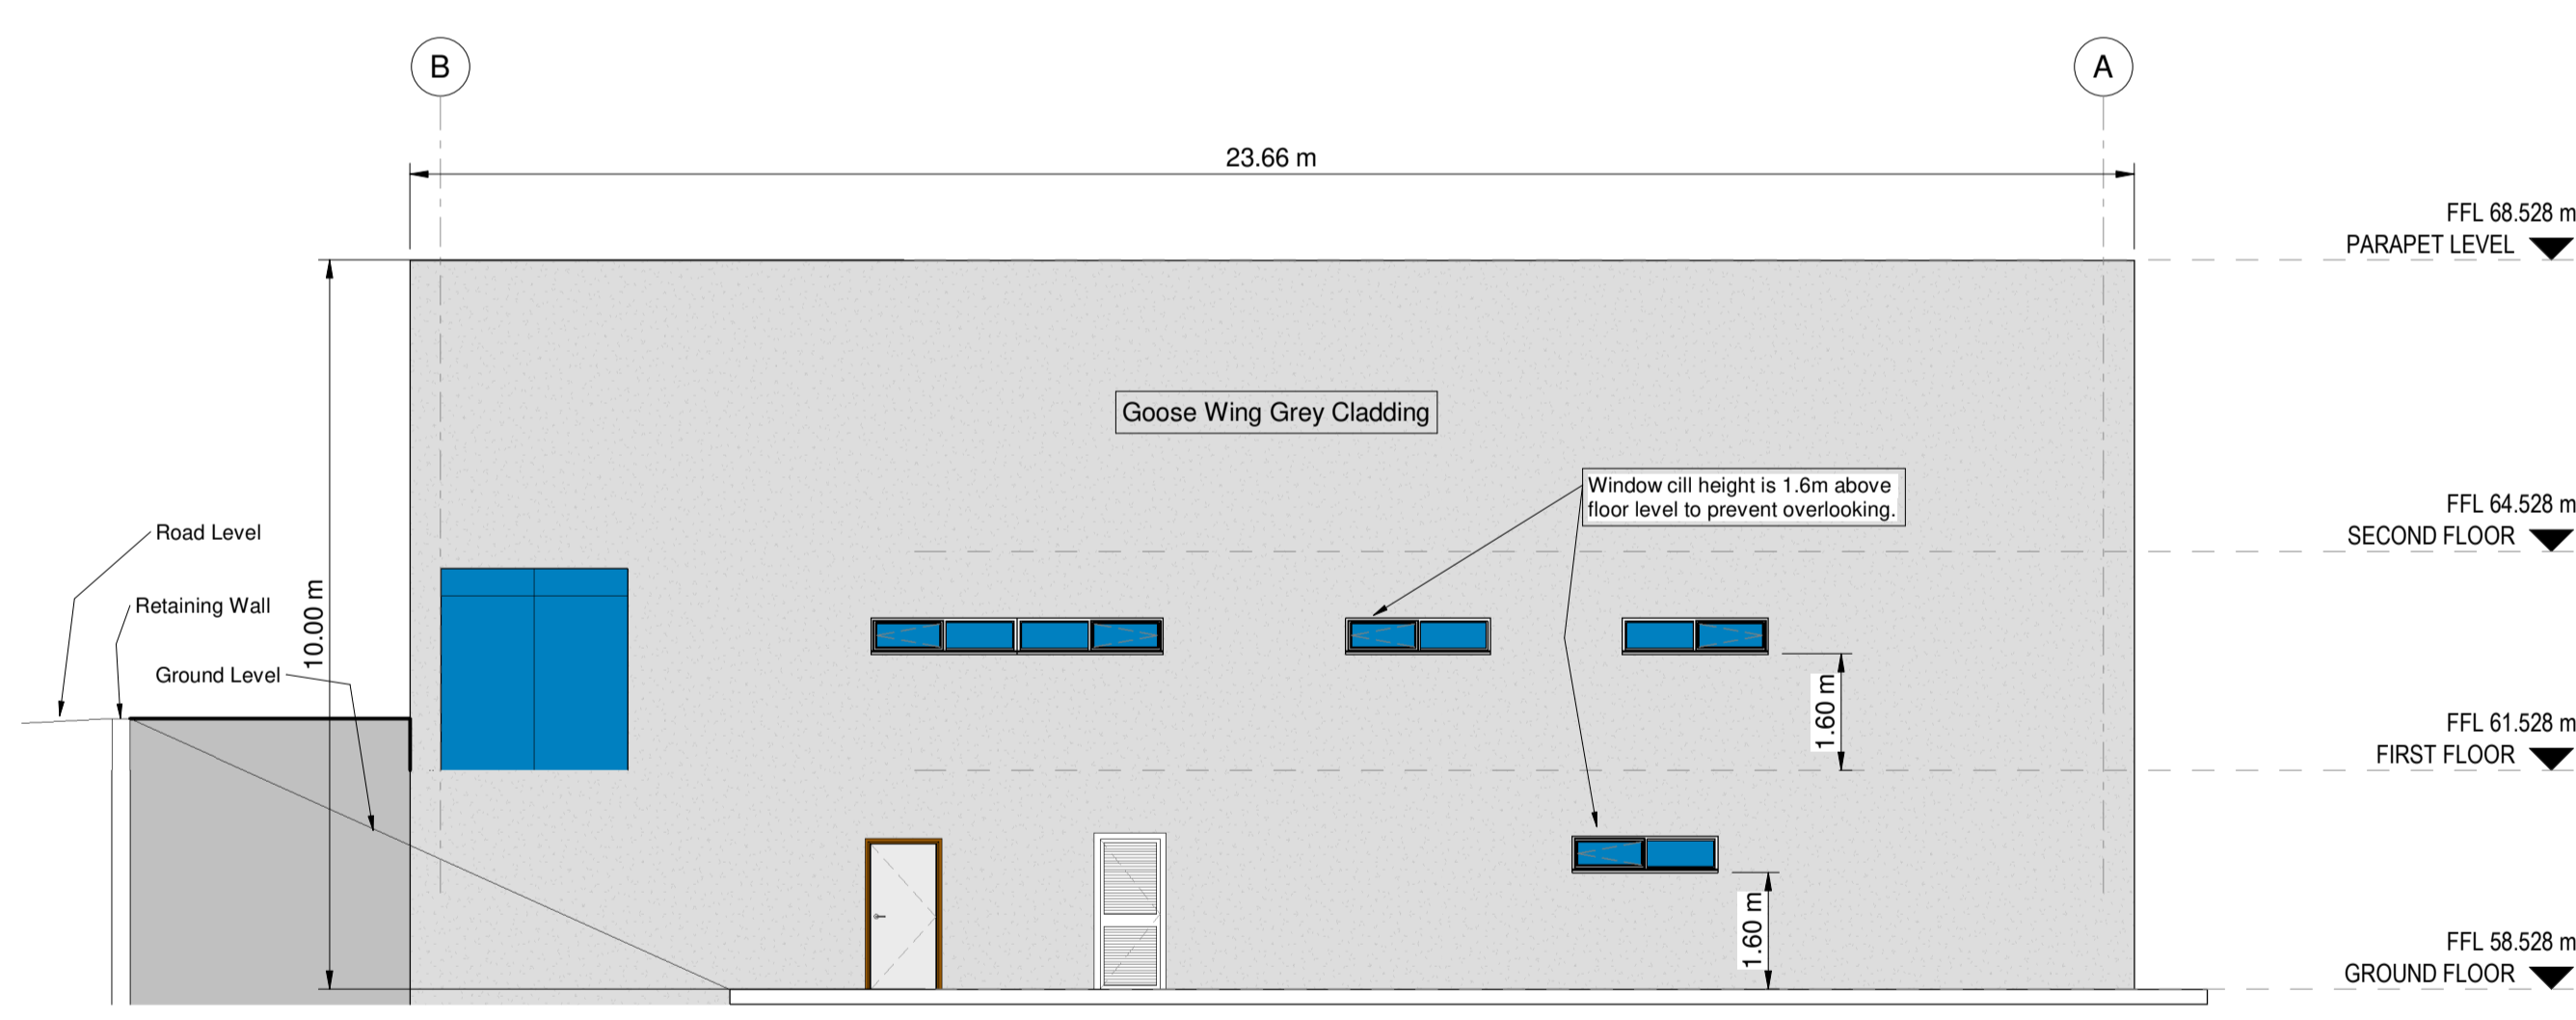

**WESTERN ELEVATION**  
SCALE 1 : 100


P01	24.03.21	ISSUED FOR INFORMATION	PK	BS
REV	DATE	DESCRIPTION	BY	APP

PROJECT:  
PROPOSED NENAGH MACHINERY YARD AND RECYCLING CENTRE DEVELOPEMENT

TITLE:  
MAINTENANCE FACILITY - ELEVATION SHEET 2

CLIENT:  
 Comhairle Contae Thiobraid Árann  
Tipperary County Council

**Malachy Walsh and Partners**  
Engineering and Environmental Consultants  
Cork | Tralee | London | Limerick

Park House  
Mahon Technology  
Park  
Bessboro Road  
Blackrock  
Cork.

Tel : +353 (0)21 4536400  
Fax : +353 (0)21 4536450  
E-mail : drawing@mwpl.ie

DRAWN: PK	CHECKED: PC	APPROVED: BS	DATE: 24.03.2021
--------------	----------------	-----------------	---------------------

PROJECT NUMBER: 19264	SUITABILITY CODE: S0	SCALE at A1: 1 : 100
--------------------------	-------------------------	-------------------------

DRAWING NUMBER: 19264-MWP-02-ZZ-DR-A-7302	REV: P01
--	-------------