






1 {3D}

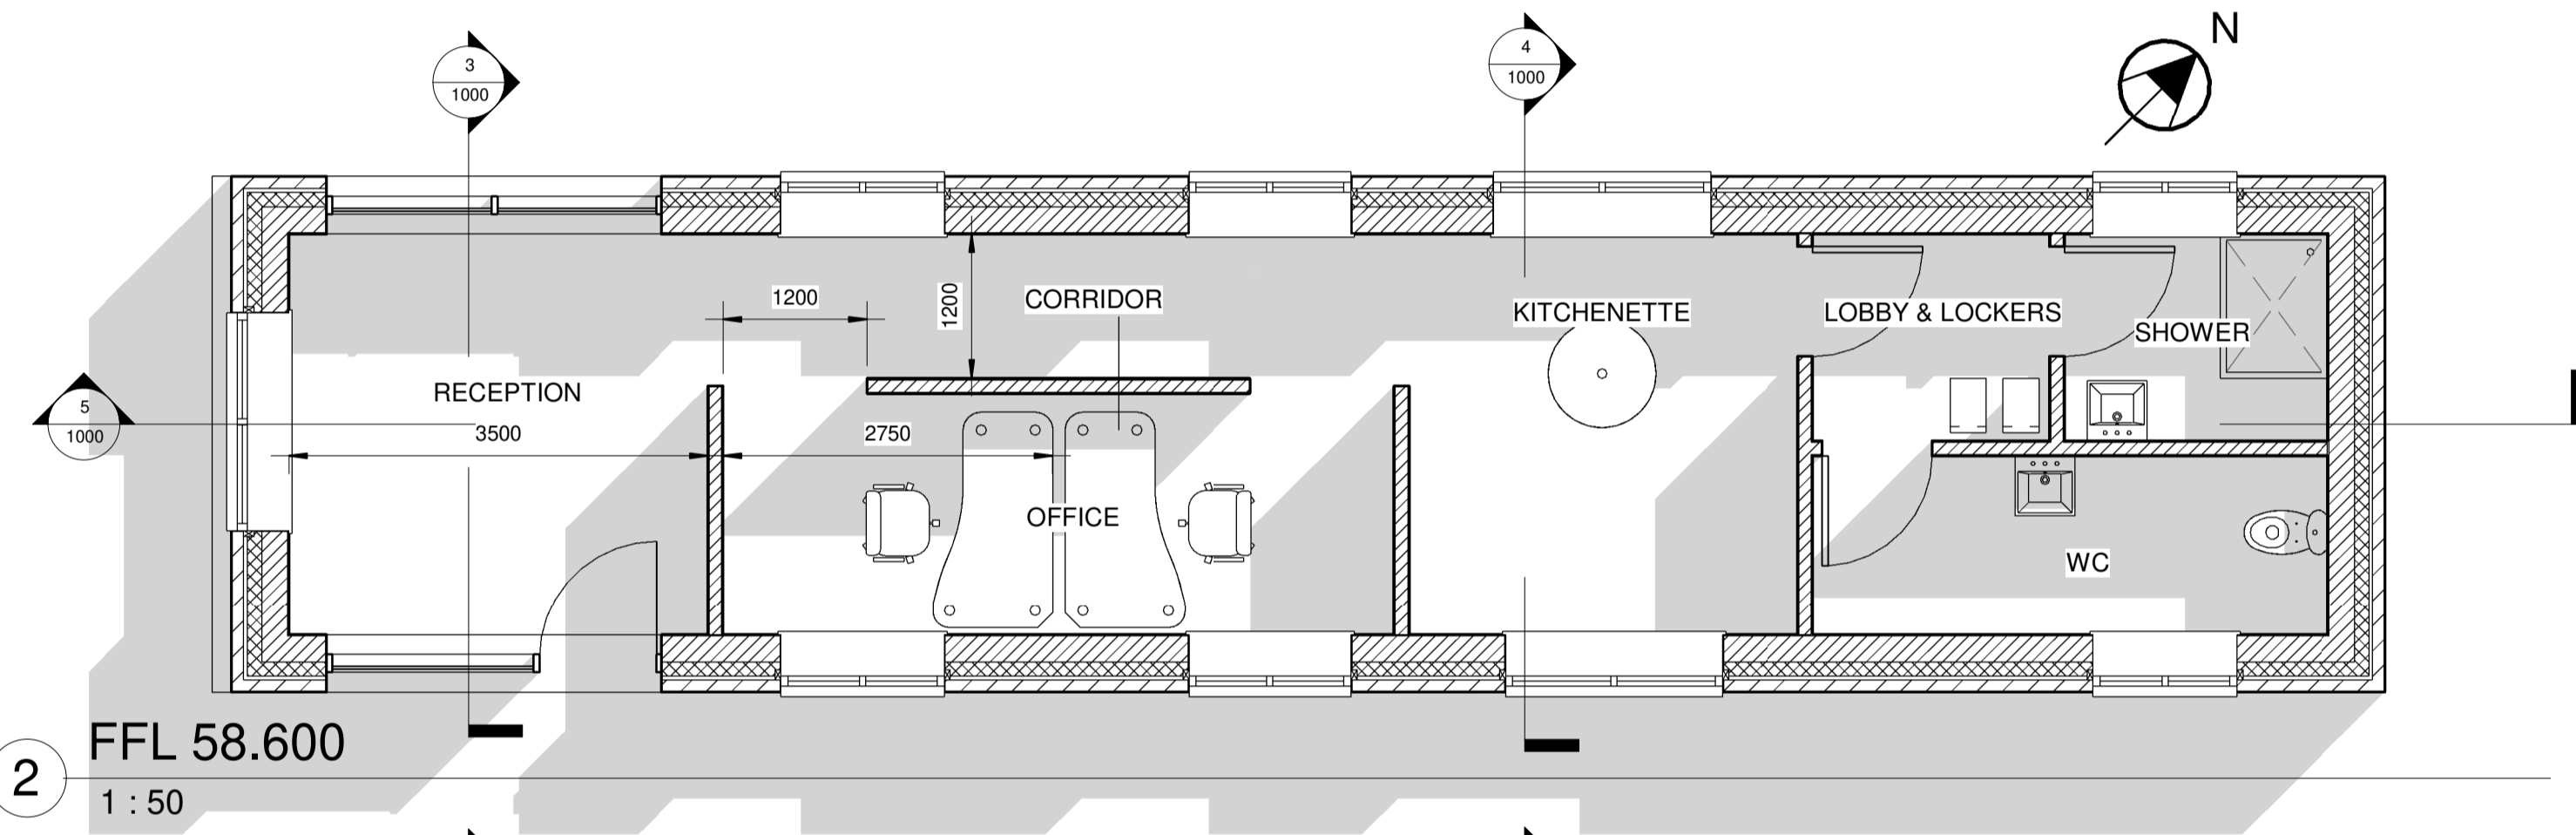


2 FFL 58.600  
1 : 50

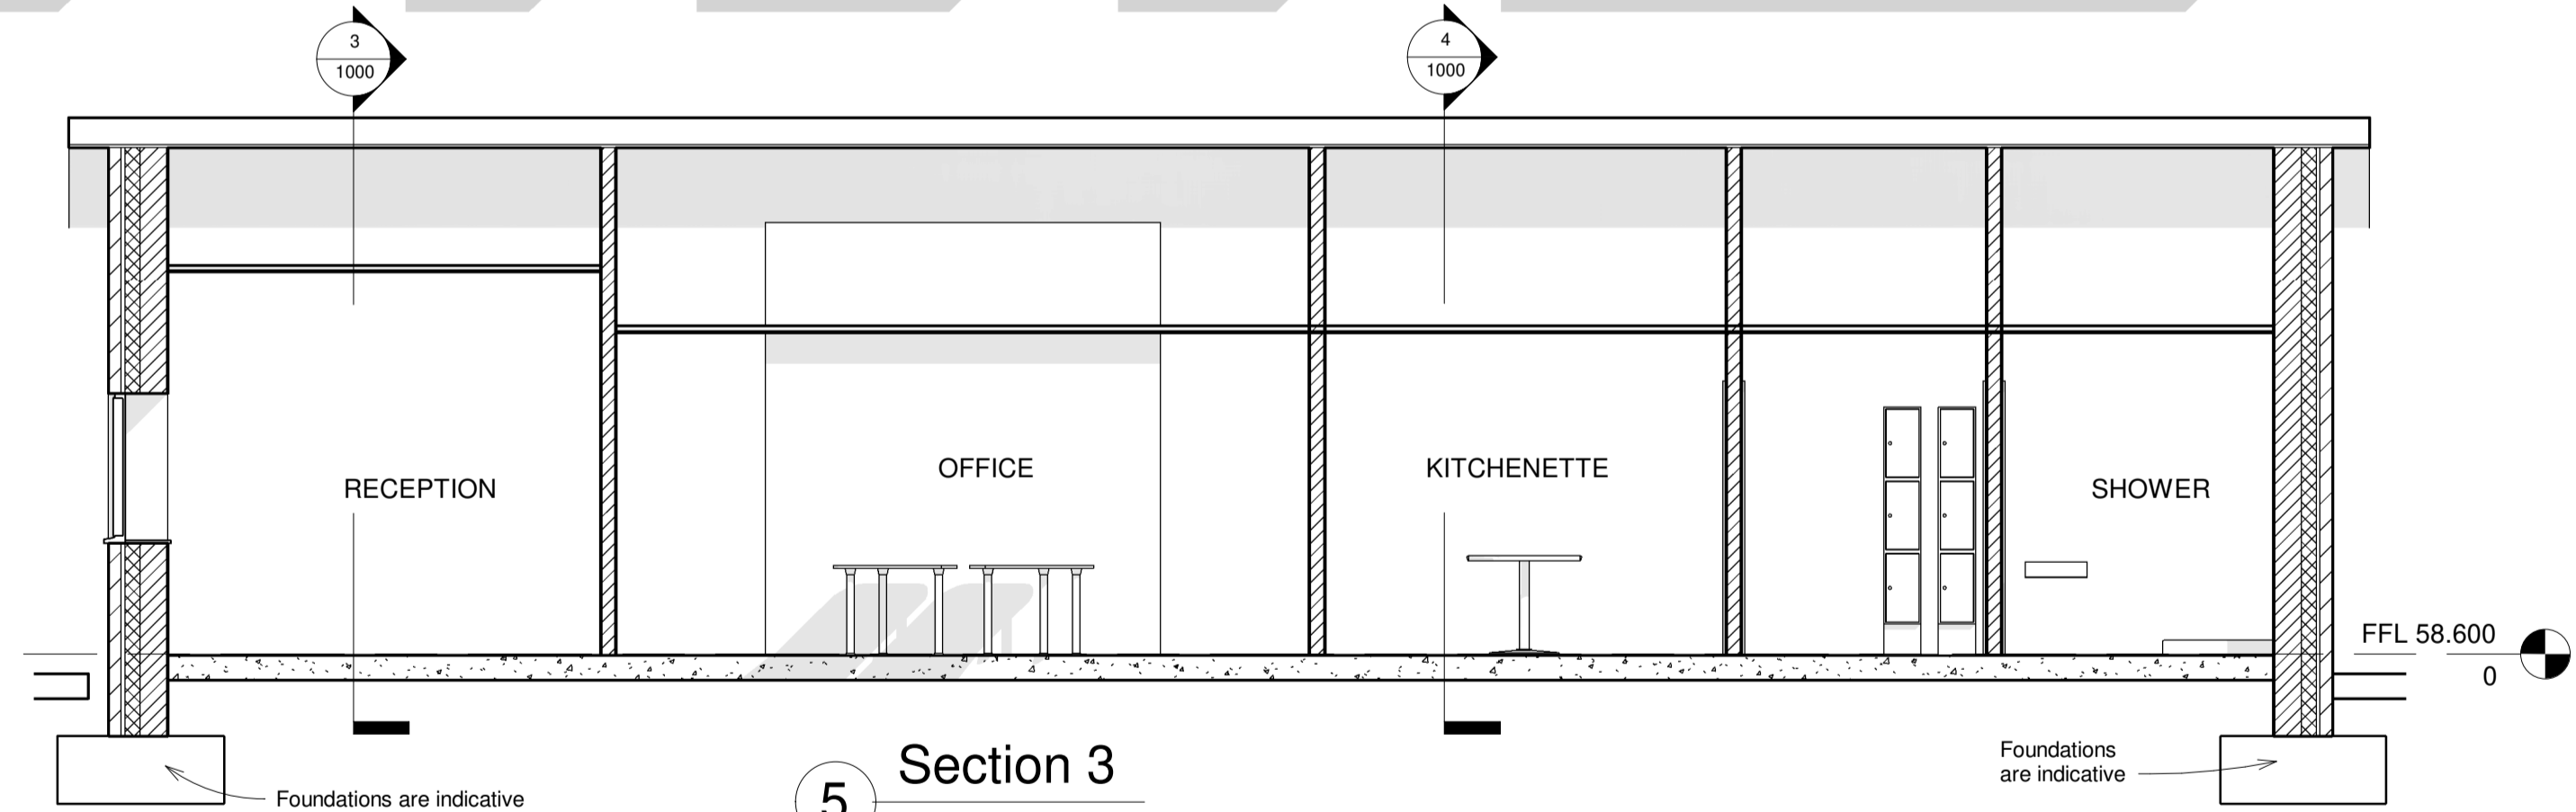


5 Section 3  
1 : 50

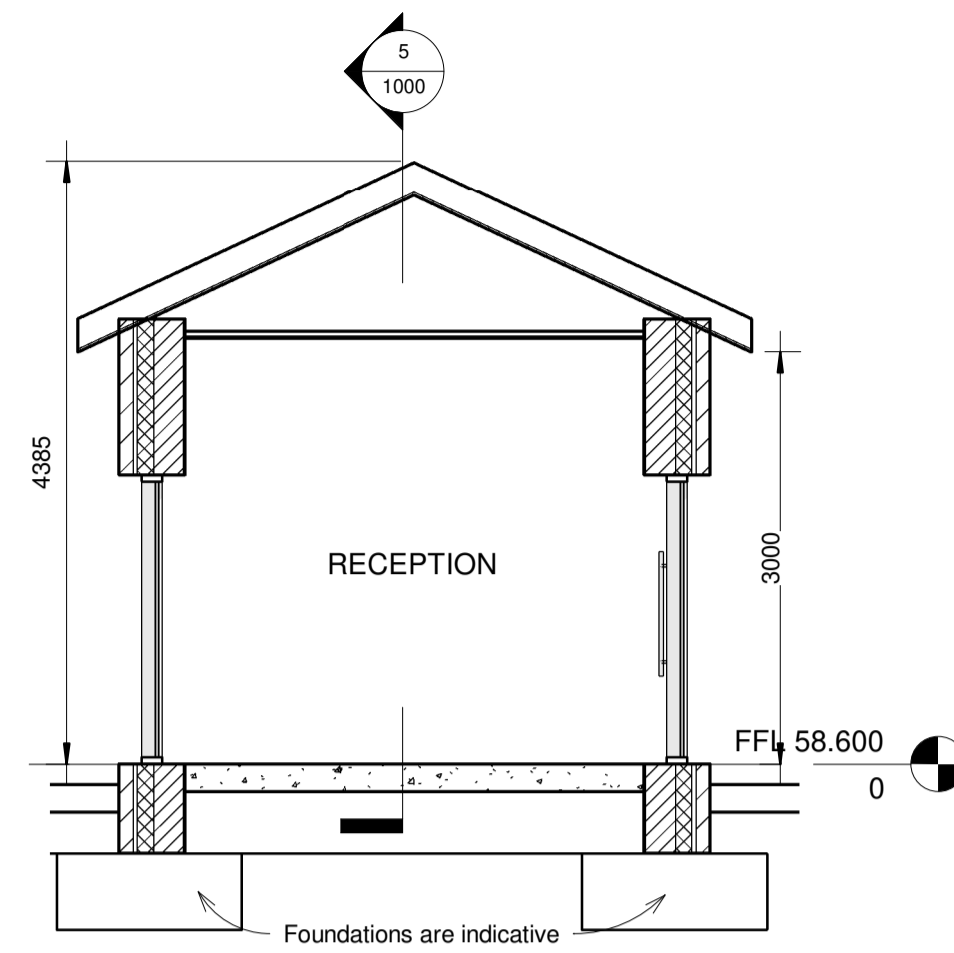


3 Section 1  
1 : 50

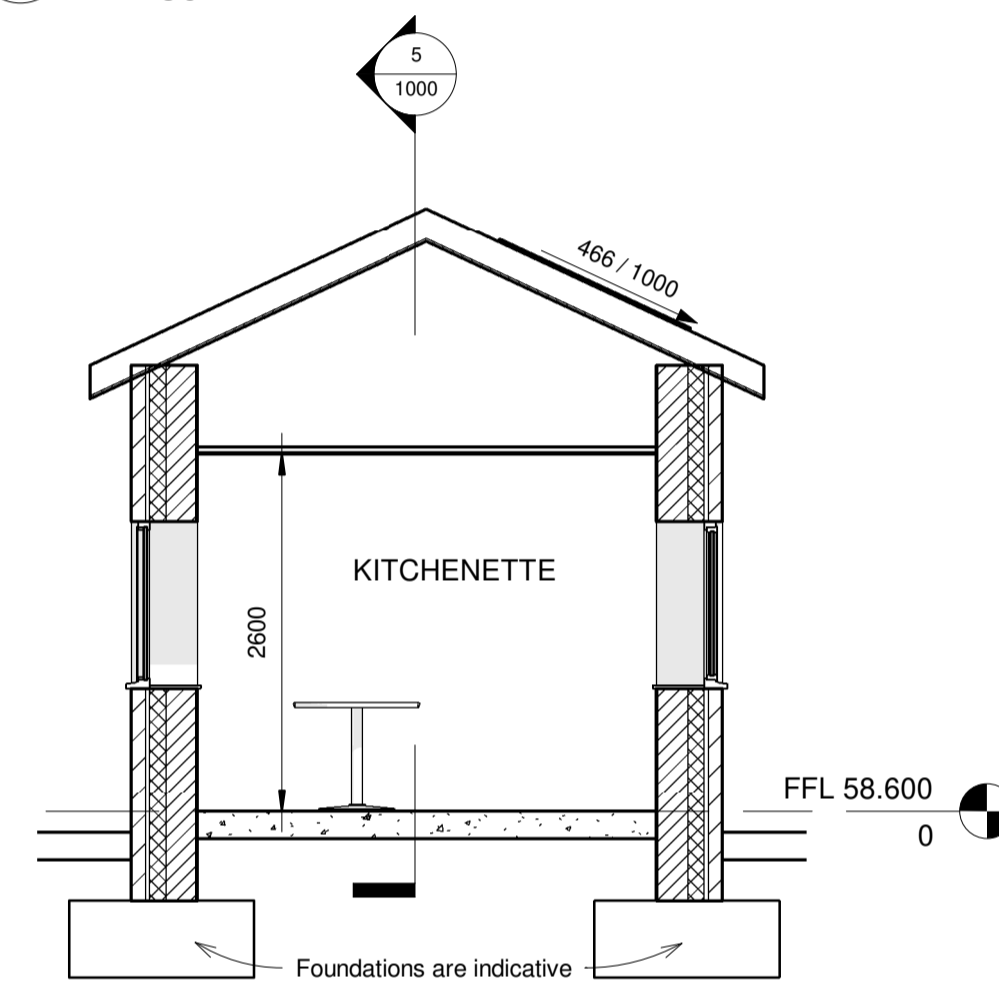


4 Section 2  
1 : 50

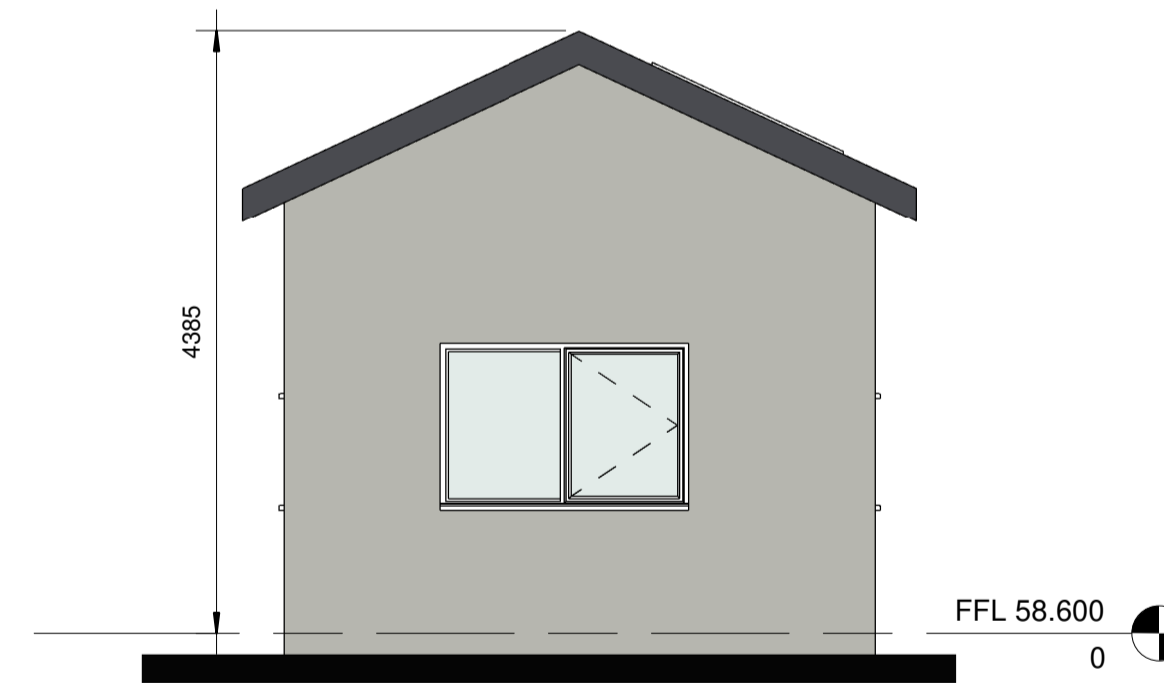

8 West  
1 : 50

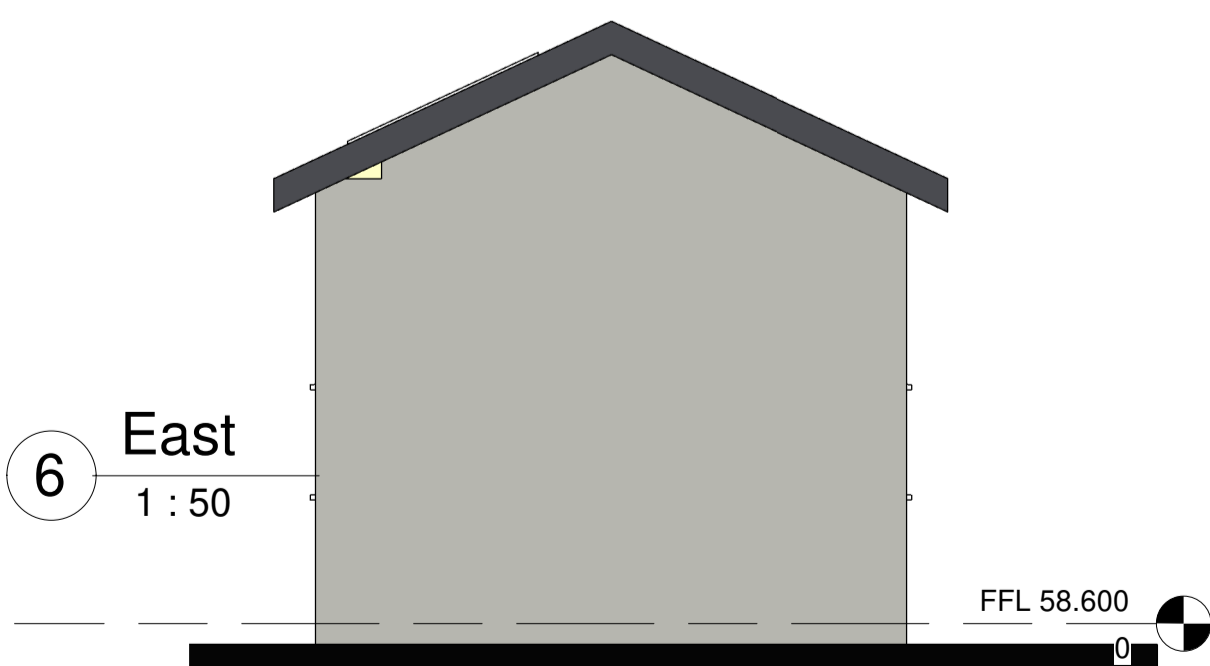

6 East  
1 : 50

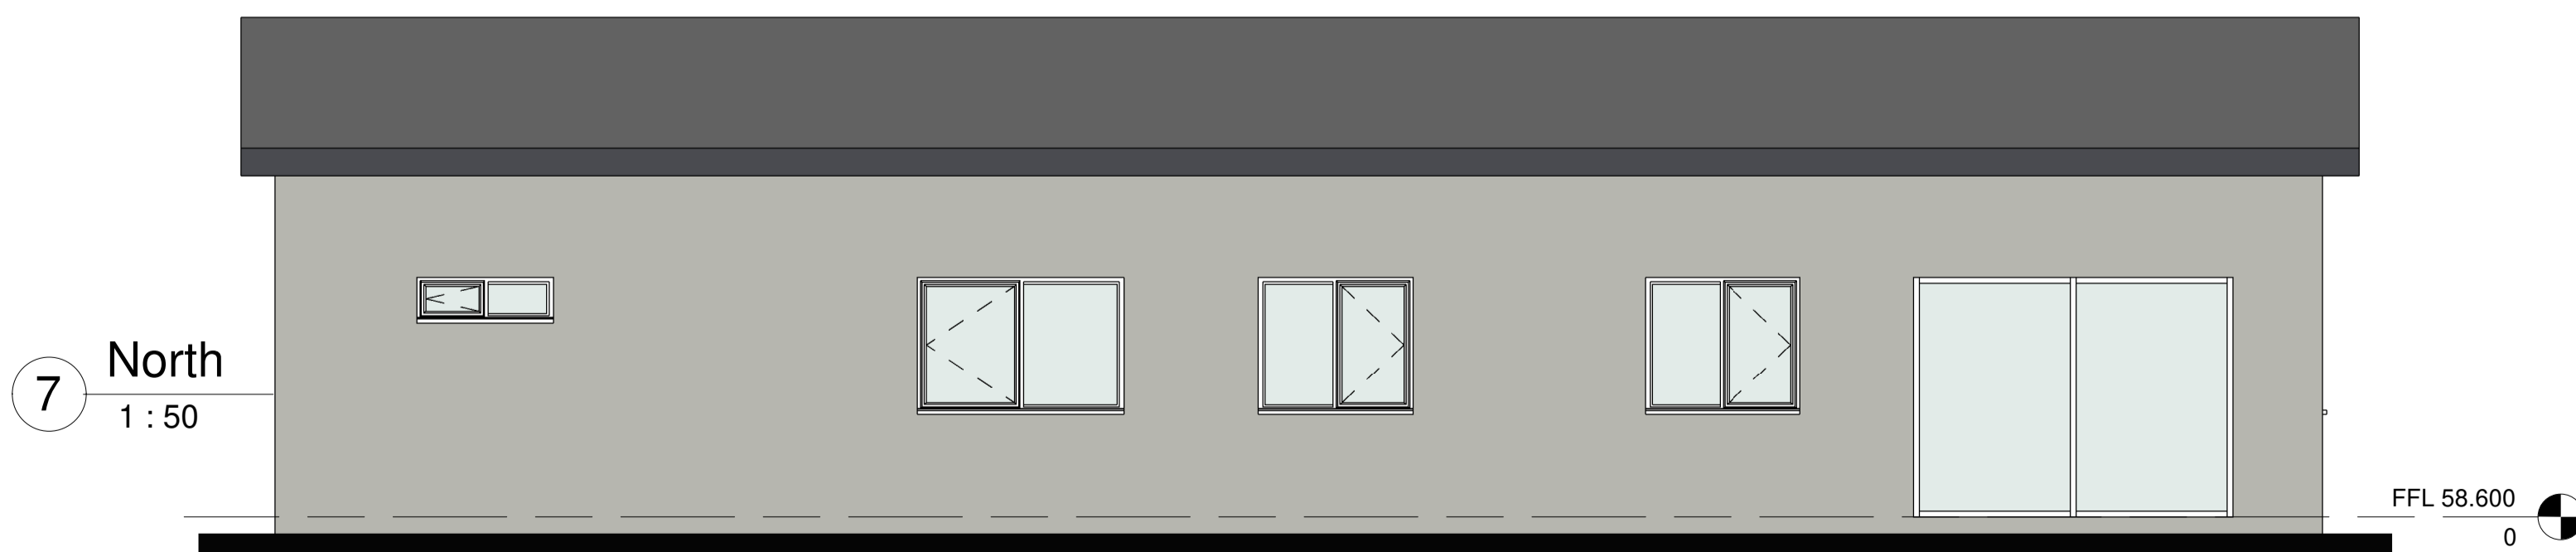

7 North  
1 : 50

DO NOT SCALE FROM THIS DRAWING. USE FIGURED DIMENSIONS IN ALL CASES. VERIFY DIMENSIONS ON SITE AND REPORT ANY DISCREPANCIES TO THE ENGINEER IMMEDIATELY. THIS DRAWING IS TO BE READ IN CONJUNCTION WITH THE PROJECT SPECIFICATION DOCUMENTS (ARCHITECTURAL, STRUCTURES AND STEEL). THIS DRAWING IS COPYRIGHT AND MAY ONLY BE REPRODUCED WITH THE DESIGNER'S PERMISSION.  
NOTES:  
FOR GENERAL NOTES REFER TO DRAWING RMB01-MWP-XX-XX-DR-S-0001

| REV | DATE     | DESCRIPTION         | PK | APP |
|-----|----------|---------------------|----|-----|
| P1  | 24.03.21 | Issued for Planning |    |     |

PROJECT:  
PROPOSED NENAGH MACHINERY YARD AND RECYCLING CENTRE

TITLE:  
MAINTENANCE FACILITY - WEIGH BRIDGE BUILDING

CLIENT:  
Comhairle Contae Thiobraid Árann  
Tipperary County Council

**Malachy Walsh and Partners**  
Engineering and Environmental Consultants  
Cork | Tralee | London | Limerick

Park House  
Mahon Technology  
Park  
Bessboro Road  
Blackrock  
Cork.

Tel: +353 (0)21 4534400  
Fax: +353 (0)21 4534450  
E-mail: drawing@mwp.ie

|              |                |                 |                     |
|--------------|----------------|-----------------|---------------------|
| DRAWN:<br>PK | CHECKED:<br>PC | APPROVED:<br>BS | DATE:<br>24.03.2021 |
|--------------|----------------|-----------------|---------------------|

|  |                   |                        |
|--|-------------------|------------------------|
| PROJECT NUMBER:<br>19264                     | SUITABILITY CODE: | SCALE at A1:<br>1 : 50 |
| DRAWING NUMBER:<br>19264-MWP-ZZ-ZZ-DR-C-1000 | REV:              | FP01                   |