



SECTION A-A
Scale 1:125

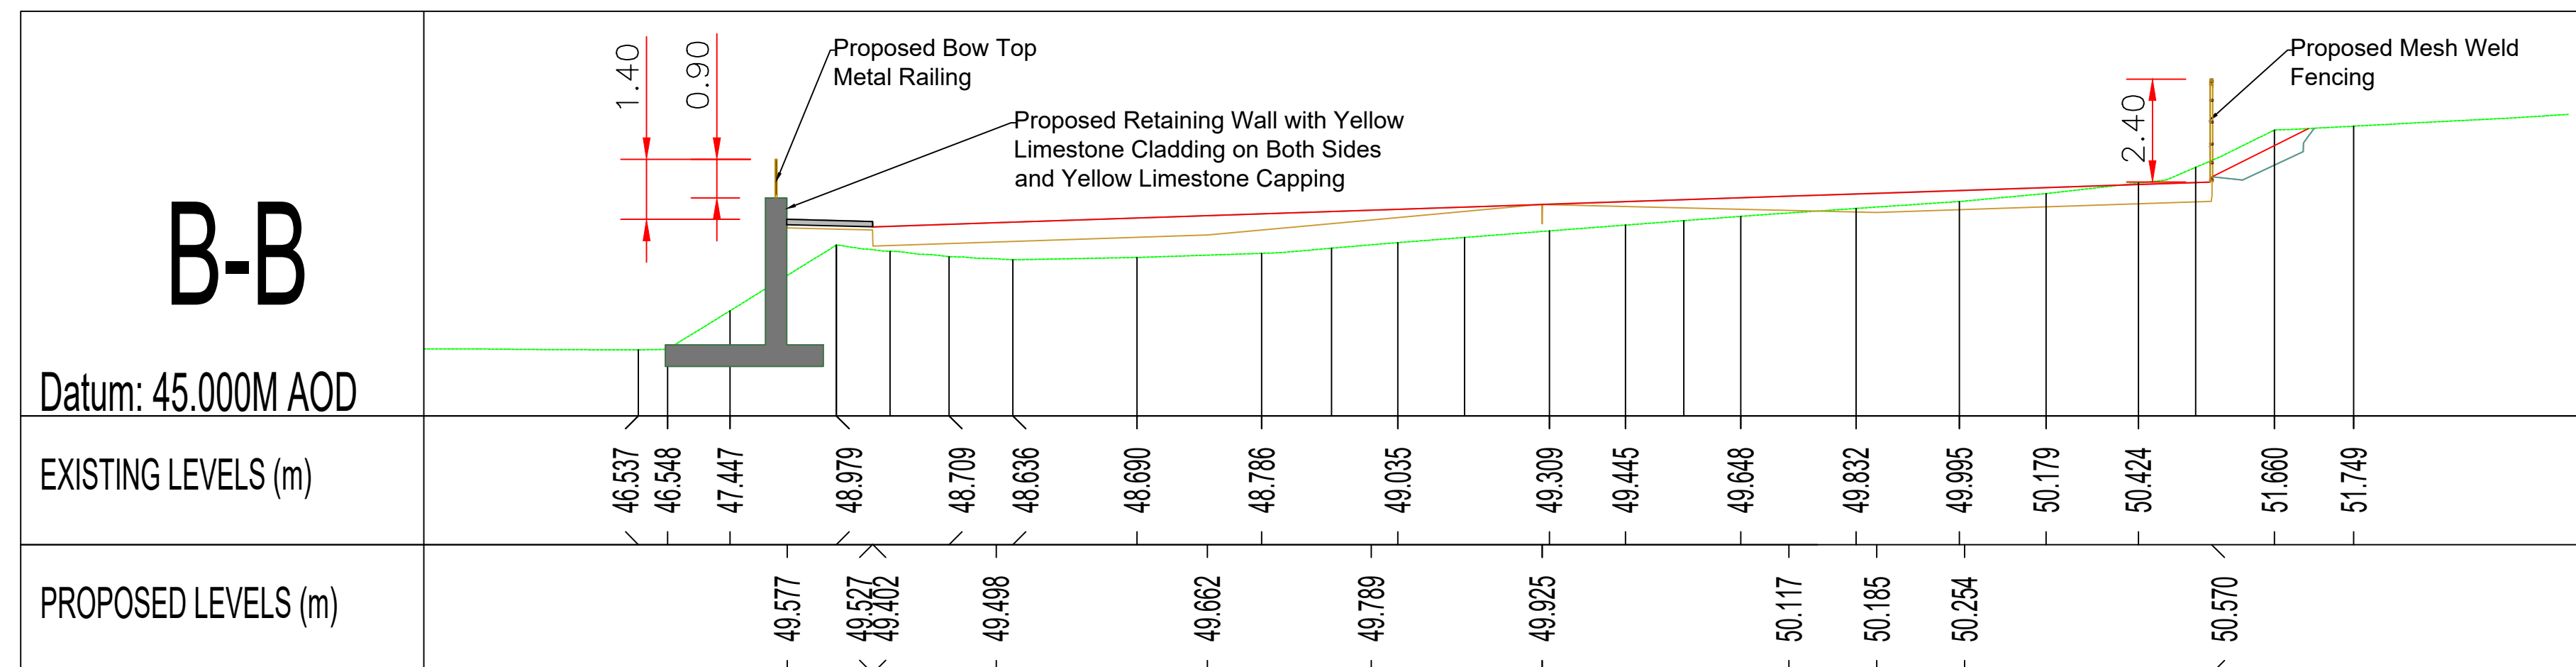

SECTION B-B
Scale 1:125

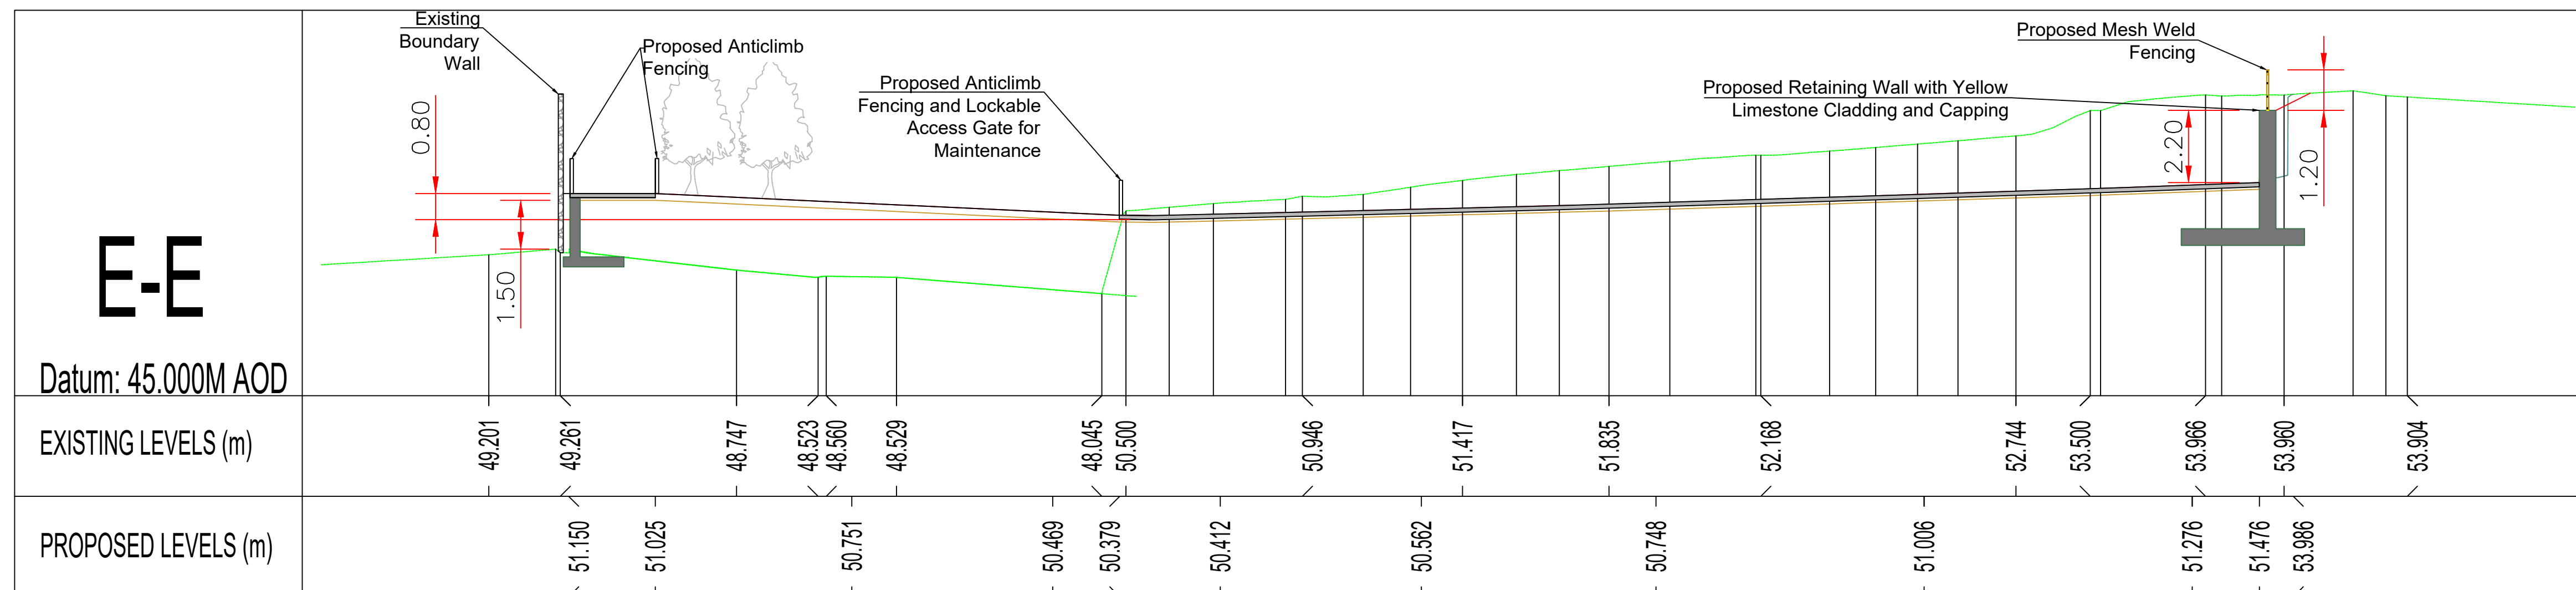

SECTION E-E
Scale 1:125

LEGEND:

	EXISTING GROUND LEVEL
	PROPOSED SURFACE LEVEL
	PROPOSED FORMATION LEVEL
	PROPOSED RETAINING WALL
	PROPOSED FOOTPATH

- NOTES:**
- FIGURED DIMENSIONS ONLY TO BE TAKEN FROM THIS DRAWING.
 - ALL DRAWINGS TO BE CHECKED BY THE CONTRACTOR ON SITE.
 - ENGINEER/EMPLOYERS REPRESENTATIVE, AS APPROPRIATE, TO BE INFORMED BY THE CONTRACTOR OF ANY DISCREPANCIES BEFORE ANY WORK COMMENCES.
 - THE CONTRACTOR SHALL UNDERTAKE A THOROUGH CHECK FOR THE ACTUAL LOCATION OF ALL SERVICES/UTILITIES, ABOVE AND BELOW GROUND, BEFORE ANY WORK COMMENCES.
 - ALL LEVELS SHOWN RELATE TO ORDNANCE SURVEY DATUM AT MALIN HEAD.

Rev	Date	Description	By	Chkd.
P1	29.11.2021	Planning Issue	JQ	MG
P0	30.09.2021	Planning Issue	JQ	MG

Client: Comhairle Contae Thiobraid Árann
Tipperary County Council

Project: **Cahir Town Centre Car Park**

Title: **Existing & Proposed Site Sections Sheet 1 of 2**

Scale @ A1: **AS SHOWN**

Prepared by: JQ	Checked: MG	Date: Sept 2021
Project Director: Brian Carroll		
Drawing Status: Planning		

TOBIN
CONSULTING ENGINEERS

Galway Office
Fairgreen House, Fairgreen Road,
Galway,
H91 AXK8,
Ireland.

Tel: +353 (0)91 565 211
www.tobin.ie

Drawing No.: **11170-2005** P1

Revision: