



**Rear boundary treatment to dwellings**  
**Concrete Post & Timber fence**

**Note**  
All other site boundaries are the retention of existing blockwork walls refer to Site layout plan 01/KY/P8/03/01

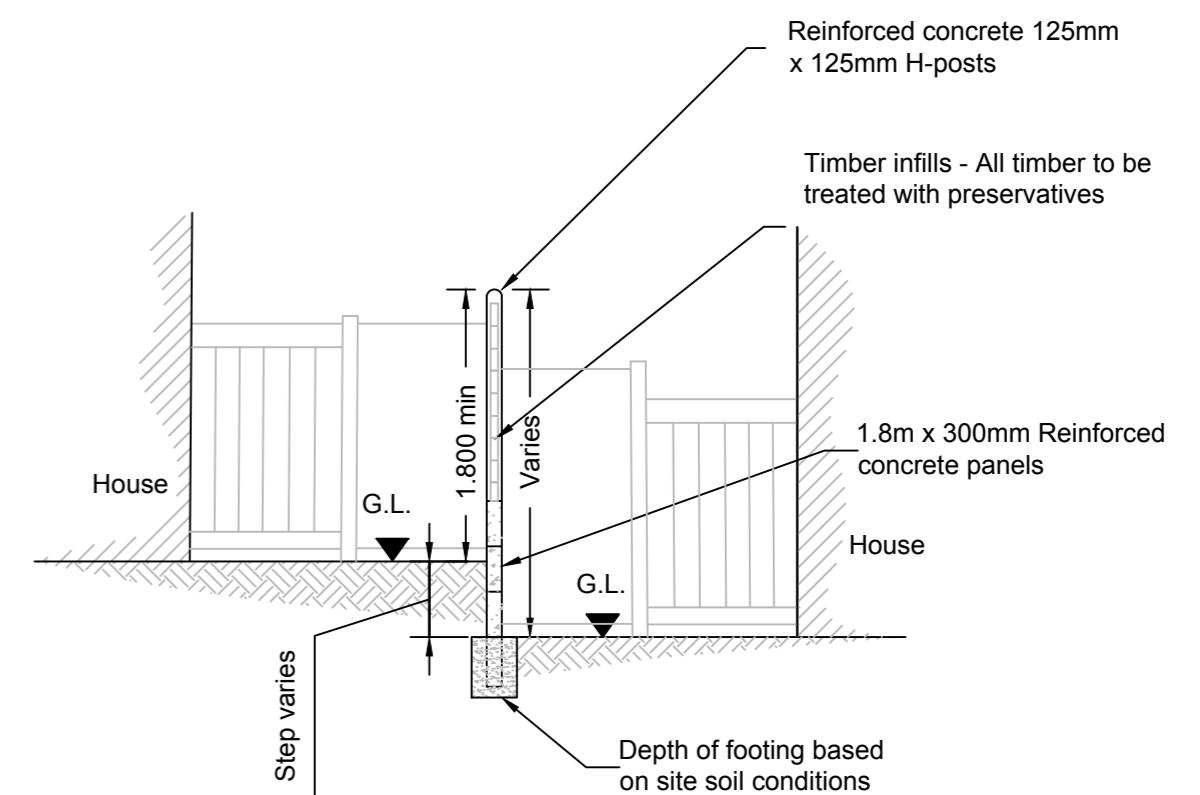

**Detail A: Boundary treatment for adjacent stepped garden**

Location: Houses 2/3, 4/5, 8/9, 13/14, 15/16, 16/17, 19/20 and 27/28

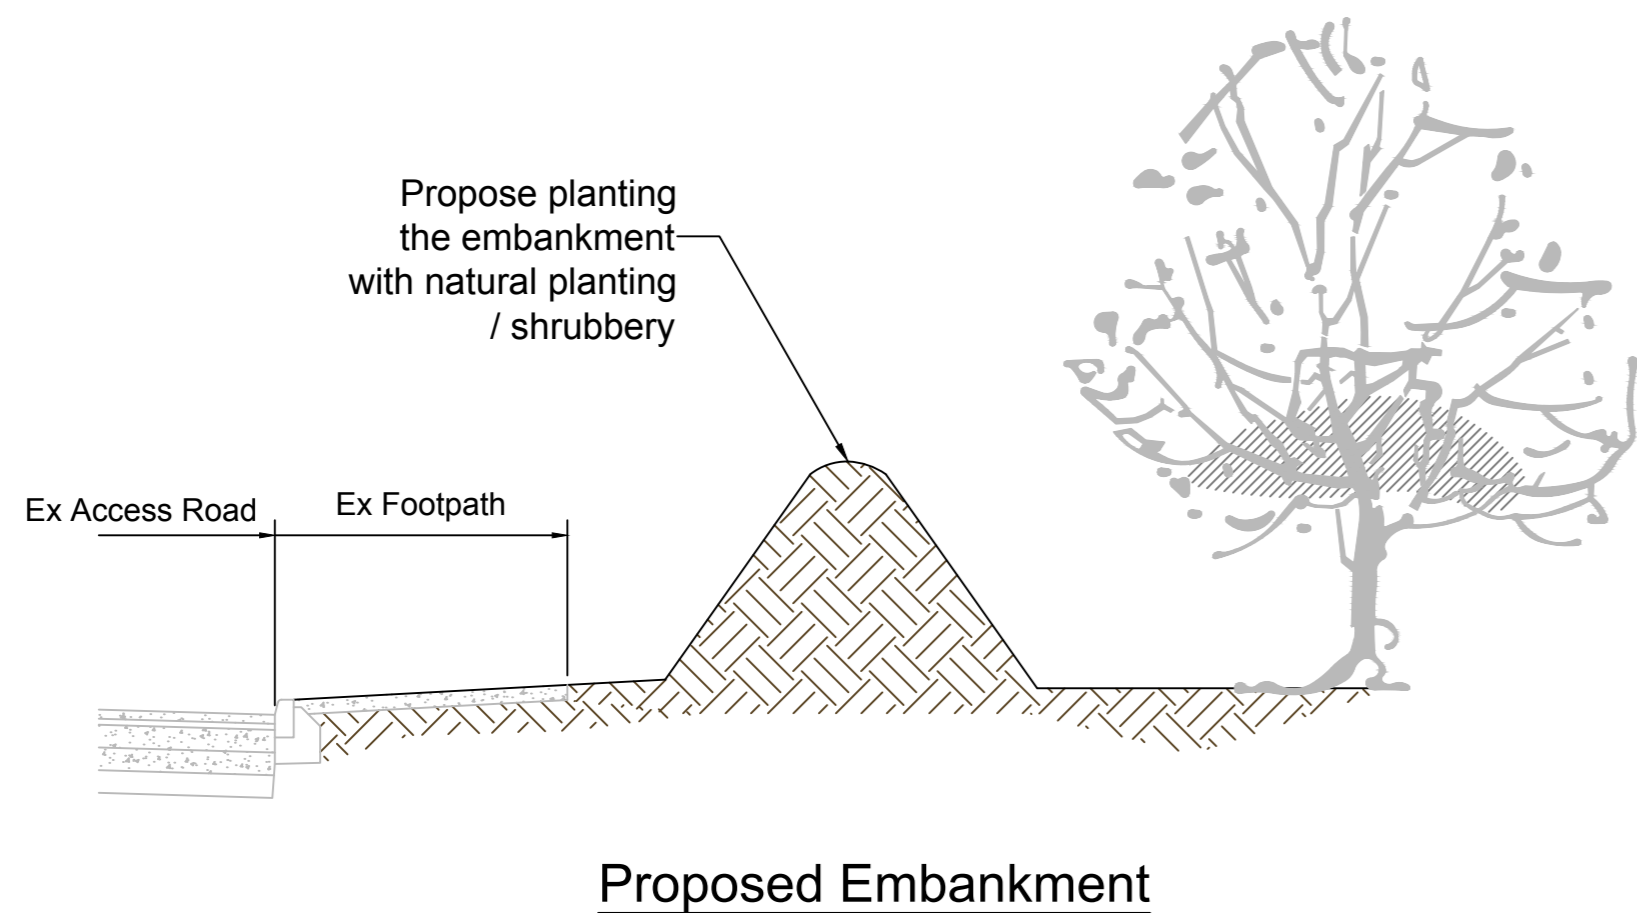

**NOTES**

1. All works to be in accordance with councils specification and schedule of works and in compliance with current building regulations.
2. All works to be in accordance with the following document 'Irish Water - Connection and Developer Services - Water Infrastructure Standard Details August 2016'.
3. All other site boundaries are the retention of existing blockwork walls refer to Site layout plan 02/KY/P8/02/01.

REVISION	NO.	DATE	BY
<b>HOUSING SECTION</b> CIVIC OFFICES, EMMET STREET, CLONMEL, CO. TIPPERARY			
C. CURLEY DIRECTOR OF HOUSING		L. RYAN SENIOR EXECUTIVE ARCHITECT	
DRAWING TITLE: <b>Proposed housing at Knockanrawley, Tipperary town, Co. Tipperary Part 8 - Site Details</b>			
DRAWN BY: <b>MO'C OCT, 2017</b>	CHECKED BY: <b>LR OCT, 2017</b>	SCALE: <b>A2 @ 1:50</b>	DWG No. <b>02/KY/P8/10/01</b>