


SECTION A-A
Horizontal and Vertical scales 1: 250

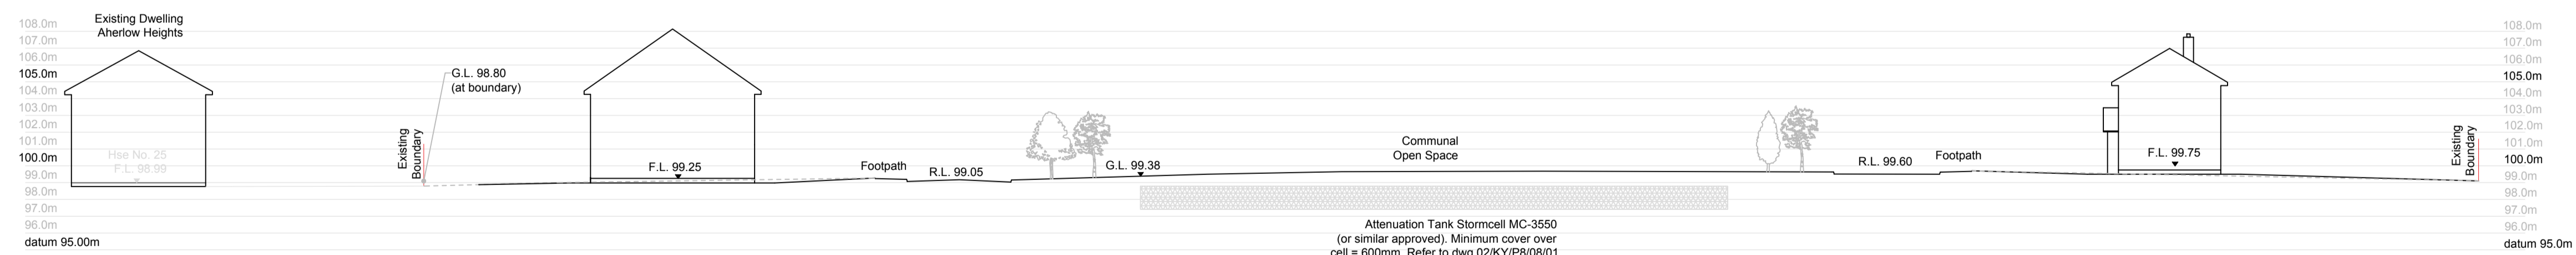

SECTION B-B
Horizontal and Vertical scales 1: 250

REVISION	NO.	DATE	BY
HOUSING SECTION CIVIC OFFICES, EMMET STREET, CLONMEL, CO. TIPPERARY C. CURLEY DIRECTOR OF HOUSING L. RYAN SENIOR EXECUTIVE ARCHITECT			
DRAWING TITLE Part 8 - Proposed housing at Knockanrallow, Tipperary town Site Sections			
DRAWN BY: MO'C OCT, 2017	CHECKED BY: LR OCT, 2017	SCALE: 1: 250 @ A1	DWG No. 02/KY/P8/07/01