

**Comhairle Contae Thiobraid Árann**  
Tipperary County Council

# **Traffic Calming Works at L3620 Marlfield Road, Clonmel, Co Tipperary.**


Project Number: TCC/21/0004



NOTES:

Revision	Date	Description	Drawn by	Checked by	Approved by

Client



Comhairle Contae Thiobraid Árann  
Tipperary County Council

Design

Approved by  
G. Flynn

Checked by  
E. Powell

Drawn by:  
G. FLYNN

Scale:  
NTS

Date:  
August 2021

Project Title:  
Traffic Calming Works at L3620  
Marfield Road, Clonmel, Co Tipperary.

Drawing Title:  
SITE LOCATION

NTA Project No.  
TCC/21/004



Project No.  
TCC/MR/004

Dwg. No.  
TCC/MR/SL/01

Rev.

Approved

© Crown Copyright and Database Rights 2021. All Rights Reserved. Ordnance Survey. 100025100003

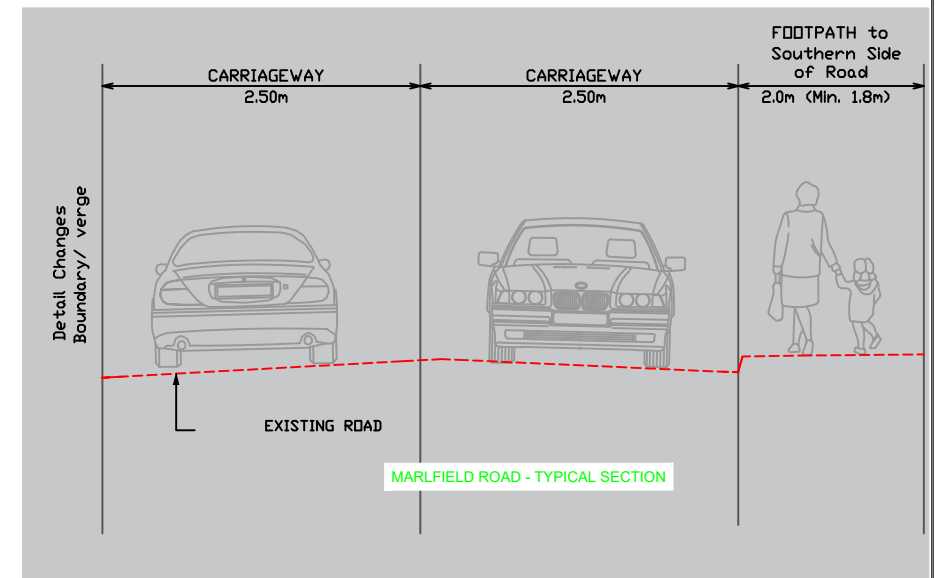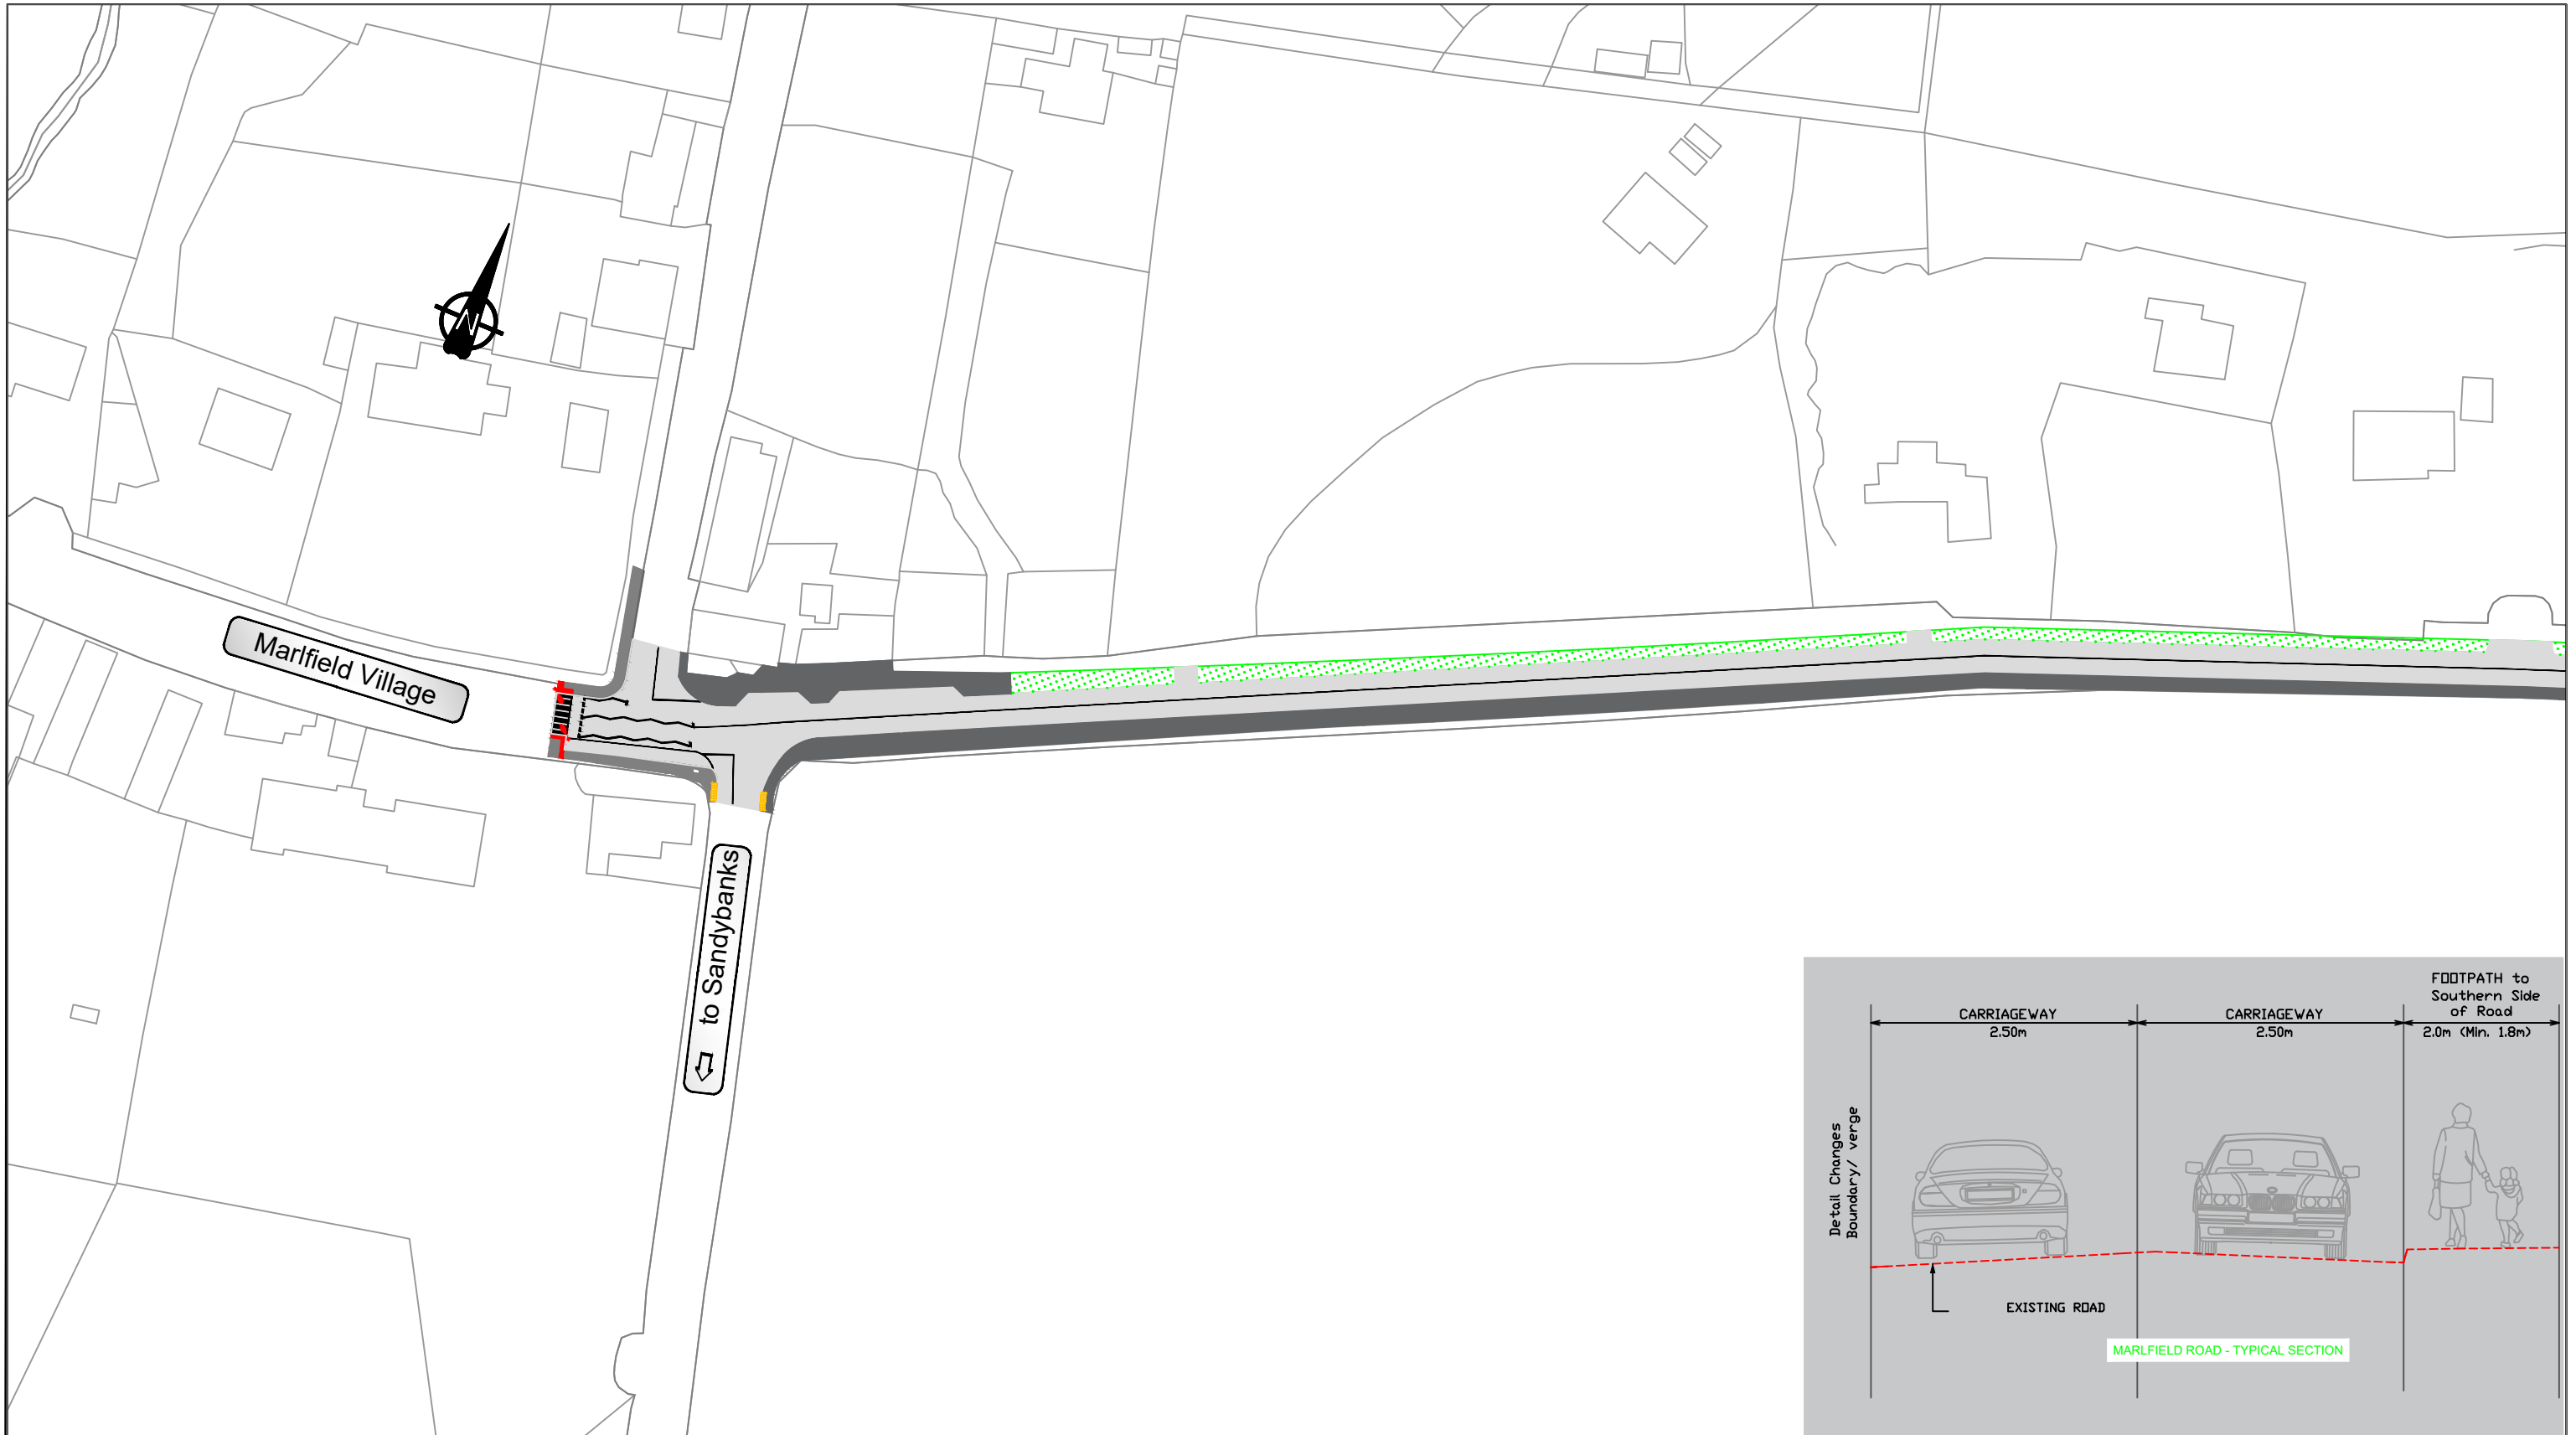


**Legend:**

- Grass Verge
- 5m wide Carriageway
- Footpath 2m, where space permits
- Replace existing Macadam Surface


Revision	Date	Description	Drawn by	Checked by	Approved by

**Client**



Comhairle Contae Thiobraid Árann  
Tipperary County Council

**Notes**

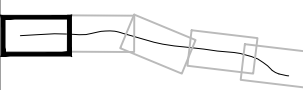

Approved by	G. Flynn
Checked by	E. Powell
Drawn by:	G. FLYNN
Scale:	Horizontal 1:1000 (A3)
Date:	August 2021

**Project Title:**  
Traffic Calming Works at L3620  
Marfield Road, Clonmel, Co Tipperary.

**Drawing Title:**  
Proposed Layout

Sheet 1 of 5

Approved

NTA Project No.	TCC/21/004
Project No.	TCC/MR/004
Dwg. No.	TCC/MR/GA/01
Rev.	



Legend:

- Grass Verge
- Carriageway
- Footpath 2m, where space permits
- Replace existing Macadam Surface


Revision	Date	Description	Drawn by	Checked by	Approved by

Client




Comhairle Contae Thiobraid Árann  
Tipperary County Council

Notes

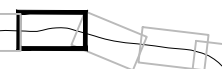

Approved by G. Flynn	
Checked by E. Powell	
Drawn by: G. FLYNN	
Scale: Horizontal 1:1000 (A3)	
Date: August 2021	

Project Title: Traffic Calming Works at L3620 Marfield Road, Clonmel, Co Tipperary.		NTA Project No. TCC/21/004	
Drawing Title: Proposed Layout		Project No. TCC/MR/004	
Sheet 2 of 5		Dwg. No. TCC/MR/GA/02	Rev.
Approved		<small>© Group/Book Operational Management/02/2021 180621/102210003 Colm/Suffin JP/04/04/2021</small>	

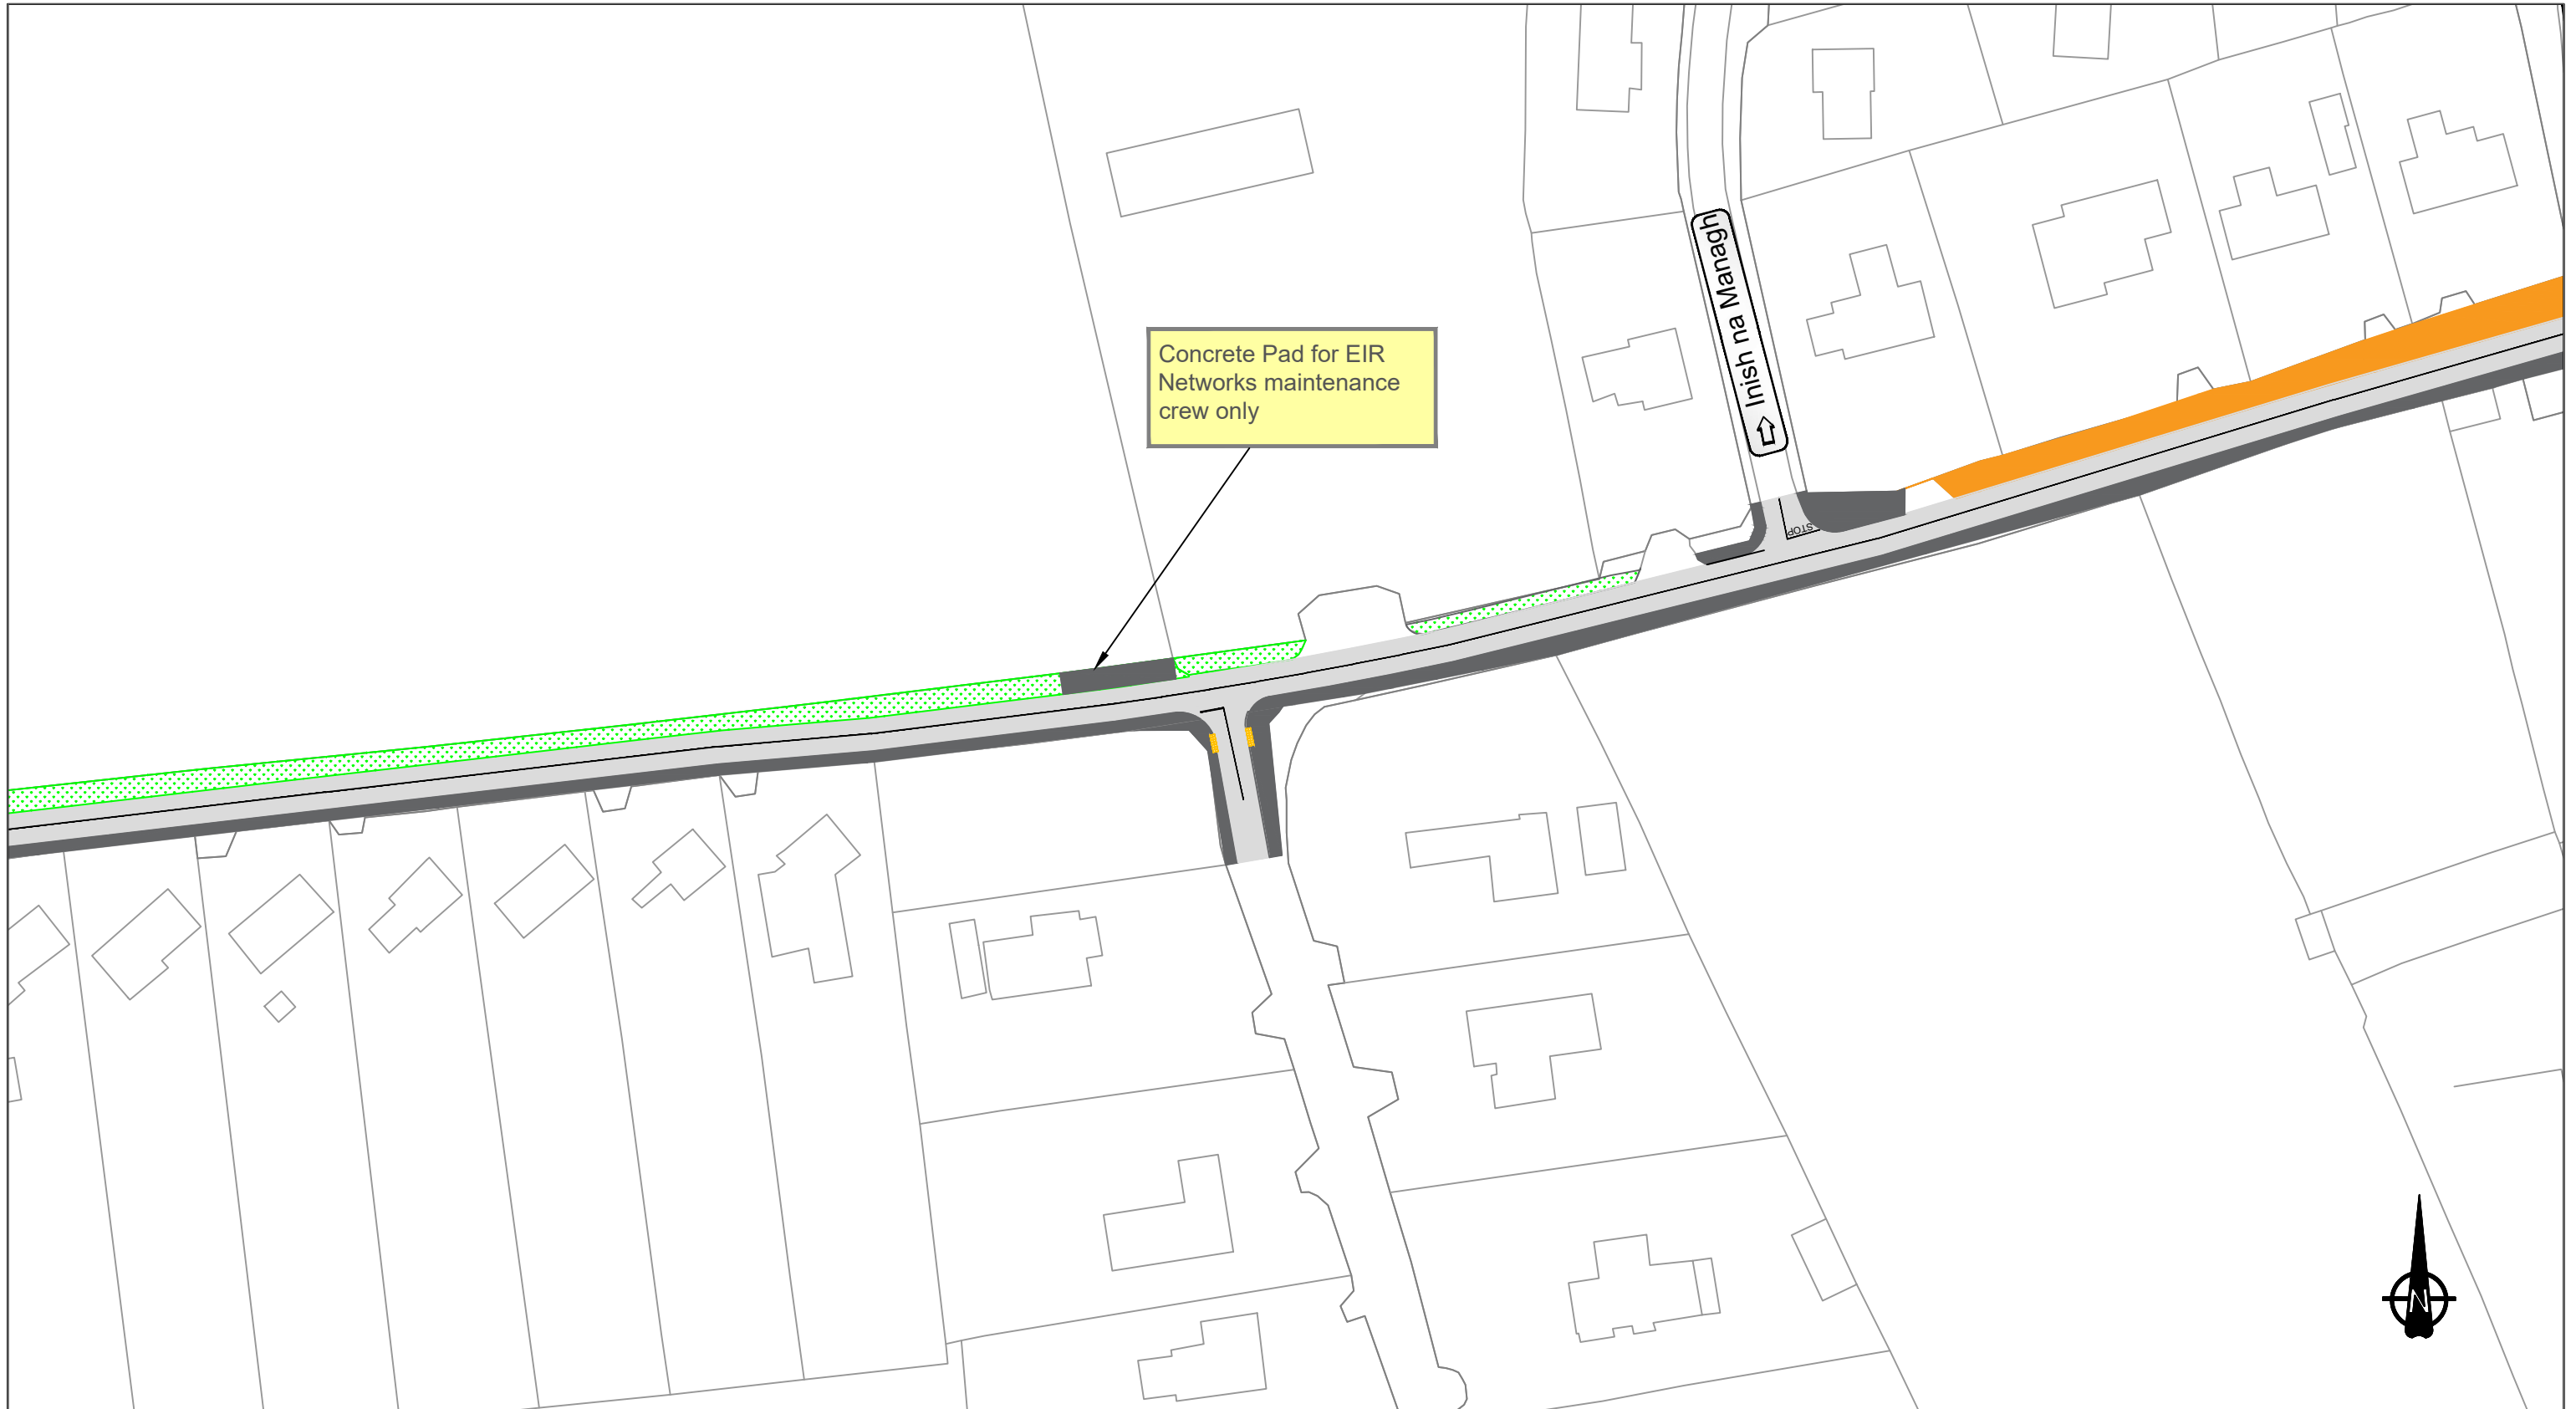

Concrete Pad for EIR Networks maintenance crew only

Inish na Managh



Legend:

	Grass Verge
	Carriageway
	Footpath 2m, where space permits
	Replace existing Macadam Surface

Revision	Date	Description	Drawn by	Checked by	Approved by

Client

Comhairle Contae Thiobraid Árann  
Tipperary County Council

Notes

Approved by	G. Flynn
Checked by	E. Powell
Drawn by:	G. FLYNN
Scale:	Horizontal 1:1000 (A3)
Date:	August 2021

Project Title:

Traffic Calming Works at L3620  
Marfield Road, Clonmel, Co Tipperary.


Drawing Title:

Proposed Layout

Sheet 3 of 5

Approved

NTA Project No.	TCC/21/004
Project No.	TCC/MR/004
Dwg. No.	TCC/MR/GA/03
Rev.	

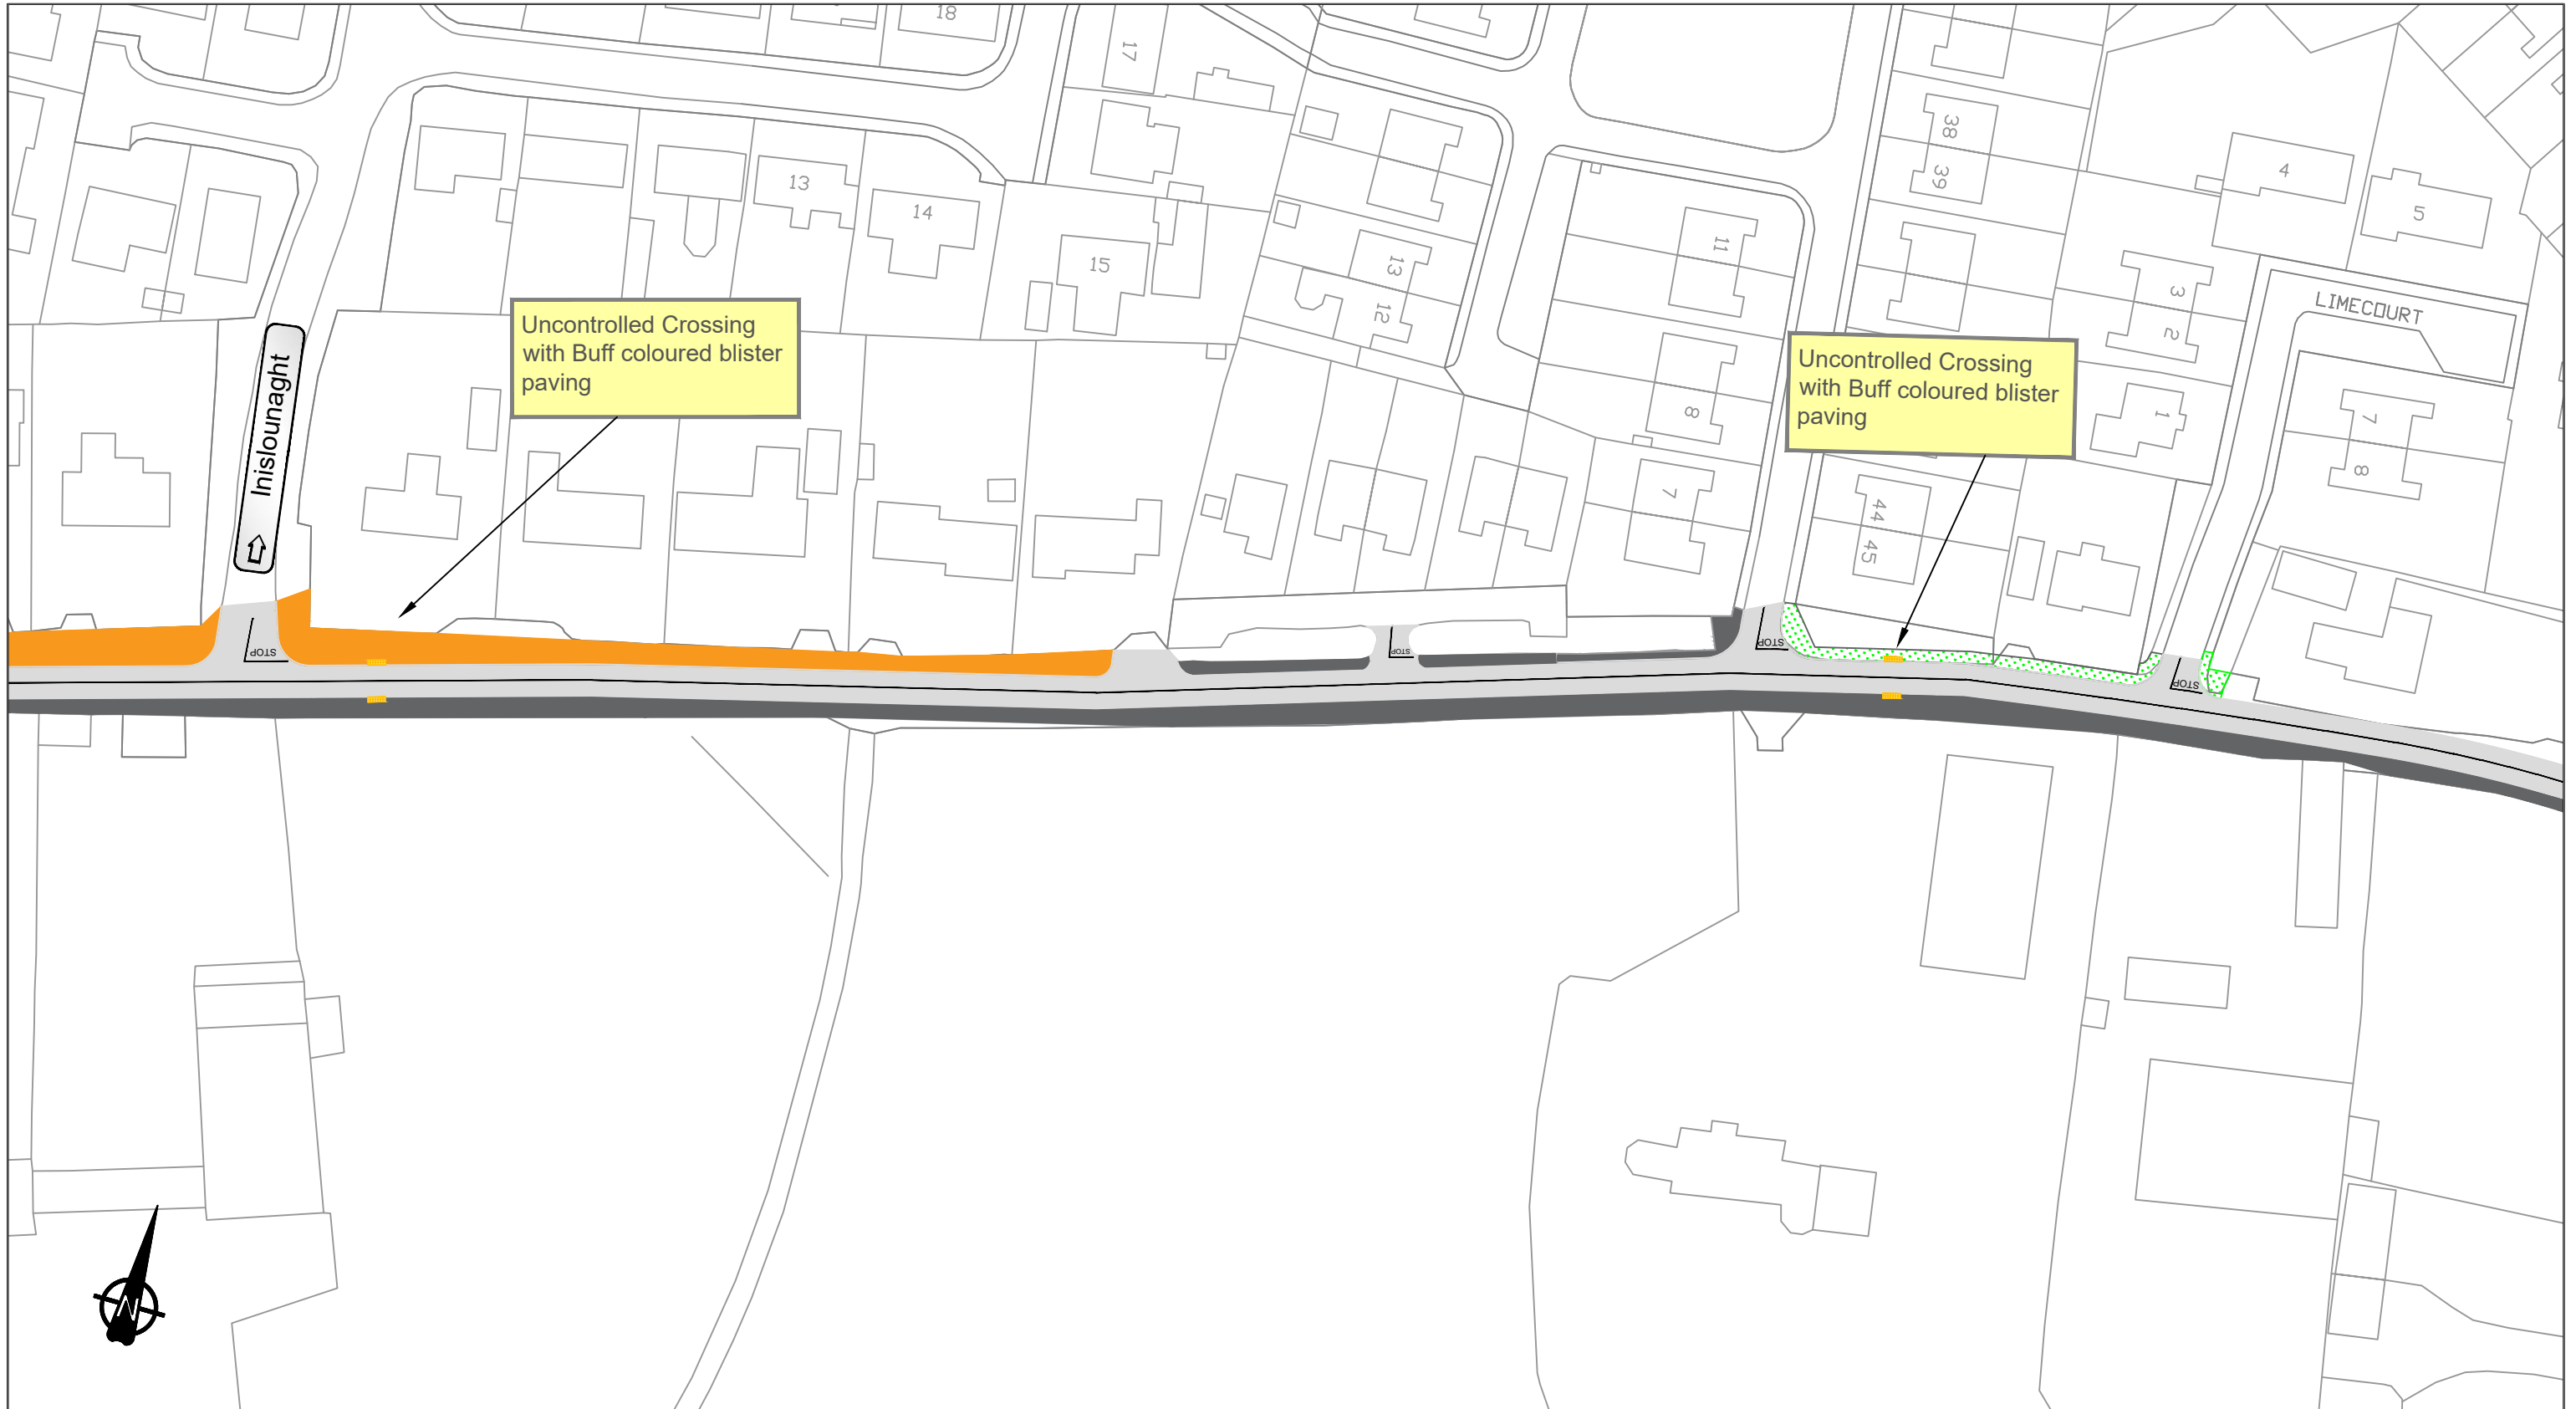

Legend:

	Grass Verge
	Carriageway
	Footpath 2m, where space permits
	Replace existing Macadam Surface

Revision	Date	Description	Drawn by	Checked by	Approved by

**Client**

Comhairle Contae Thiobraid Árann  
Tipperary County Council

**Notes**

Approved by G. Flynn
Checked by E. Powell
Drawn by G. FLYNN
Scale: Horizontal 1:1000 (A3)
Date: August 2021

**Project Title:**  
Traffic Calming Works at L3620  
Marfield Road, Clonmel, Co Tipperary.


**Drawing Title:**  
Proposed Layout

Sheet 4 of 5

NTA Project No. TCC/21/004
Project No. TCC/MR/004
Dwg. No. TCC/MR/GA/04
Rev.

Approved



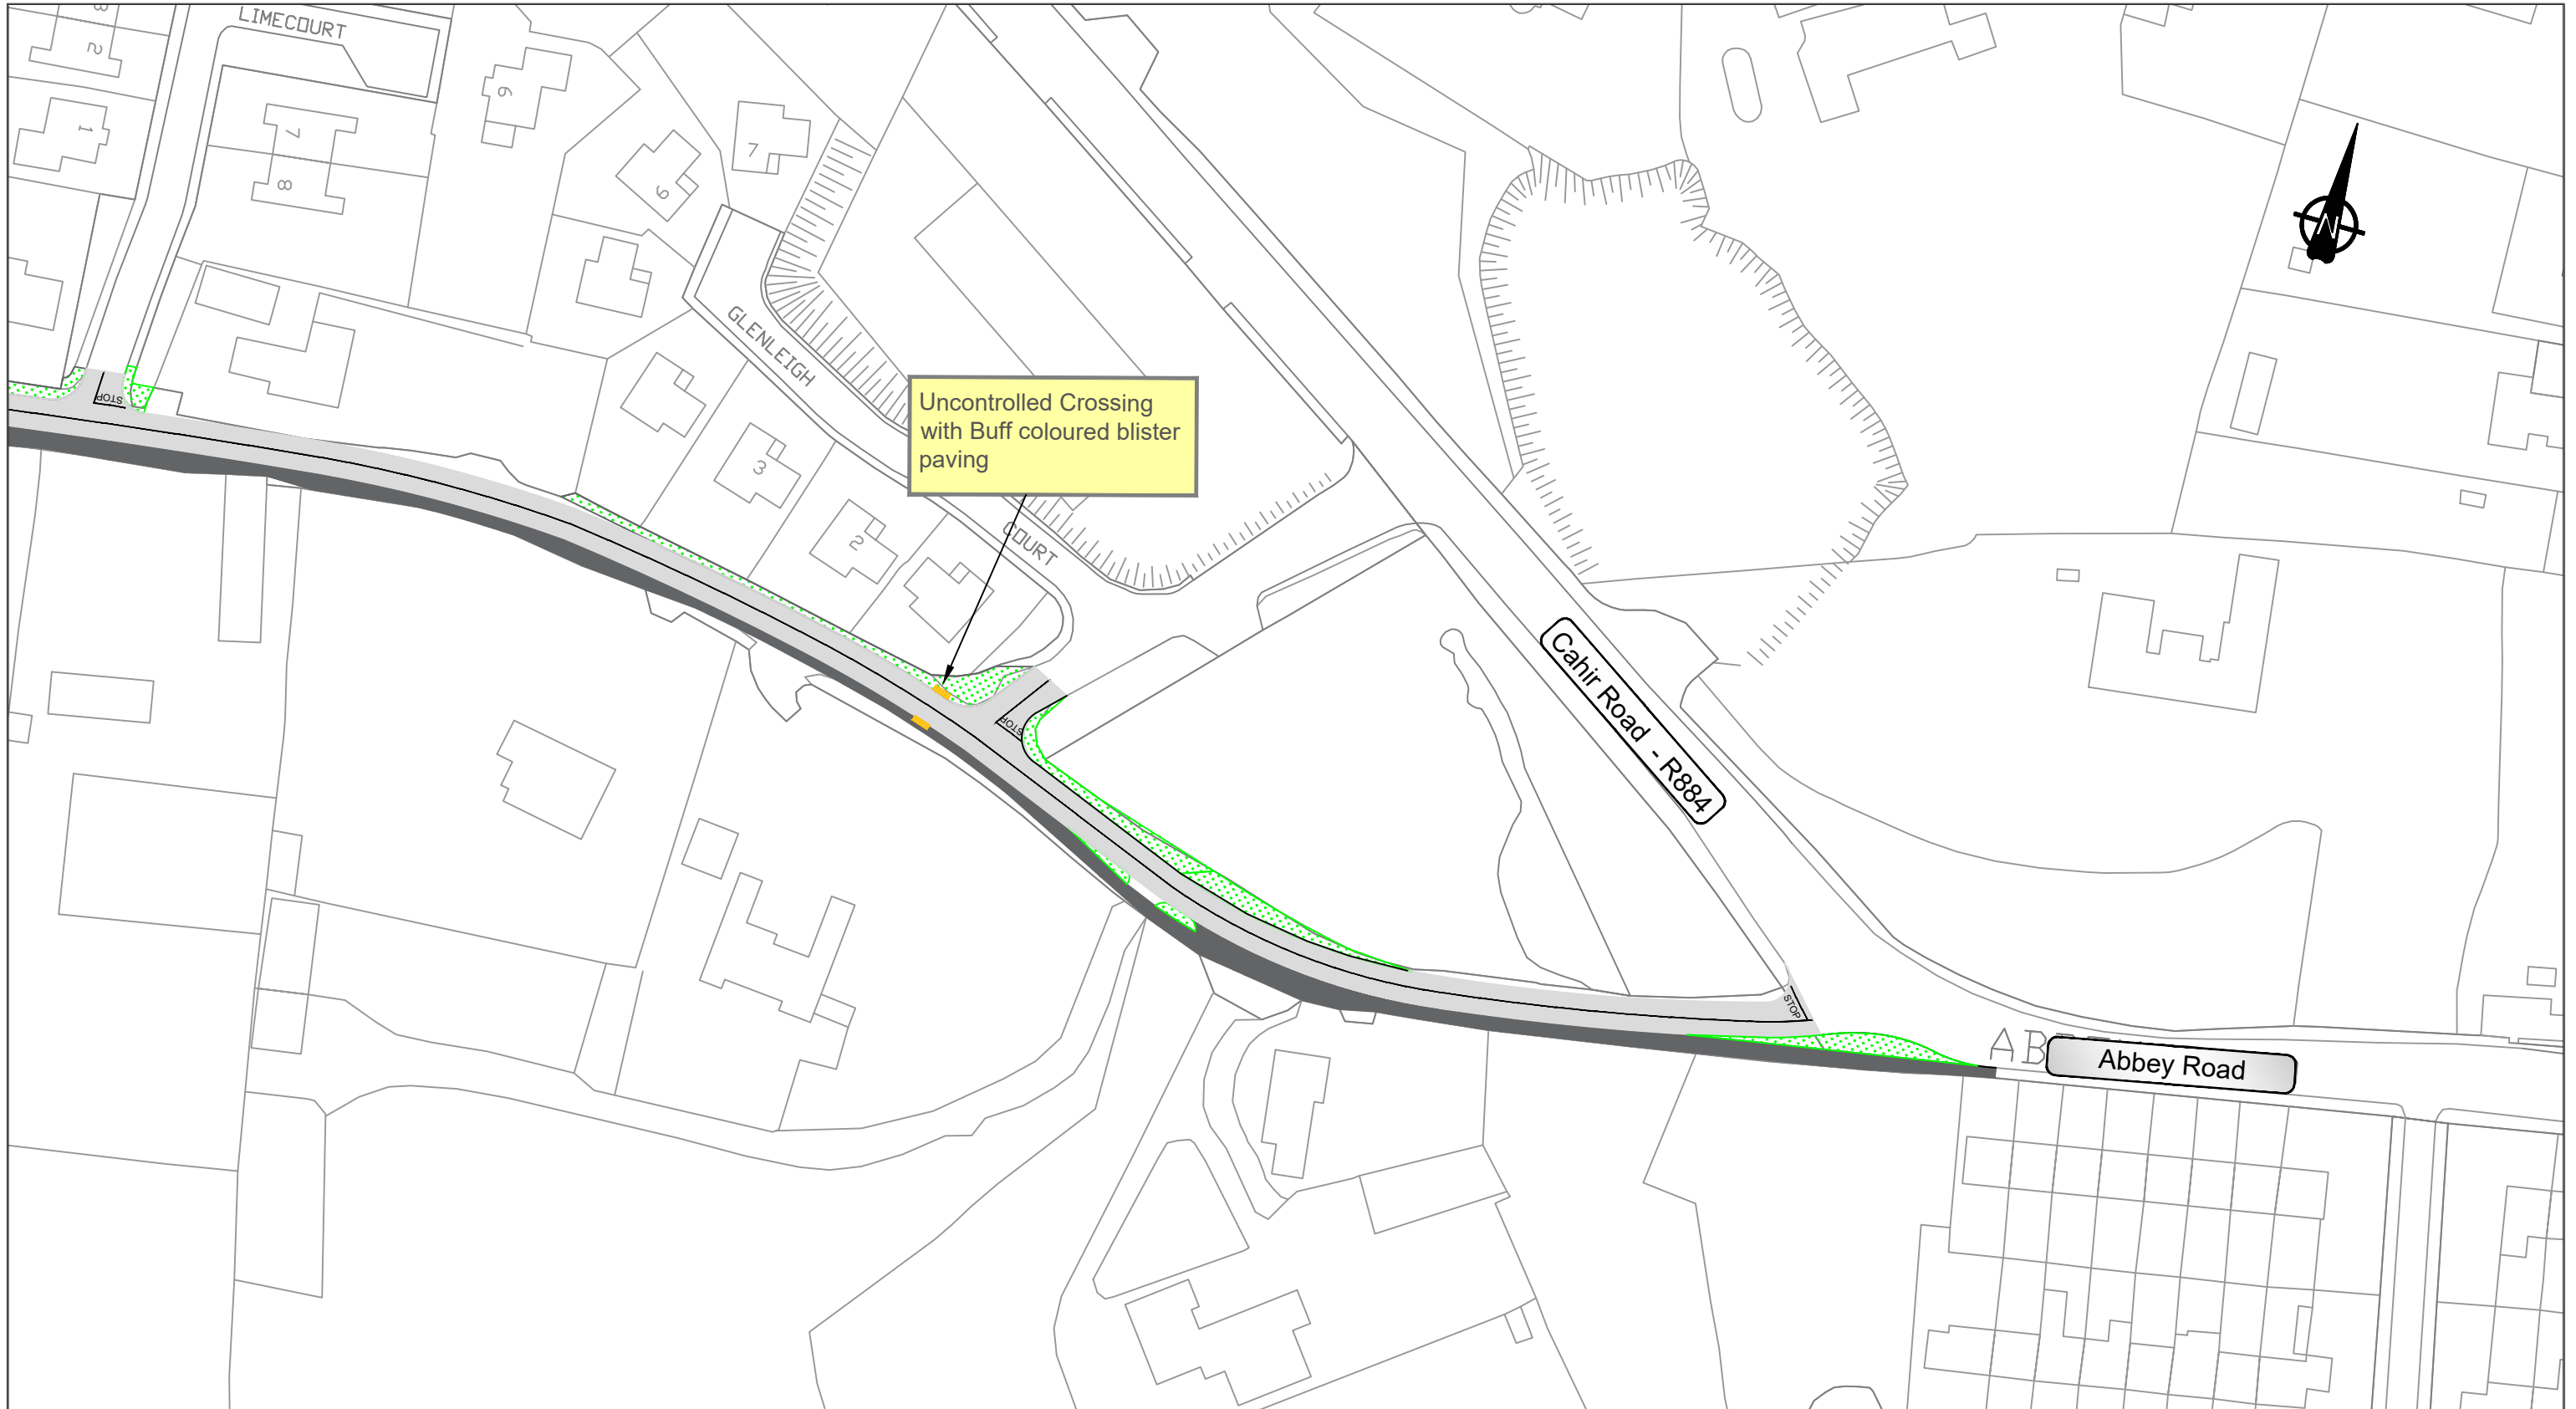

Uncontrolled Crossing  
with Buff coloured blister  
paving



Legend:

	Grass Verge
	Carriageway
	Footpath 2m, where space permits
	Replace existing Macadam Surface

Revision	Date	Description	Drawn by	Checked by	Approved by

Client

Comhairle Contae Thiobraid Árann  
Tipperary County Council

Notes

Approved by  
G. Flynn  
Checked by  
E. Powell  
Drawn by  
G. FLYNN  
Scale:  
Horizontal 1:1000  
(A3)  
Date:  
August 2021

Project Title:  
Traffic Calming Works at L3620  
Marfield Road, Clonmel, Co Tipperary.  
Drawing Title:  
Proposed Layout  
Sheet 5 of 5  
Approved

NTA Project No.  
TCC/21/004  
Project No.  
TCC/MR/004  
Dwg. No.  
TCC/MR/GA/05  
Rev.