


**SITE LOCATION MAP (SCALE 1:1000)**

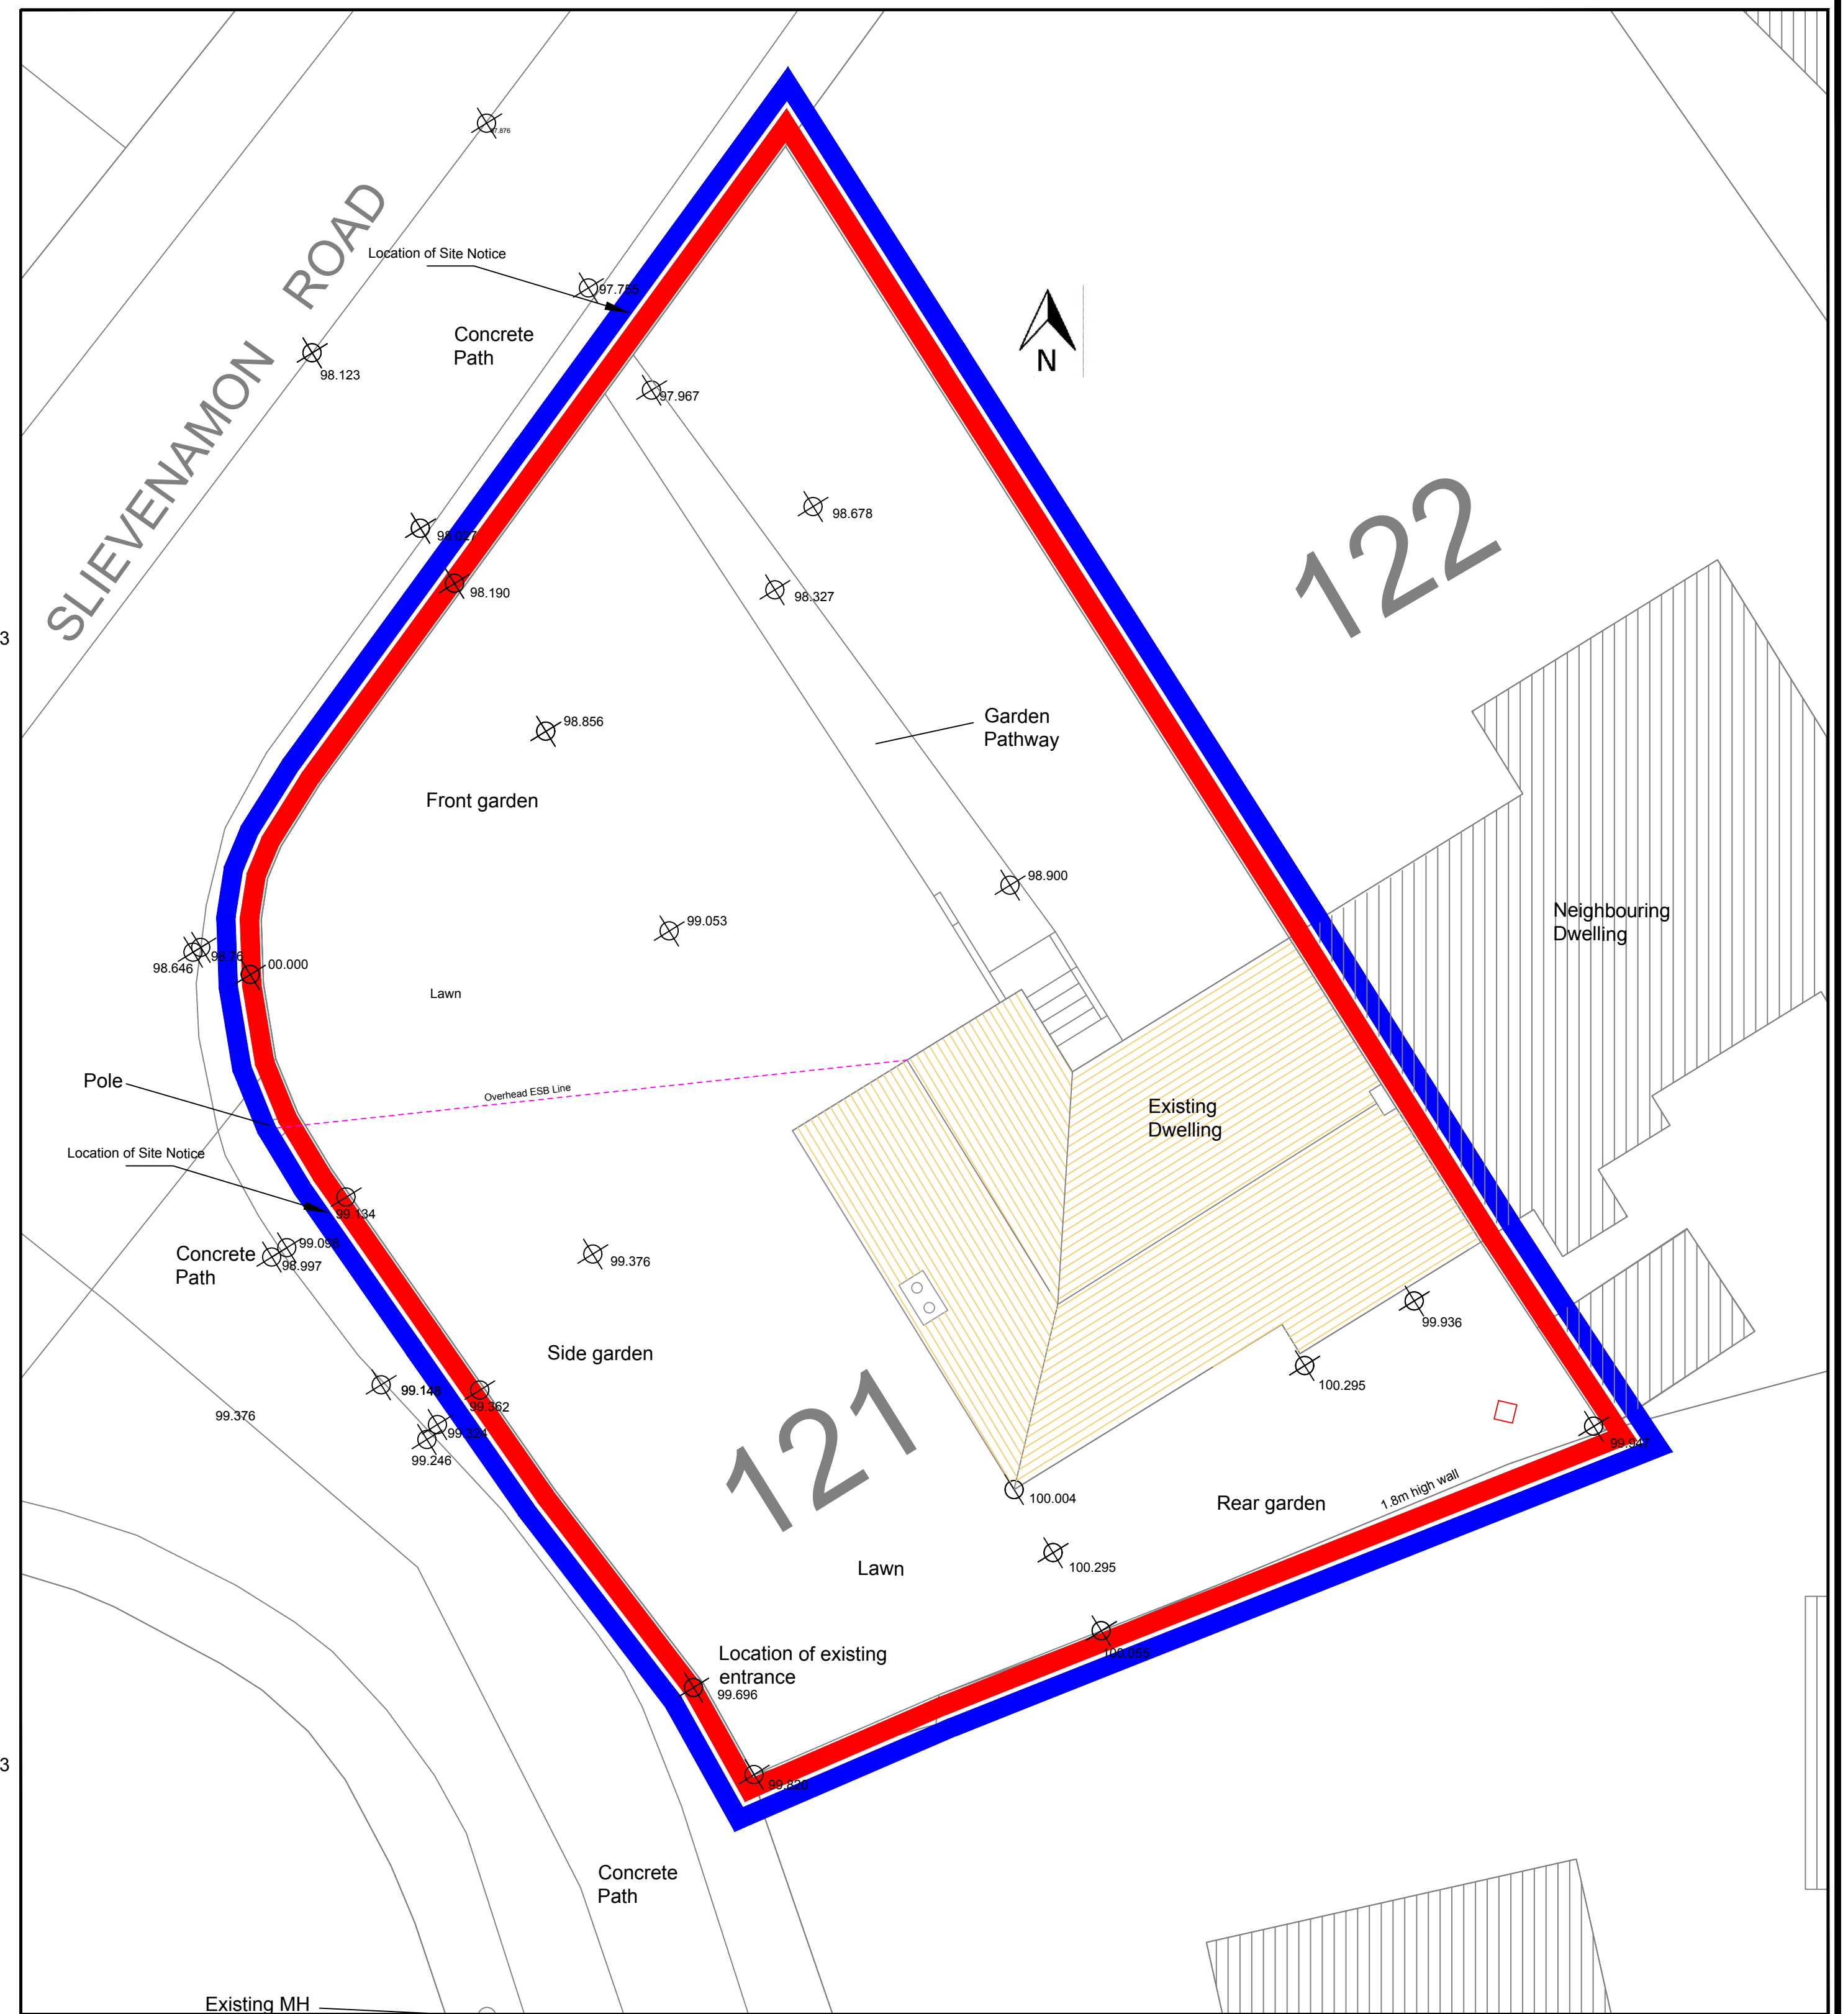

**EXISTING SITE LAYOUT PLAN (SCALE 1:100)**

© Ordnance Survey Ireland.  
All rights reserved.  
Licence number: 2019/10/CCMA/TipperaryCountyCouncil.

PROJECT:		Proposed housing development at Ard Na Greine, Clonmel	
DRAWING TITLE:		SITE LOCATION MAP & EXISTING SITE LAYOUT SITE LAYOUT PLAN	
PREPARED BY:	T ONEILL	DRAWING NO:	ANG 101
APPROVED BY:	Liam Ryan	SCALE:	1:1000, 1:100
		REV NO:	
		DATE:	JUNE 2019