


- NOTES:**
1. DO NOT SCALE. ALL DIMENSIONS ON DRAWINGS ARE IN MILLIMETERS UNLESS NOTED OTHERWISE. USE FIGURED DIMENSIONS ONLY.
 2. THIS DRAWING IS TO BE READ IN CONJUNCTION WITH ALL OTHER WORKS REQUIREMENTS.
 3. REFER TO DRAWINGS 161-213-018 FOR PROPOSED ROAD & SITE SECTIONS.

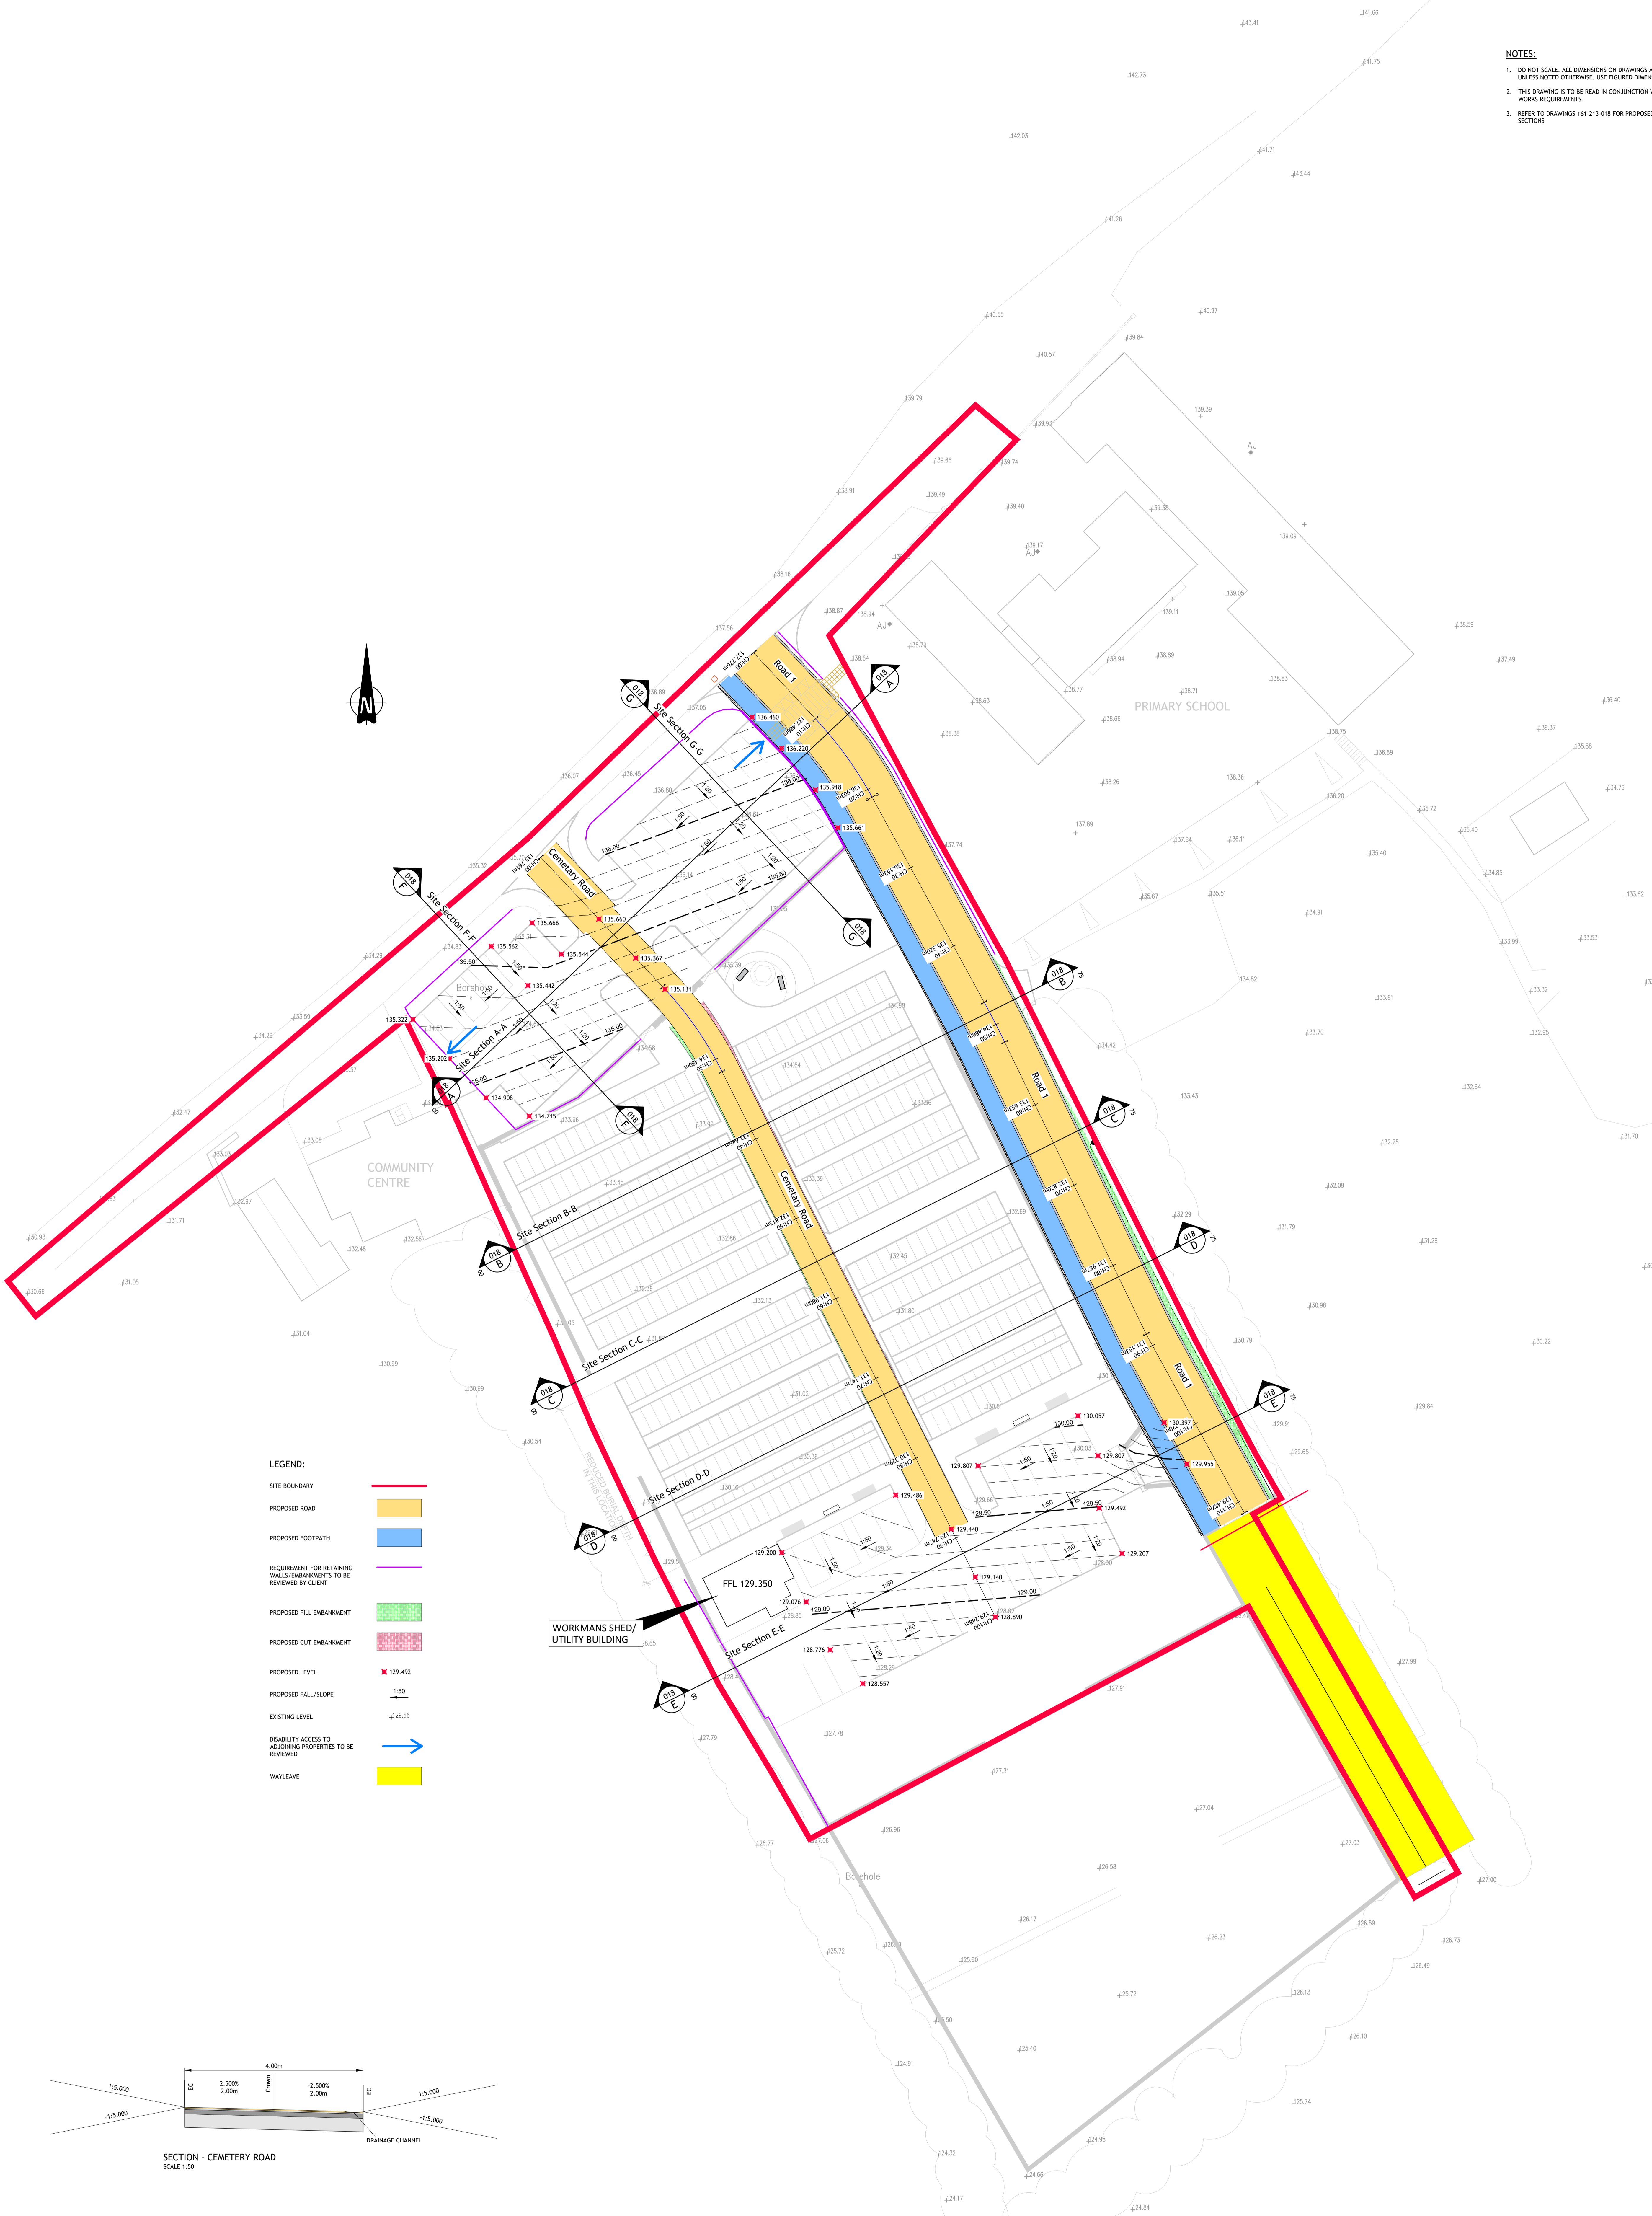


LEGEND:

- SITE BOUNDARY
- PROPOSED ROAD
- PROPOSED FOOTPATH
- REQUIREMENT FOR RETAINING WALLS/EMBANKMENTS TO BE REVIEWED BY CLIENT
- PROPOSED FILL EMBANKMENT
- PROPOSED CUT EMBANKMENT
- PROPOSED LEVEL
- PROPOSED FALL/SLOPE
- EXISTING LEVEL
- DISABILITY ACCESS TO ADJOINING PROPERTIES TO BE REVIEWED
- WAYLEAVE

SECTION - CEMETERY ROAD
SCALE 1:50

SECTION - ACCESS ROAD 1
SCALE 1:50

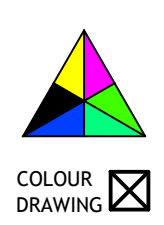

| Rev | Amendment | By | Date |
|-----|--|----|------------|
| PL0 | ISSUED FOR CLIENT COMMENTS | TH | 2019-09-30 |
| PL1 | REVISED AS PER CLIENTS COMMENTS & ISSUED FOR PART B PLANNING | TH | 2019-10-21 |
| PL2 | REVISED AS PER CLIENTS COMMENTS & ISSUED FOR PART B PLANNING | EN | 2020-03-10 |
| PL3 | REVISED AS PER CLIENTS COMMENTS & ISSUED FOR PART B PLANNING | FW | 2020-05-27 |