


LEGEND

- SECTION OF ROAD LESS THAN 4.25m WIDE
- SIGHTLINE SPLAY
- SIGHTLINES CLASH
- PROPOSED ACCESS ROAD
- SITE BOUNDARY
- WAYLEAVE

NOTES:

1. ALL DIMENSIONS ARE IN METRES UNLESS NOTED OTHERWISE
2. LAYOUT IS BASED ON TOPOGRAPHICAL SURVEY 17-220-01 CARRIED OUT BY CONTROL SURVEYS ON 28-06-17

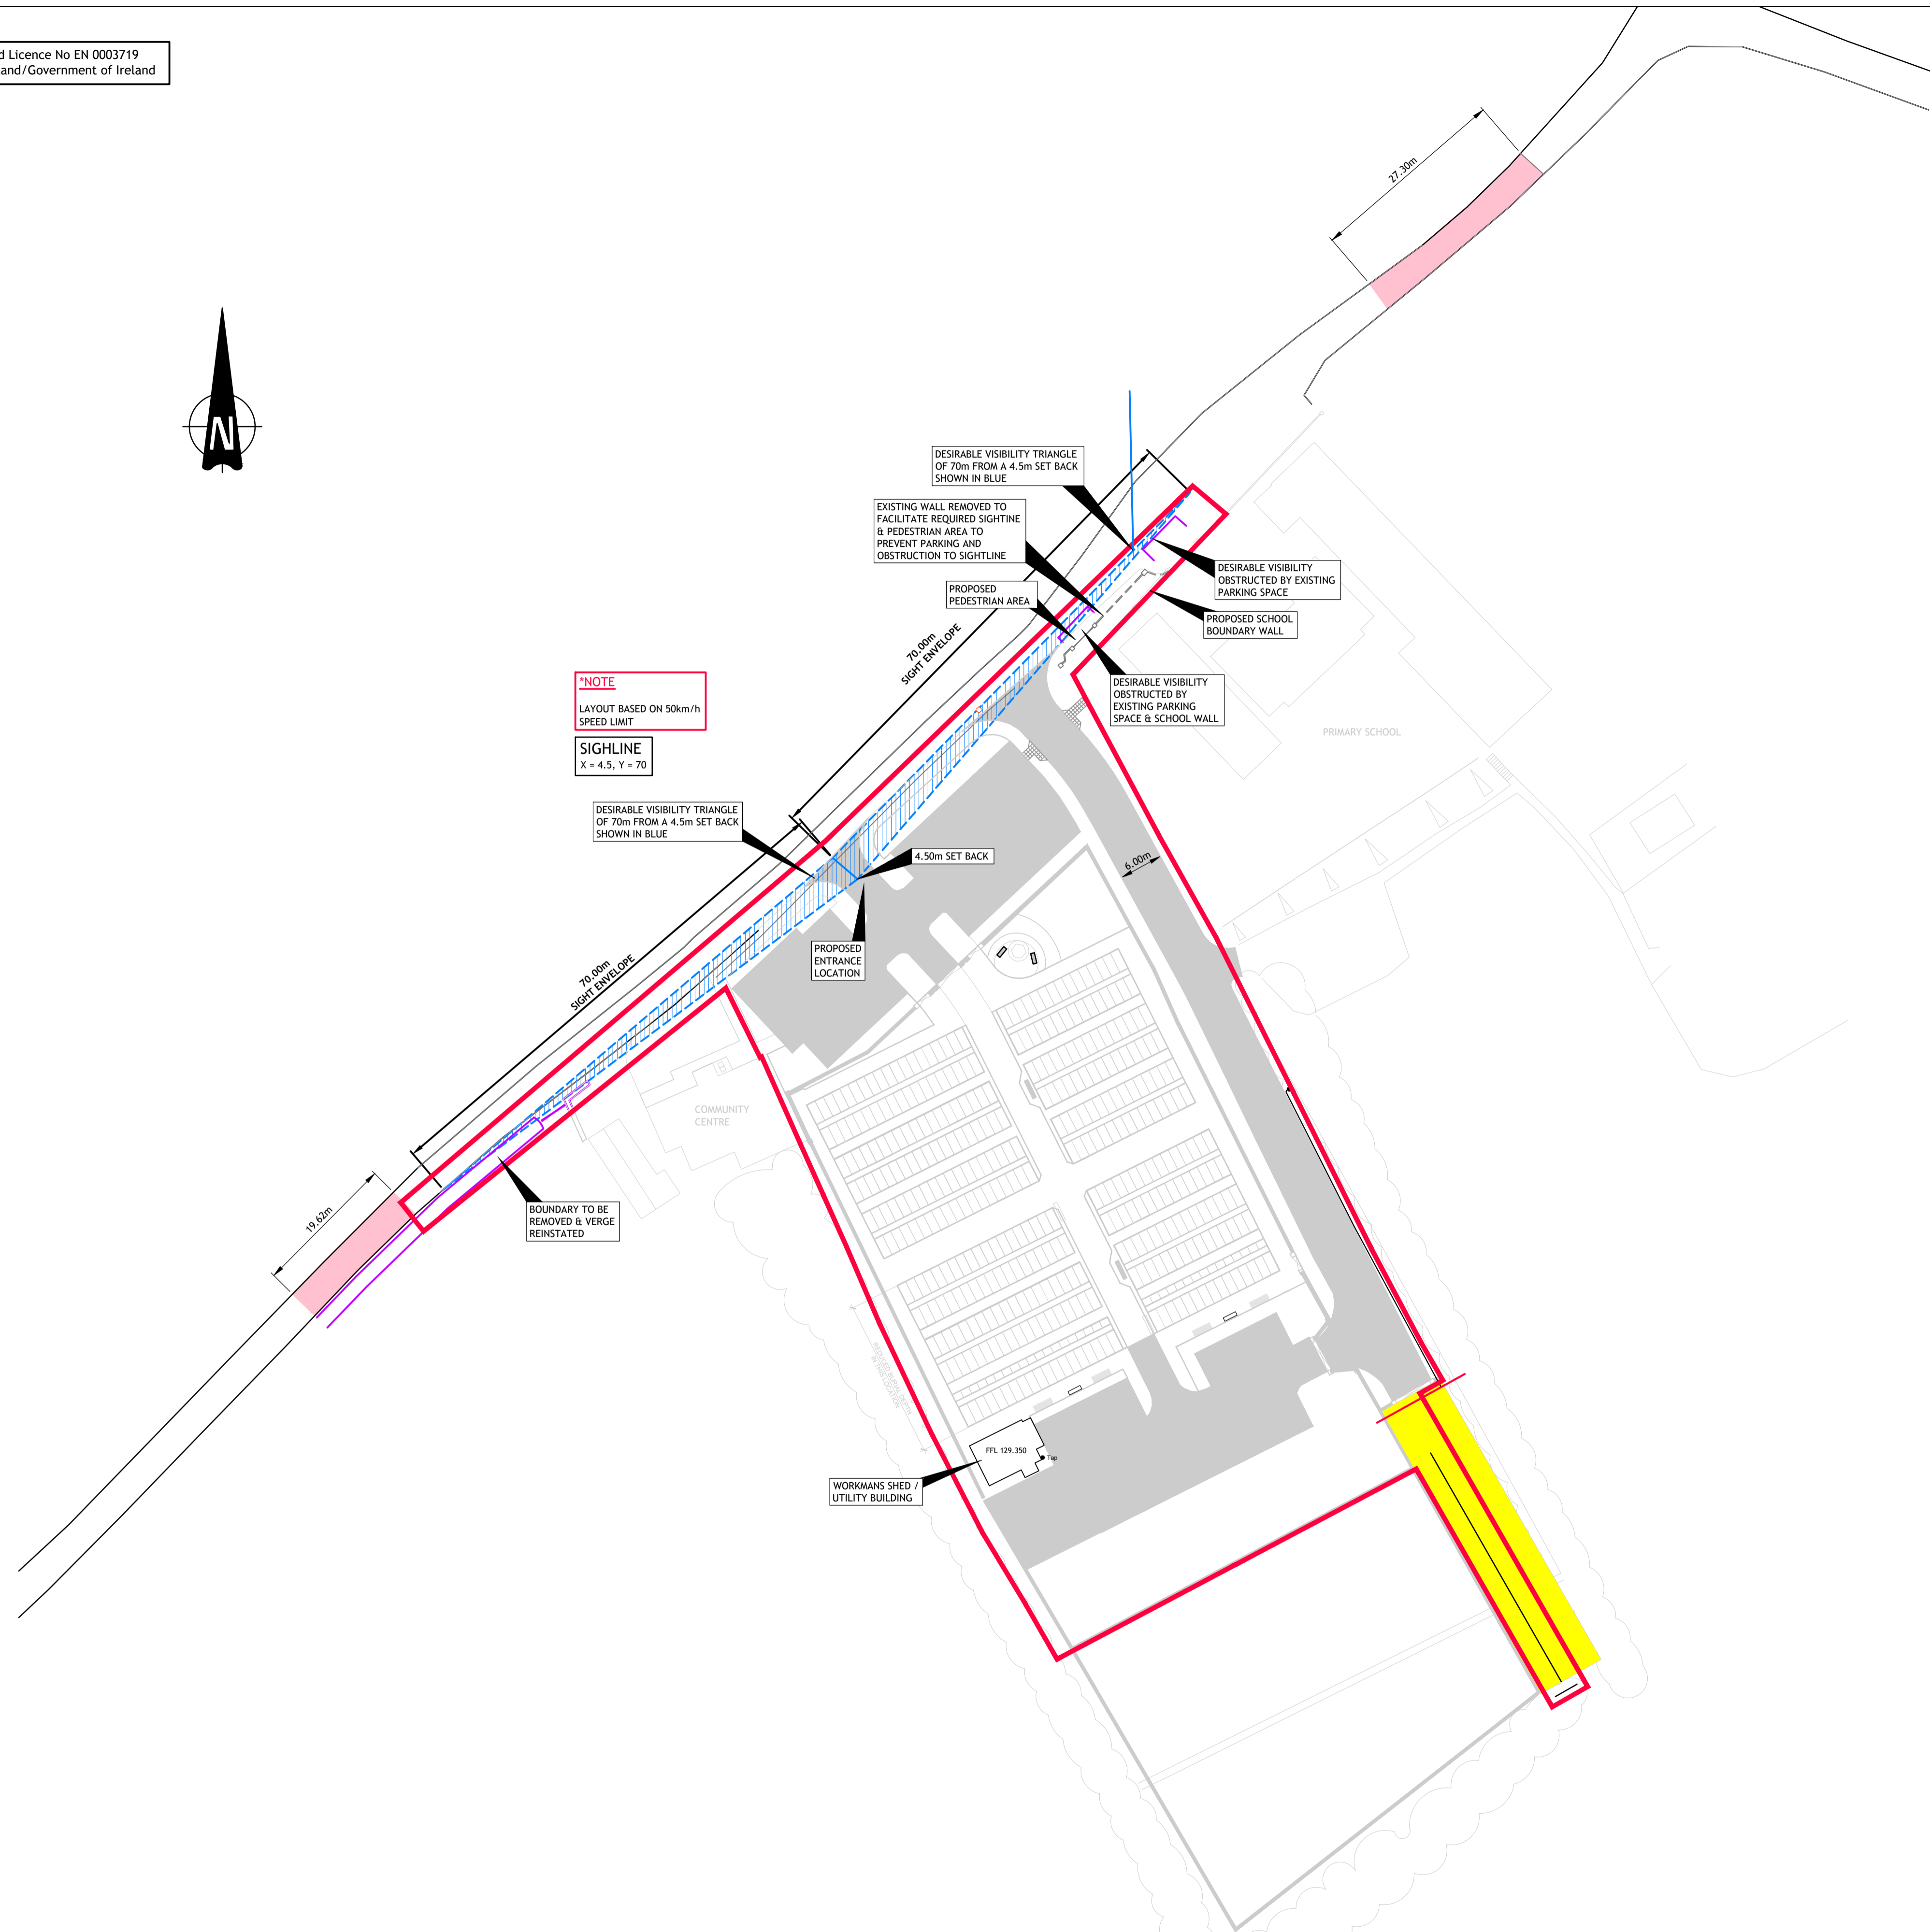

Rev	Amendment	By	Date
PR0	PRELIMINARY ISSUE OF DRAWING	PJM	2017-08-31
PL0	ISSUED FOR PLANNING	SK	2019-02-20
PL1	REVISED AS PER CLIENTS COMMENTS & ISSUED FOR PART 8 PLANNING	TH	2019-10-21
PL2	REVISED AS PER CLIENTS COMMENTS & ISSUED FOR PART 8 PLANNING	CN	2020-03-10
PL3	REVISED AS PER CLIENTS COMMENTS & ISSUED FOR PART 8 PLANNING	CN	2020-03-30
PL4	REVISED AS PER CLIENTS COMMENTS & ISSUED FOR PART 8 PLANNING	PJM	2020-04-29
PL5	REVISED AS PER CLIENTS COMMENTS & ISSUED FOR PART 8 PLANNING	PJM	2020-05-27