


- GENERAL NOTES:**
- DO NOT SCALE. ALL DIMENSIONS ON DRAWINGS ARE IN MILLIMETERS UNLESS NOTED OTHERWISE. USE FIGURED DIMENSIONS ONLY.
 - THIS DRAWING IS TO BE READ IN CONJUNCTION WITH ALL OTHER WORKS REQUIREMENTS.
 - ANY QUERIES OR DISCREPANCIES ARE TO BE REFERRED TO THE EMPLOYER'S REPRESENTATIVE IMMEDIATELY.
 - ALL ROAD MARKING AND SIGNAGE TO BE IN ACCORDANCE WITH THE CURRENT VERSION OF THE DEPARTMENT OF TRANSPORT TRAFFIC SIGNS MANUAL.
 - SCHEDULE OF ROADMARKINGS ON THIS DRAWING PREPARED WITH THE DEPARTMENT OF TRANSPORT TRAFFIC SIGNS MANUAL.
 - ALL ROAD MARKINGS ON ASPHALT SURFACE TO BE WHITE THERMOPLASTIC PAINT WITH REFLECTIVE BEADS UNLESS NOTED OTHERWISE.
 - ALL ROAD MARKING MATERIAL TO COMPLY WITH EU REGULATION NO. 305/2011 IN RELATION TO CE MARKING AND DECLARATION OF PERFORMANCE (DOP).
 - ALL SIGNAGE TO BE SET BACK 50 NOT TO RESTRICT FOOTWAY USE & ALSO NOT TO EFFECT VISIBILITY PLAYS/ ENVELOPES. DESIRABLE SET BACK = 60mm.

- SURFACE MARKINGS:**
- RW001 - CONTINUOUS SOLID LINE
 - RW005 - "DISABLED" SYMBOL
 - RW017 - SOLID "STOP" EXTENTS LINE
 - M114 - "STOP" WORDED MARKING

- SIGNAGE:**
- F204 - "DISABLED PERSONS PARKING" SIGN
 - RUS07 - "STOP" SIGN

- LEGEND:**
- COLOURED TACTILE PAVING SLABS
400mm SQ. TO BS 7263
 - DISABLED PERSONS PARKING BAY
 - SITE BOUNDARY
 - WAYLEAVE

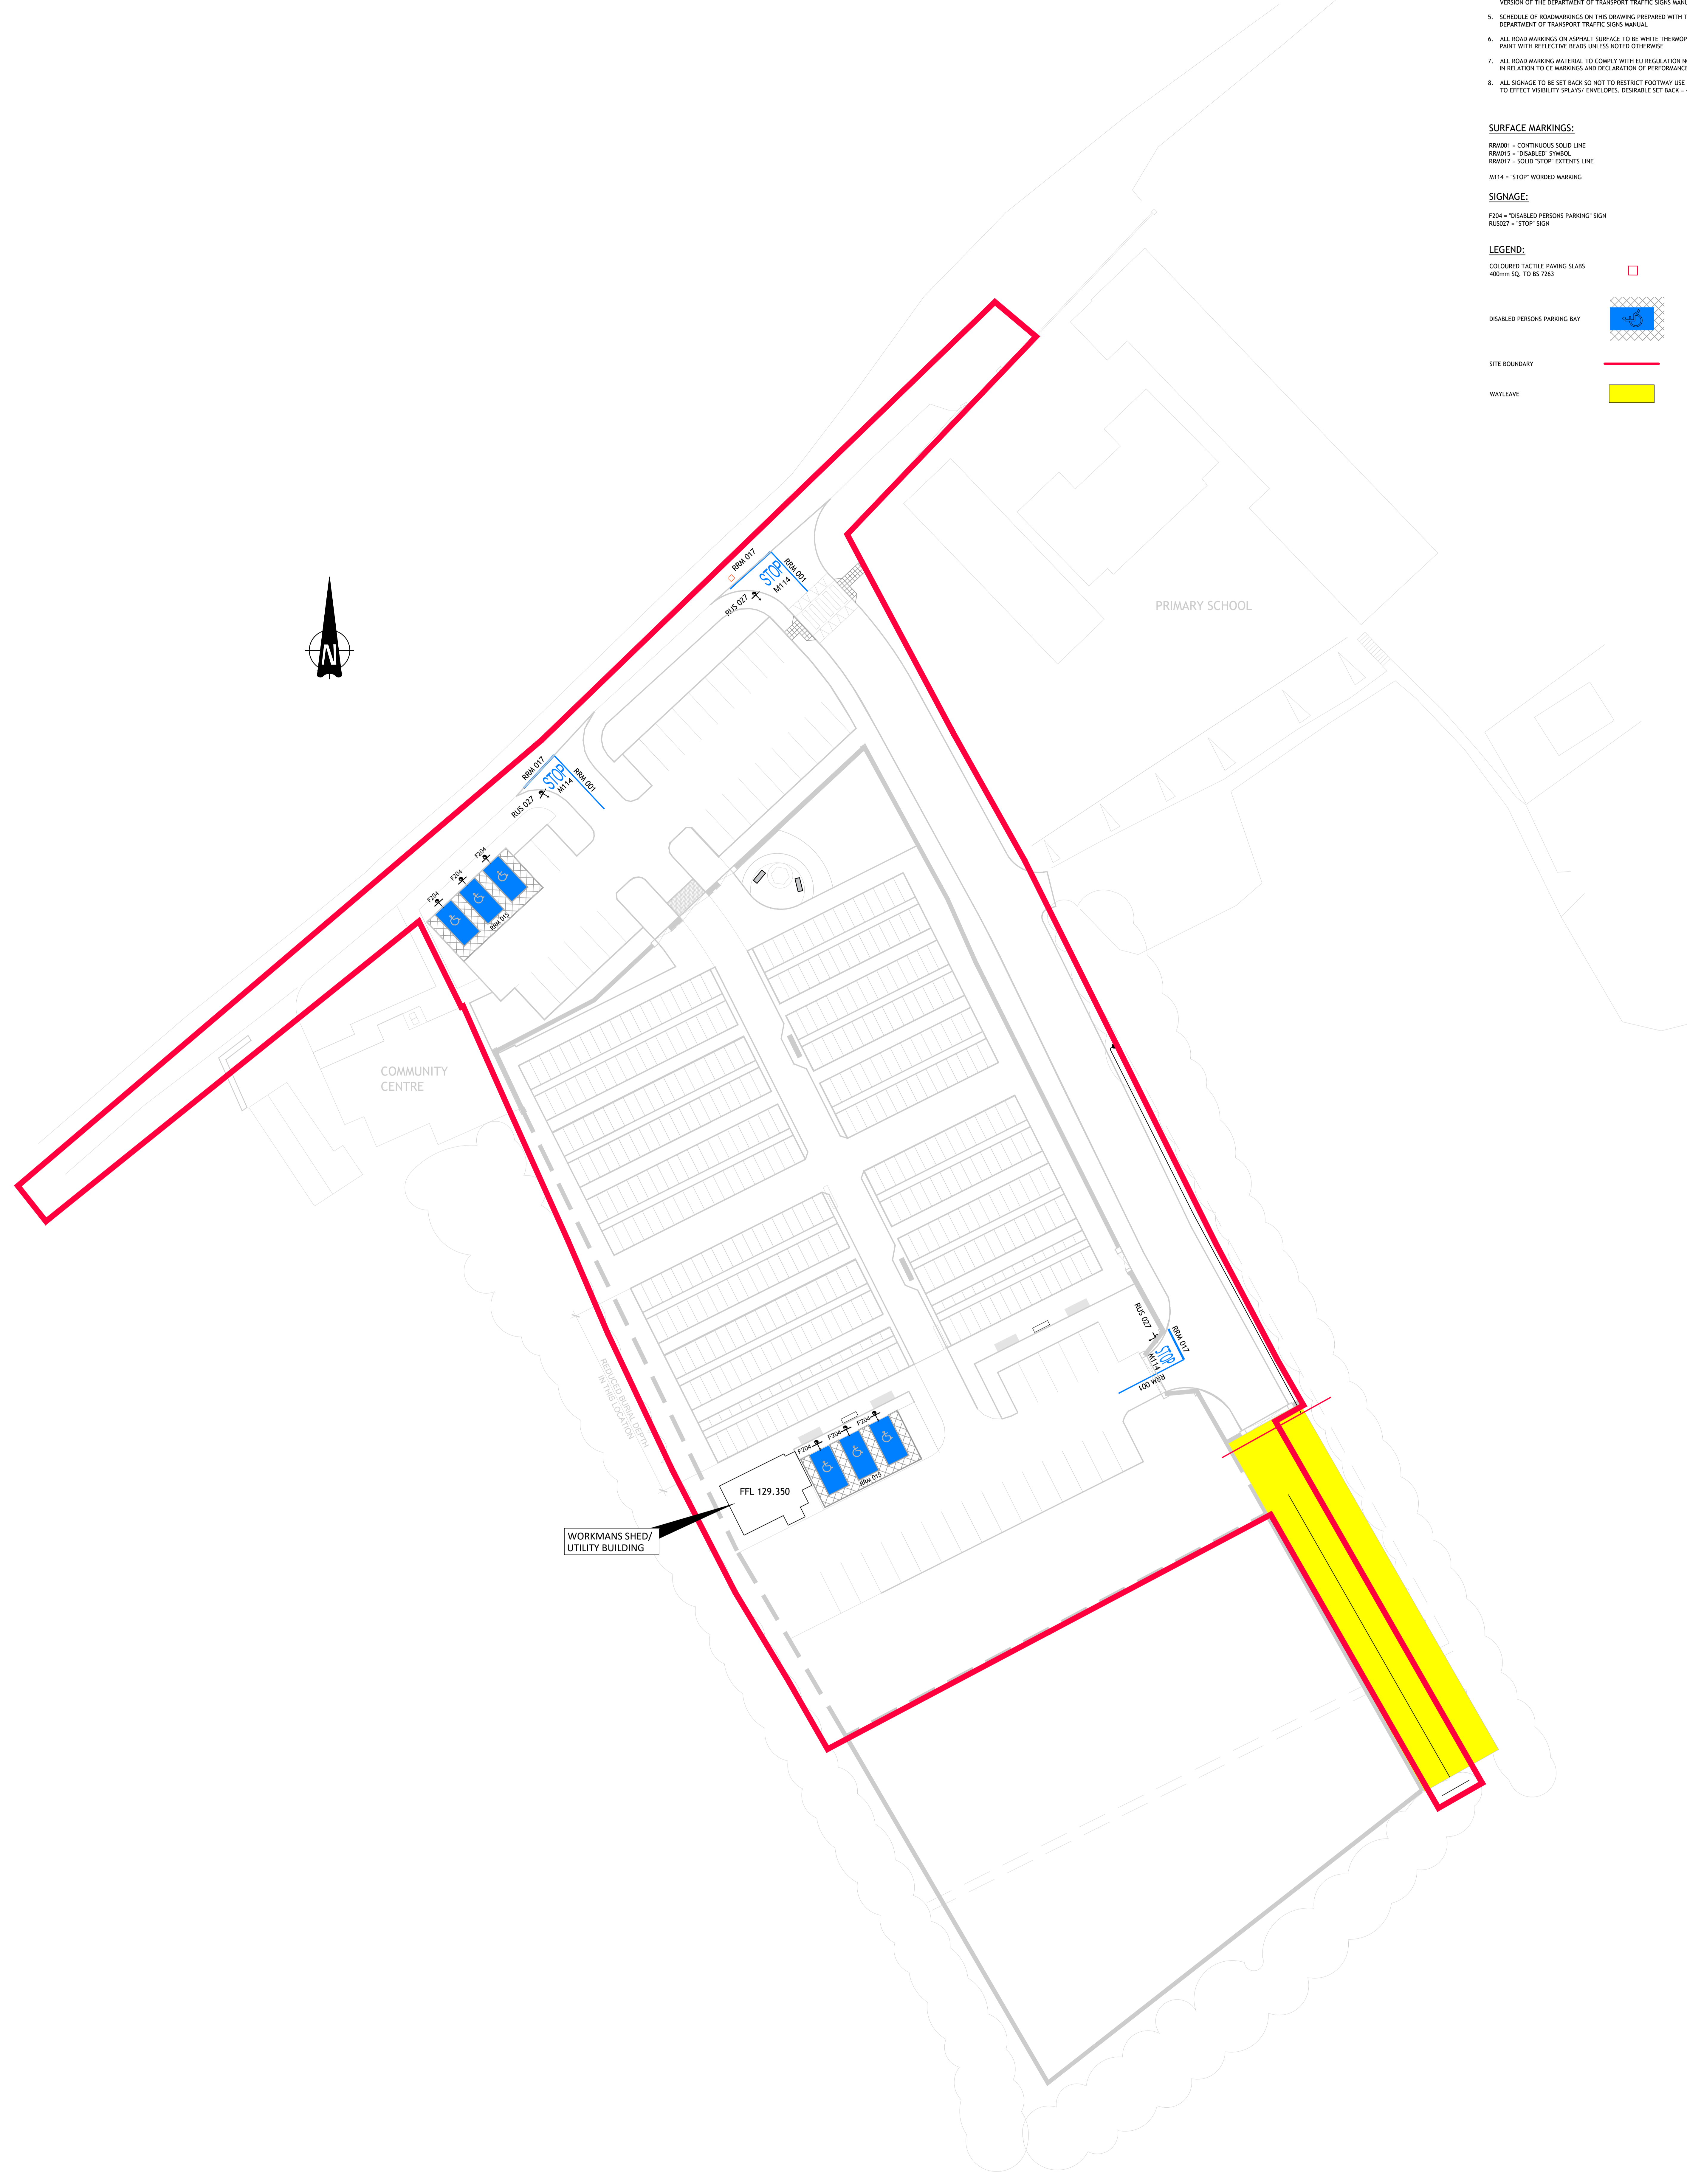

Rev	Amendment	By	Date
PL0	ISSUED FOR PLANNING	SK	2019-02-20
PL1	REVISED AS PER CLIENTS COMMENTS & ISSUED FOR PART 8 PLANNING	TH	2019-10-31
PL2	REVISED AS PER CLIENTS COMMENTS & ISSUED FOR PART 8 PLANNING	EN	2020-03-10
PL3	REVISED AS PER CLIENTS COMMENTS & ISSUED FOR PART 8 PLANNING	PJM	2020-09-27