


- This drawing is indicative only. All dimensions are to be checked on site and adapted to on-site conditions and constraints.
- All materials and construction details are subject to final design and/or approval by a the Project Engineer to ensure compliance with current, relevant legislation.

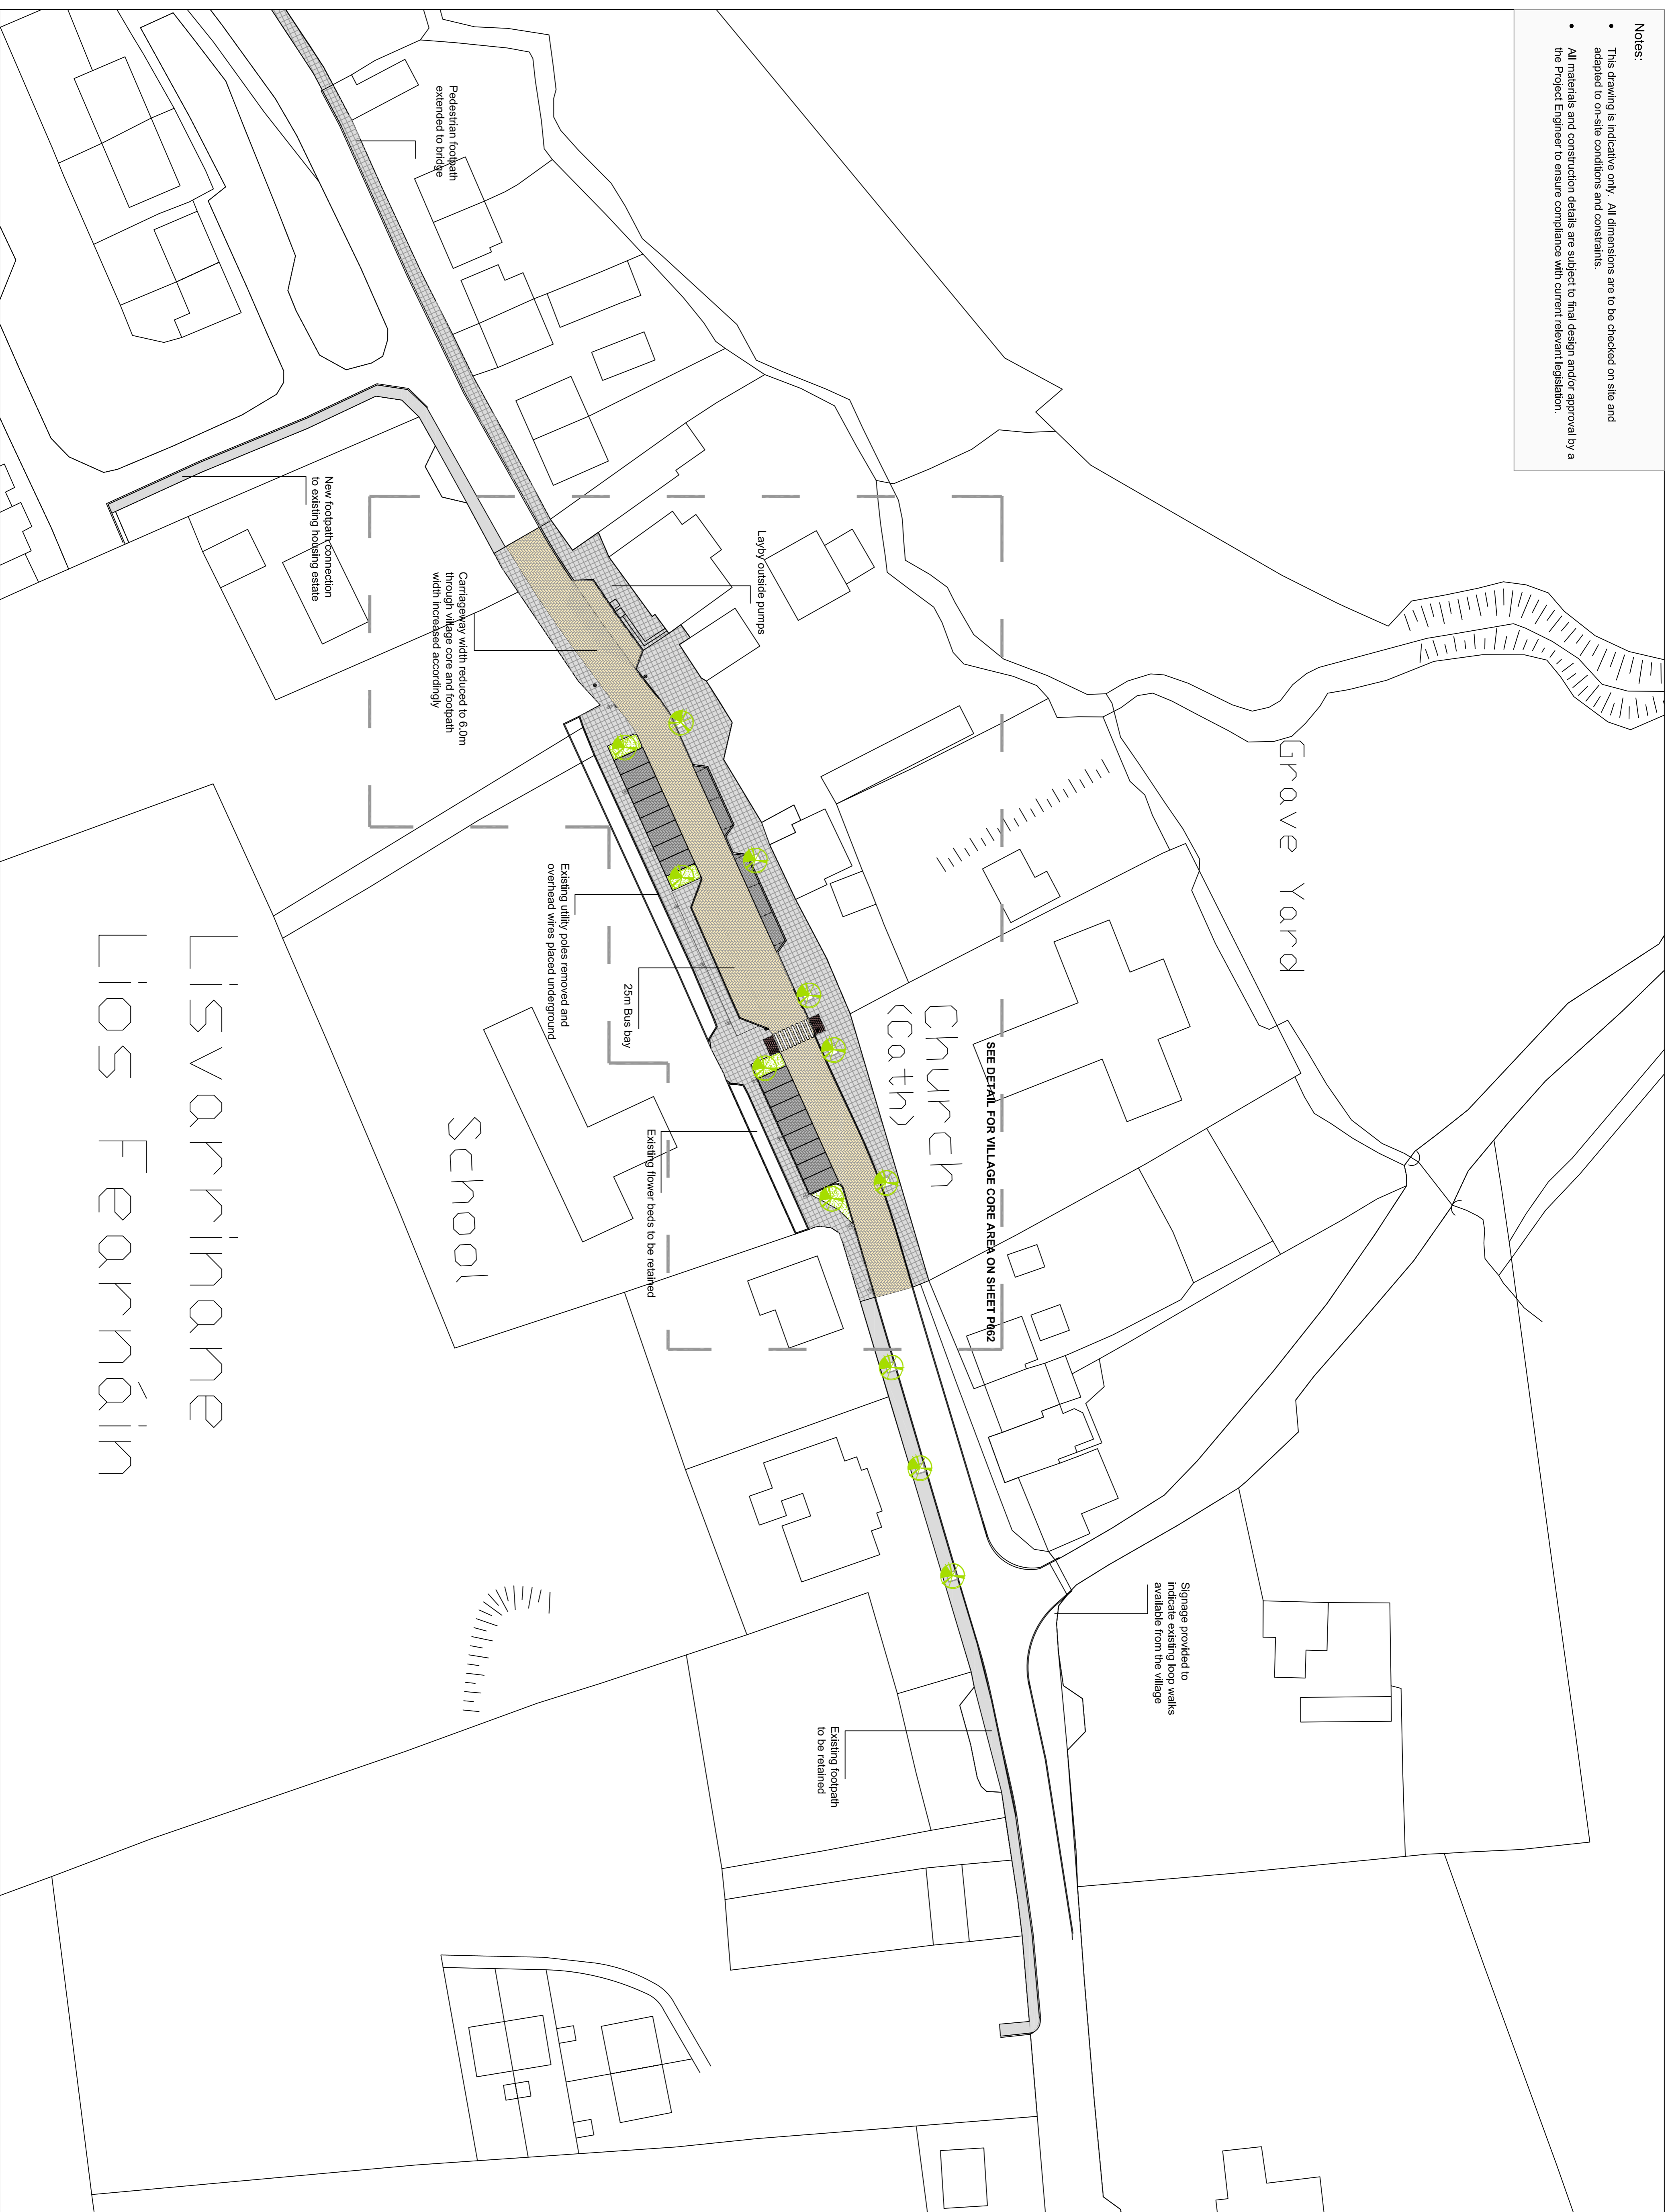

LEGEND:

Hard landscaping

- Special Road Surface - with a permeable block pattern - buff colour
Road surface to be laid adjacent to existing surface
- Footpath of concrete block paving - light grey colour
- Dark, grey permeable concrete block paving to car park areas
- Standard concrete slipform road kerb
- Traffic parking at pedestrian crossings as required by design regulations

Soft landscaping



Specimen trees
20-25cm girth, 16 No. - clear
minimum 2m
(native street trees)




Low groundcover plantings
referred local area

Street furniture

New street lighting
All light fitting options to be
agreed with the local
community.

1 Detail number
P06 Drawing reference

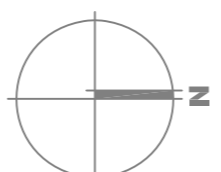

FINAL DOCUMENT
DATE: 27.05.09

B	27.05.09	R8	Further revision following engineers comments
A	02.02.09	R8	Revisions following consultation comments
Rev Date	INL	Revision	

Drawn By:	RL	Date:	19.11.08	Checked:	RB/CW
Scale:	as shown @ A1	Stage:	Construction		



Box 6
Bonsall Street,
Kilkee,
Co. Kerry
Tel: +353 (0) 64 52 77
Fax: +353 (0) 64 52 16
www.mosart.ie

ARCHITECTURE LANDSCAPE URBANVISION

Job Title:
DISTRICT SERVICE CENTRE ENHANCEMENT
SCHEMES TIPPERARY

Client:




SOUTH TIPPERARY COUNTY COUNCIL

Drawing:

LISVARRINANE - OVERVIEW

Job No: 368 Drawing No: 061 Revision: B

- Notes:**
- This drawing is indicative only. All dimensions are to be checked on site and adapted to on-site conditions and constraints.
 - All materials and construction details are subject to final design and/or approval by a Project Engineer to ensure compliance with current relevant legislation.

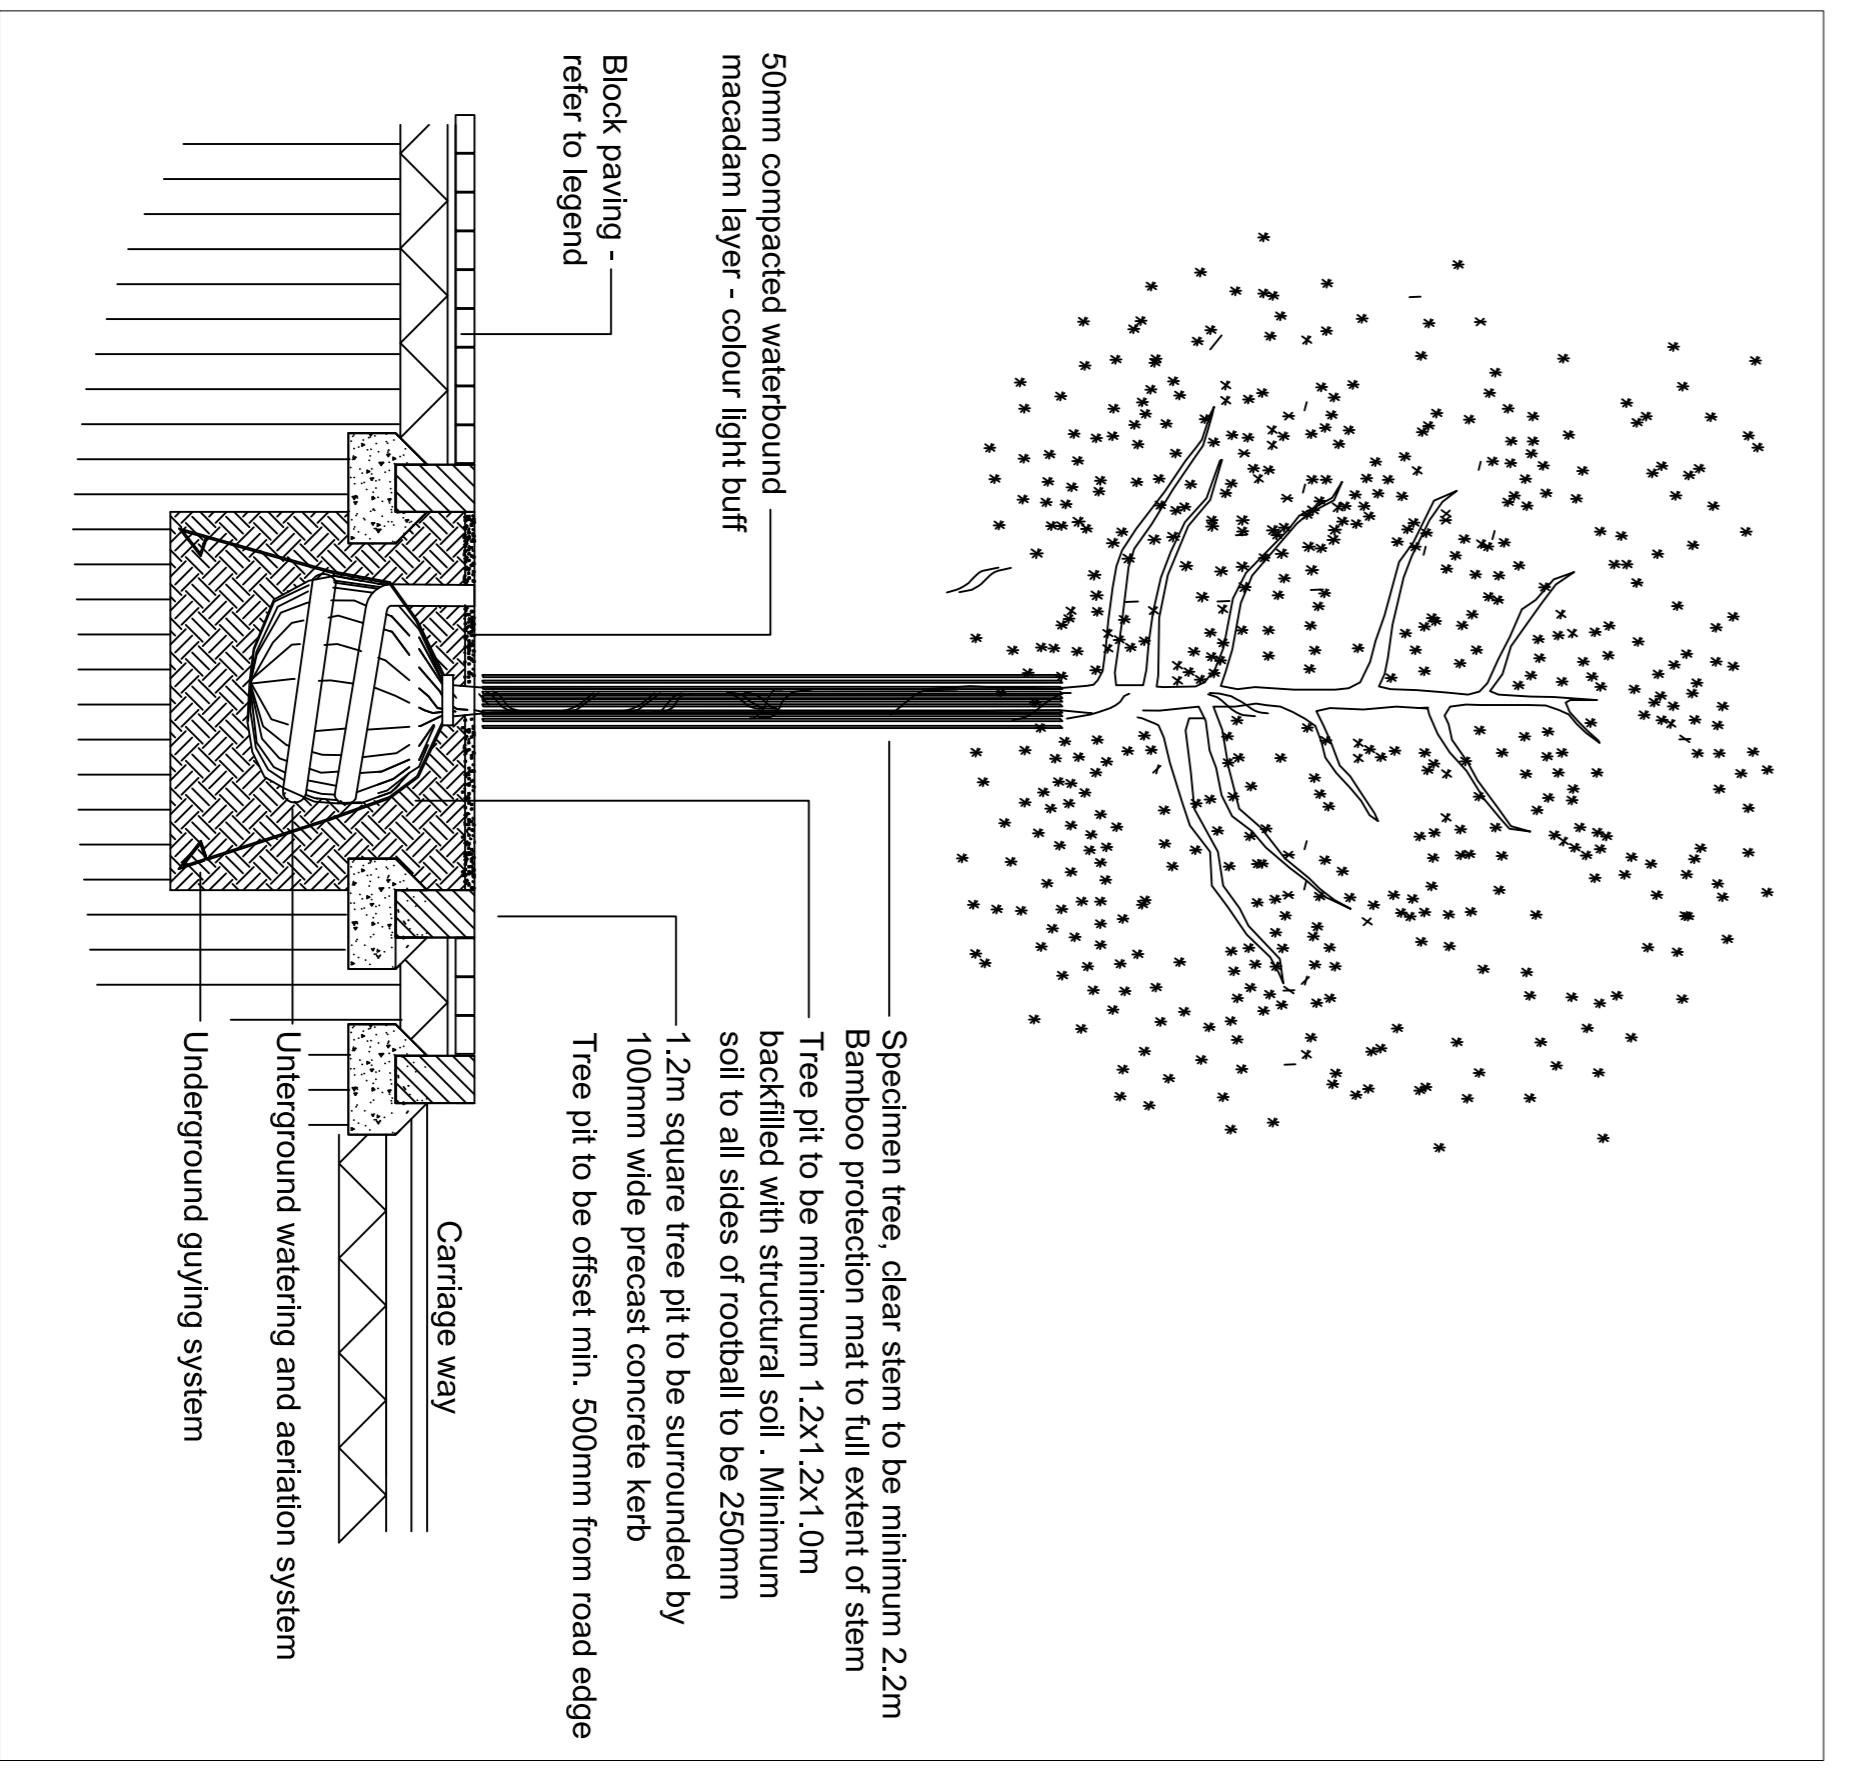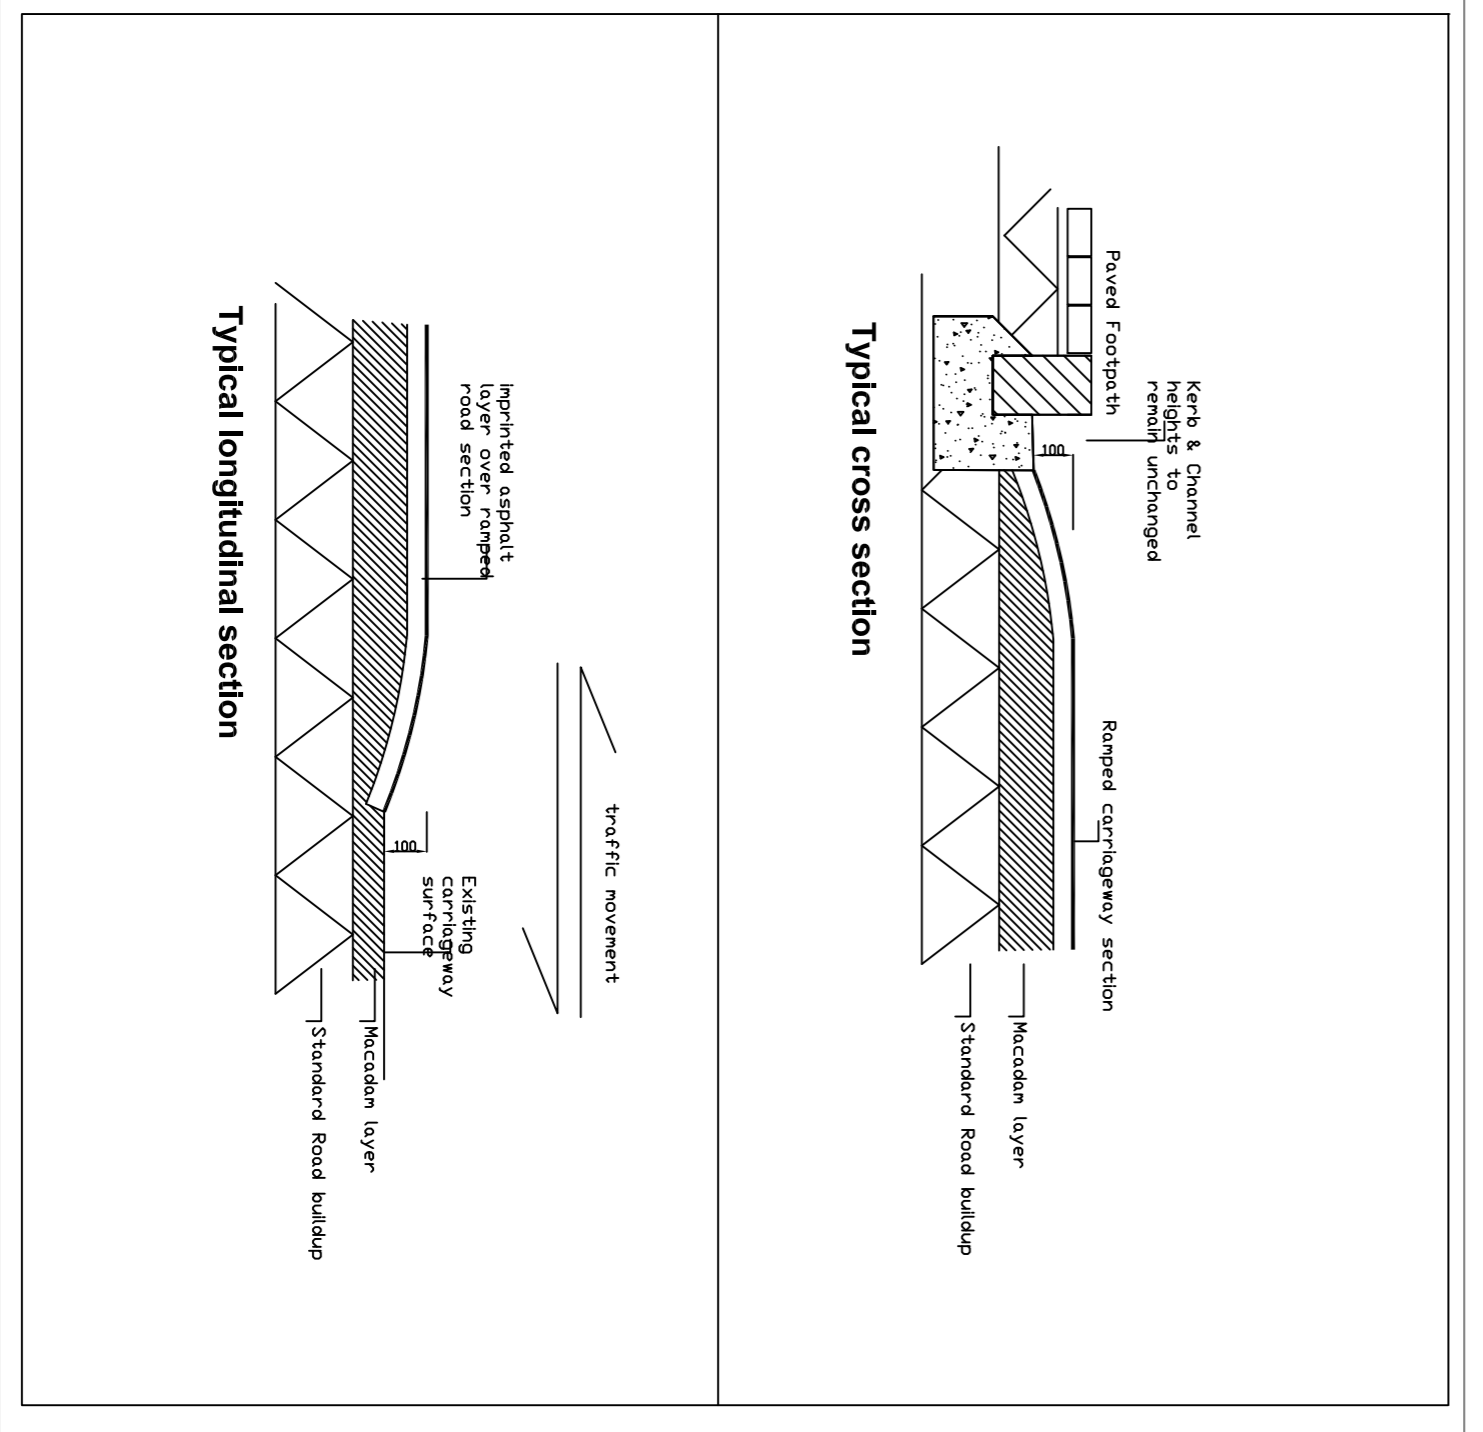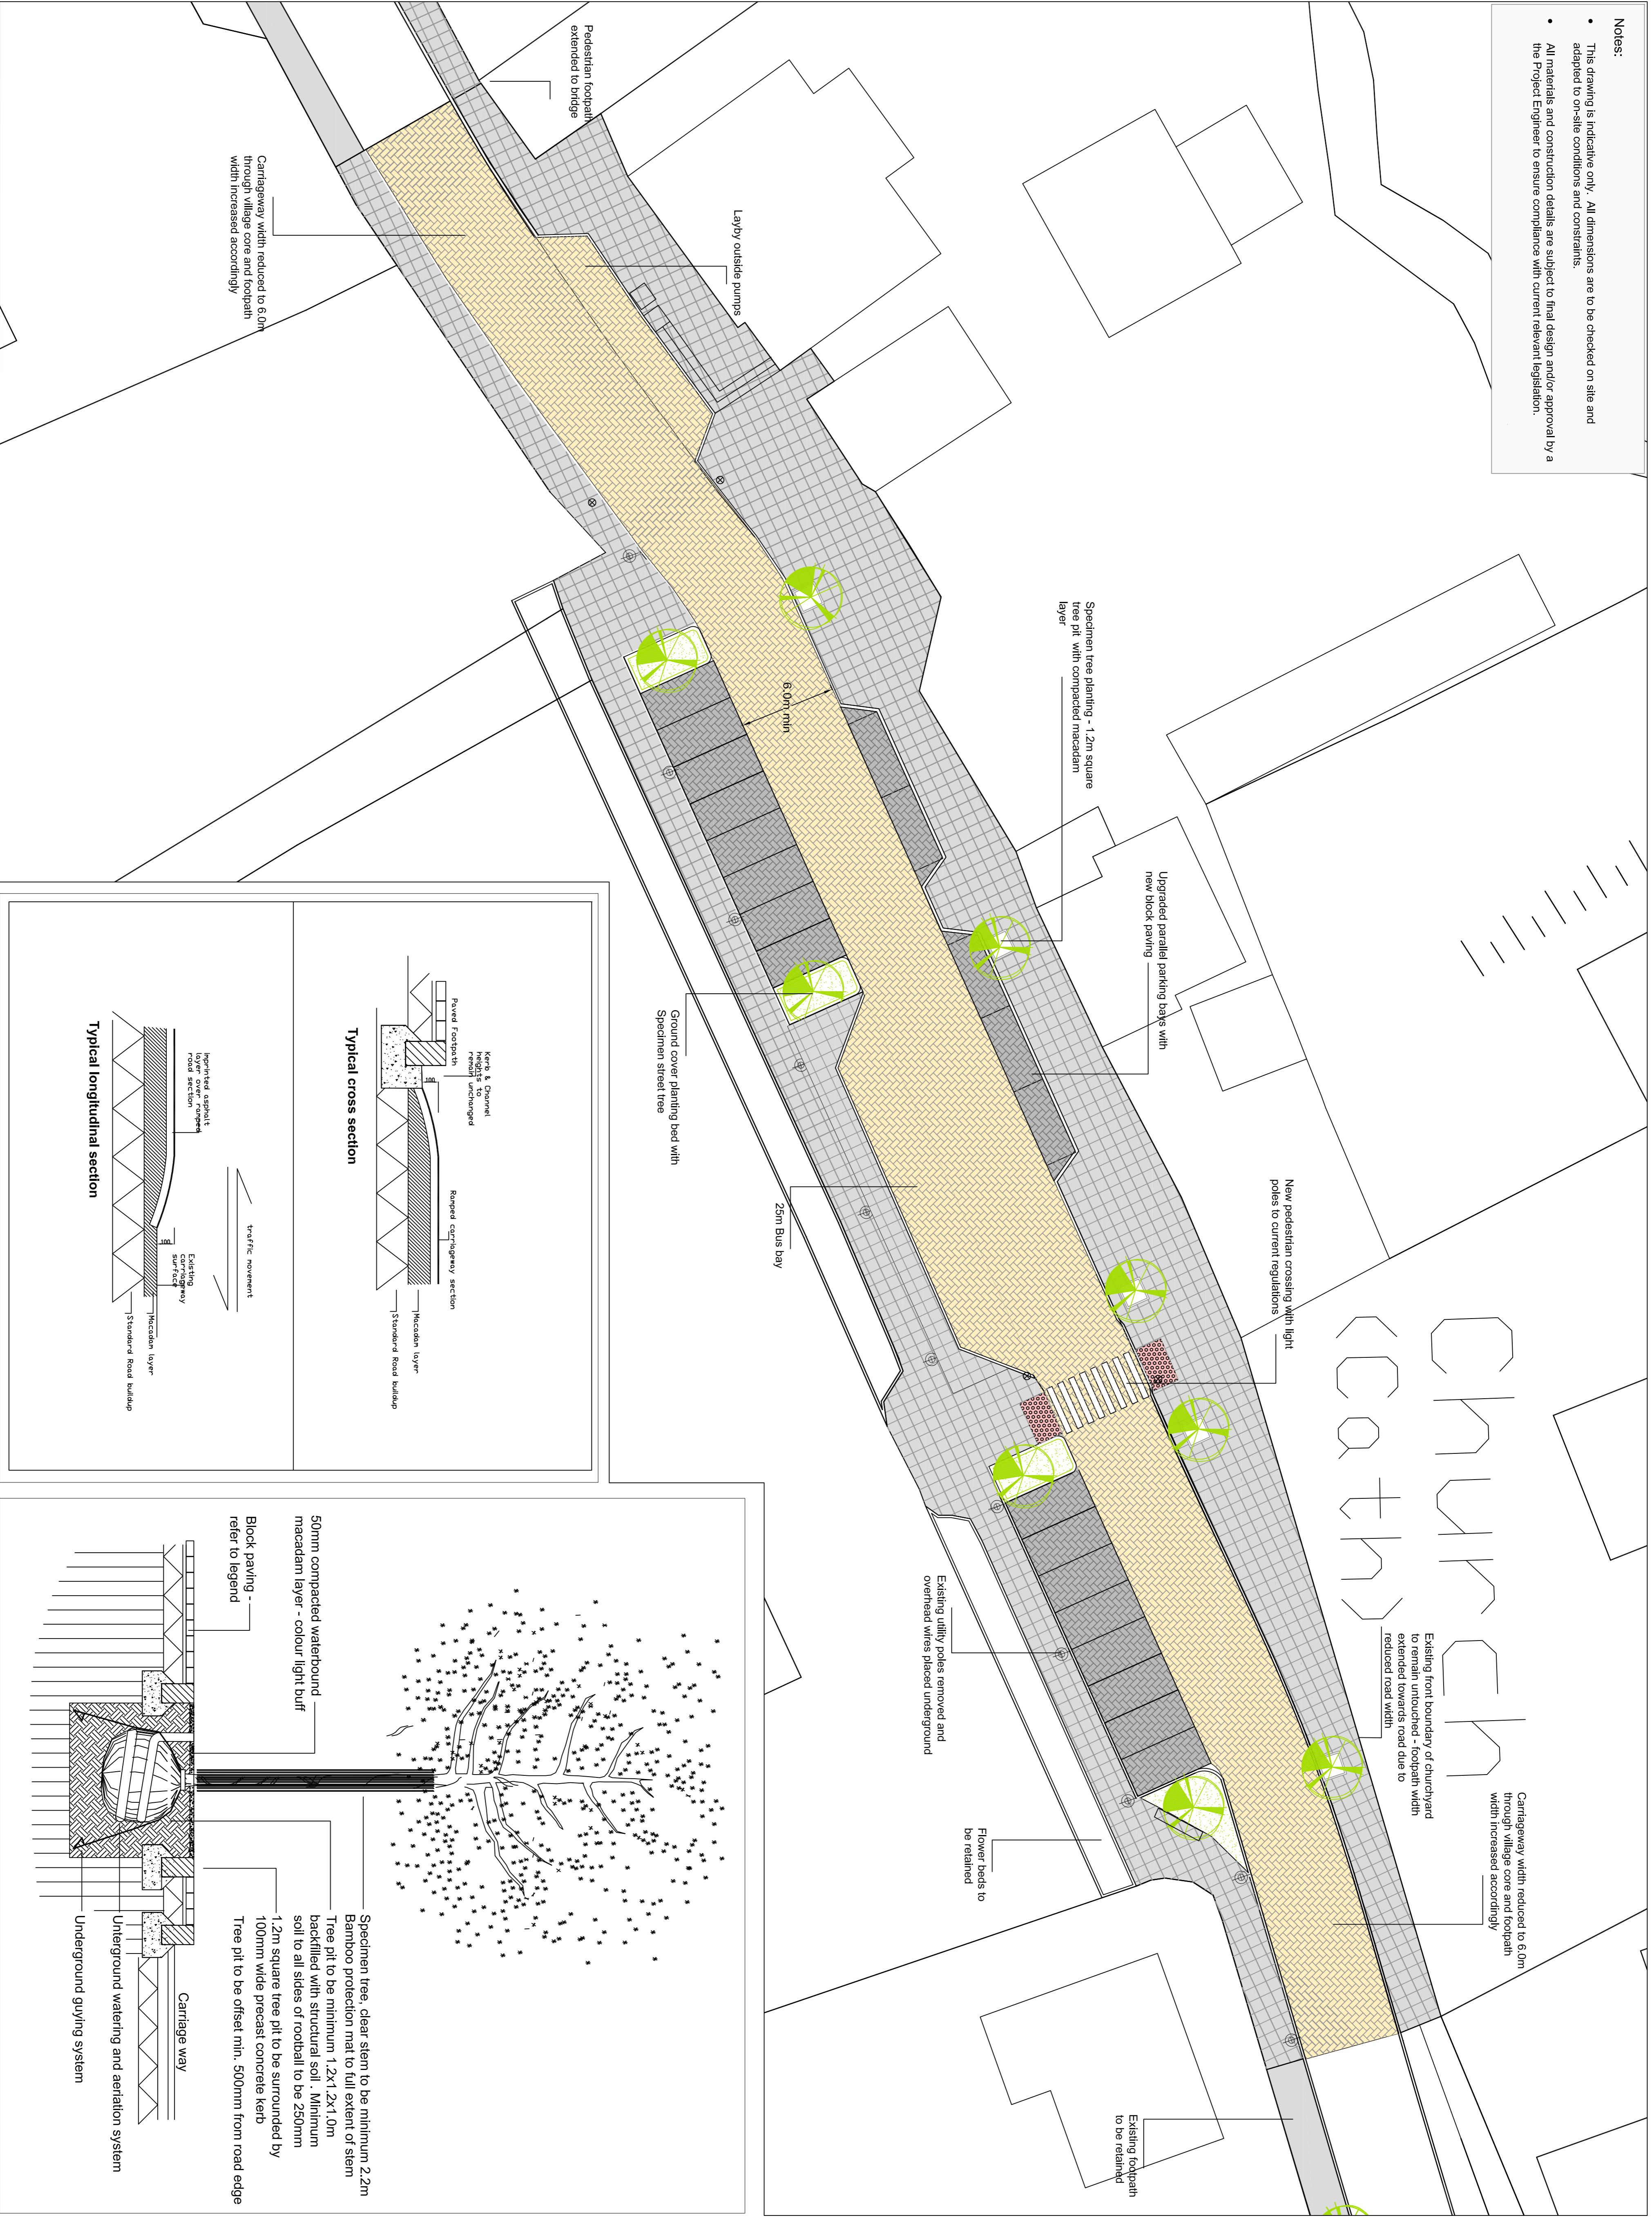

LEGEND:

- Hard landscaping**
- Specul Red Surface - with a permeable block pattern - buff colour
 - Road markings to be buff colored separate applied to existing surface
 - Footpath of concrete block paving - light grey colour
 - Dark grey permeable concrete block paving to car park areas
 - Standard concrete slipform road kerb
 - Traffic parking at pedestrian crossings as required by design regulations
- Soft landscaping**
- Specimen tree - 'Spartan' variety 'Spartan', 20-25cm girth, 16 No. - clear stem to 2m and bushy (native steel tree)
 - Low groundcover planting (retained local area)
- Street furniture**
- New street lighting - All light fitting options to be agreed with the local community.

1 Detail number
P06 Drawing reference

FINAL DOCUMENT
DATE: 25.05.09

B	27.05.09	RB	Further revision following engineers comments
A	02.02.09	RB	Revisions following consultation comments
Rev Date		INL	Revision

Drawn By: RL
Date: 19.11.08
Checked: RB/CW
Stage: Construction
as shown @ A1

MOSART
ARCHITECTURE LANDSCAPE URBANISATION

Boal & Churnet
14, -531 01 04, 25 77
14, -531 01 04, 25 77
14, -531 01 04, 25 77
14, -531 01 04, 25 77

Job Title:
DISTRICT SERVICE CENTRE ENHANCEMENT
SCHEMES TIPPERARY

Client:
SOUTH TIPPERARY COUNTY COUNCIL

Drawing: LISTA/RINANE - PLAN, & TYPICAL DETAILS

Job No:	368	Drawing No:	062	Revision:	B
---------	-----	-------------	-----	-----------	---

1 CENTRAL VILLAGE CORE AREA
SCALE 1:500

2 TYPICAL SECTION - RAMPED ROAD SURFACE
SCALE 1:20

3 TYPICAL SECTION - TREE PIT AND ROAD FOOTPATH
SCALE 1:25