

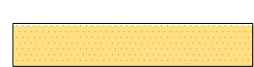


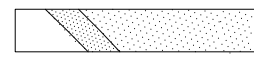
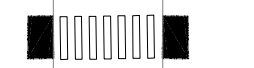
BALLYKISTEEN Baile Mhic Distín

Limerick Junction




1 THIS DRAWING IS COPYRIGHT
2 DO NOT SCALE OFF THIS DRAWING

LEGEND:

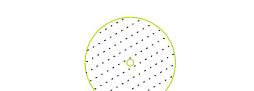

Hard landscaping

-  Special Road Surface at village junction- Coloured asphalt - buff colour
-  Re-paved and extended village centre footpaths.
-  Pocket park. Concrete block paving, colour brown.
-  Raised platform at junction railway road/ N24 accessible for local residents
-  New pedestrian crossing with tactile paving to current regulations

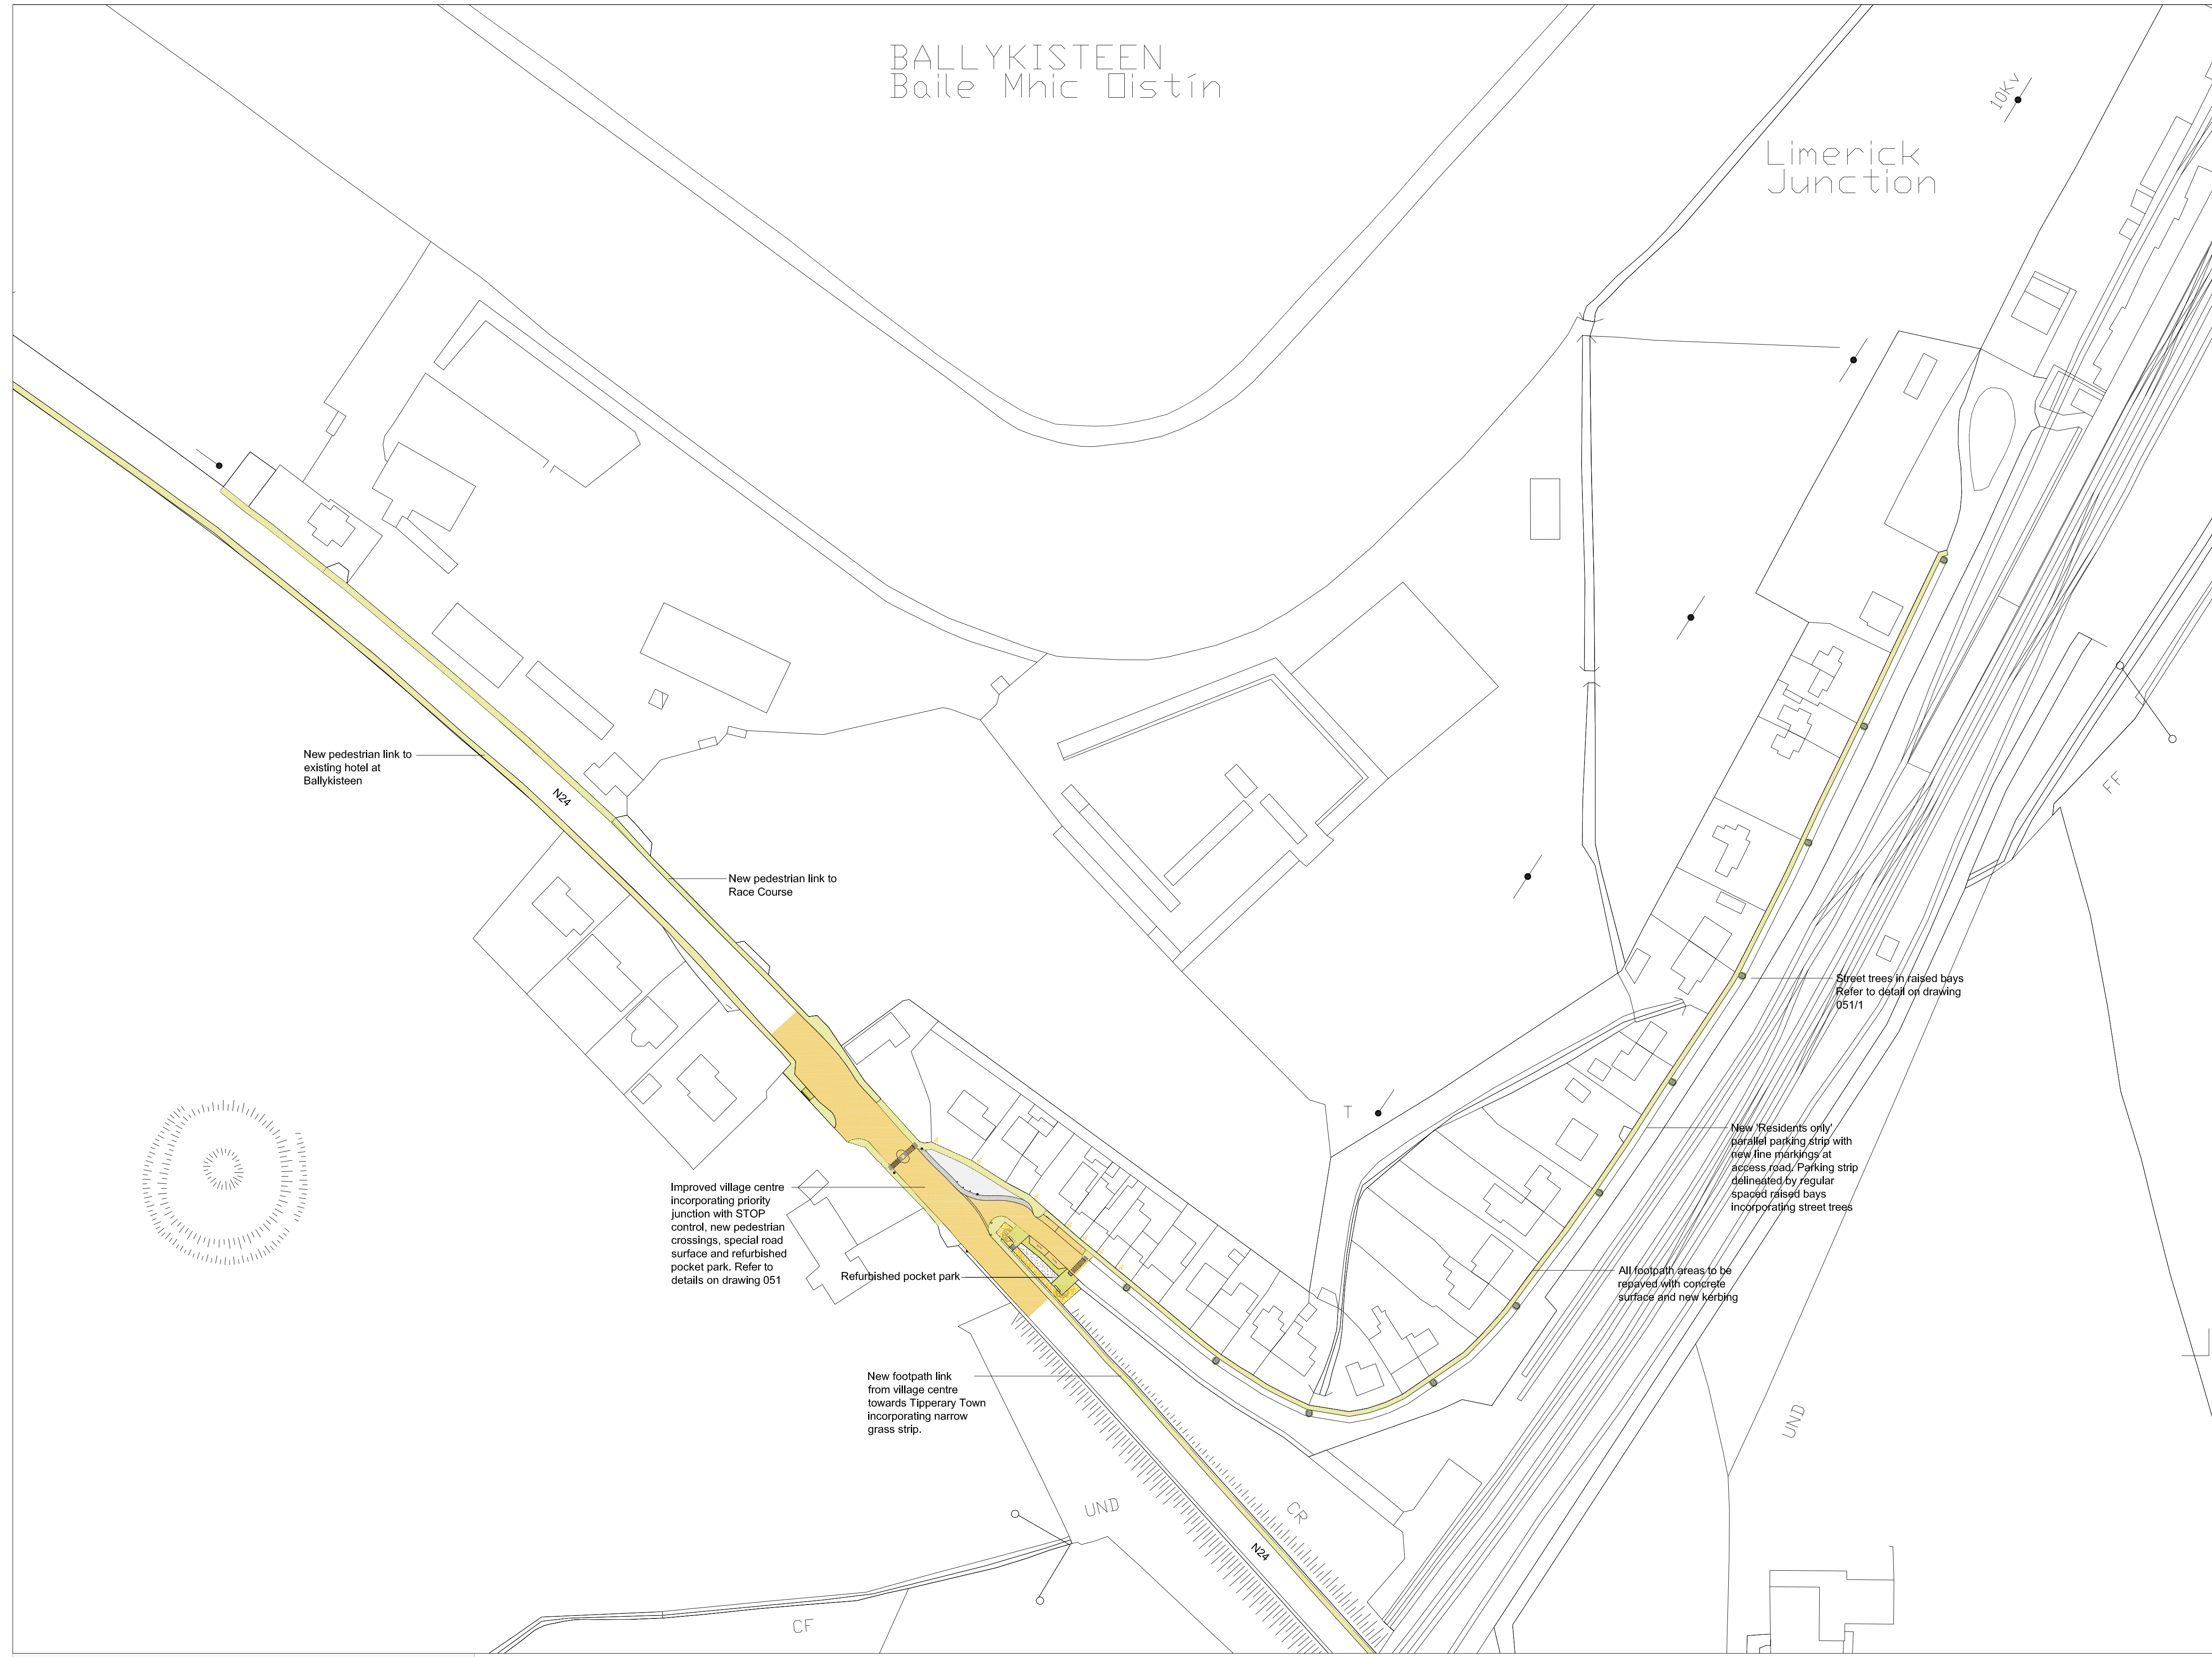
Street furniture

-  Proposed new timber benches at pocket park
-  Proposed new bus shelter at bus stop
-  Cast Iron Bollards at raised platform

Soft landscaping

-  Proposed specimen trees at new parking strip and at pocket park 'Prunus serrulata' 'Pink Perfection', 18-20cm girth, 13No
-  Proposed planting mix for pocket park (all 1-2ltr pots); 80m2

| | nr/m2 | percent of area (%) |
|---|-------|---------------------|
| Philadelphus 'Manteau d'Hermine' | 20Nr | 5 |
| Cornus sanguinea | 20Nr | 10 |
| Alchemilla mollis | 40Nr | 10 |
| Vinca major | 100Nr | 20 |
| Geranium x magnificum | 40Nr | 10 |
| Geranium 'Johnson's Blue' | 40Nr | 10 |
| Aster x frigidus 'Moench' | 40Nr | 10 |
| Ruthecia fulvida var sullivanti 'Goldsturm' | 40Nr | 10 |
| Hemerocallis minor | 40Nr | 10 |
| Iris pallida 'Argentea Variegata' | 40Nr | 5 |



New pedestrian link to existing hotel at Ballykisteon

New pedestrian link to Race Course

Street trees in raised bays Refer to detail on drawing 051/1

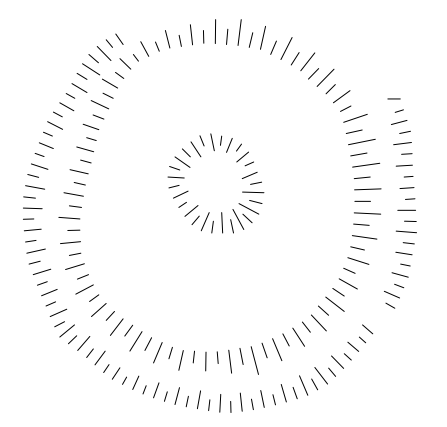
New 'Residents only' parallel parking strip with new line markings at access road. Parking strip delineated by regular spaced raised bays incorporating street trees

All footpath areas to be repaved with concrete surface and new kerbing

Improved village centre incorporating priority junction with STOP control, new pedestrian crossings, special road surface and refurbished pocket park. Refer to details on drawing 051

Refurbished pocket park

New footpath link from village centre towards Tipperary Town incorporating narrow grass strip.



Endorsed December 2010
DATE:

| Rev | Date | INL | Revision |
|-----|------|-----|----------|
|-----|------|-----|----------|

| | |
|-------------------|---------------------|
| Drawn By: RL | Checked: CW |
| Scale: 1:1000@ A1 | Date: 10.09.10 |
| | Stage: Construction |

MosArt

Block 6
Swordwell Business Park
Widow, Co. Wicklow,
Ireland

Tel: +353 (0) 404 25 777
Fax: +353 (0) 404 25 145
Email: info@mosart.ie
Web: www.mosart.ie

ARCHITECTURE LANDSCAPE URBAN DESIGN

Job Title:
District Service Centre Enhancement Schemes
Tipperary

Client:
South Tipperary County Council

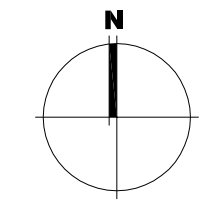
Drawing:
Limerick Junction- District Service Centre
Enhancement Scheme - Sheet 1

| | | |
|----------------|--------------------|-----------|
| Job No: 495 | Drawing No: 050 | Revision: |
|----------------|--------------------|-----------|

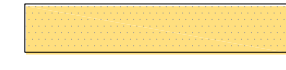

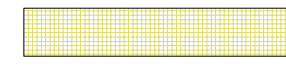
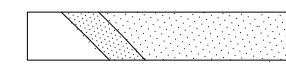
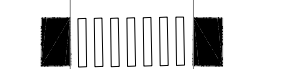



Notes:

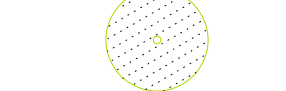

- This drawing is indicative only. All dimensions are to be checked on site and adapted to on-site conditions and constraints.
- All materials and construction details are subject to final design and/or approval by a the Project Engineer to ensure compliance with current relevant legislation.

1 KEY PLAN
050 SCALE 1:1000



LEGEND:


- Hard landscaping**
-  Special Road Surface at village junction- Coloured asphalt - buff colour
 -  Re-paved and extended village centre footpaths.
 -  Pocket park. Concrete block paving, colour brown.
 -  Raised platform at junction railway road/ N24 accessible for local residents
 -  New pedestrian crossing with tactile paving to current regulations
- Street furniture**
-  Proposed new timber benches at pocket park
 -  Proposed new bus shelter at bus stop
 -  Cast Iron Bollards at raised platform

- Soft landscaping**
-  Proposed specimen trees at new parking strip and at pocket park. *Prunus serotina* 'Pink Perfection', 18-20cm girth, 13No
 -  Proposed planting mix for pocket park (all 1-2tr pots); 80m²
- | | nr/m ² | percent of area (%) |
|---|-------------------|---------------------|
| Philadelphus 'Manteau d'Hermine' | 20Nr | 5 |
| Cornus sanguinea | 20Nr | 10 |
| Achemilla mollis | 40Nr | 10 |
| Vinca major | 100Nr | 20 |
| Geranium x magnificum | 40Nr | 10 |
| Geranium 'Johnson's Blue' | 40Nr | 10 |
| Aster x fructuosus 'Moench' | 40Nr | 10 |
| Rudbeckia fulgida var sullivantii 'Goldsturm' | 40Nr | 10 |
| Hemerocallis minor | 40Nr | 10 |
| Iris pallida 'Argentea Variegata' | 40Nr | 5 |

Endorsed December 2010
 DATE:

| | | |
|----------|-----|----------|
| Rev Date | INL | Revision |
|----------|-----|----------|

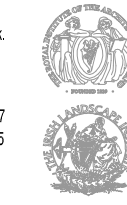
| | |
|----------------------|---------------------|
| Drawn By: RL | Checked: CW |
| Scale: as shown @ A1 | Date: 10.09.10 |
| | Stage: Construction |



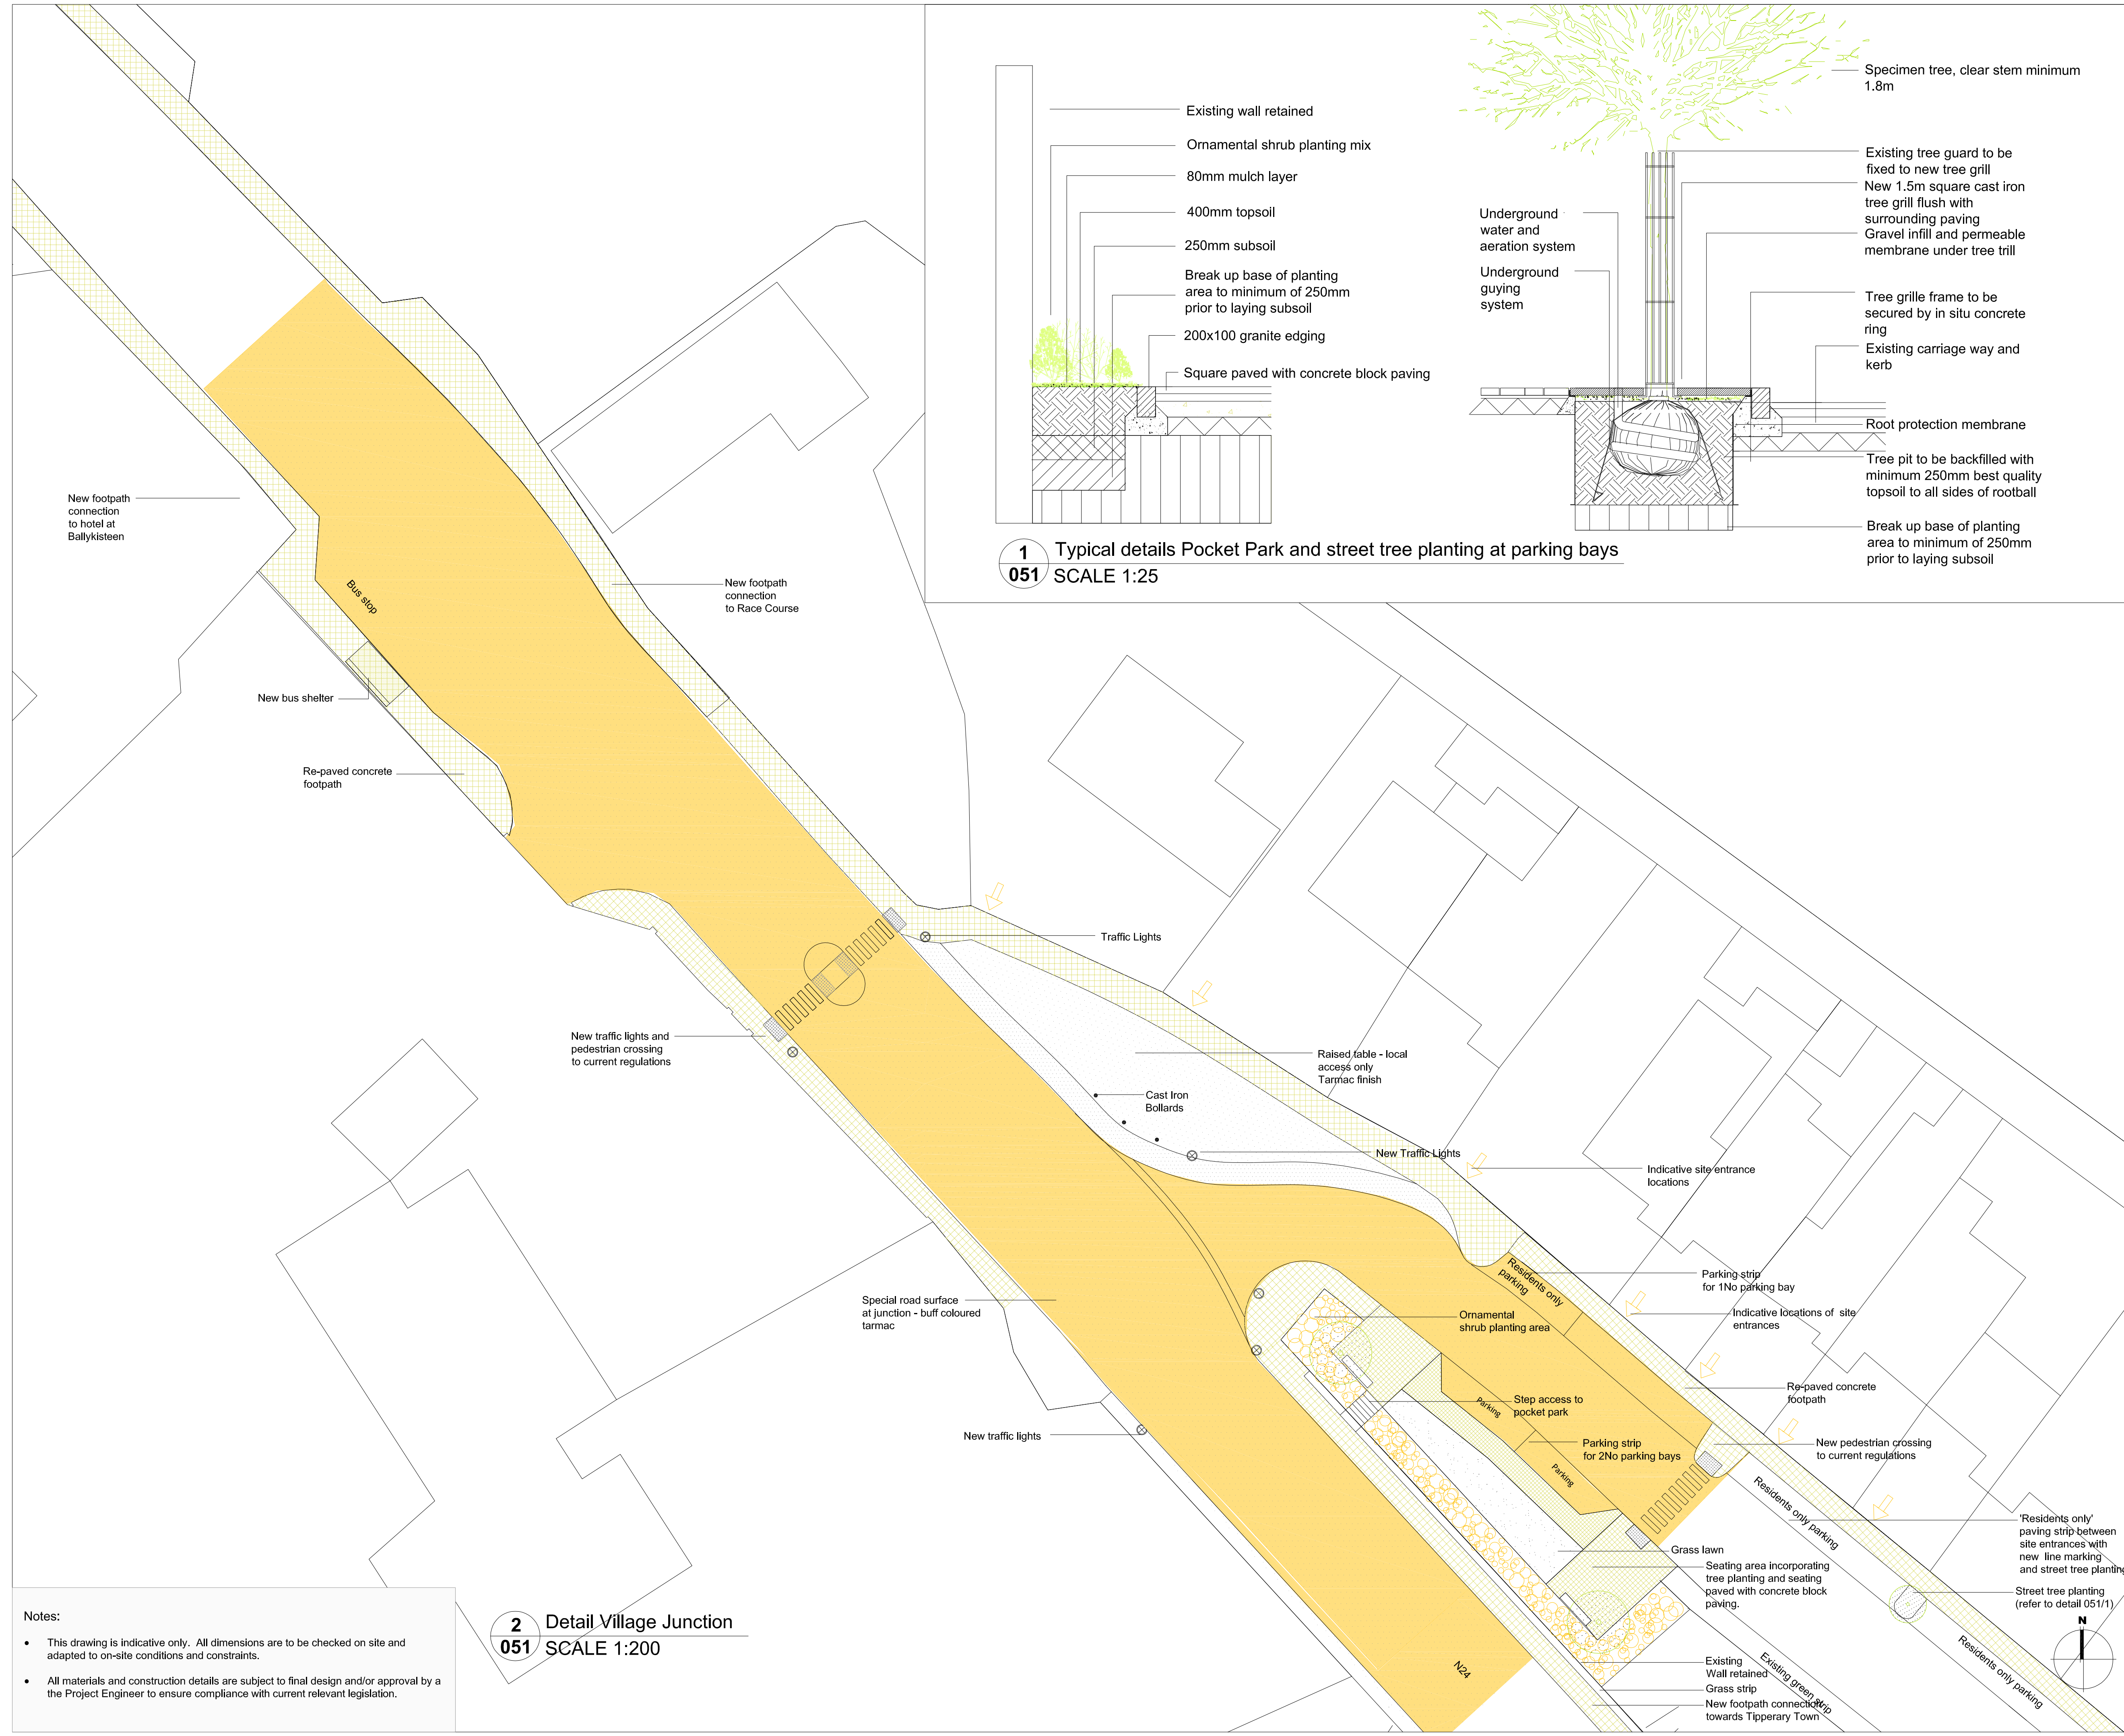
ARCHITECTURE LANDSCAPE URBANDESIGN

Block 6
 Broomhall Business Park,
 Widdow, Co. Wicklow,
 Ireland

Tel: +353 (0) 404 23 777
 Fax: +353 (0) 404 23 145
 Email: info@mosart.ie
 Web: www.mosart.ie



| | | |
|--|---------------------------|-----------|
| Job Title: District Service Centre Enhancement Schemes Tipperary | | |
| Client: South Tipperary County Council | | |
| Drawing: Limerick Junction- District Service Centre Enhancement Scheme - Sheet 2 | | |
| Job No: 495 | Drawing No: 051 | Revision: |



1 Typical details Pocket Park and street tree planting at parking bays
 051 SCALE 1:25

2 Detail Village Junction
 051 SCALE 1:200

Notes:

- This drawing is indicative only. All dimensions are to be checked on site and adapted to on-site conditions and constraints.
- All materials and construction details are subject to final design and/or approval by a the Project Engineer to ensure compliance with current relevant legislation.