


- NOTES:
 1. All levels are relative to Ordnance Datum Malin Head
 2. 50m sq grid relative to Irish Transverse Mercator Co-ordinate reference system
 3. Contours are at .25m intervals

SYMBOL LEGEND			
AV	Air Valve	SV	Sluice Valve
V	Valve	WV	Water Valve
FH	Fire Hydrant	WM	Water Meter
IC	Inspection Chamber	Post	Post
TD	Telecom Duct	ESB Duct	ESB Duct
TB	Telecom Box	ESB Box	ESB Box
T	Tree	ESB Pole	ESB Pole
TS	Tree Spread	TP	Telecom Pole
B/S	Bush/Shrub	LS	Lamp Standard
S	Sign	TS	Traffic Sign
AJ	Armstrong Junction	GY	Gully
ER	Earth Rod	Gas	Gas
TL	Traffic Light	B	Bollard
CATV	Cable TV Duct	Bin	Bin
G	Gate	Stay	Stay
M&C	Manhole & Cover Level	Serv	Service
SS	Survey Station	Pipe	Pipe
RH	Ridge Height	CH	Coping Height
FL	Finished Floor Level	GH	Gutter Height
EH	Eaves Height	RH	Roof Height
BH	Boundary Height	SH	Spot Height

LINE TYPE LEGEND			
Wall	Concrete Edge	Centerline of Trees	
Fence	Hedge	Step	
Footpath	Plinth	Building	
Drain/River	Roof	Telecom Line	
Flower Bed	ESB Line	Telecom Line	
Mound	Building	Building	
Kerb	Road	Road	
Contour Major	Contour Minor	Contour Minor	
Bottom of Bank	Top of Bank	Top of Bank	
Yellow Line	White Line	White Line	

MANHOLE LEGEND			
150mm	Foul Manhole, Cover Level = 4.93, Invert Level = 2.11 & 150mm Pipe	150mm	Storm Manhole, Cover Level = 4.93, Invert Level = 2.11 & 150mm Pipe
150mm	Storm Manhole, Cover Level = 4.93, Invert Level = 2.11 & 150mm Pipe	150mm	Combined Manhole, Cover Level = 4.93, Invert Level = 2.11 & 150mm Pipe
150mm	Unknown Manhole, Cover Level = 4.93, Invert Level = 2.11 & 150mm Pipe	150mm	Unknown Manhole, Cover Level = 4.93, Invert Level = 2.11 & 150mm Pipe

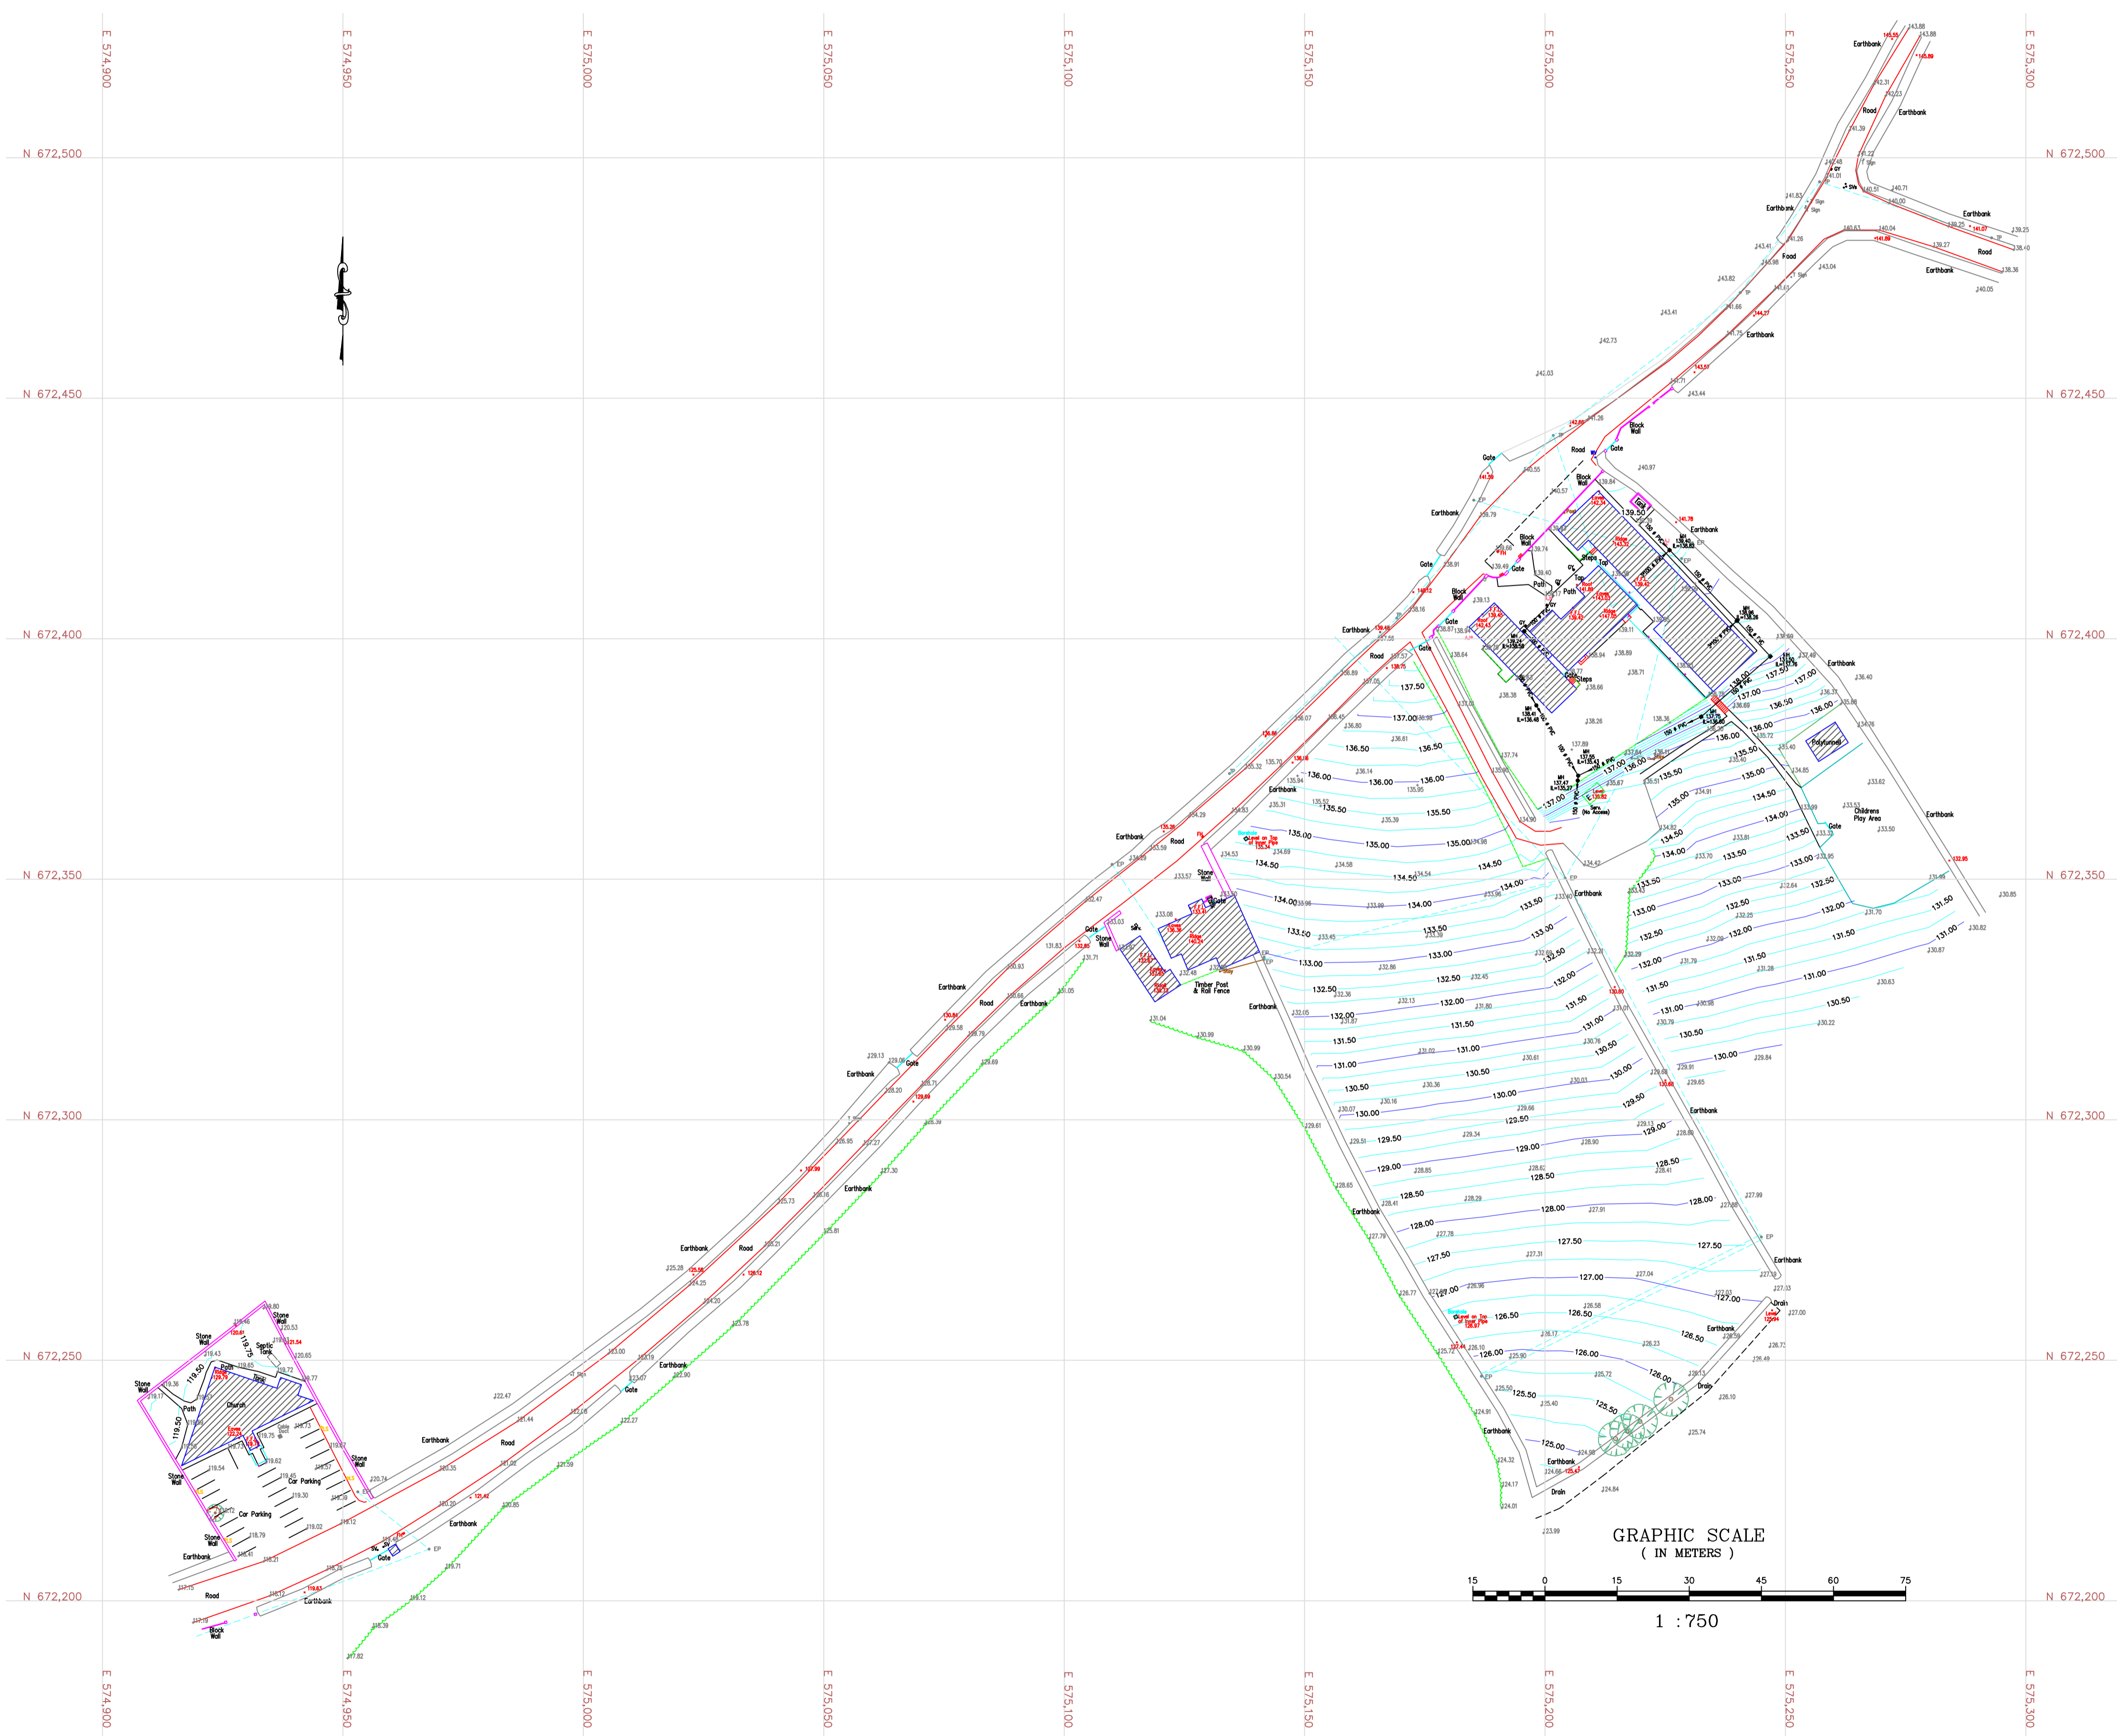

REVISIONS		
No.	Date	Description

Control Surveys
 land and building surveys

6 Crestwood, Kiltarragh, Dooradoyle, Limerick.
 Tel: 087 2659112 email: cian@controlsurveys.ie
 website: www.controlsurveys.ie

- Topographical Surveys
- Measured Building Surveys
- Legal Mapping
- As Built Surveys
- GPS Surveys
- Setting Out

Client:

Professional:
 Punch Consulting Engineers

Project Title:
 Topographical Survey of Site for Proposed Burial Ground Located at Boher, Co Tipperary.

Drawn: PC **Dwg No:** 17-220-01
Scale: 1:750 **Date:** 28-06-17