
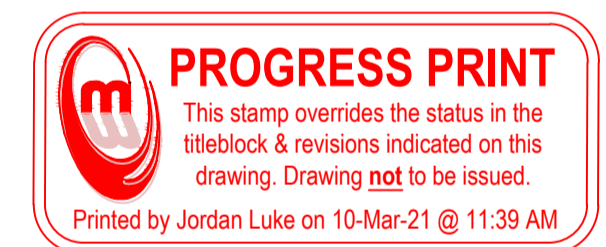


DO NOT SCALE FROM THIS DRAWING. USE FIGURED DIMENSIONS IN ALL CASES. VERIFY DIMENSIONS ON SITE AND REPORT ANY DISCREPANCIES TO THE DESIGNERS IMMEDIATELY.  
 THIS DRAWING IS TO BE READ IN CONJUNCTION WITH THE DESIGNERS SPECIFICATION.  
 © THIS DRAWING IS COPYRIGHT AND MAY ONLY BE REPRODUCED WITH THE DESIGNERS PERMISSION.

- NOTES:**
1. ALL DRAWINGS ARE TO BE READ IN CONJUNCTION WITH ALL RELEVANT SPECIFICATIONS, BILLS OF QUANTITIES, ARCHITECTURAL, SERVICES AND ENGINEERING DRAWINGS.
  2. ALL LEVELS ARE IN METRES RELATED TO ORDNANCE DATUM MALIN HEAD, OSGM15.
  3. ANY DISCREPANCIES BETWEEN THESE DOCUMENTS SHALL BE BROUGHT TO THE ATTENTION OF THE ENGINEER.
  4. DRAWINGS ARE NOT TO BE SCALED.
  5. ALL DIMENSIONS ARE IN MILLIMETRES, UNLESS NOTED OTHERWISE.

**LEGEND:**

— SITE BOUNDARY

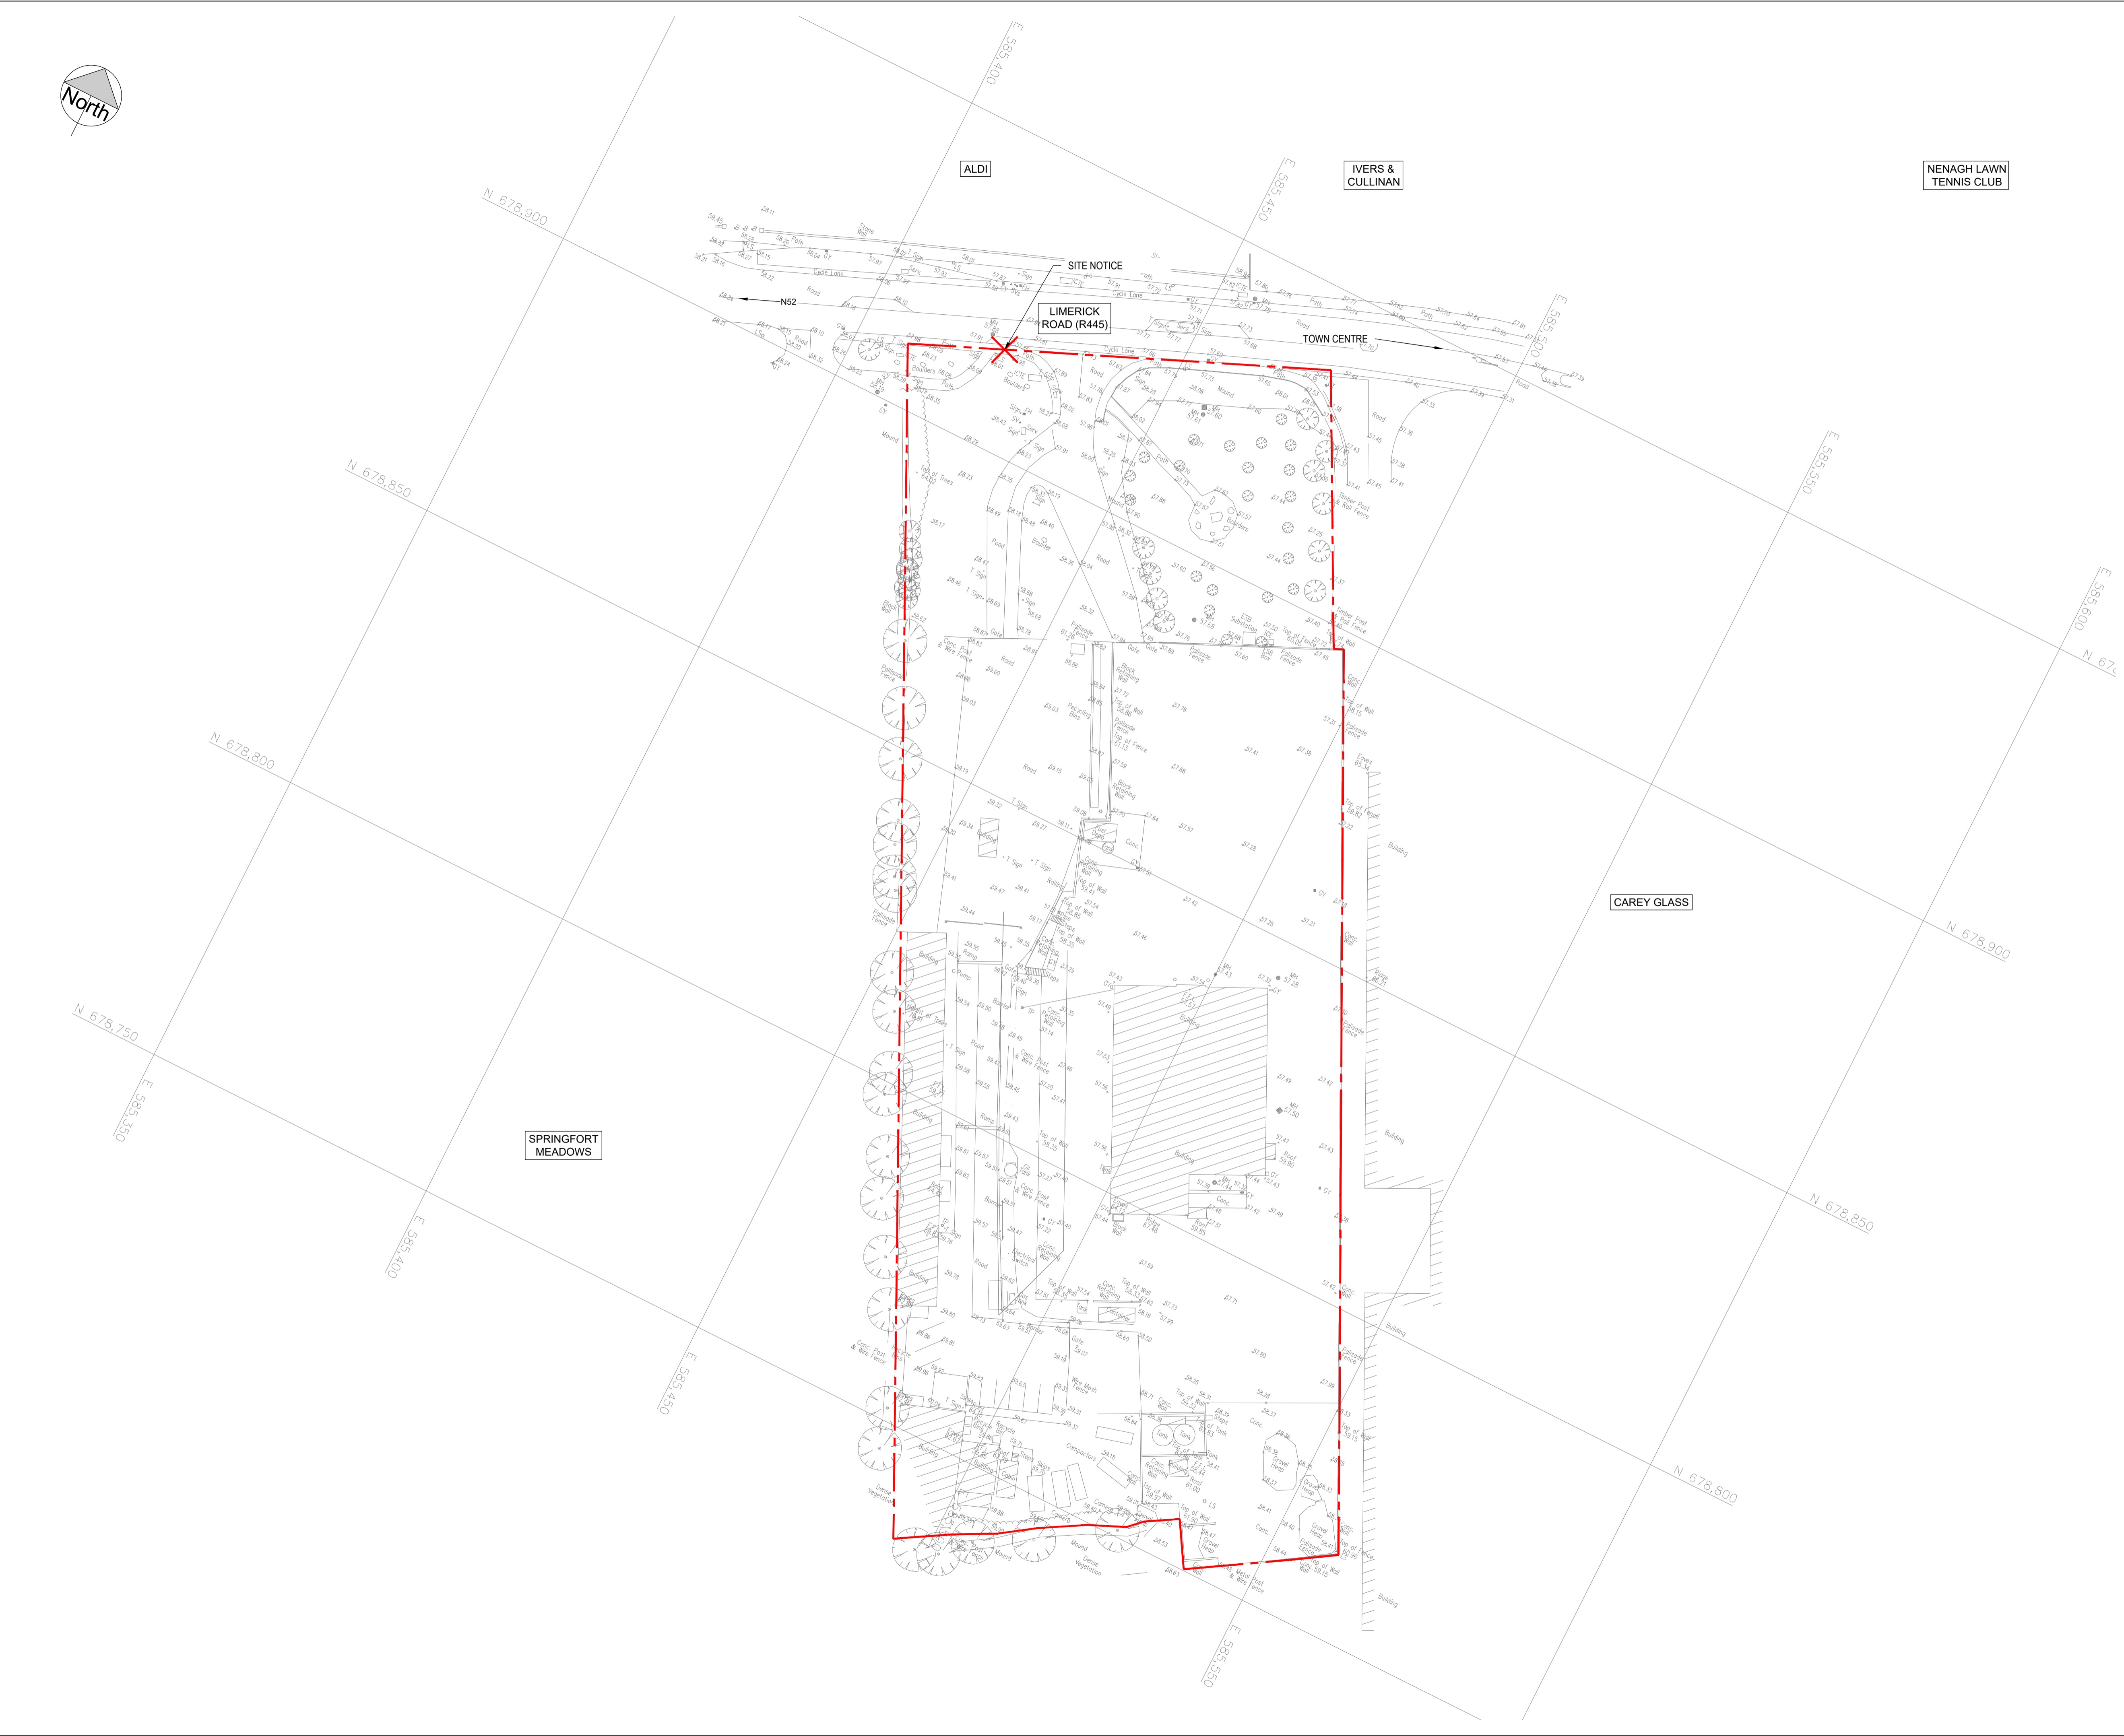

REV	DATE	ISSUED FOR INFORMATION	BY	APP
R01	09.03.2021	ISSUED FOR INFORMATION	JL	BS

PROJECT: UPGRADE WORKS TO NENAGH RECYCLING CENTRE NENAGH, CO. TIPPERARY.

TITLE: SITE NOTICE LOCATION LAYOUT

CLIENT:  Comhairle Contae Thiobraid Árann  
Tipperary County Council

 **Malachy Walsh and Partners**  
Engineering and Environmental Consultants  
Cork | Tralee | London | Limerick

The Elm Suite,  
Loughmore Centre,  
Raheen Business Park,  
Limerick,  
V94 R578

Tel: +353 (0) 61 480164  
Fax: +353 (0) 61 441125  
E-mail: limerick@mwp.ie  
Web: www.mwp.ie

DRAWN: JL	CHECKED: DC	APPROVED: BS
DATE: MARCH '21	SCALE @ A1: 1: 500	
PROJECT NUMBER: 19264	DRAWING STATUS: S2	

DRAWING NUMBER: 19264-MWP-00-00-DR-C-0100 REV: P01

www.mwp.ie/office/progressprint/19264/19264-MWP-00-00-DR-C-0100