
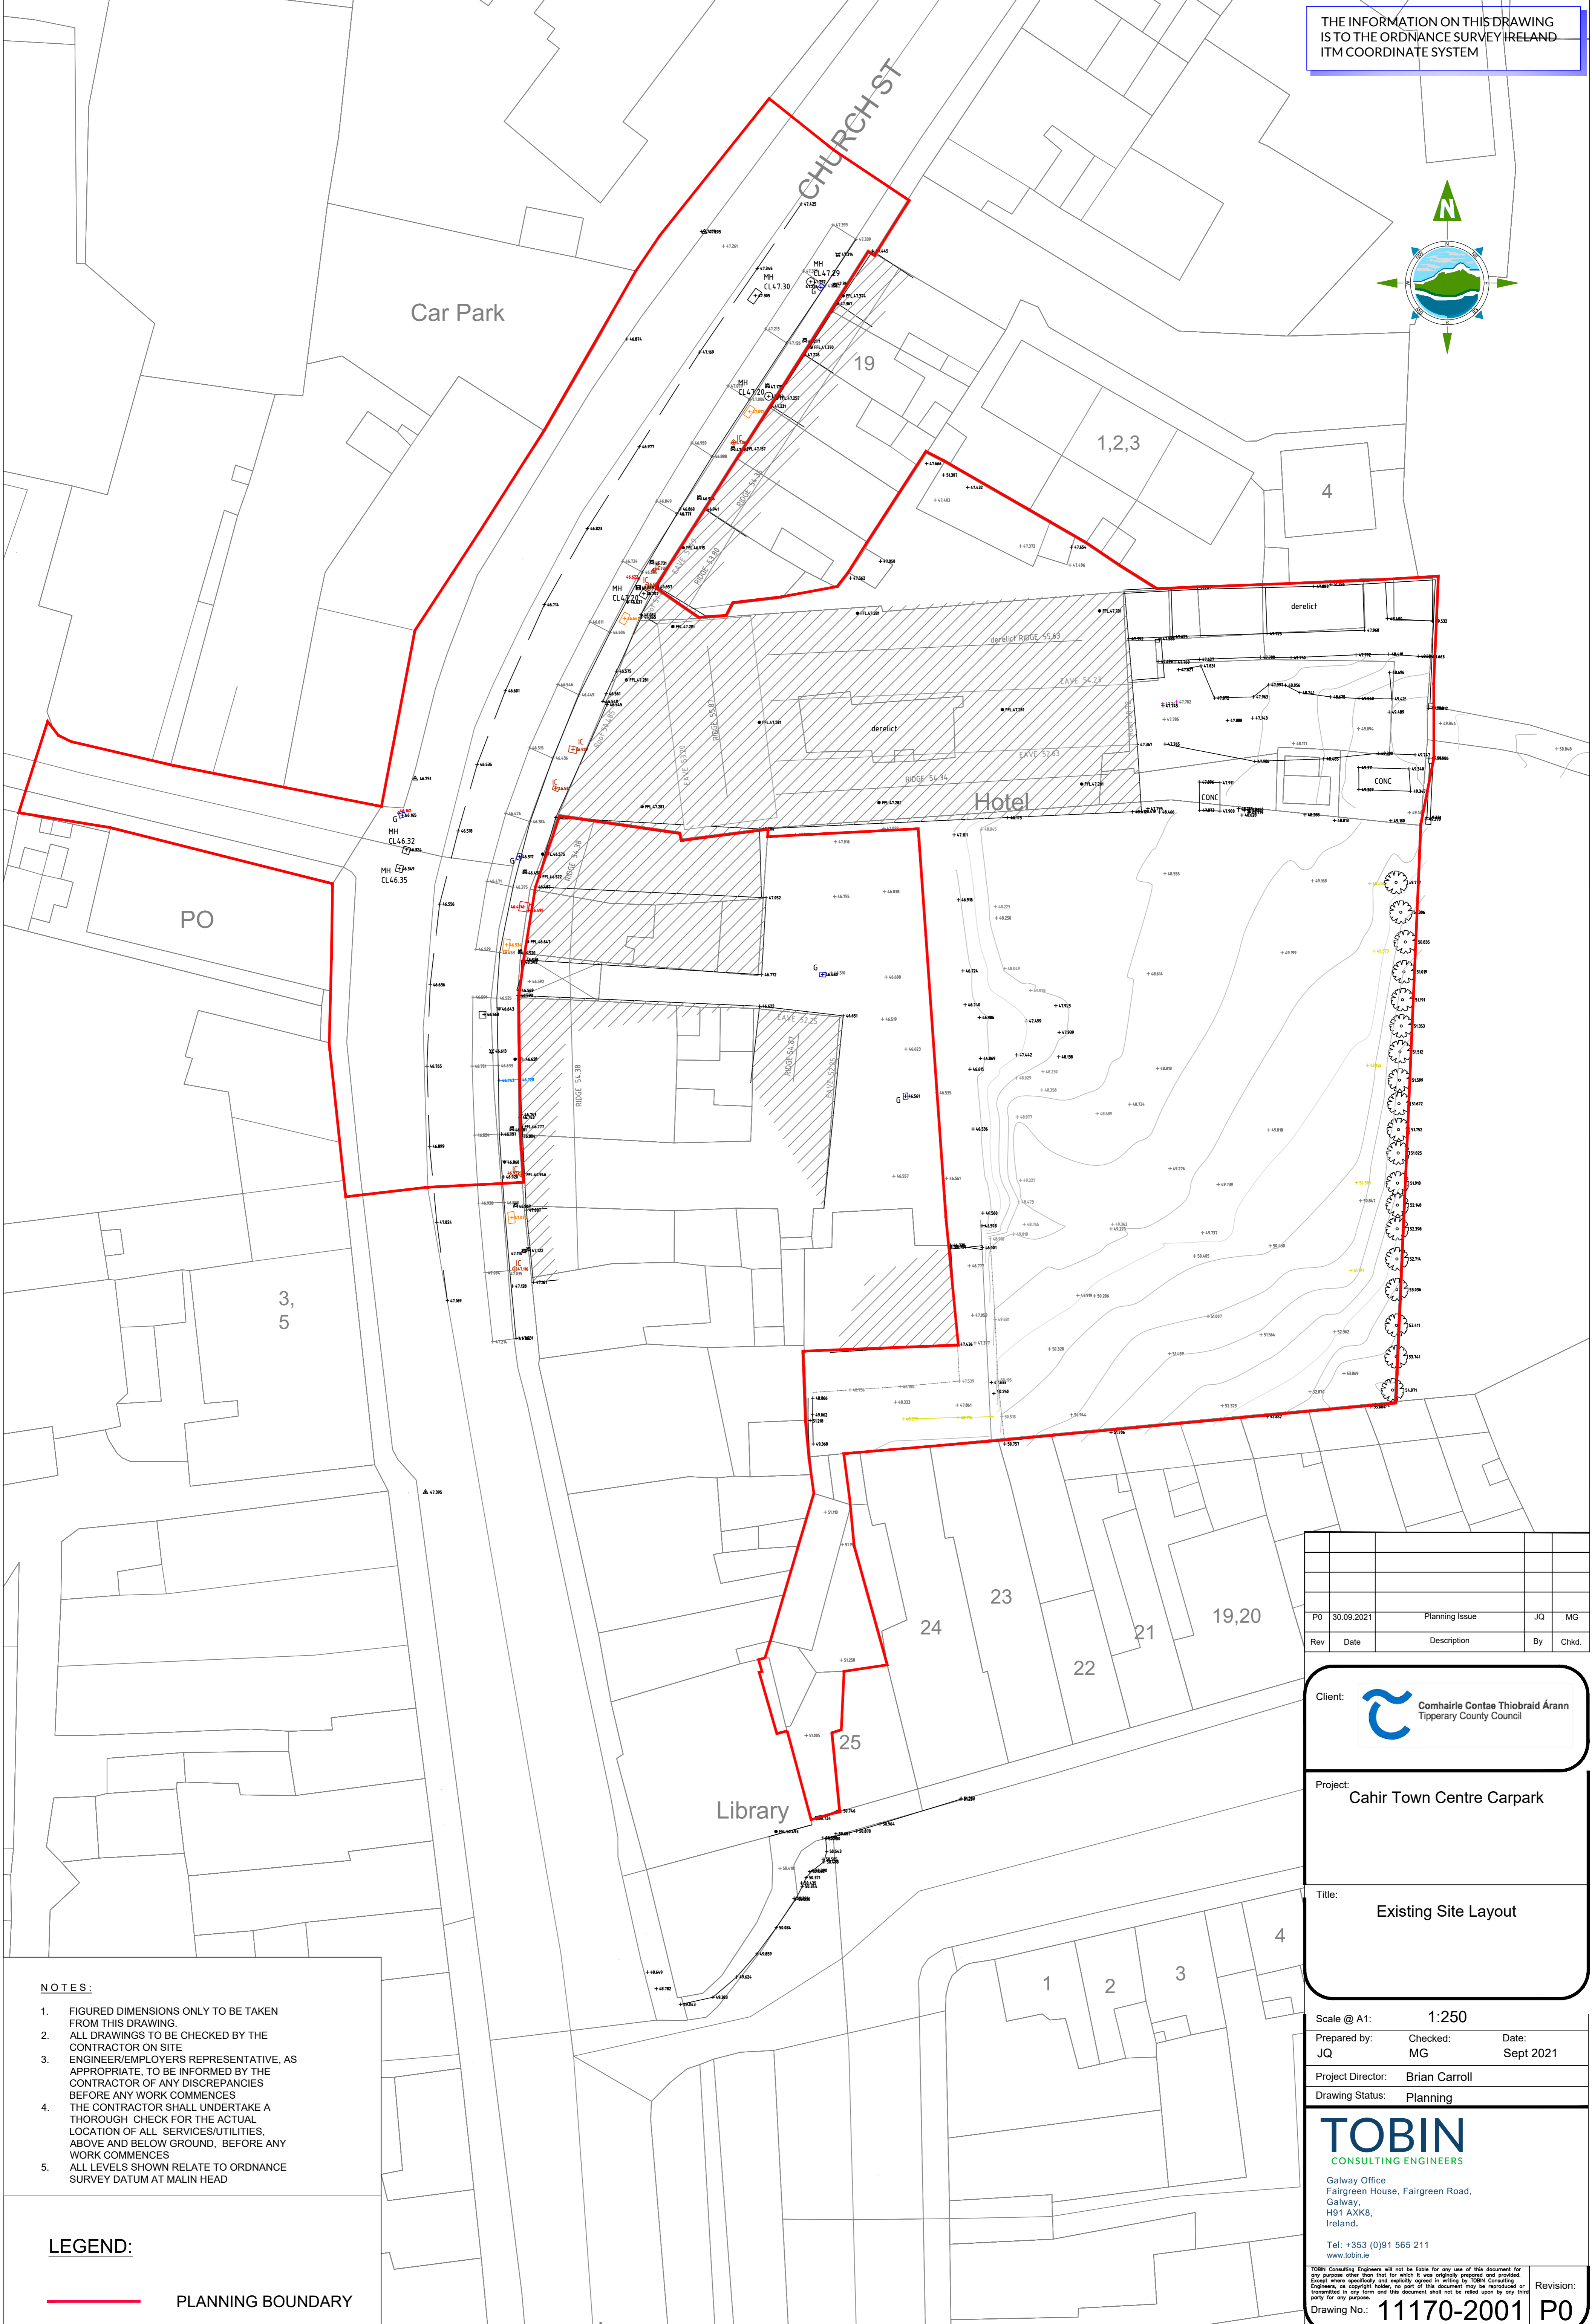


THE INFORMATION ON THIS DRAWING IS TO THE ORDNANCE SURVEY IRELAND ITM COORDINATE SYSTEM

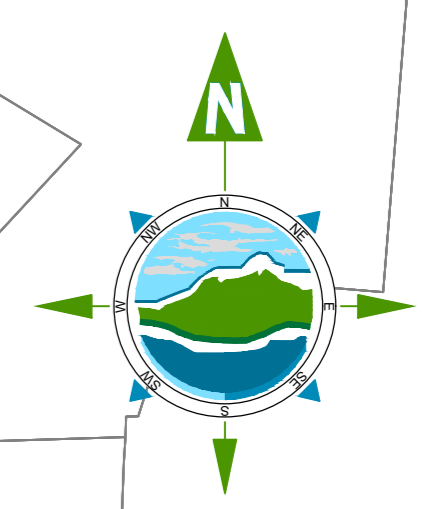

- NOTES:**
- FIGURED DIMENSIONS ONLY TO BE TAKEN FROM THIS DRAWING.
 - ALL DRAWINGS TO BE CHECKED BY THE CONTRACTOR ON SITE
 - ENGINEER/EMPLOYERS REPRESENTATIVE, AS APPROPRIATE, TO BE INFORMED BY THE CONTRACTOR OF ANY DISCREPANCIES BEFORE ANY WORK COMMENCES
 - THE CONTRACTOR SHALL UNDERTAKE A THOROUGH CHECK FOR THE ACTUAL LOCATION OF ALL SERVICES/UTILITIES, ABOVE AND BELOW GROUND, BEFORE ANY WORK COMMENCES
 - ALL LEVELS SHOWN RELATE TO ORDNANCE SURVEY DATUM AT MALIN HEAD

LEGEND:

— PLANNING BOUNDARY

Rev	Date	Description	By	Chkd.
PO	30.09.2021	Planning Issue	JQ	MG

Client: Comhairle Contae Thiobraid Árann
Tipperary County Council

Project: Cahir Town Centre Carpark

Title: Existing Site Layout

Scale @ A1: 1:250

Prepared by: JQ Checked: MG Date: Sept 2021

Project Director: Brian Carroll

Drawing Status: Planning

TOBIN
CONSULTING ENGINEERS

Galway Office
Fairgreen House, Fairgreen Road,
Galway, H91 AXK8,
Ireland.

Tel: +353 (0)91 565 211
www.tobin.ie

Revision: 11170-2001 PO