


SECTION C-C
Scale 1:125

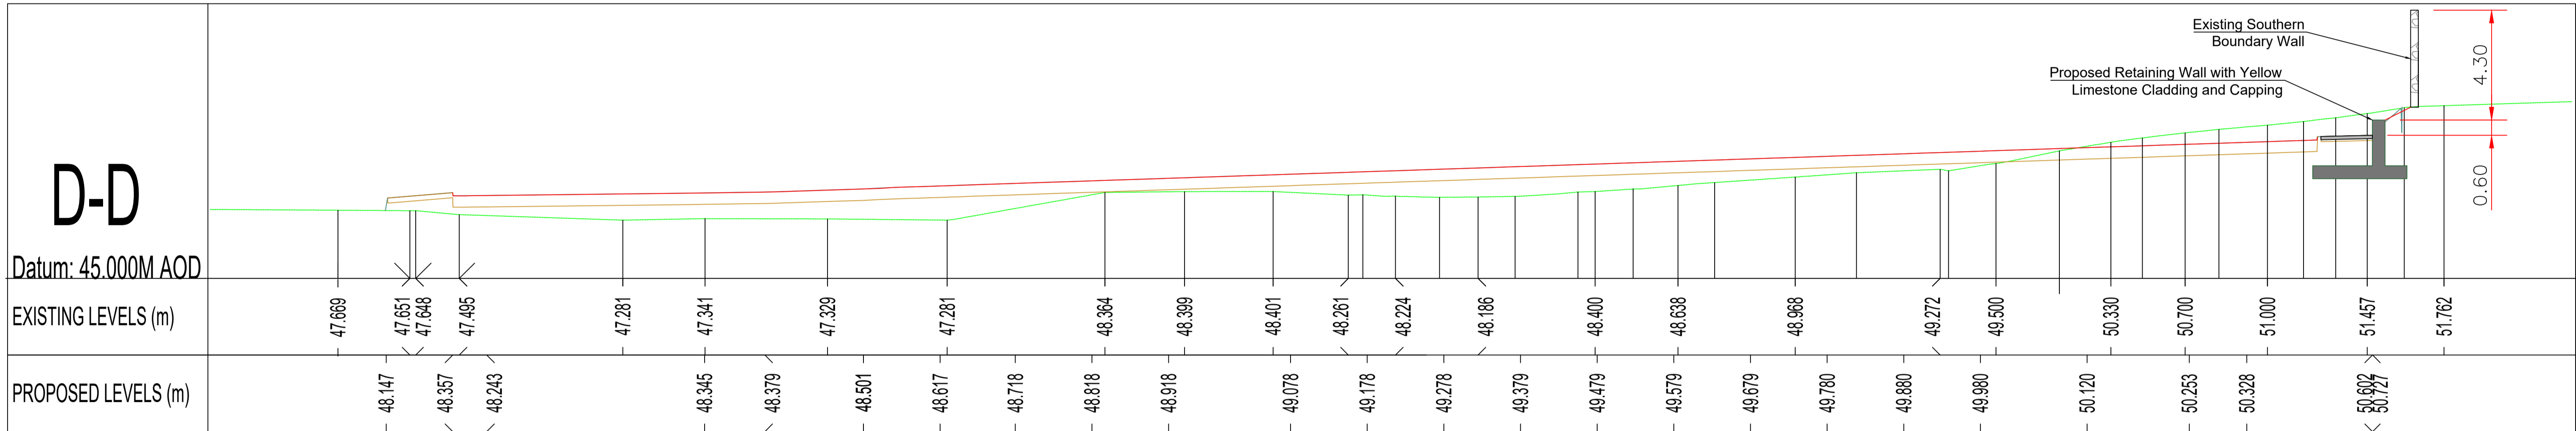

SECTION D-D
Scale 1:125

Rev	Date	Description	By	Chkd.
PO	30.09.2021	Planning Issue	JQ	MG

Client: Comhairle Contae Thiobraid Árann
Tipperary County Council

Project: Cahir Town Centre Car Park

Title: Existing & Proposed Site Sections Sheet 2 of 2

- LEGEND:**
- EXISTING GROUND LEVEL
 - PROPOSED SURFACE LEVEL
 - PROPOSED FORMATION LEVEL
 - PROPOSED RETAINING WALL
 - PROPOSED FOOTPATH

- NOTES:**
1. FIGURED DIMENSIONS ONLY TO BE TAKEN FROM THIS DRAWING.
 2. ALL DRAWINGS TO BE CHECKED BY THE CONTRACTOR ON SITE.
 3. ENGINEER/EMPLOYERS REPRESENTATIVE, AS APPROPRIATE, TO BE INFORMED BY THE CONTRACTOR OF ANY DISCREPANCIES BEFORE ANY WORK COMMENCES.
 4. THE CONTRACTOR SHALL UNDERTAKE A THOROUGH CHECK FOR THE ACTUAL LOCATION OF ALL SERVICES/UTILITIES, ABOVE AND BELOW GROUND, BEFORE ANY WORK COMMENCES.
 5. ALL LEVELS SHOWN RELATE TO ORDNANCE SURVEY DATUM AT MALIN HEAD.

Scale @ A1: AS SHOWN

Prepared by:	Checked:	Date:
JQ	MG	Sept 2021

Project Director: Brian Carroll

Drawing Status: Planning

TOBIN
CONSULTING ENGINEERS

Galway Office
Fairgreen House, Fairgreen Road,
Galway,
H91 AXK8,
Ireland.

Tel: +353 (0)91 565 211
www.tobin.ie

Drawing No.: 11170-2006 PO

Revision: