

# EAST GATE FETHARD



Site Sections


SCALE 1:500

Client: Tipperary County Council  
 Project: East Gate Fethard  
 Drawing: Site Sections  
 Date: 08 November 2017  
 Scale: 1:500, 1:100 @A1  
 Drawing No. 1710-LA-P004 REV01



## Section BB looking at Eastern Boundary

SCALE 1:100

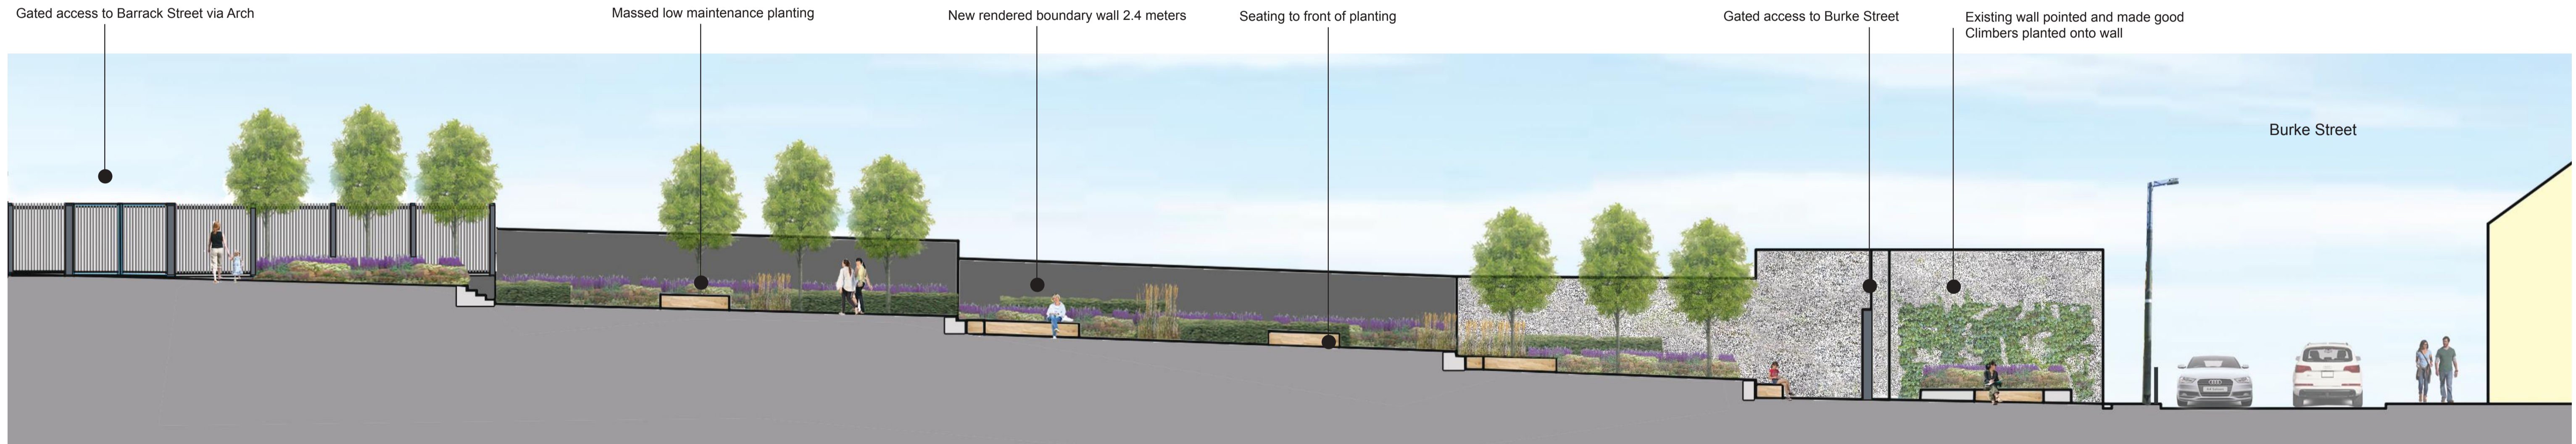

## Section AA looking at Western Boundary - Historic Town Wall

SCALE 1:100

